




PROPOSED FRONT ELEVATION

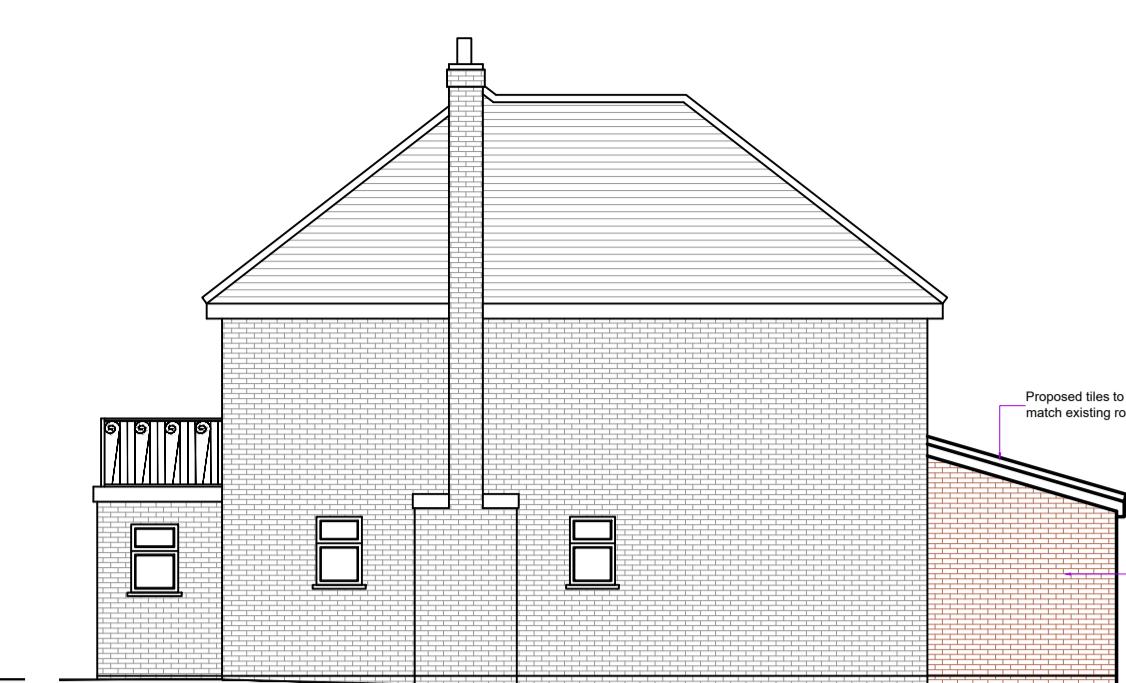


PROPOSED SIDE ELEVATION




PROPOSED REAR ELEVATION




PROPOSED SIDE ELEVATION

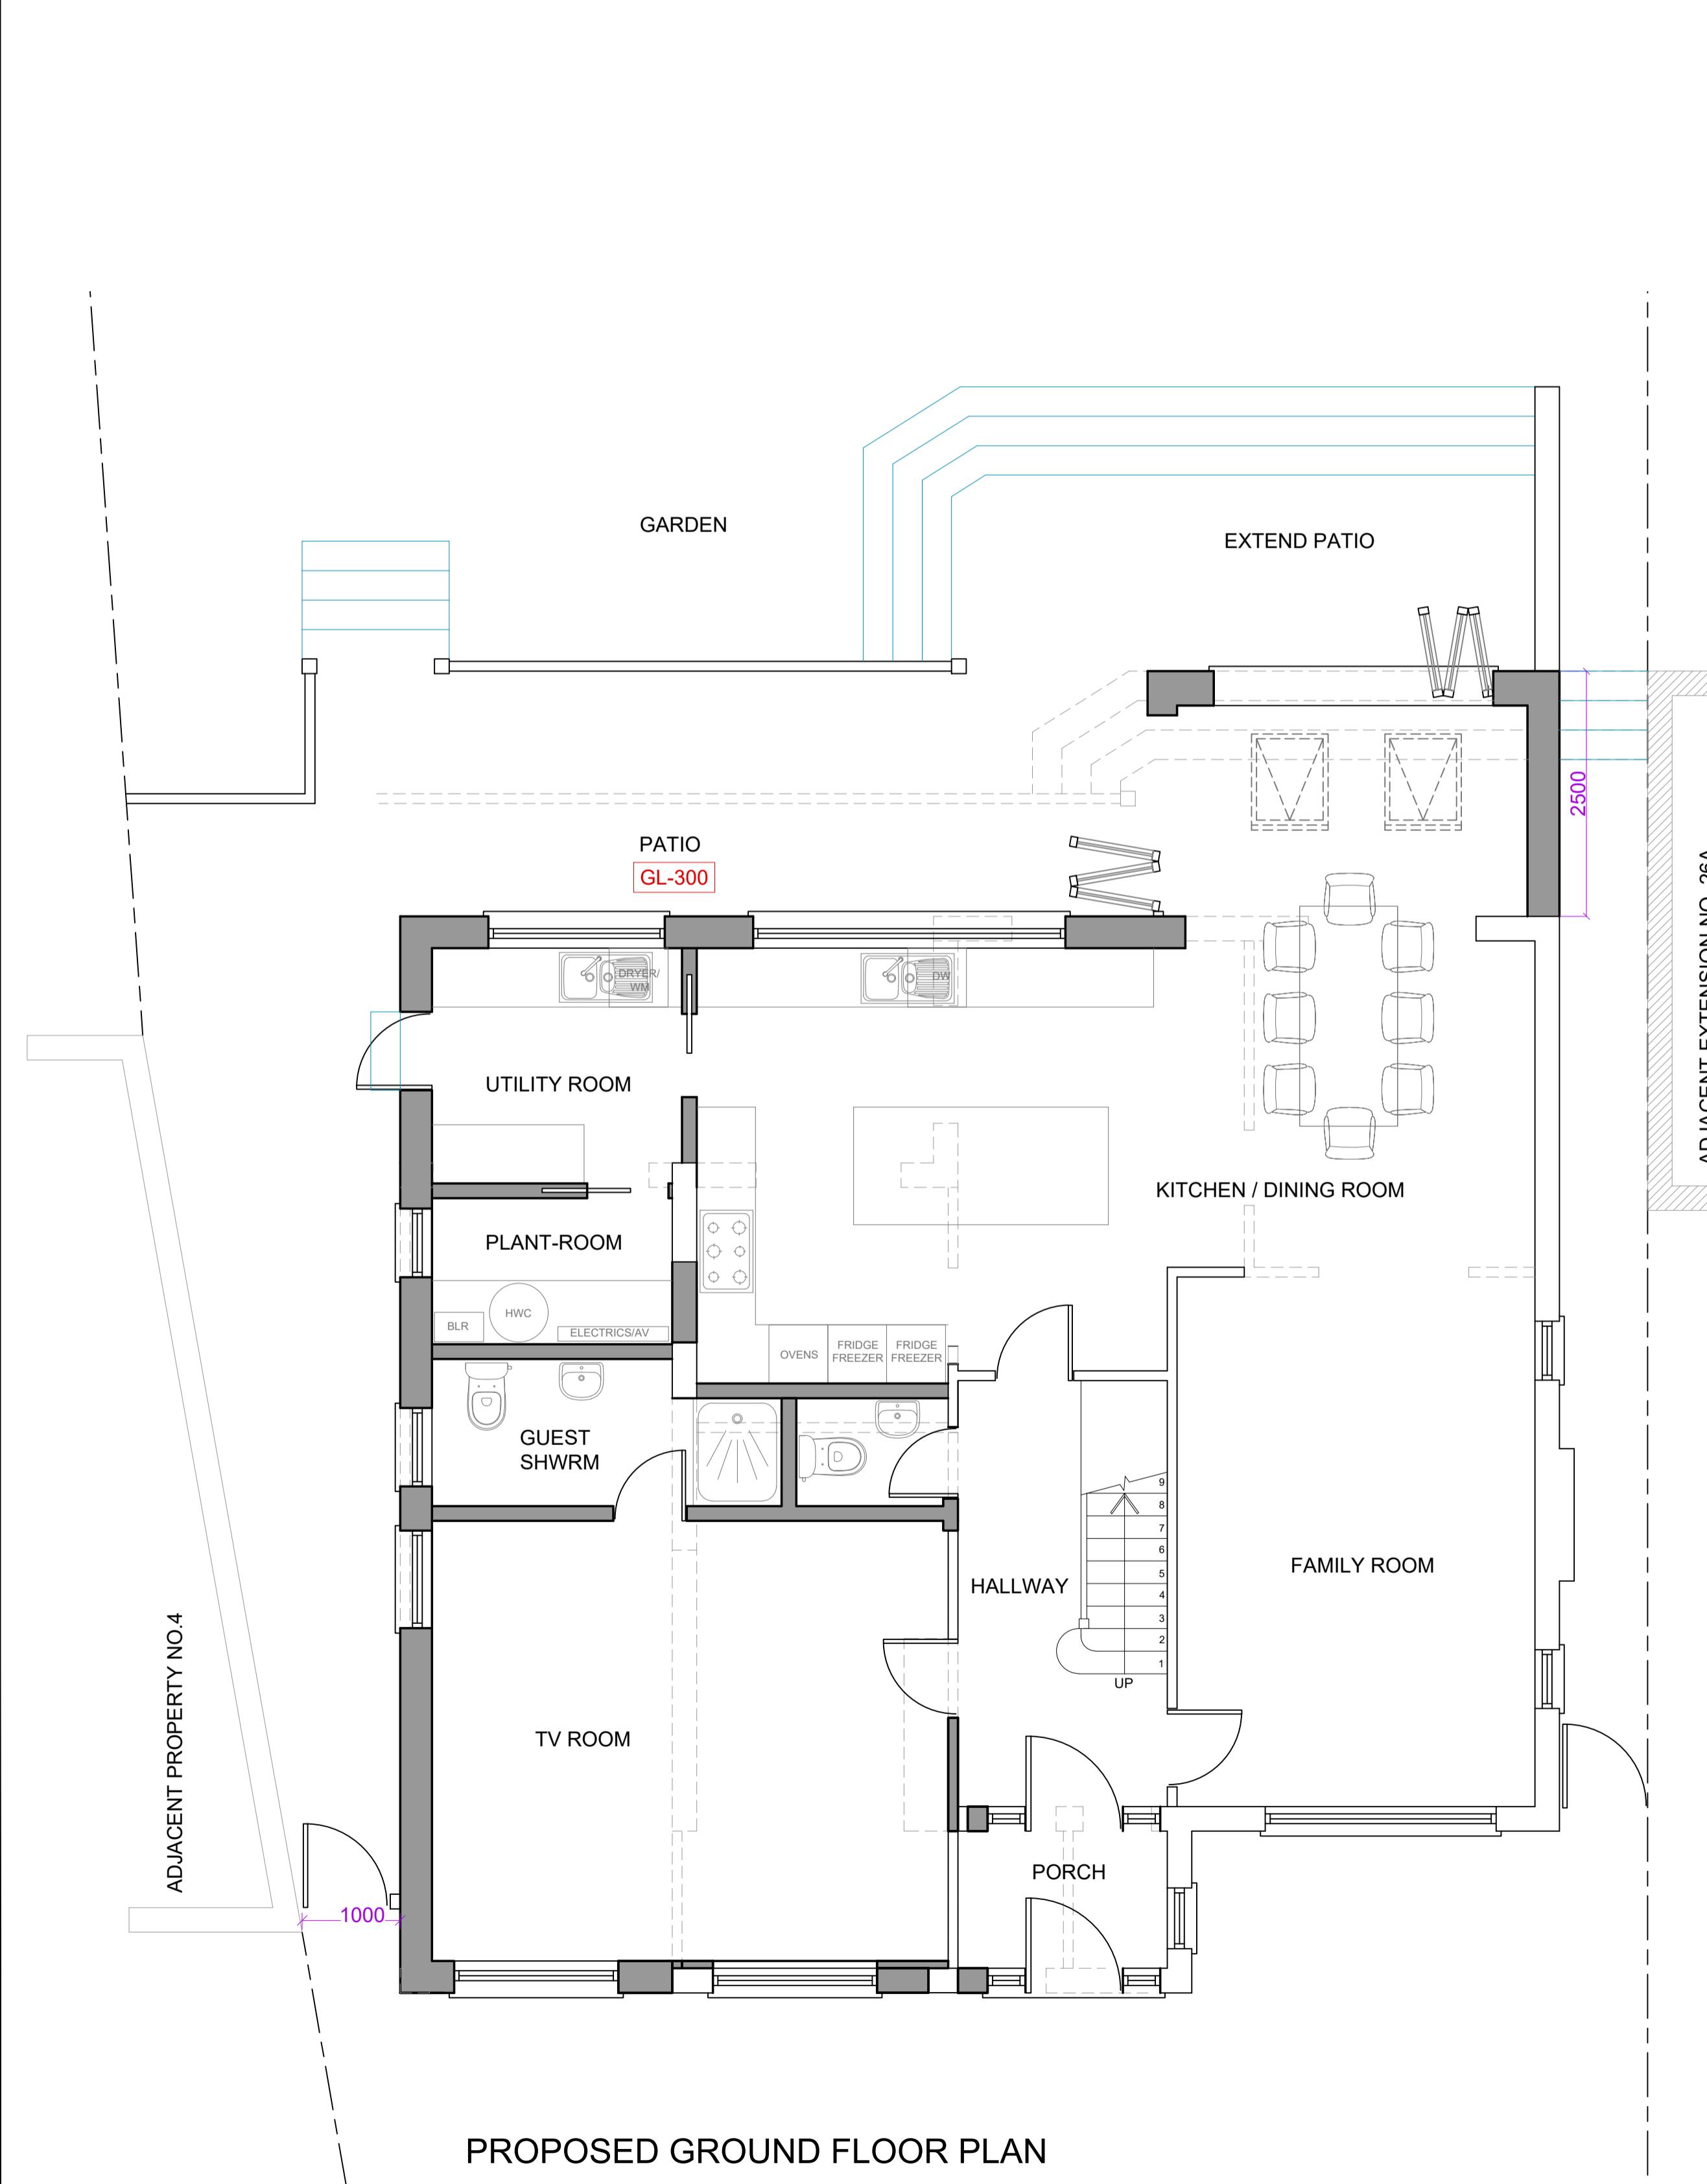


PROPOSED GROUND FLOOR PLAN

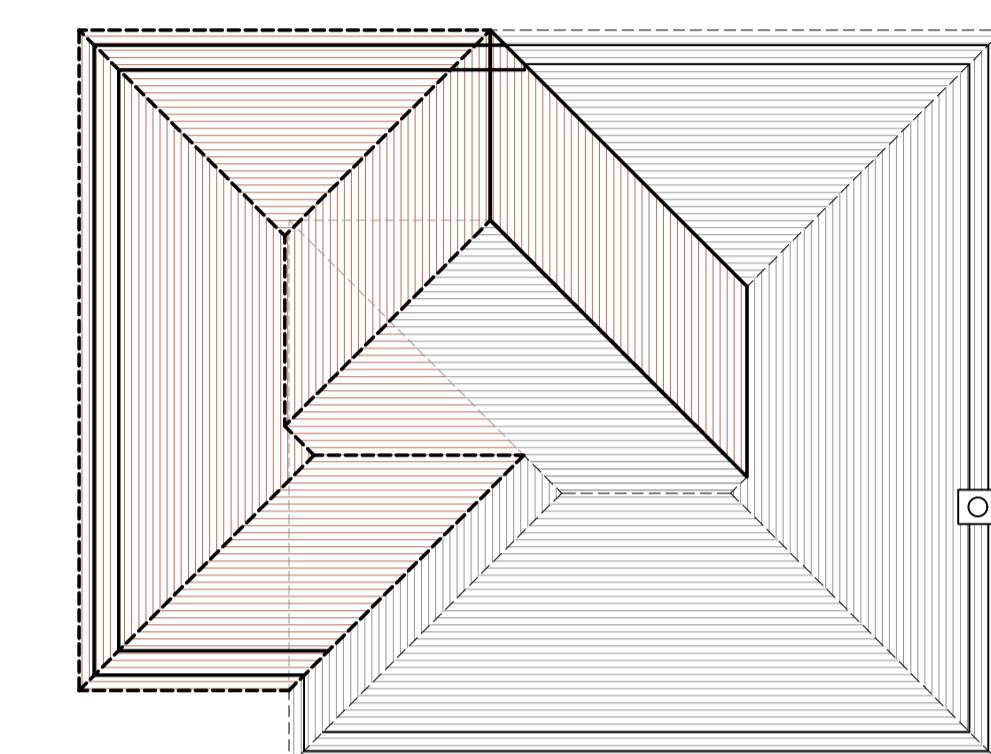

PROPOSED ROOF PLAN (1:100)

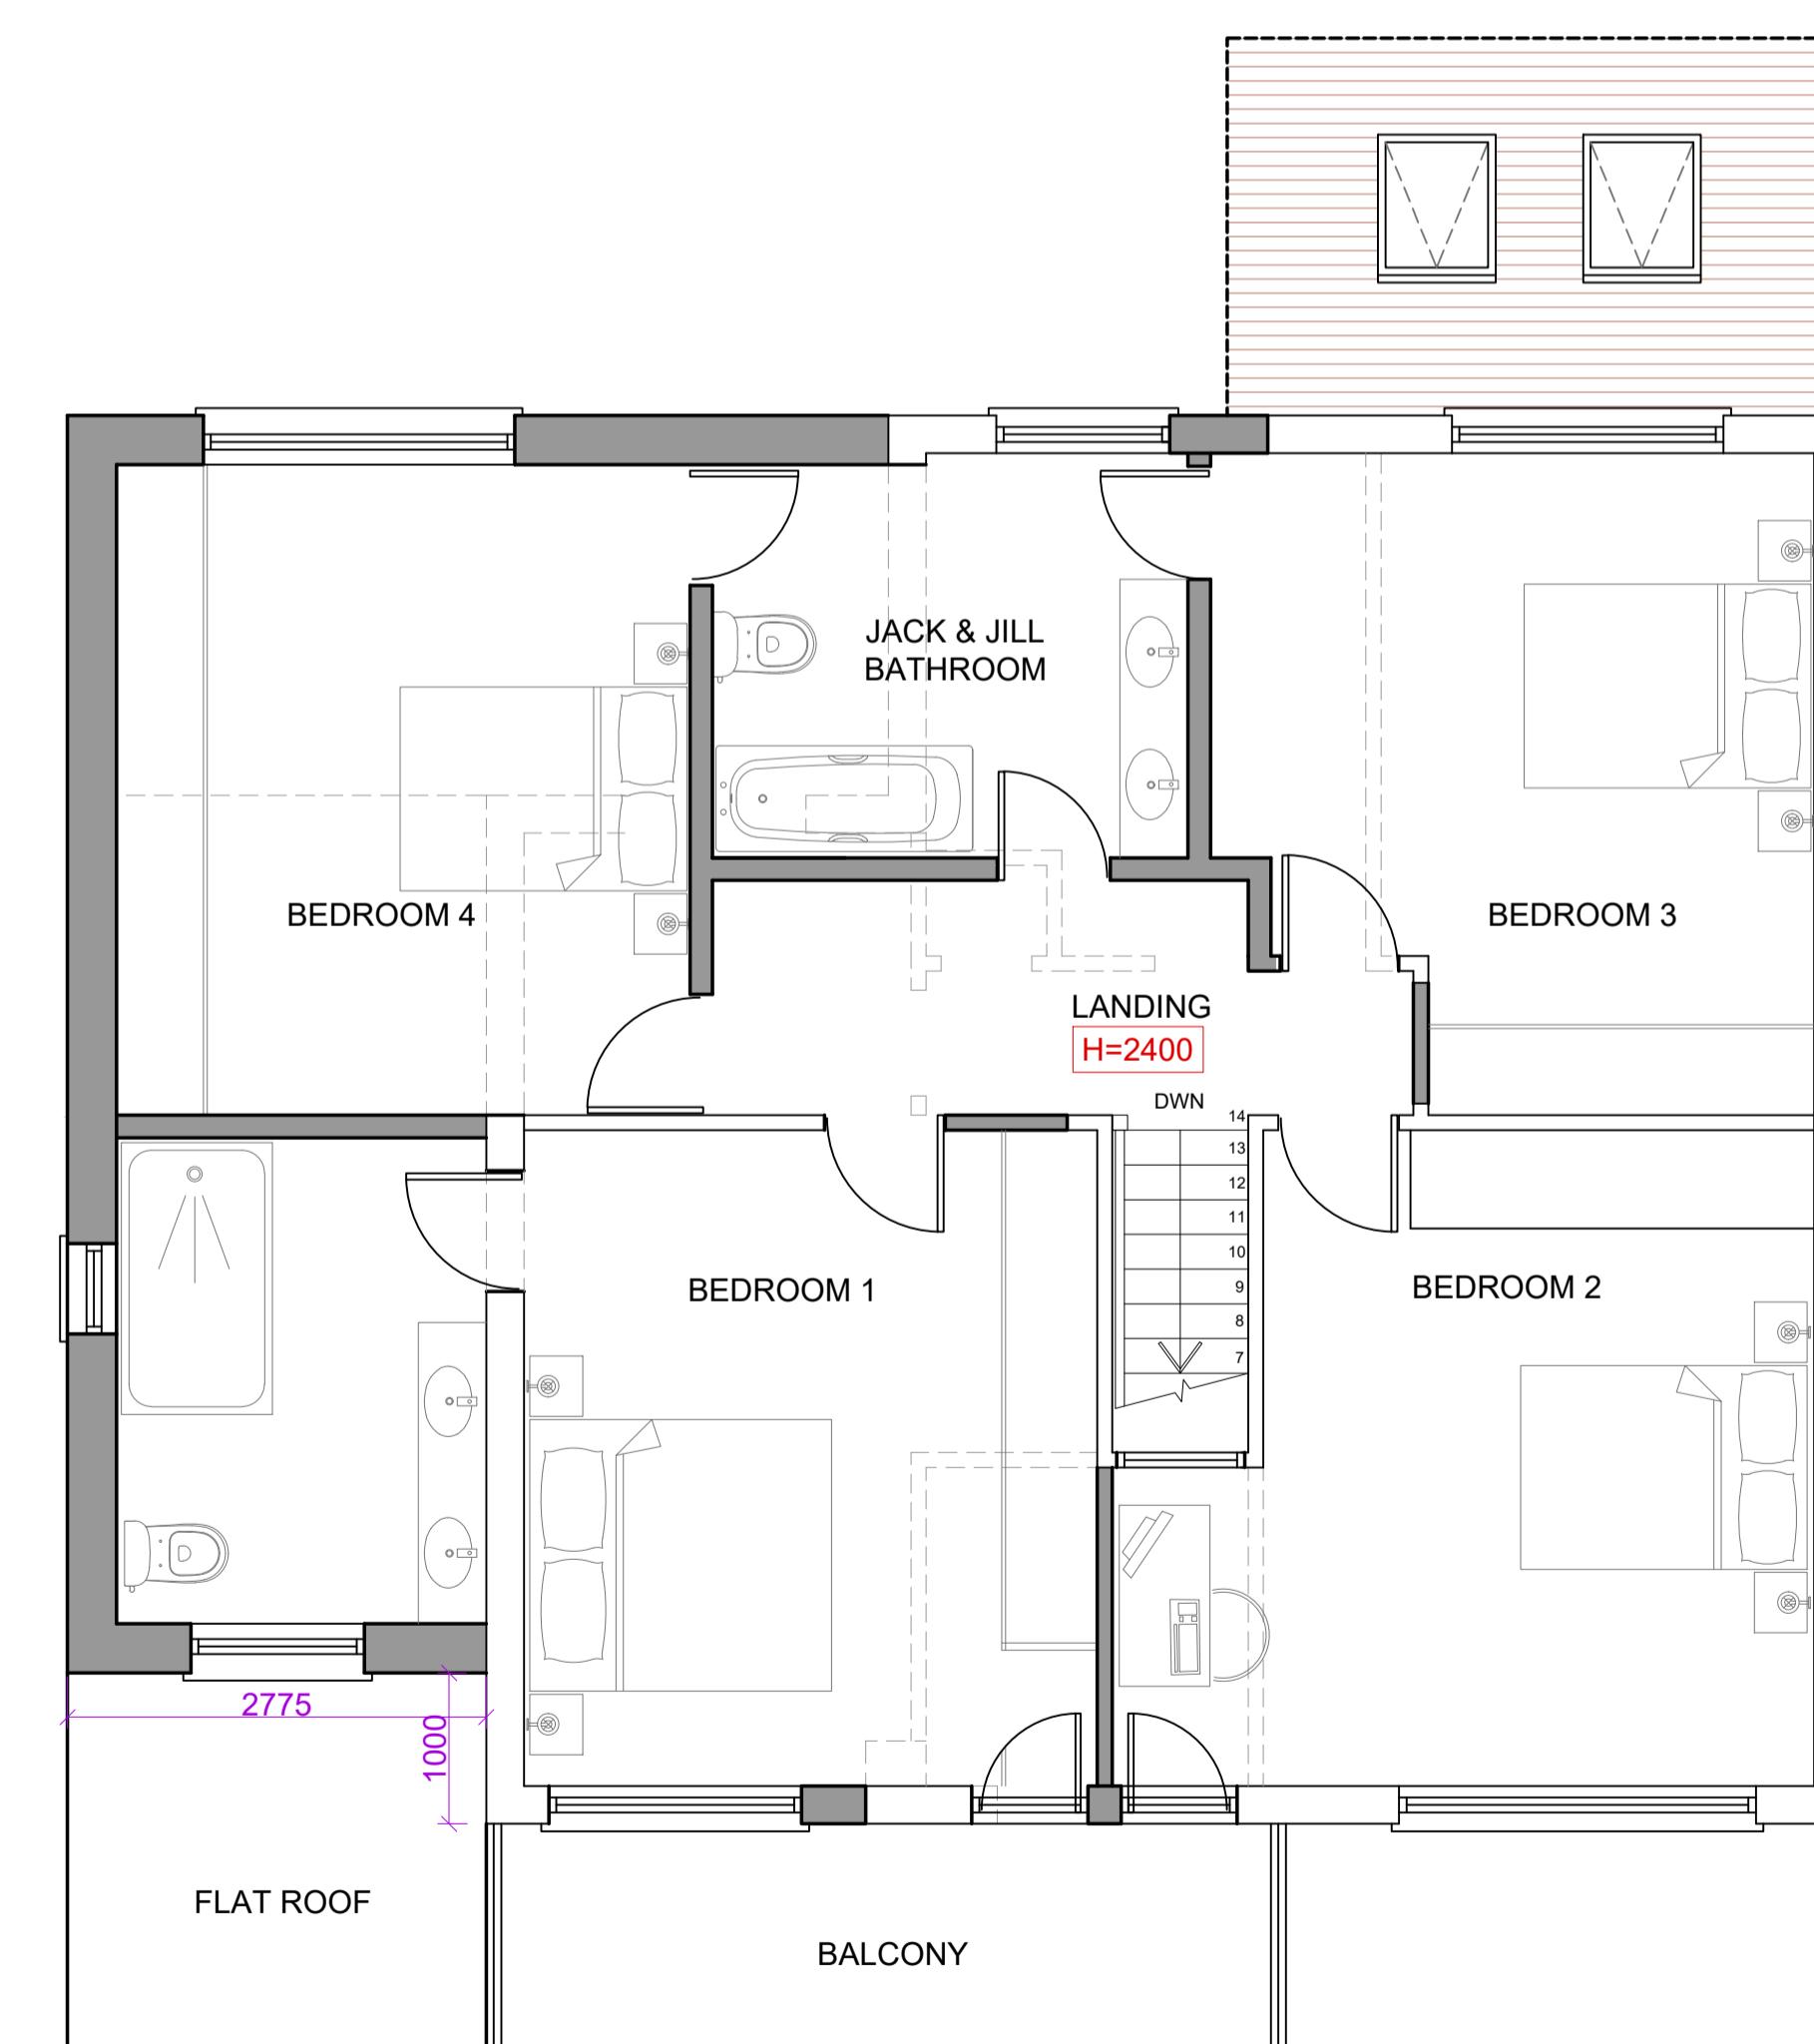

PROPOSED FIRST FLOOR PLAN

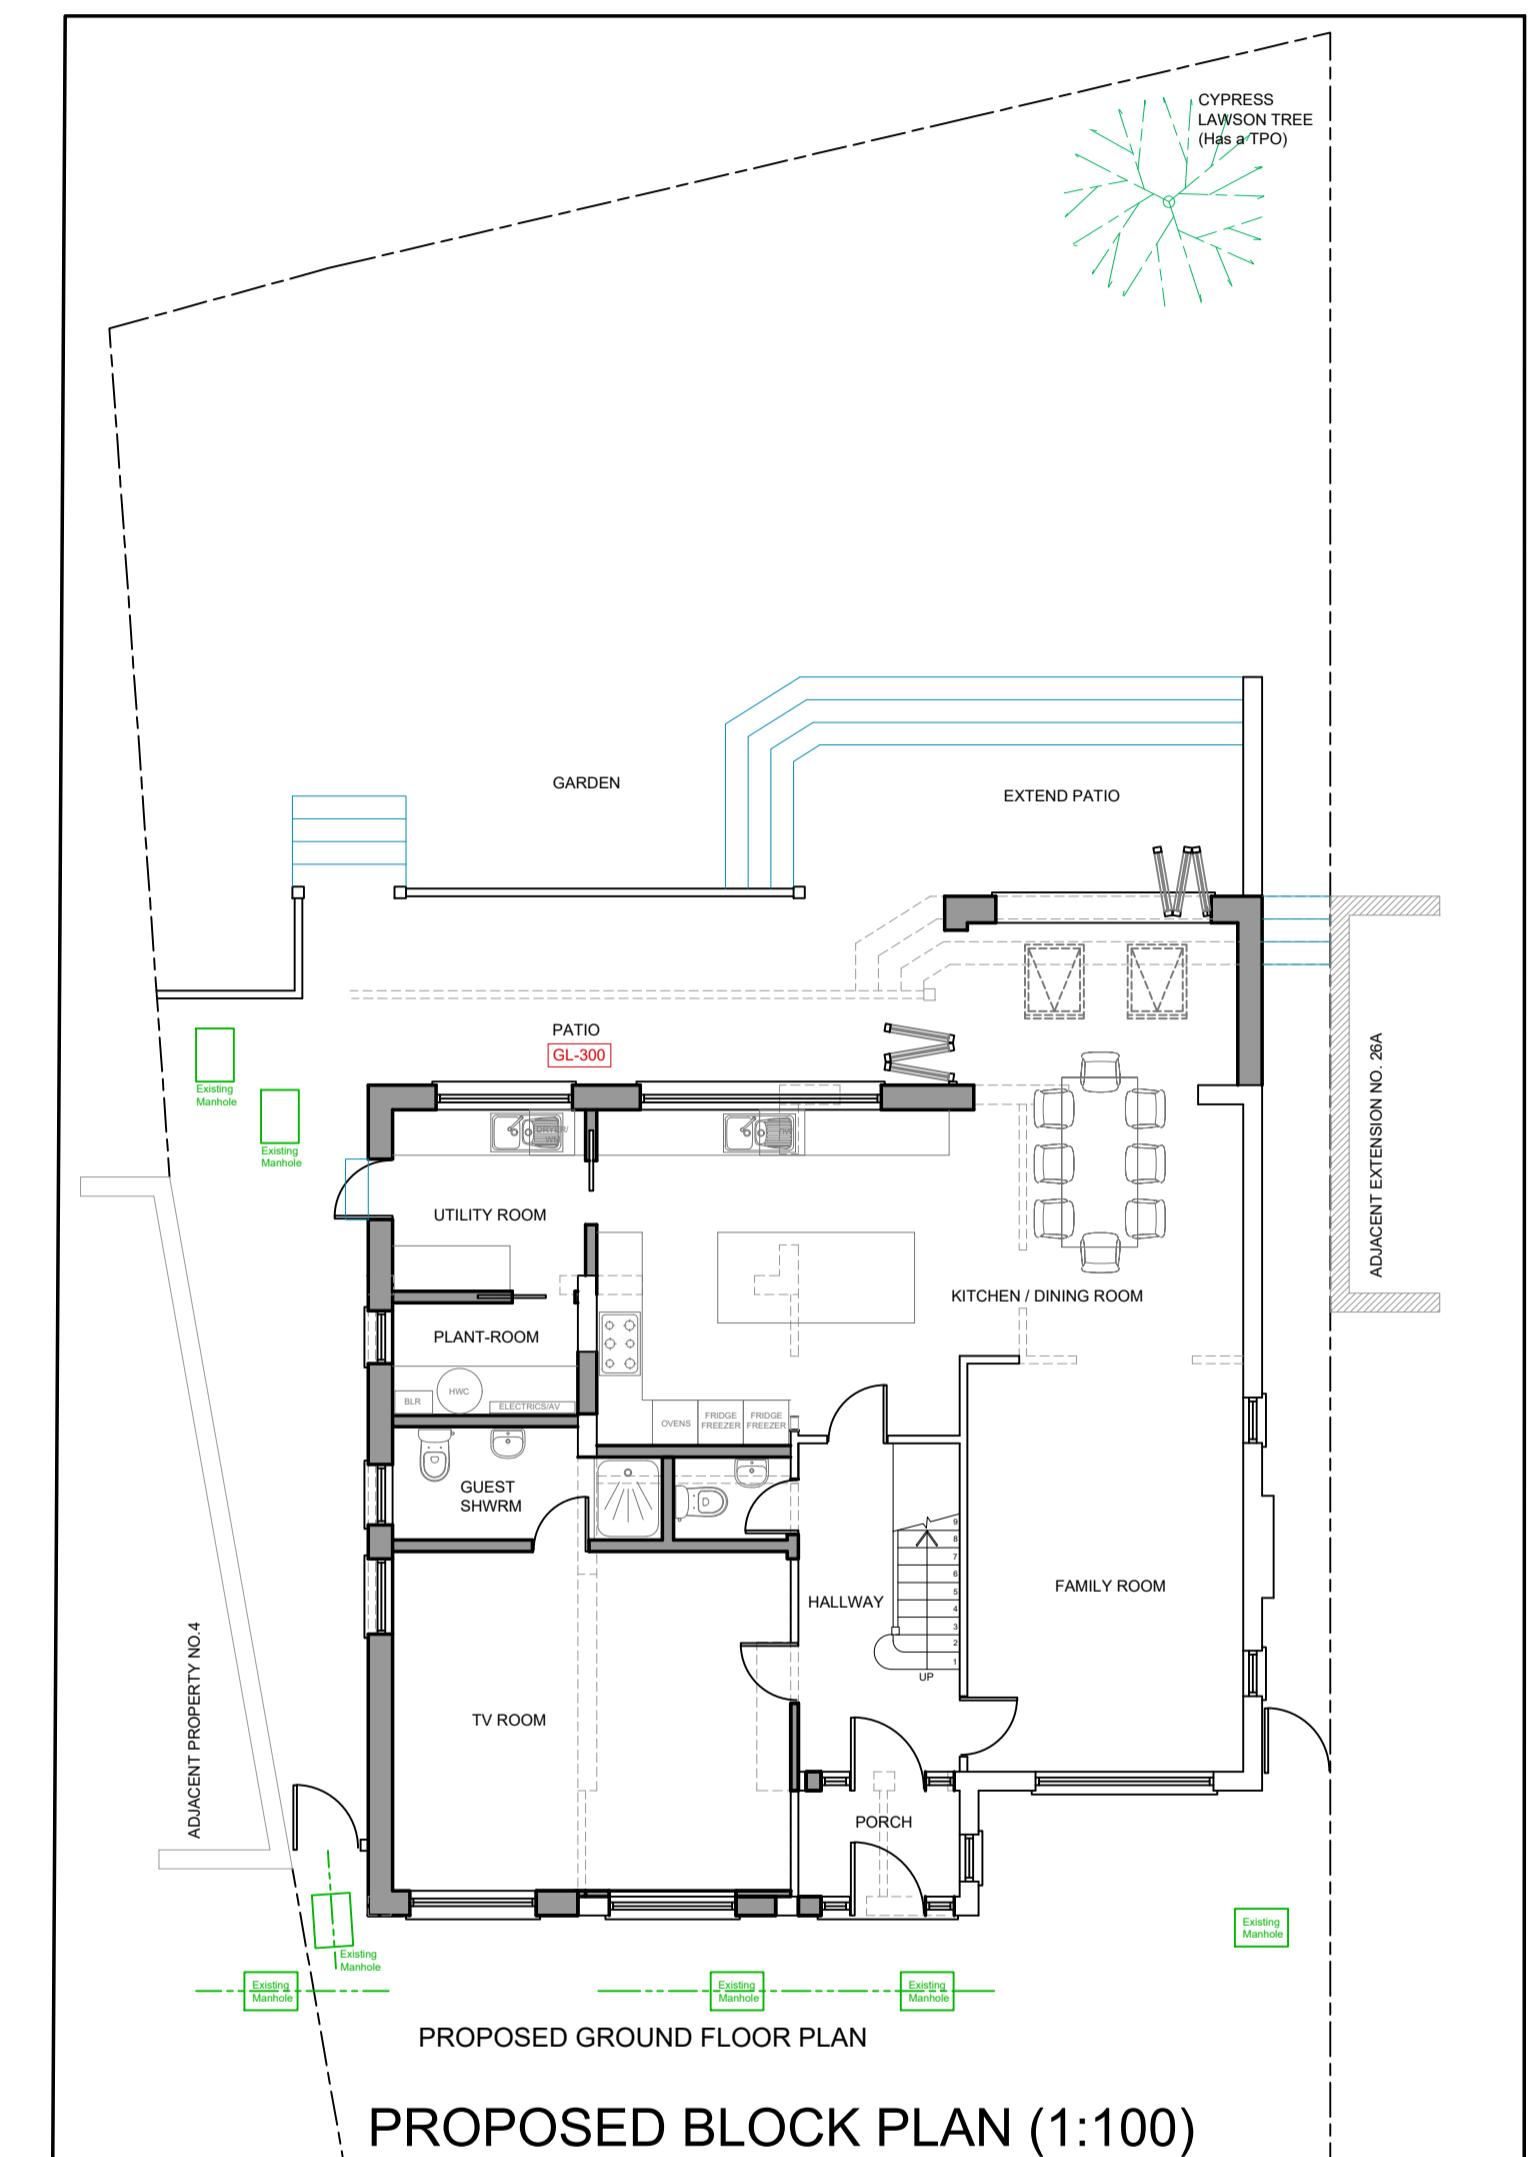

PROPOSED BLOCK PLAN (1:100)

B	25.05.25	Front Elevation Tile Hanging Retained
A	09.05.25	Crown roof omitted
Rev	Date	Comment
(1:50)		
(1:100)	1m	2m
(1:100)	1m	2m
(1:100)	3m	4m
(1:100)	5m	6m
Copyright ©		
kdb		
building designs		
Chartered Building Designers		
020 3871 2000		
planning@kdbdesigns.co.uk		
www.kdbdesigns.co.uk		
Client: RISHI AND SHEENA PATEL		
Site Address: 2 CHASWELL ROAD		
NORTHWOOD		
HA6 3LZ		
Project Title: SINGLE STOREY REAR TWO STOREY SIDE AND PART REAR EXTENSION AND INTERNAL ALTERATIONS		
Status: PLANNING		
Drawn: JS Checked: KB		
Date: 23.01.2025 Scale: 1:50 / 1:100 @ A1		
Drawing Title: PROPOSED FLOOR PLANS AND ELEVATIONS		
Job No: CHAR2 Drawing No: PL-02 Rev: B		