




PROPOSED FRONT ELEVATION

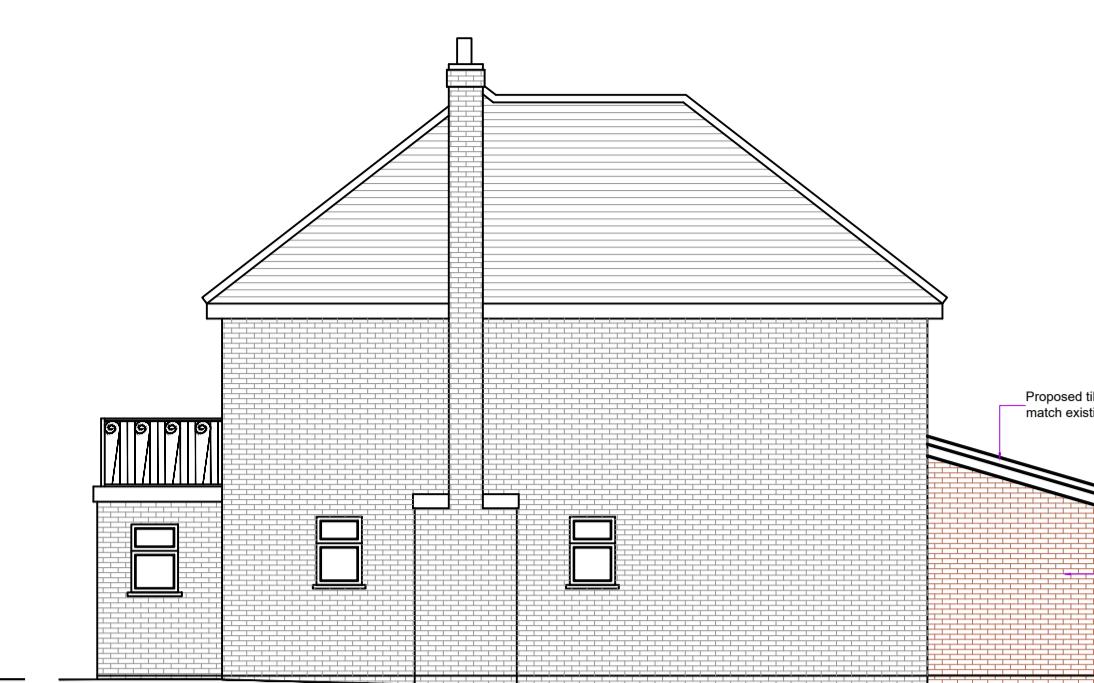


PROPOSED SIDE ELEVATION




PROPOSED REAR ELEVATION




PROPOSED SIDE ELEVATION

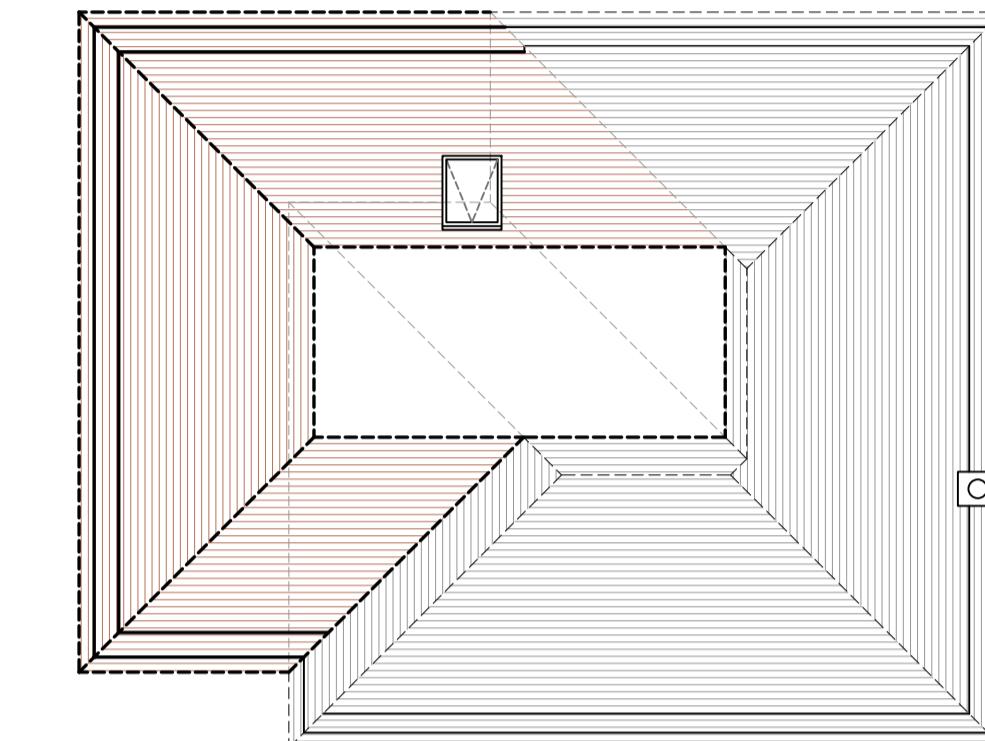


PROPOSED ROOF PLAN (1:100)

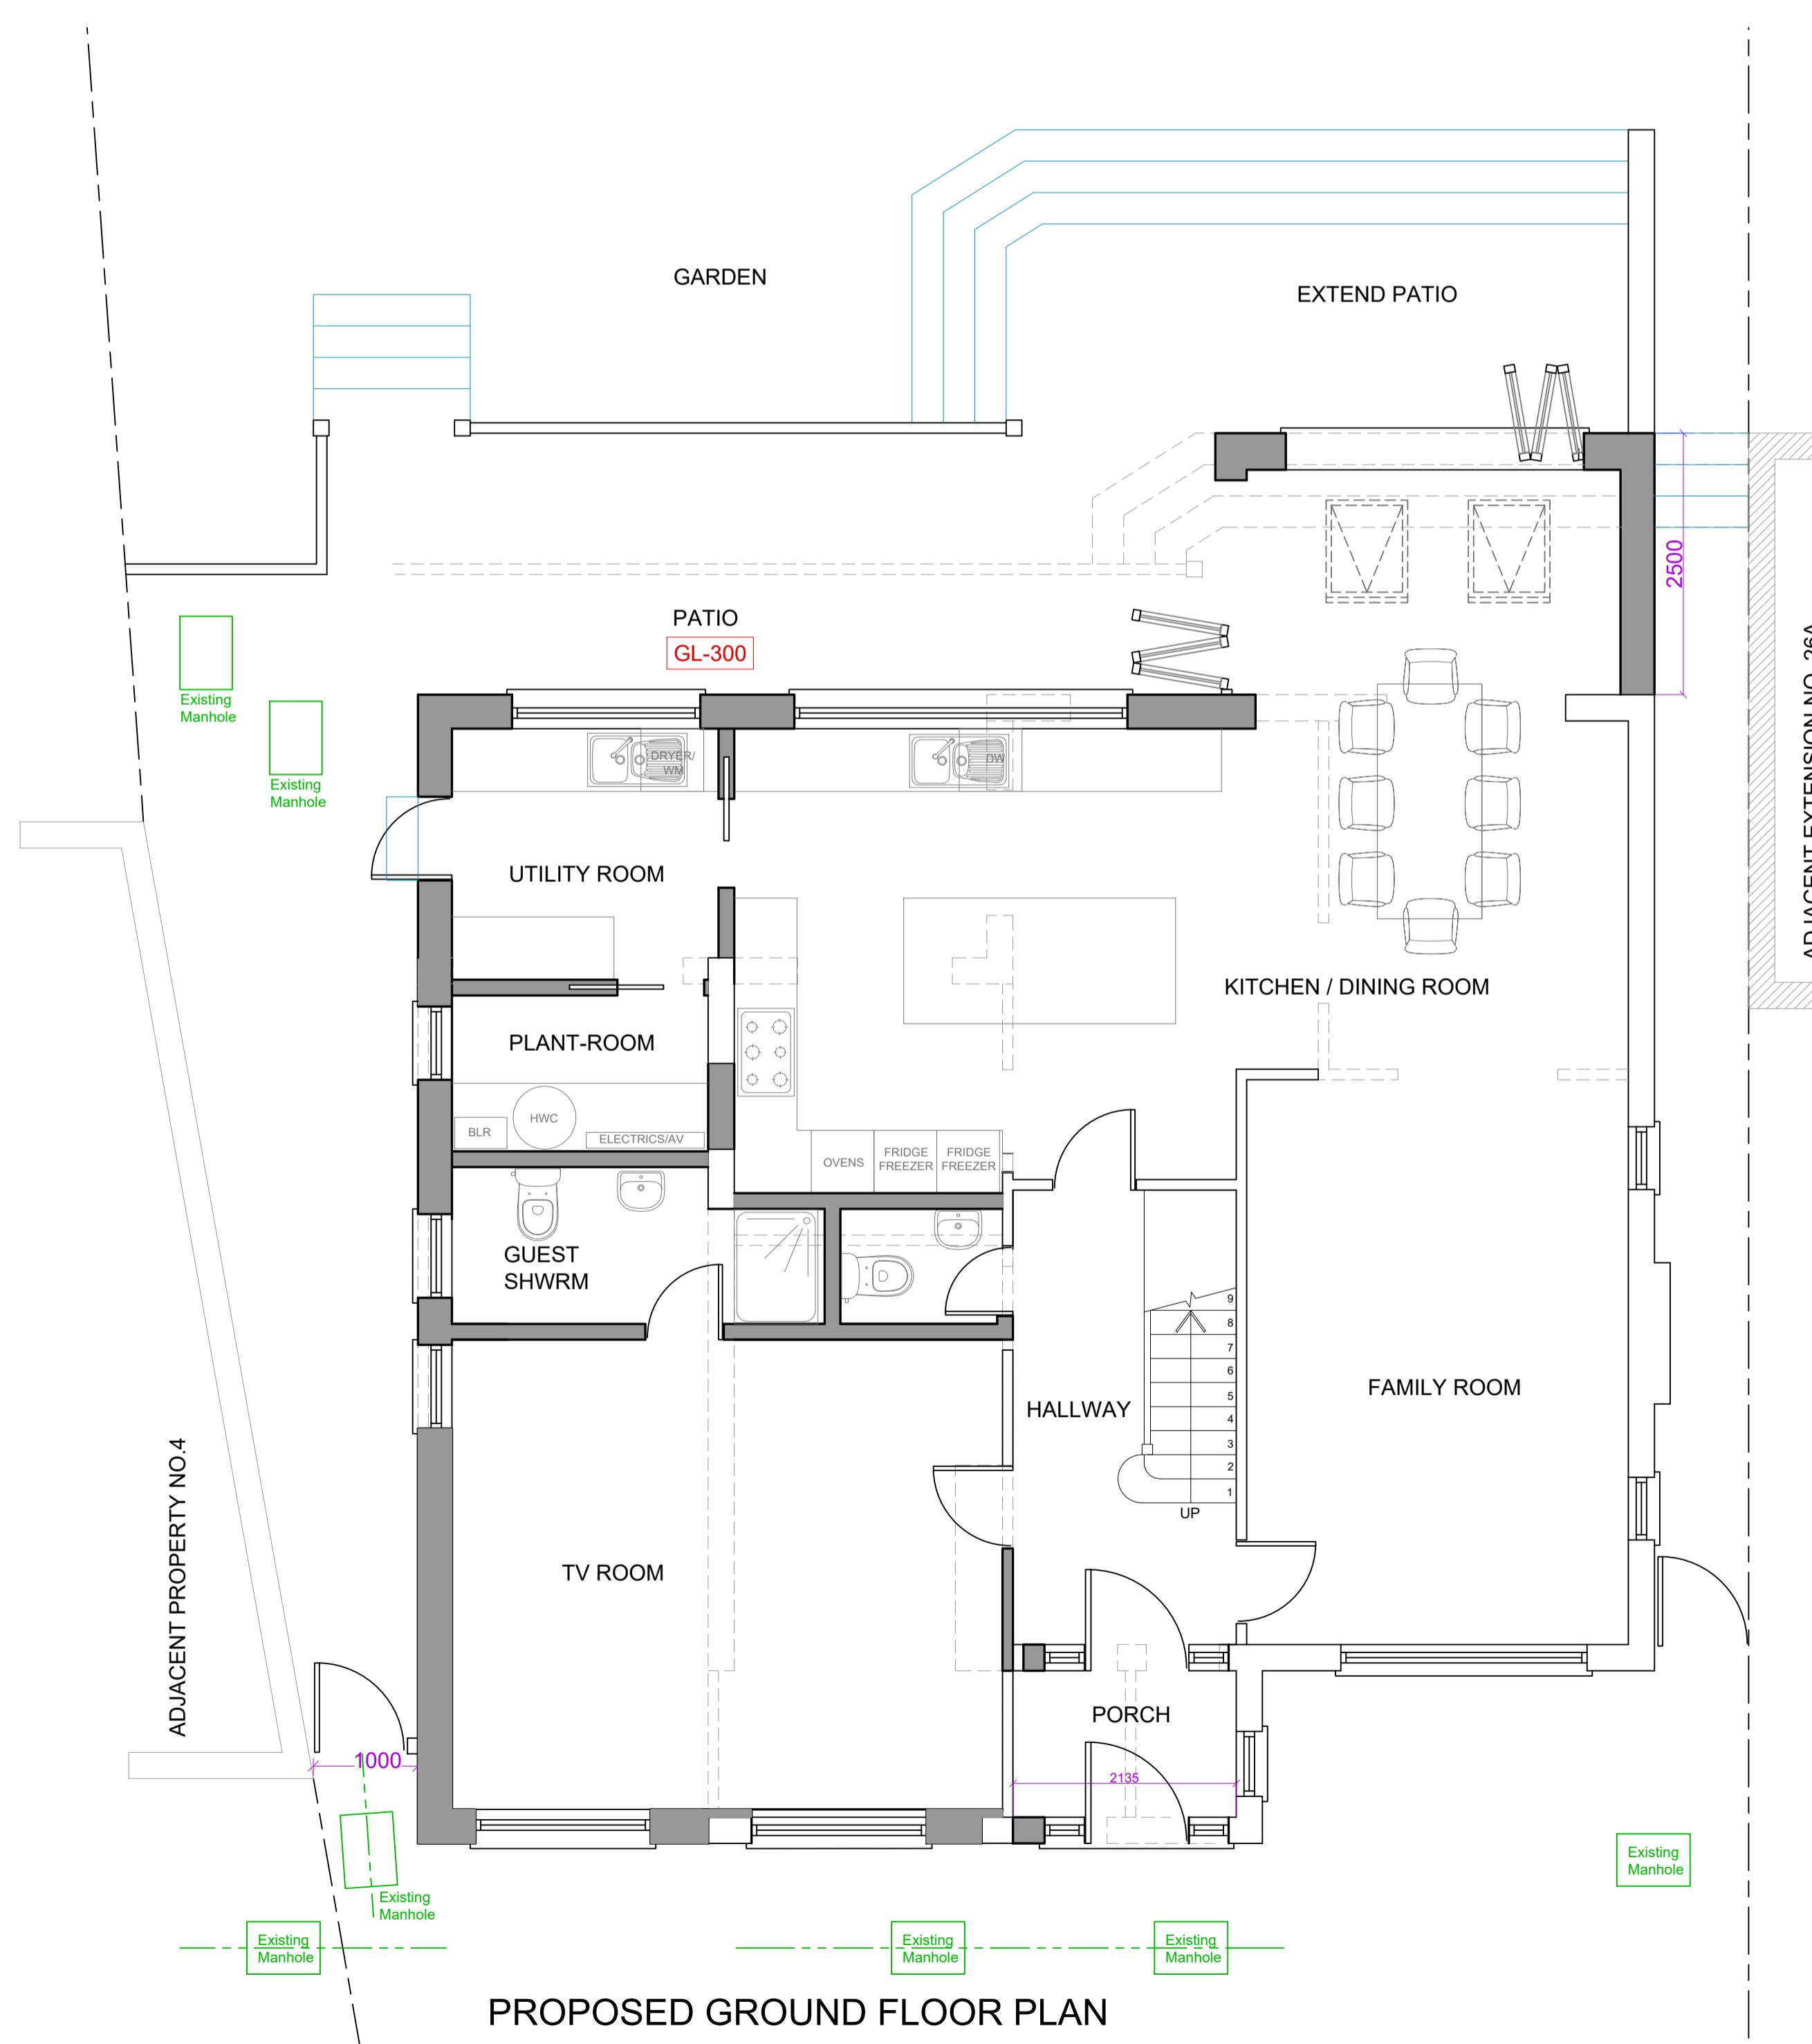

PROPOSED GROUND FLOOR PLAN

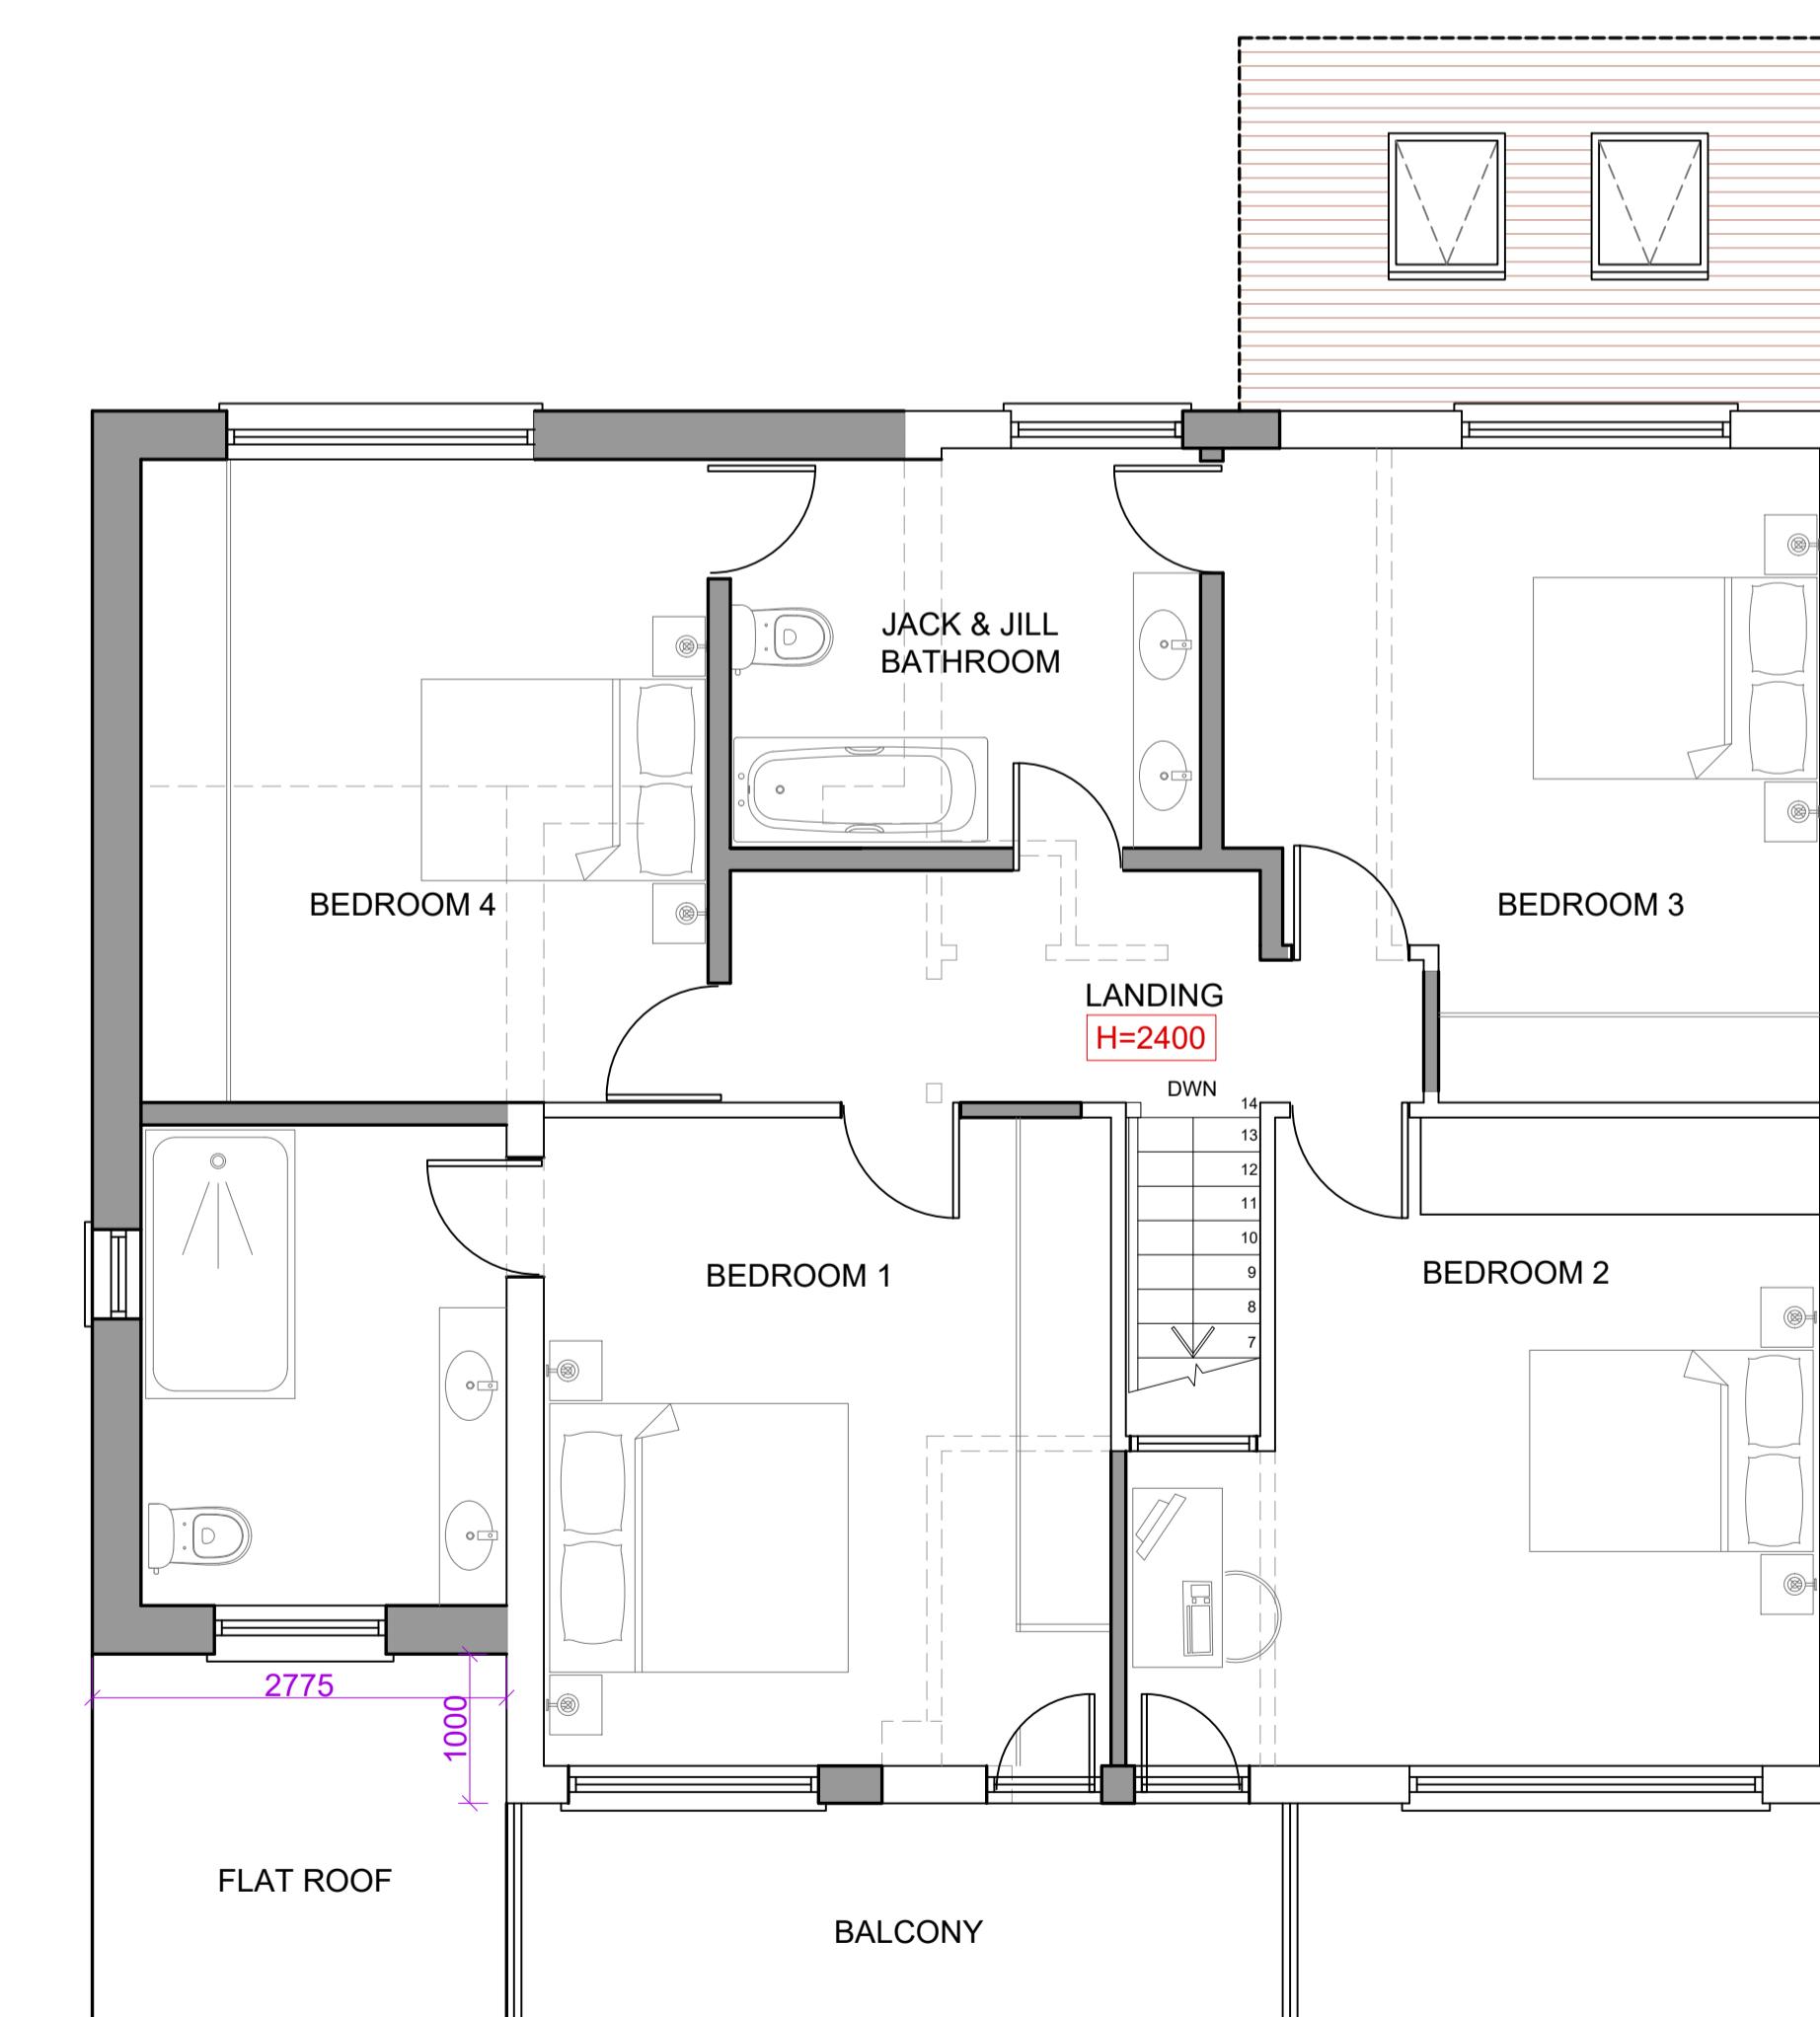

PROPOSED FIRST FLOOR PLAN

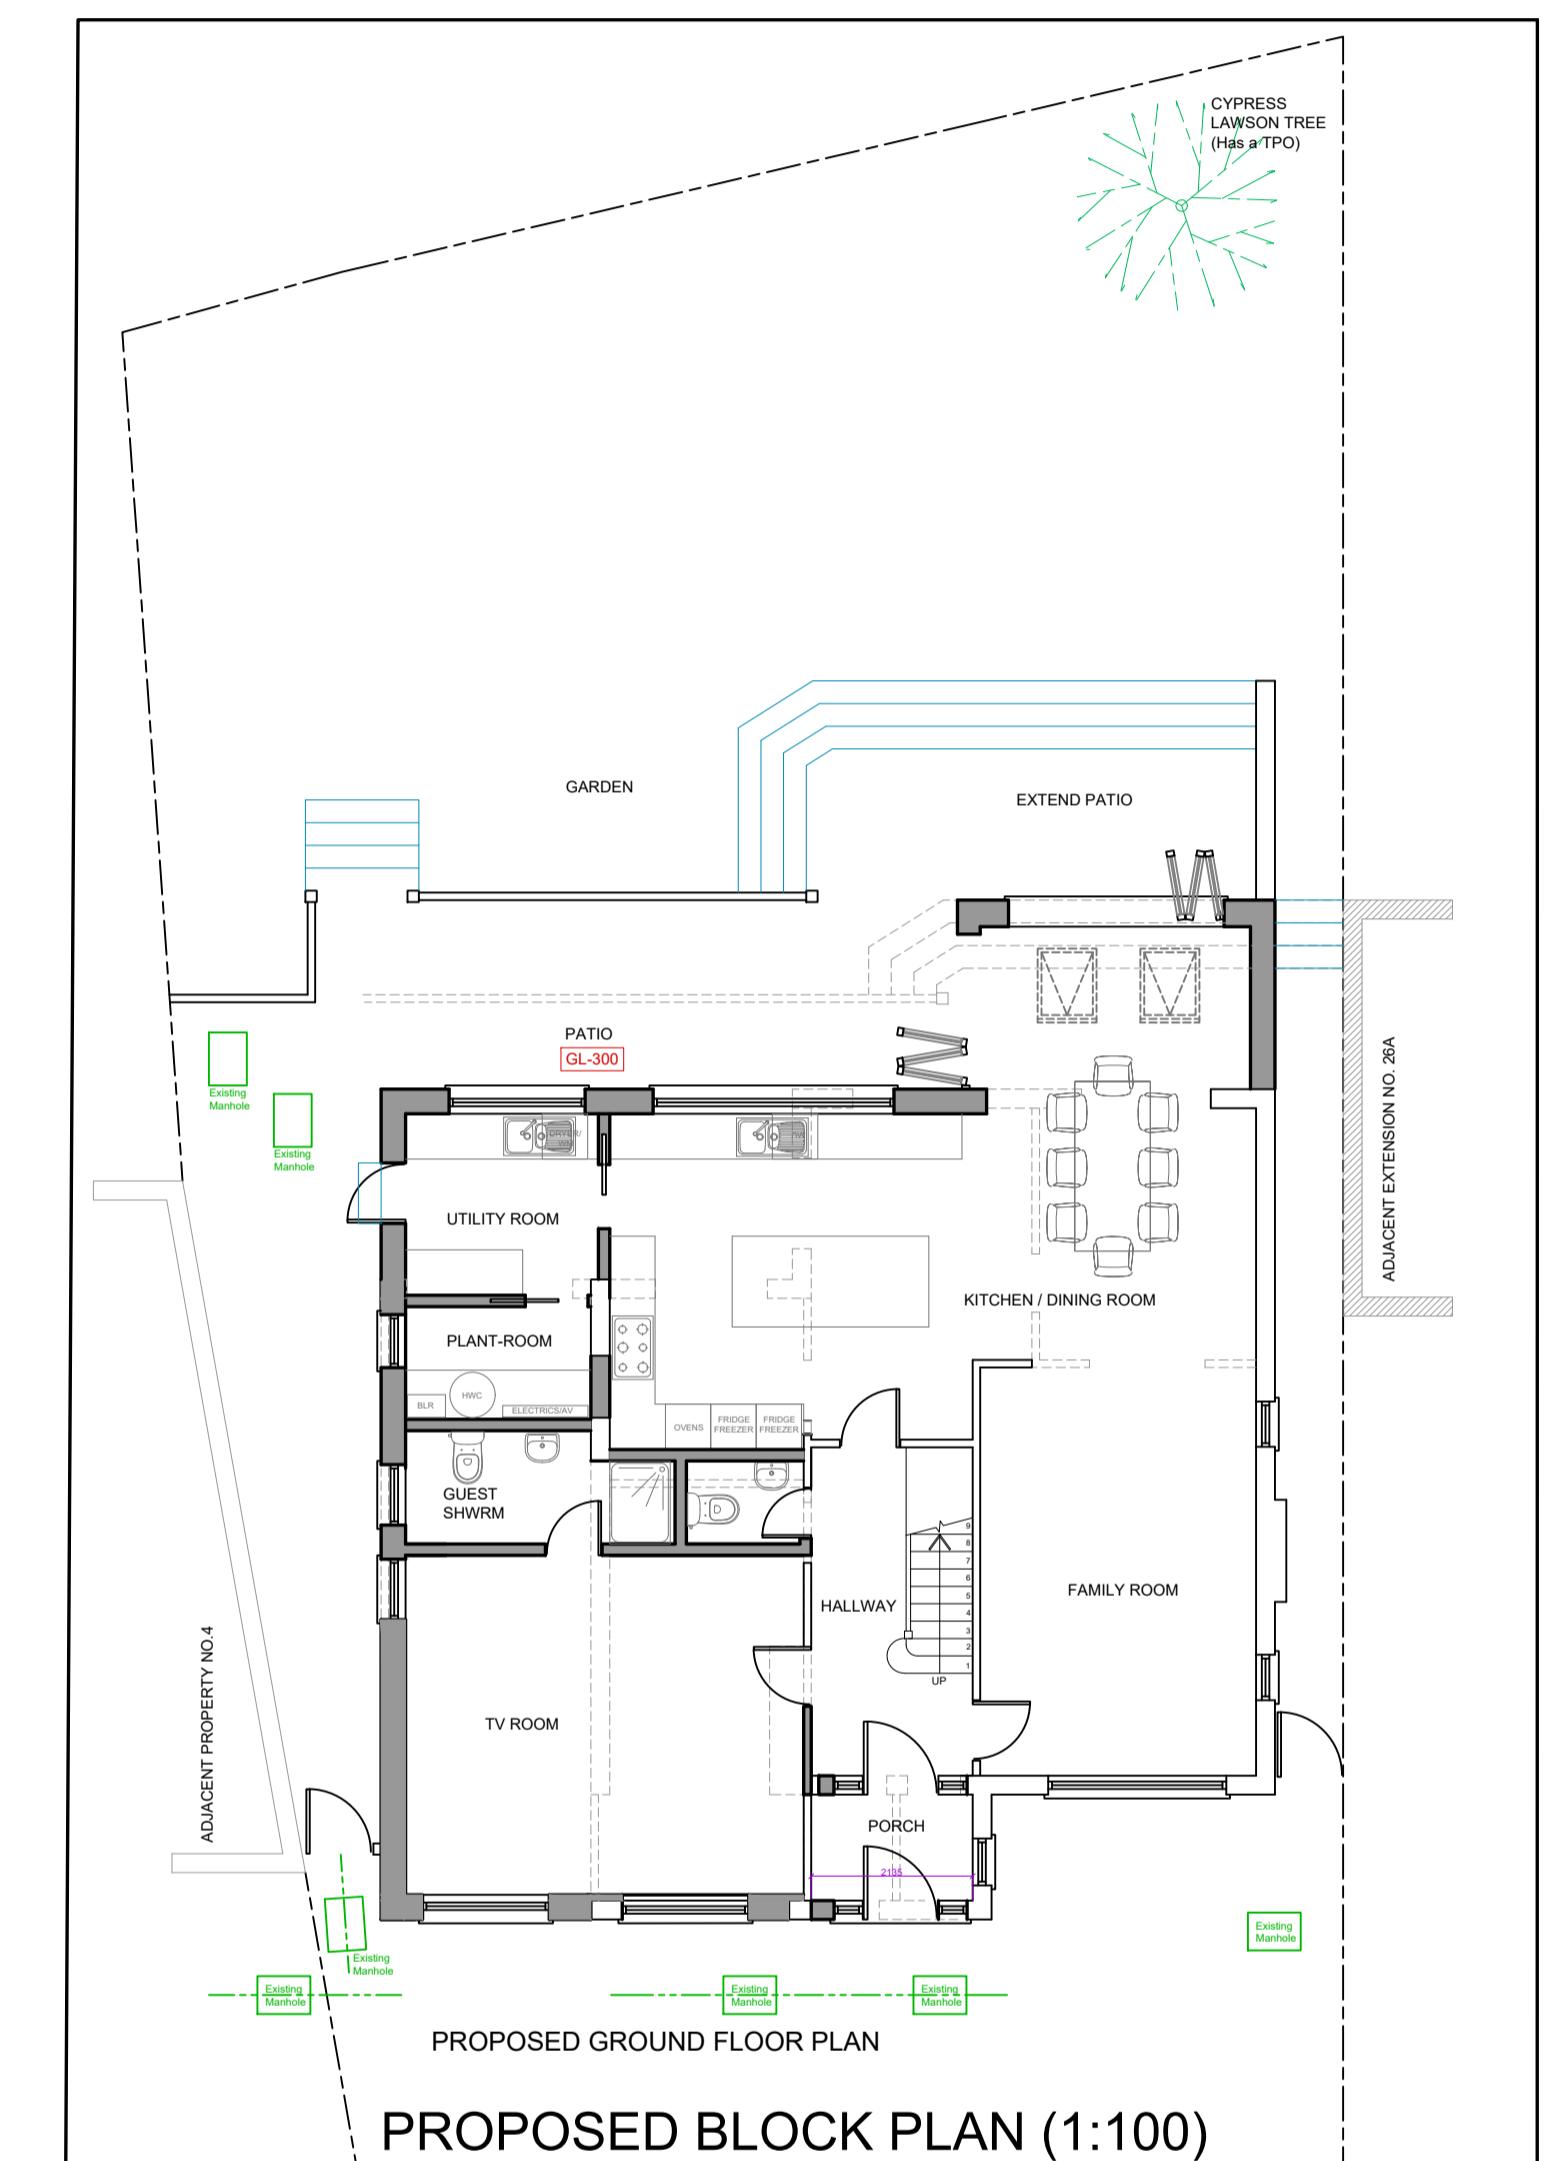

PROPOSED BLOCK PLAN (1:100)

Rev	Date	Comment
(1:50)	1m	2m
(1:100)	1m	2m

**kdb**  
building designs  
Chartered Building Surveyors  
020 3871 2000  
planning@kdbdesigns.co.uk  
www.kdbdesigns.co.uk

Client: RISHI AND SHEENA PATEL  
Site Address: 2 CHARTWELL ROAD  
NORTHWOOD  
HA6 3LZ  
Project Title: SINGLE STOREY REAR TWO STOREY SIDE AND PART REAR EXTENSION AND INTERNAL ALTERATIONS  
Status: PLANNING  
Drawn: JS Checked: KB  
Date: 23.01.2025 Scale: 1:50 / 1:100 @ A1  
Drawing Title: PROPOSED FLOOR PLANS AND ELEVATIONS  
Job No: CHAR2 Drawing No: PL-02 Rev: