





EXISTING FRONT ELEVATION




PROPOSED FRONT ELEVATION

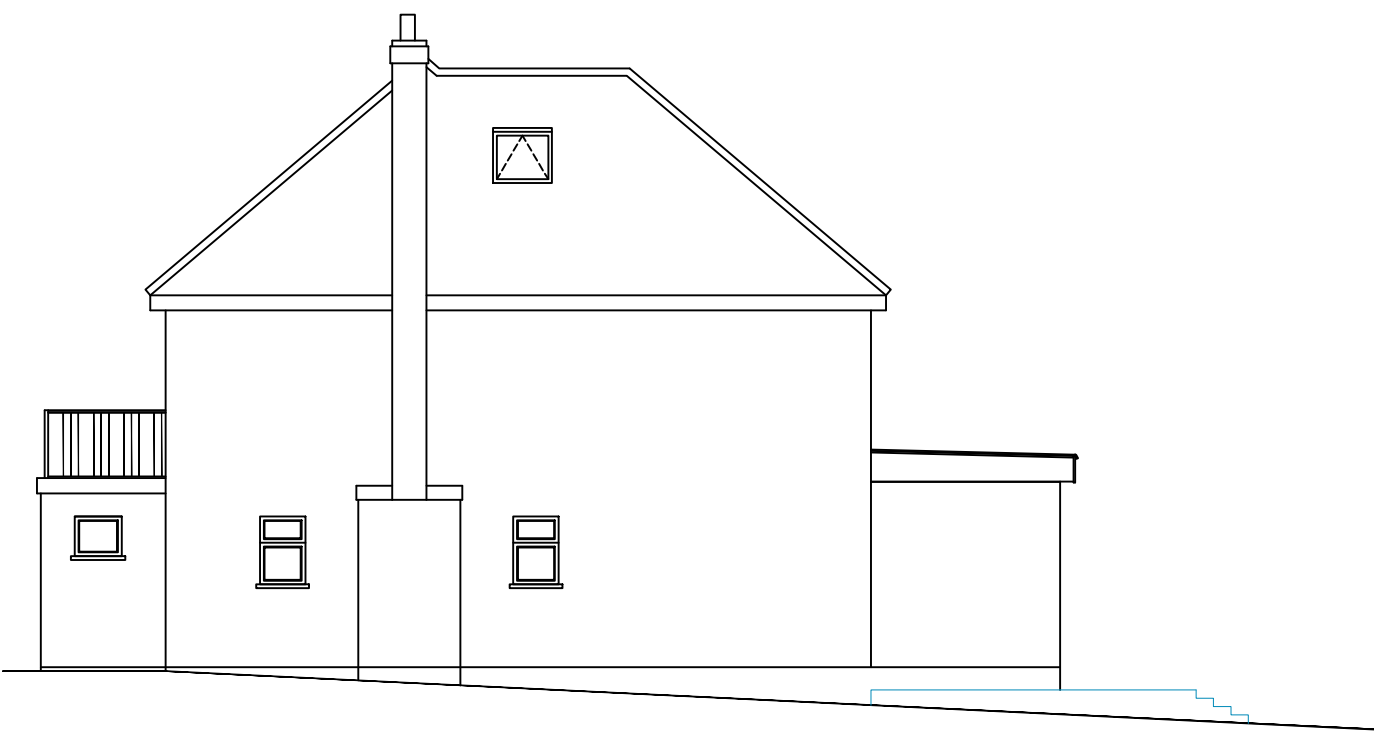

EXISTING SIDE ELEVATION

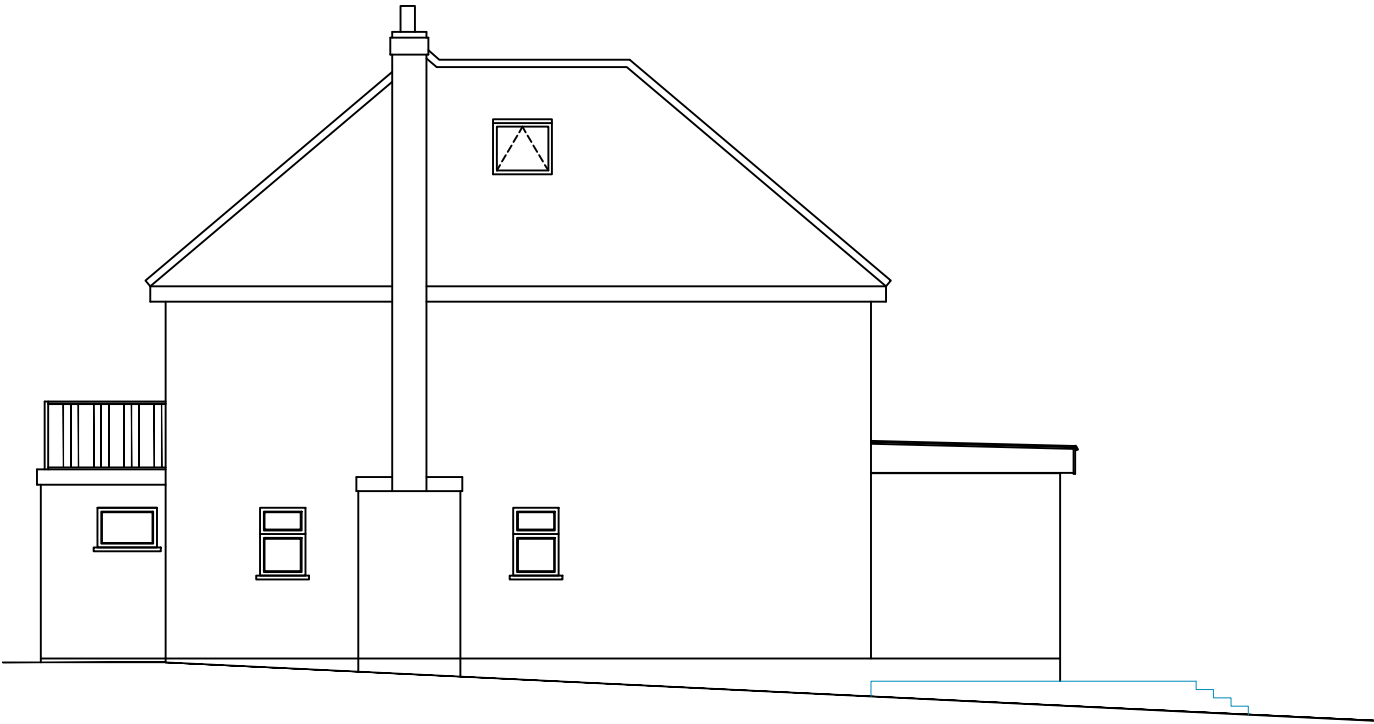

PROPOSED SIDE ELEVATION

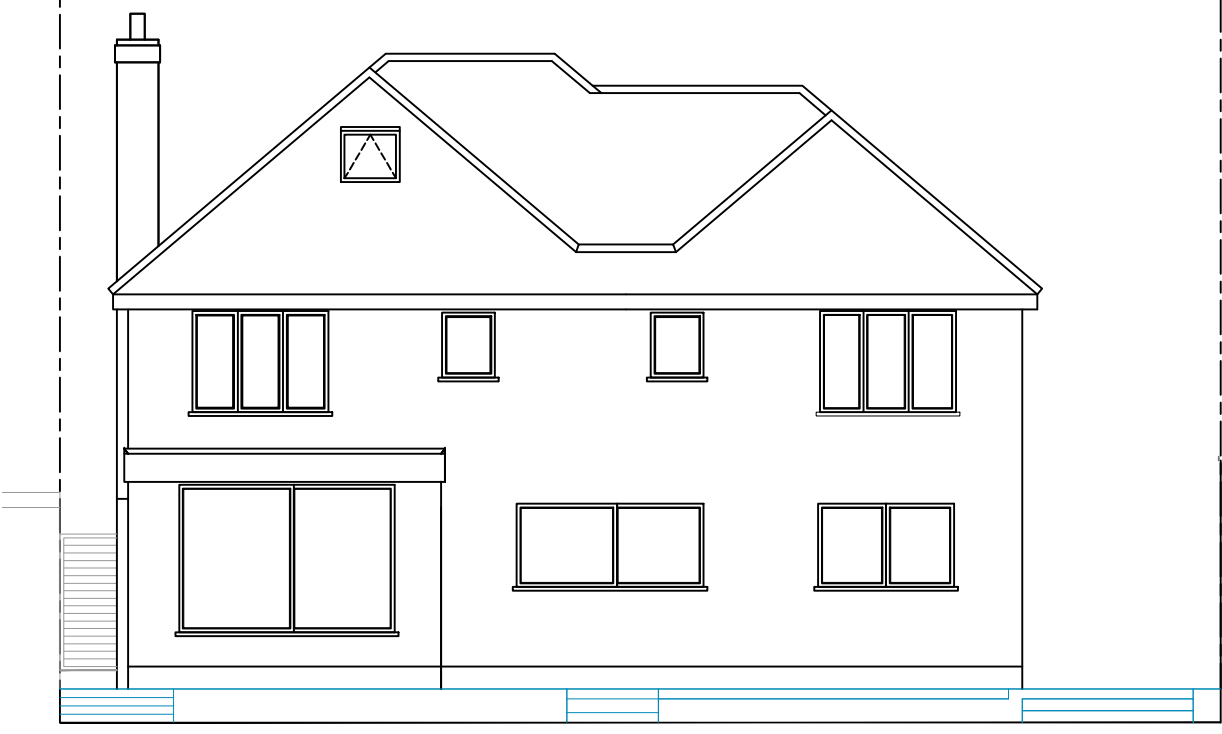


EXISTING REAR ELEVATION




PROPOSED REAR ELEVATION




EXISTING SIDE ELEVATION

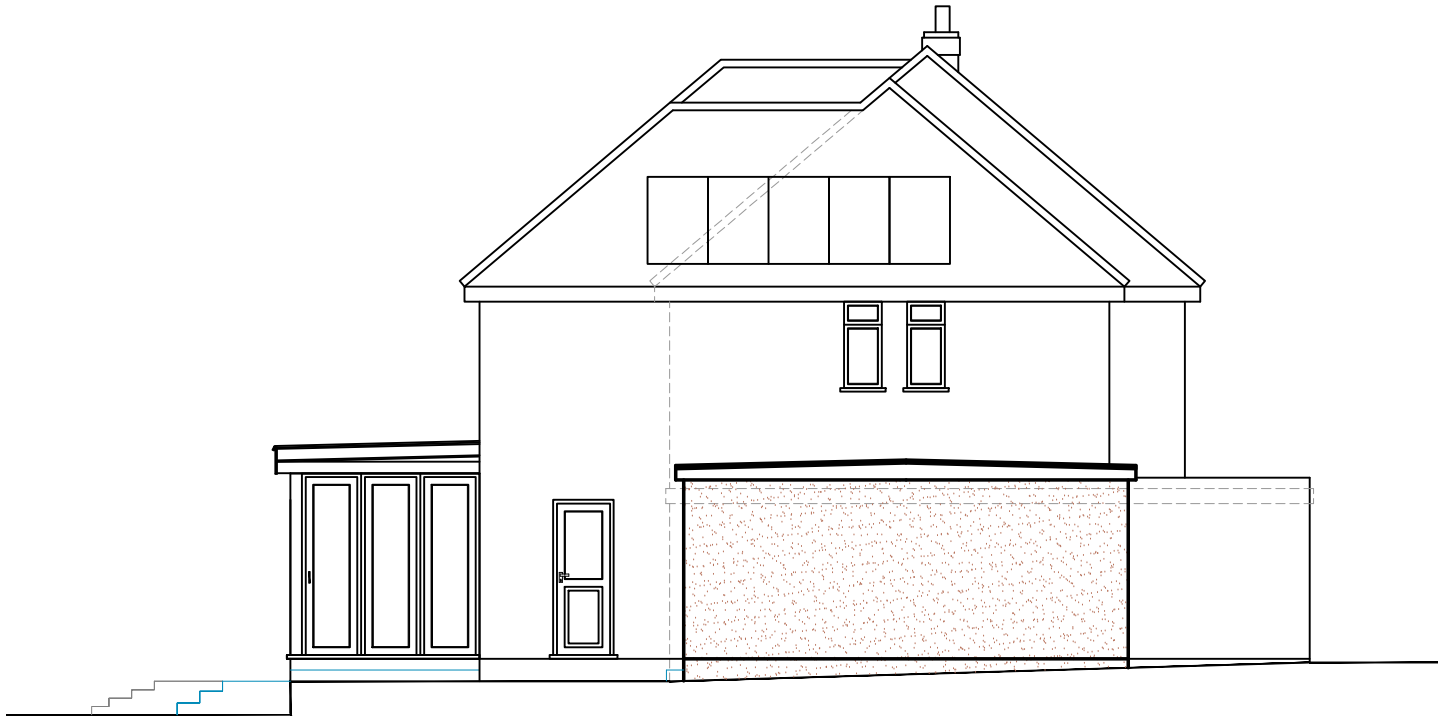


PROPOSED SIDE ELEVATION

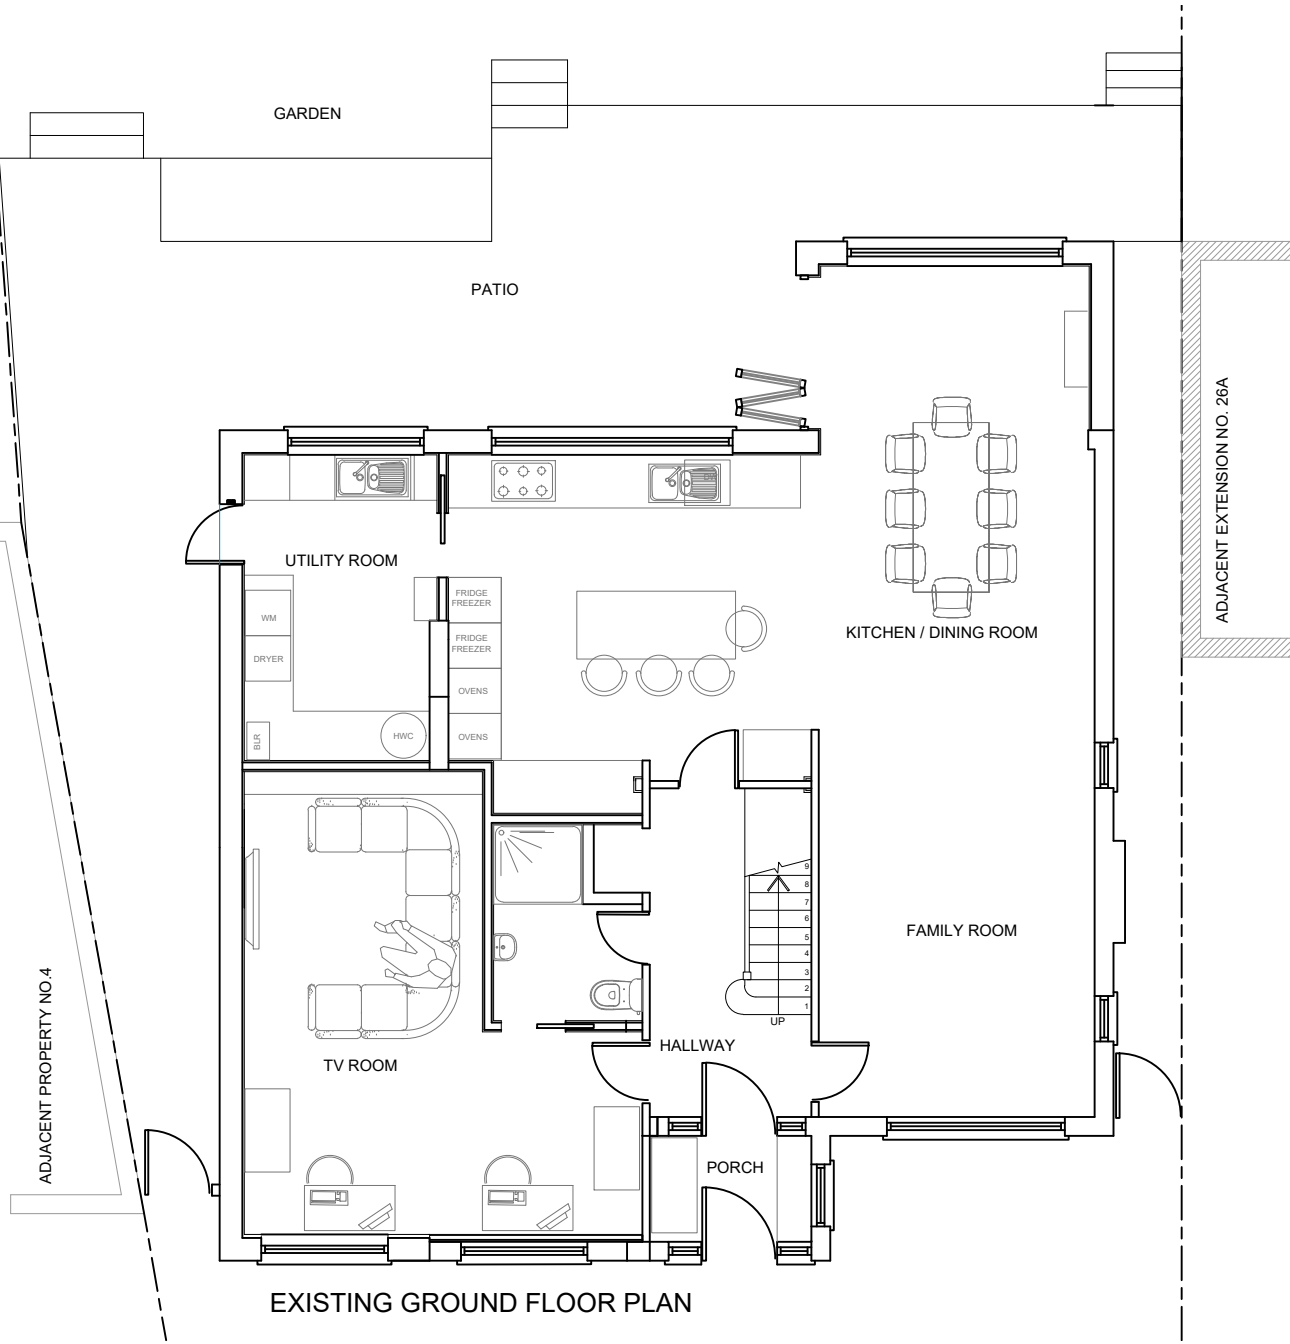


EXISTING GROUND FLOOR PLAN

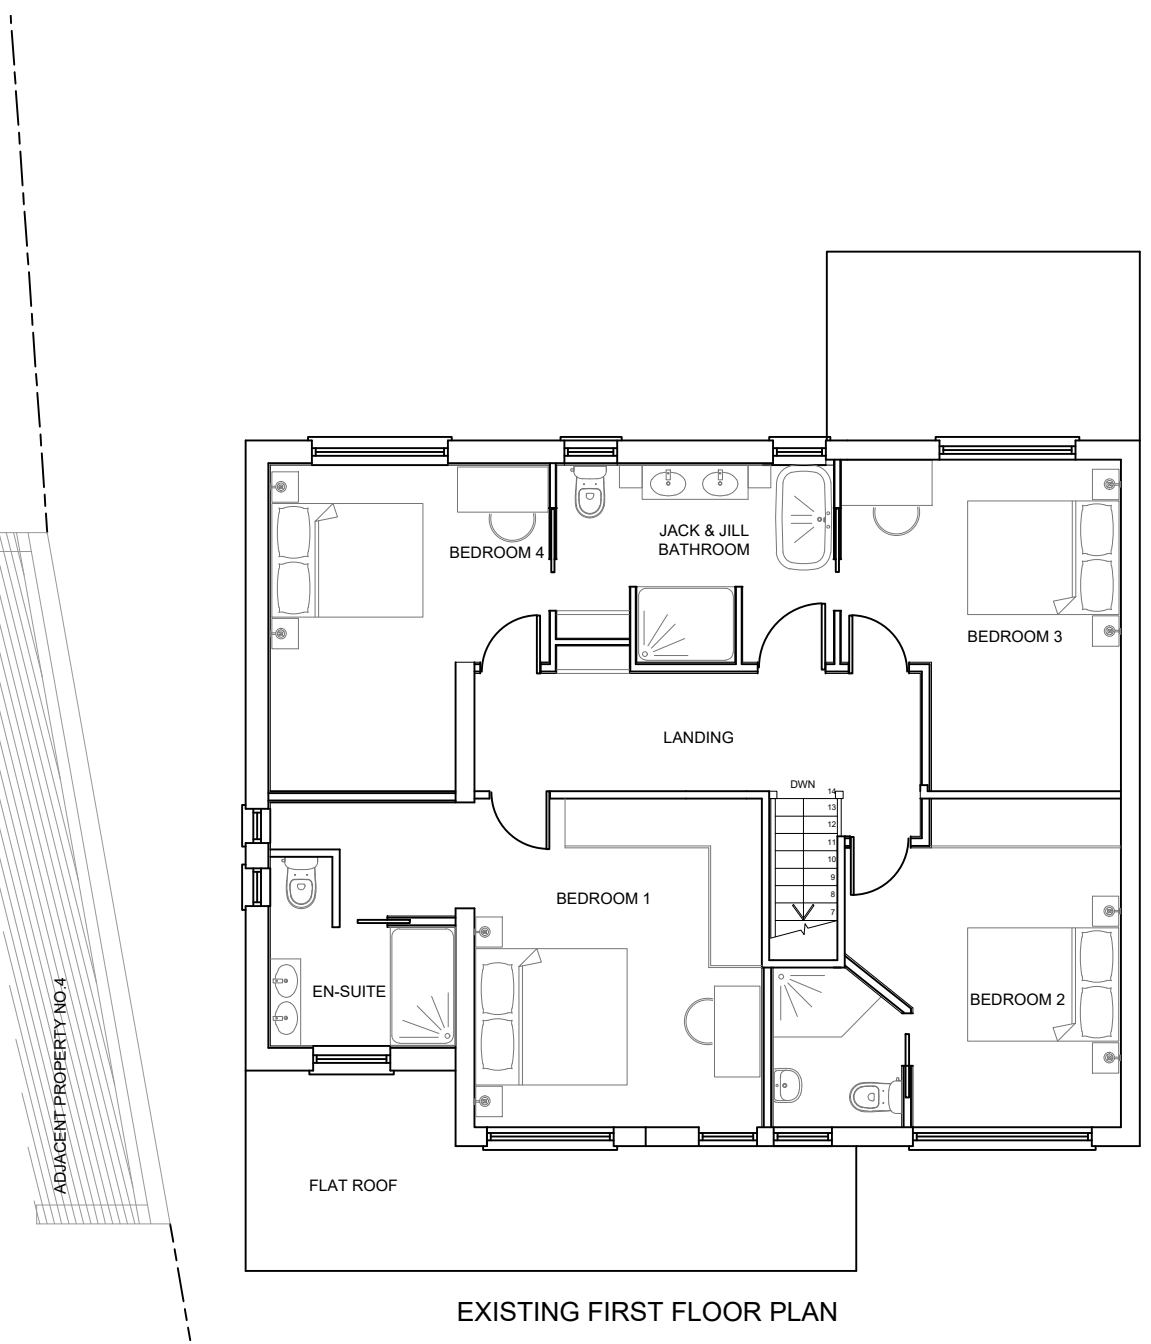


EXISTING FIRST FLOOR PLAN

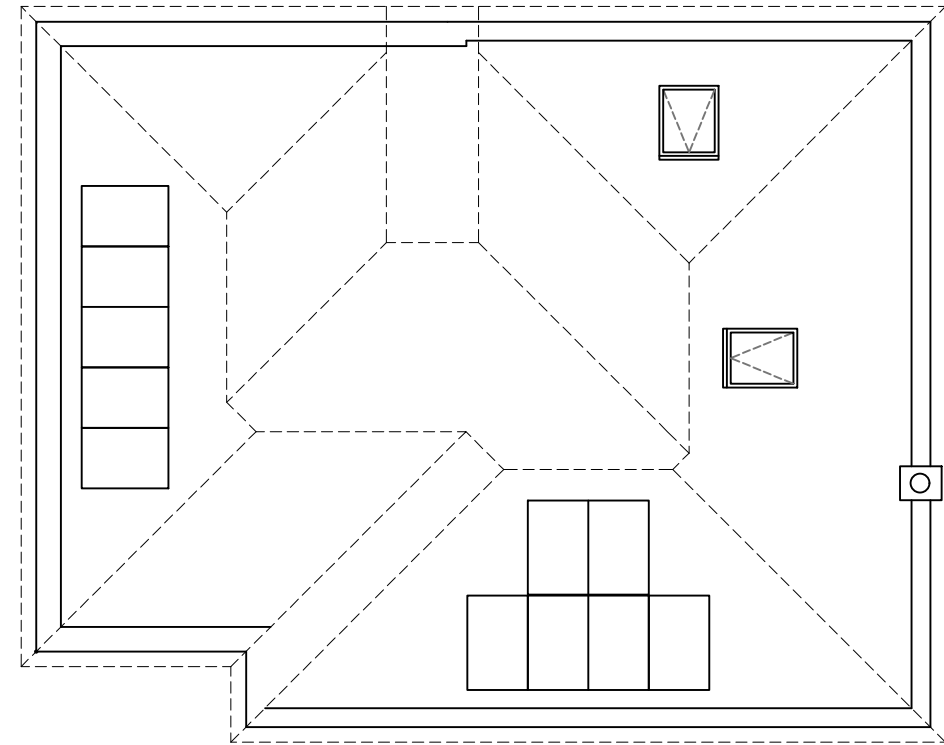


EXISTING ROOF PLAN

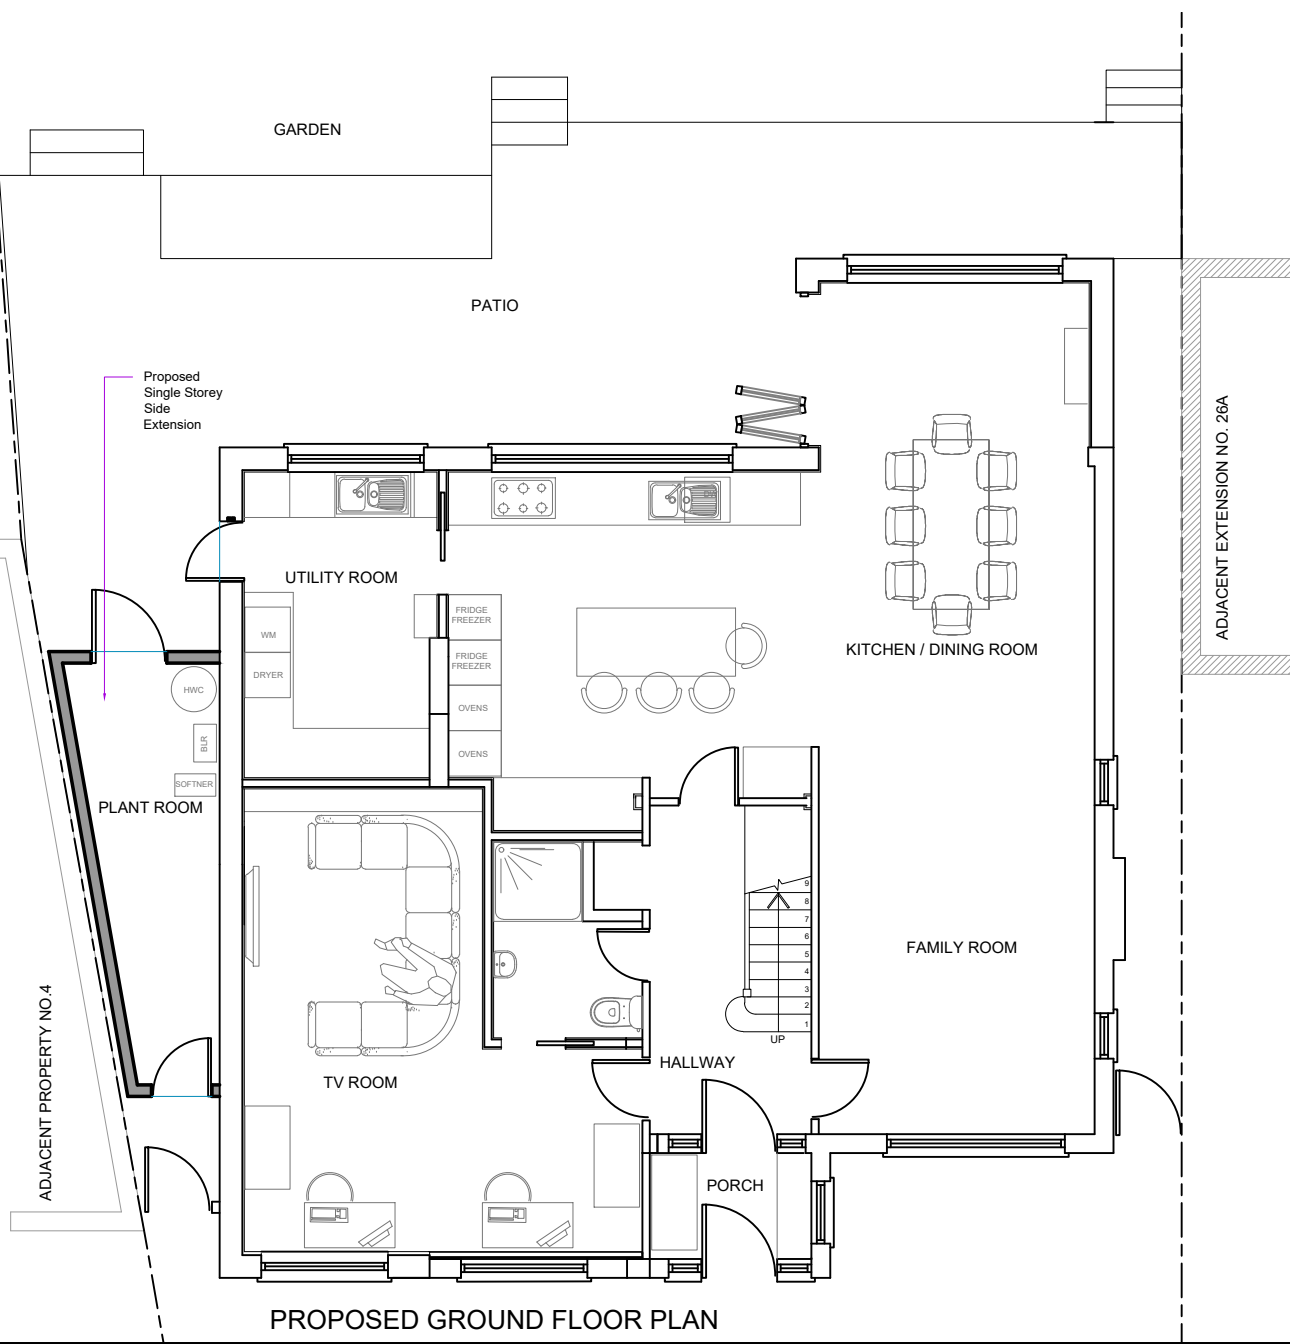


PROPOSED GROUND FLOOR PLAN

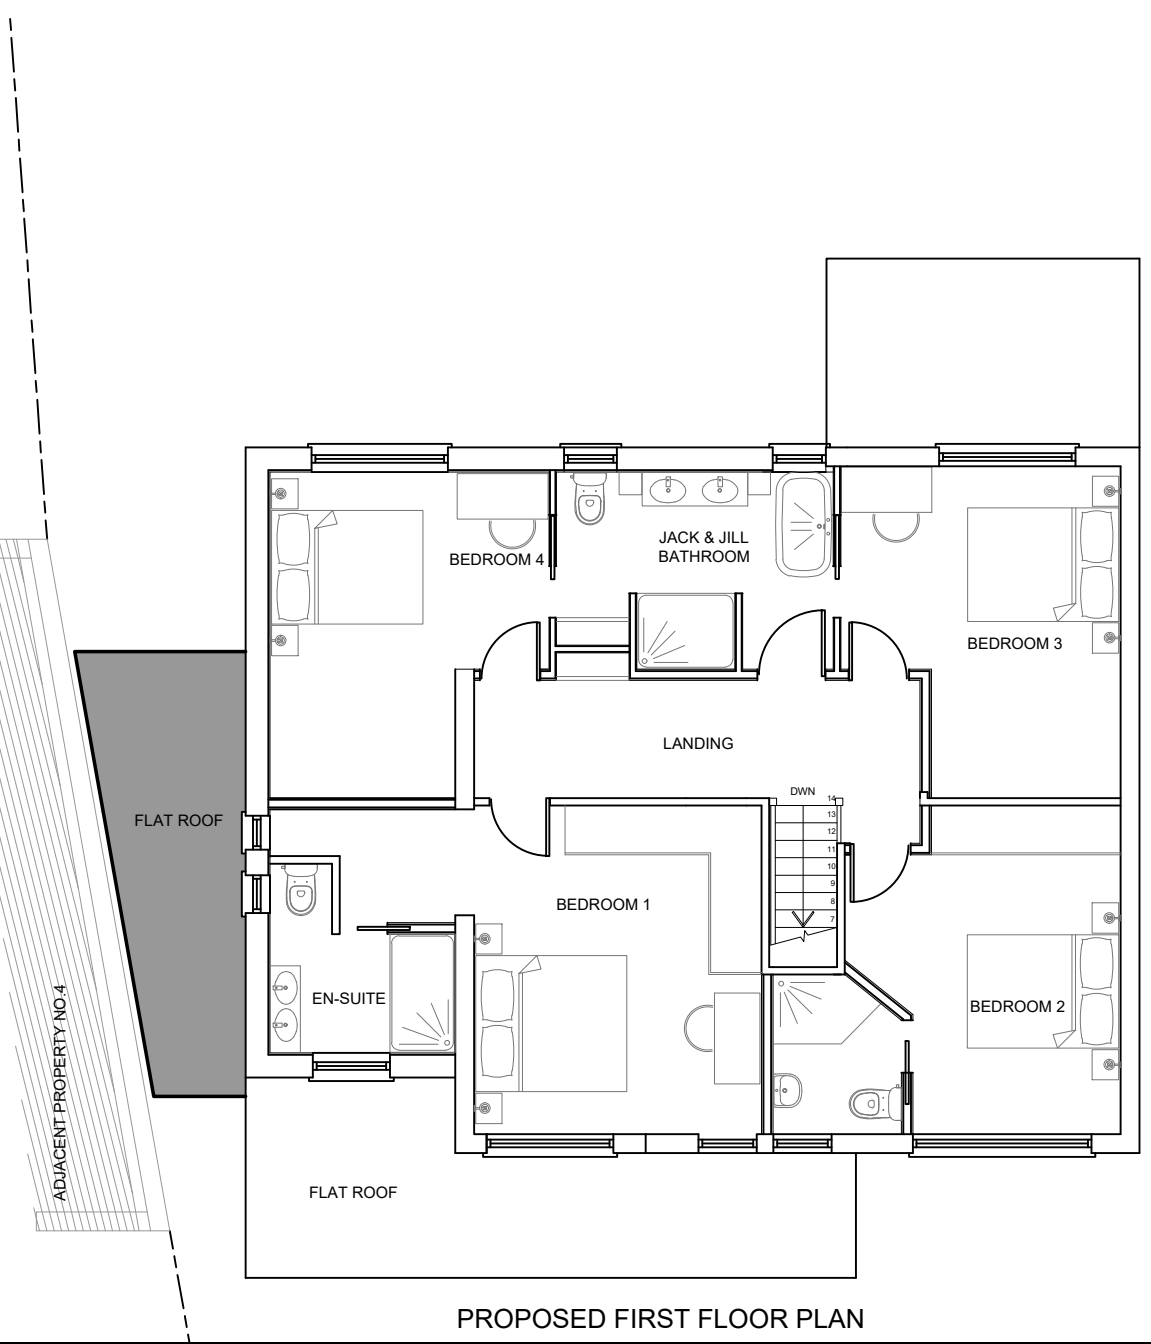

PROPOSED FIRST FLOOR PLAN

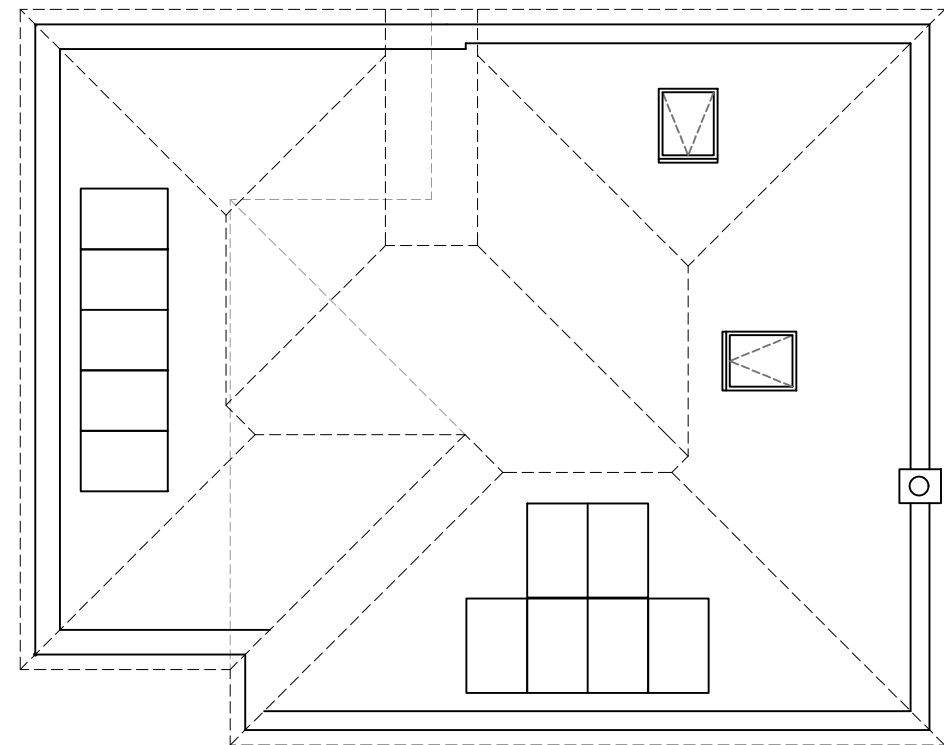

PROPOSED ROOF PLAN

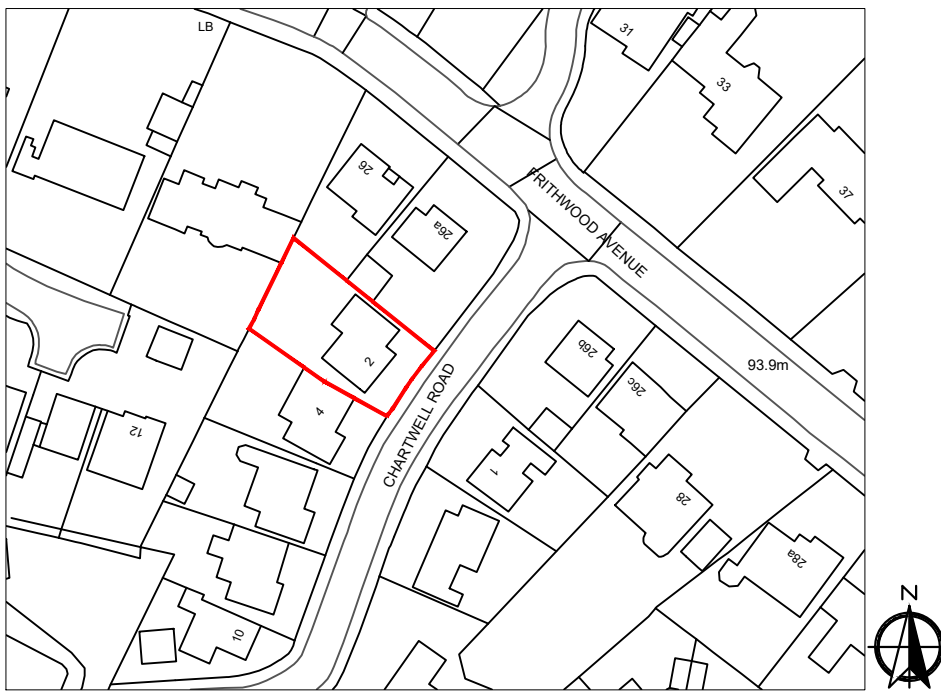

SITE PLAN (1:1250)

Rev.	Date	Comment
1	01.06.2026	Initial Design
2	01.06.2026	Final Design

Copyright ©
kdb
building designs
020 3575 5000
p@kdbdesign.co.uk
www.kdbdesign.co.uk

Client: RISHI AND SHEENA PATEL
Site Address: 2 CHARTWELL ROAD
NORTHWOOD
HA6 3LZ

Project Title: SINGLE STOREY SIDE
EXTENSION

Status: PLANNING
Drawn: JS
Date: 01.06.2026
Checked: KB
Scale: 1:100 @ A1

Drawing Title: EXISTING AND PROPOSED
FLOOR PLANS,
ELEVATIONS, SITE PLAN

Job No: CHAR2
Drawing No: PL-A-01
Rev: