



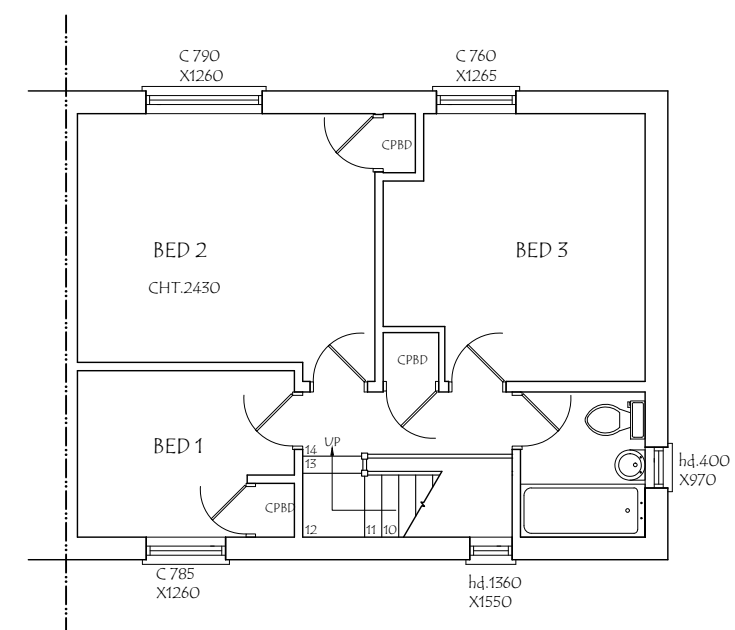


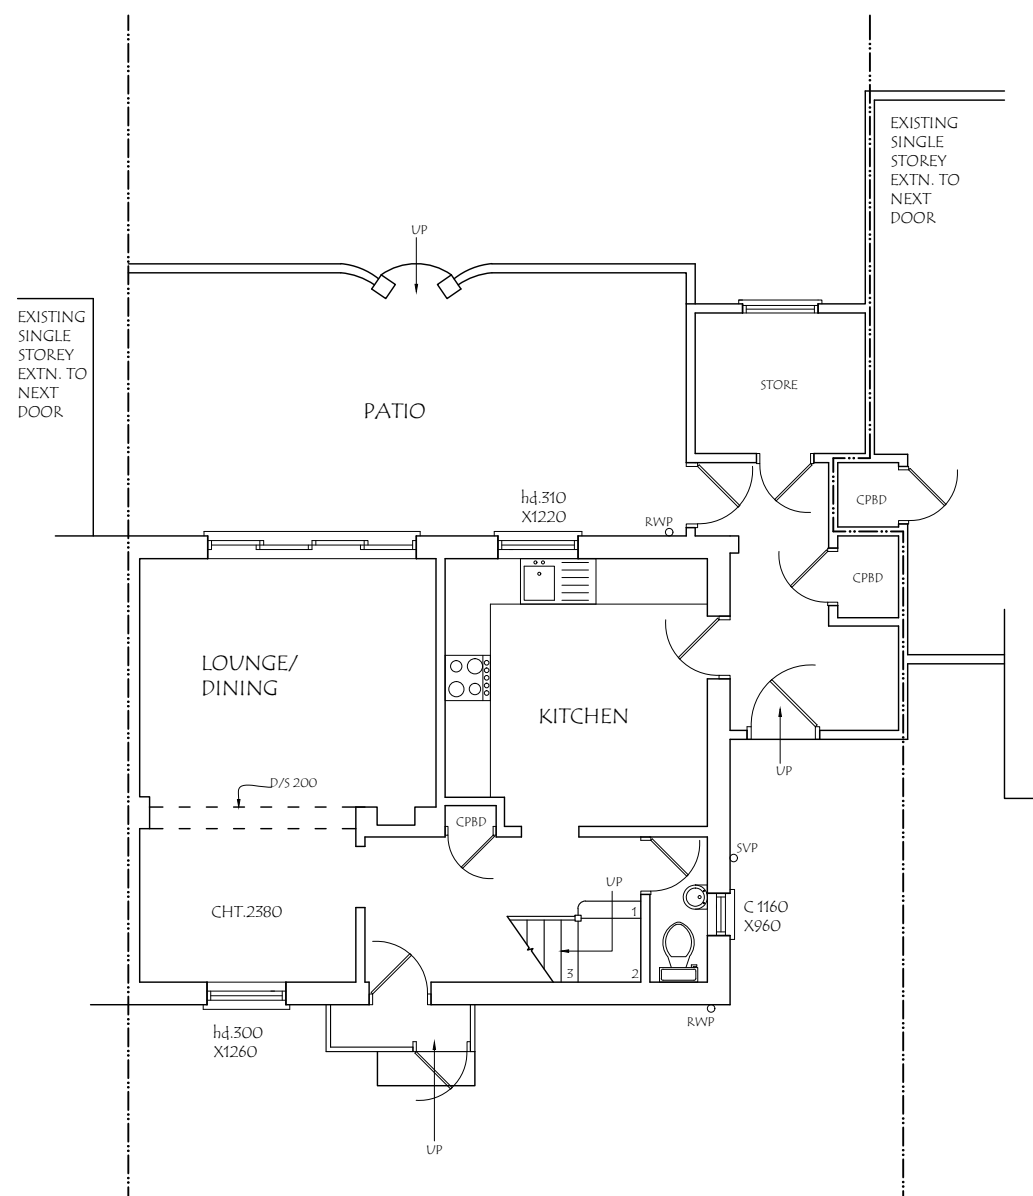


EXISTING FRONT ELEVATION



EXISTING SIDE ELEVATION

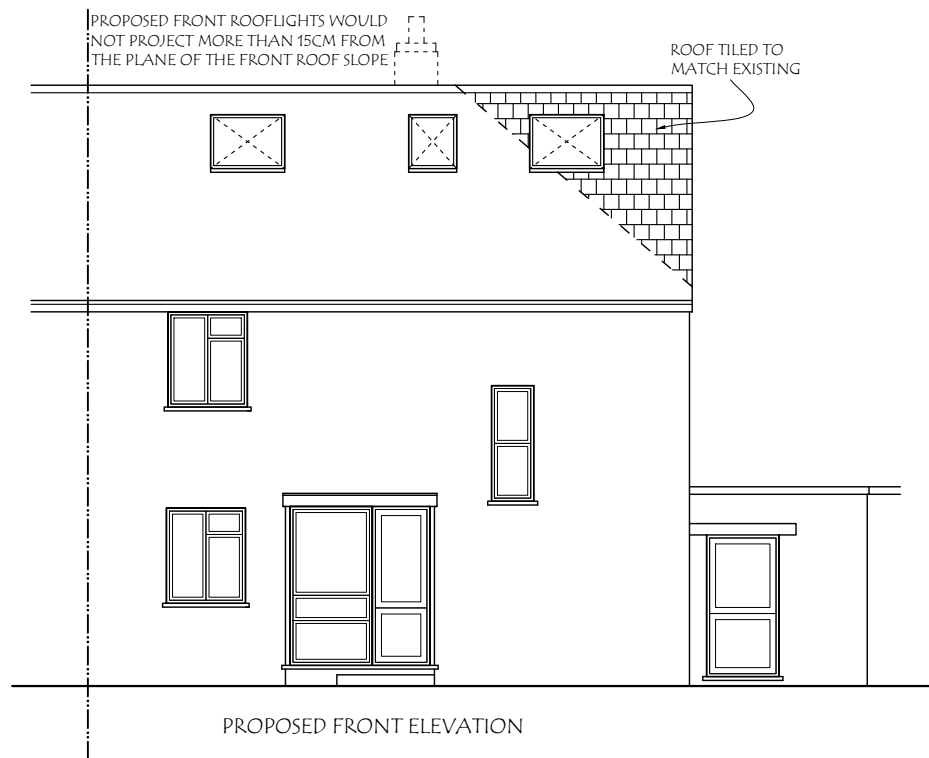

PROPOSED FRONT ELEVATION

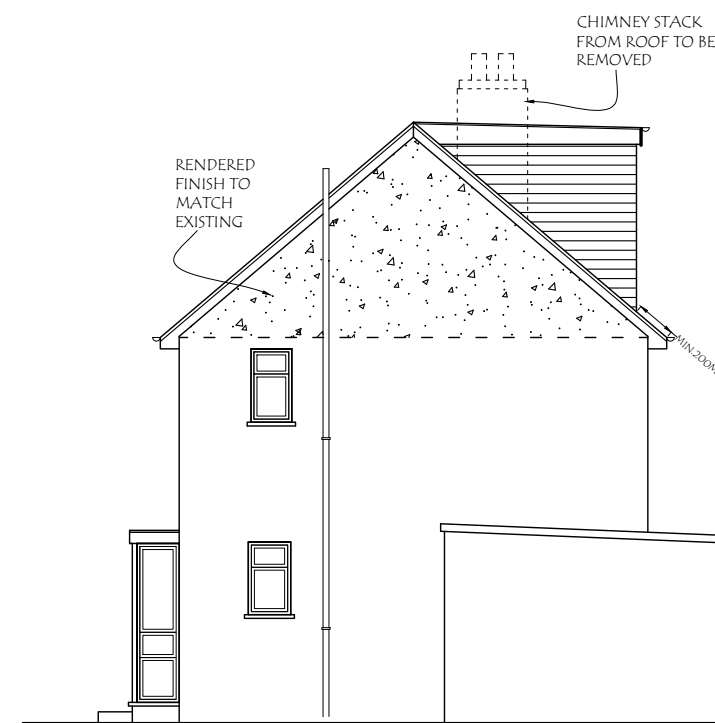


PROPOSED SIDE ELEVATION

HIP > GAB.	0.333 9.53m ² 3.13m	9.93m ³
DORMER	3.61m ² 7.81m	28.19m ³
TOTAL =		38.12m ³
38.12m ³ < 50m ³ , THEREFORE ITS P.D.		


Materials used in any exterior work to be of a similar appearance to those used in the construction of the exterior of the existing dwelling house.




EXISTING REAR ELEVATION

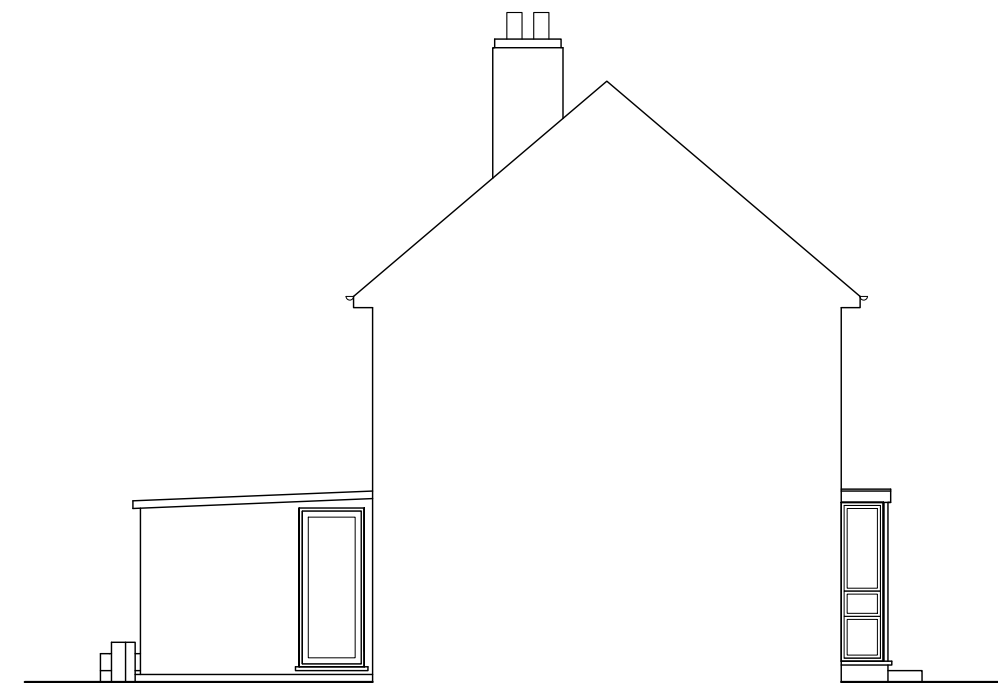

EXISTING SIDE ELEVATION

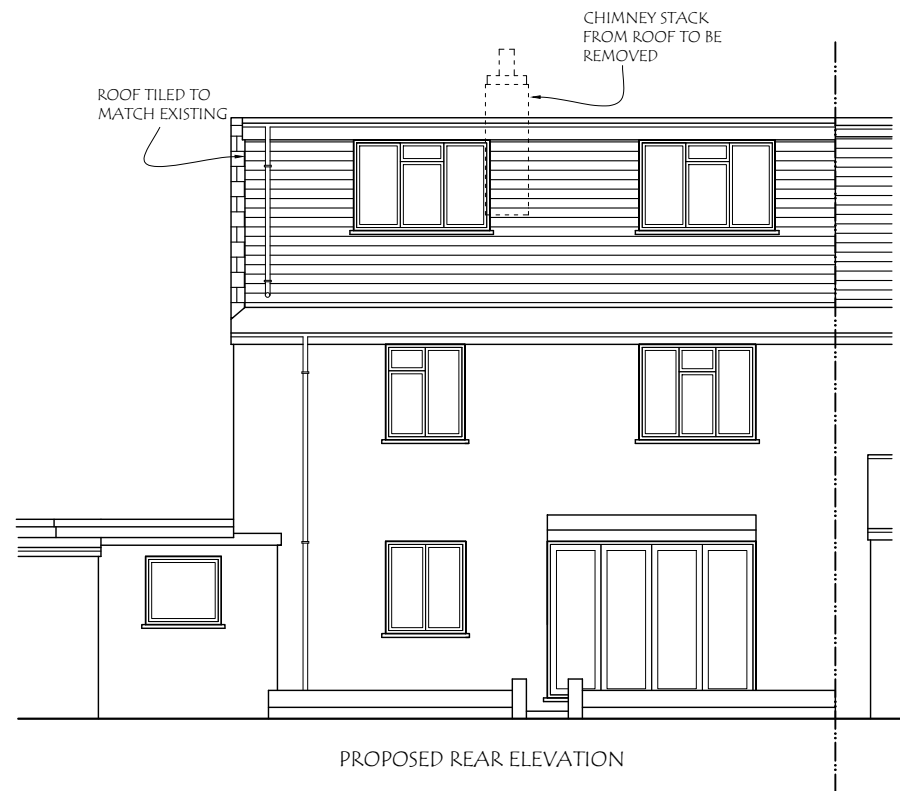

PROPOSED REAR ELEVATION

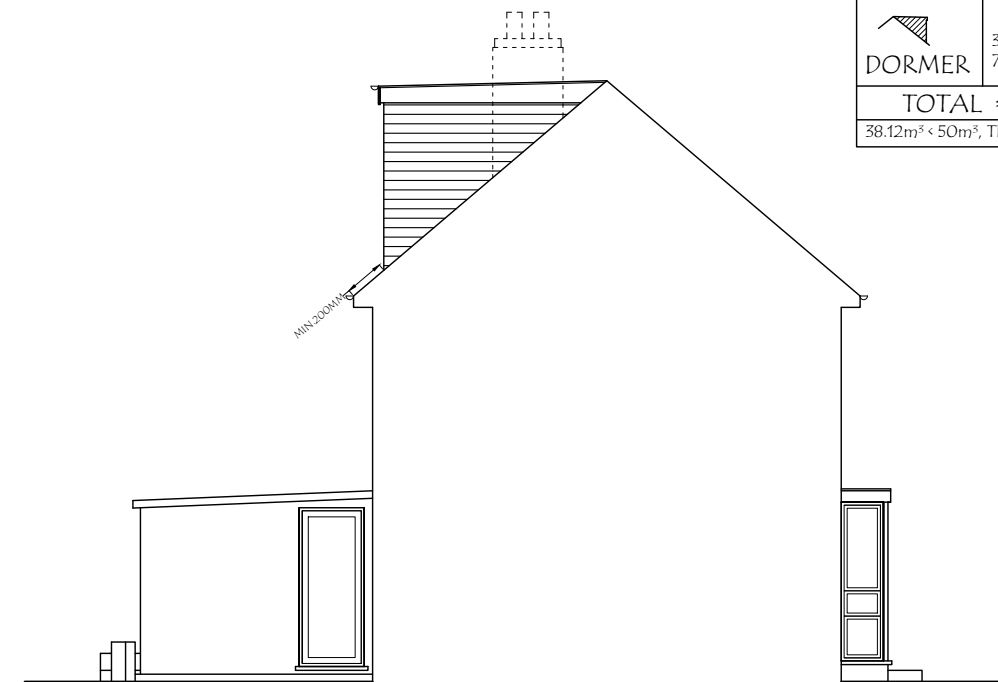

PROPOSED SIDE ELEVATION

HIP > GAB.	0.333 9.53m ² 3.13m	9.93m ³
DORMER	3.61m ² 7.81m	28.19m ³
TOTAL =		38.12m ³
38.12m ³ < 50m ³ , THEREFORE ITS P.D.		

Materials used in any exterior work to be of a similar appearance to those used in the construction of the exterior of the existing dwelling house.



25, Greenbank Avenue, Wembley, HAO 2TF.
Email : planningdesigns@hotmail.com
Tel : 07940961010

ADDRESS:
42, BRACKENBRIDGE DRIVE,
RUISLIP, HA4 0LZ.

DRAWING TITLE: EXISTING/PROPOSED ELEVATIONS

DRG. NO. - 03



REV:



SCALE - 1: 100



DATE: 13/03/2025

DRG. PAPER SIZE: A3



 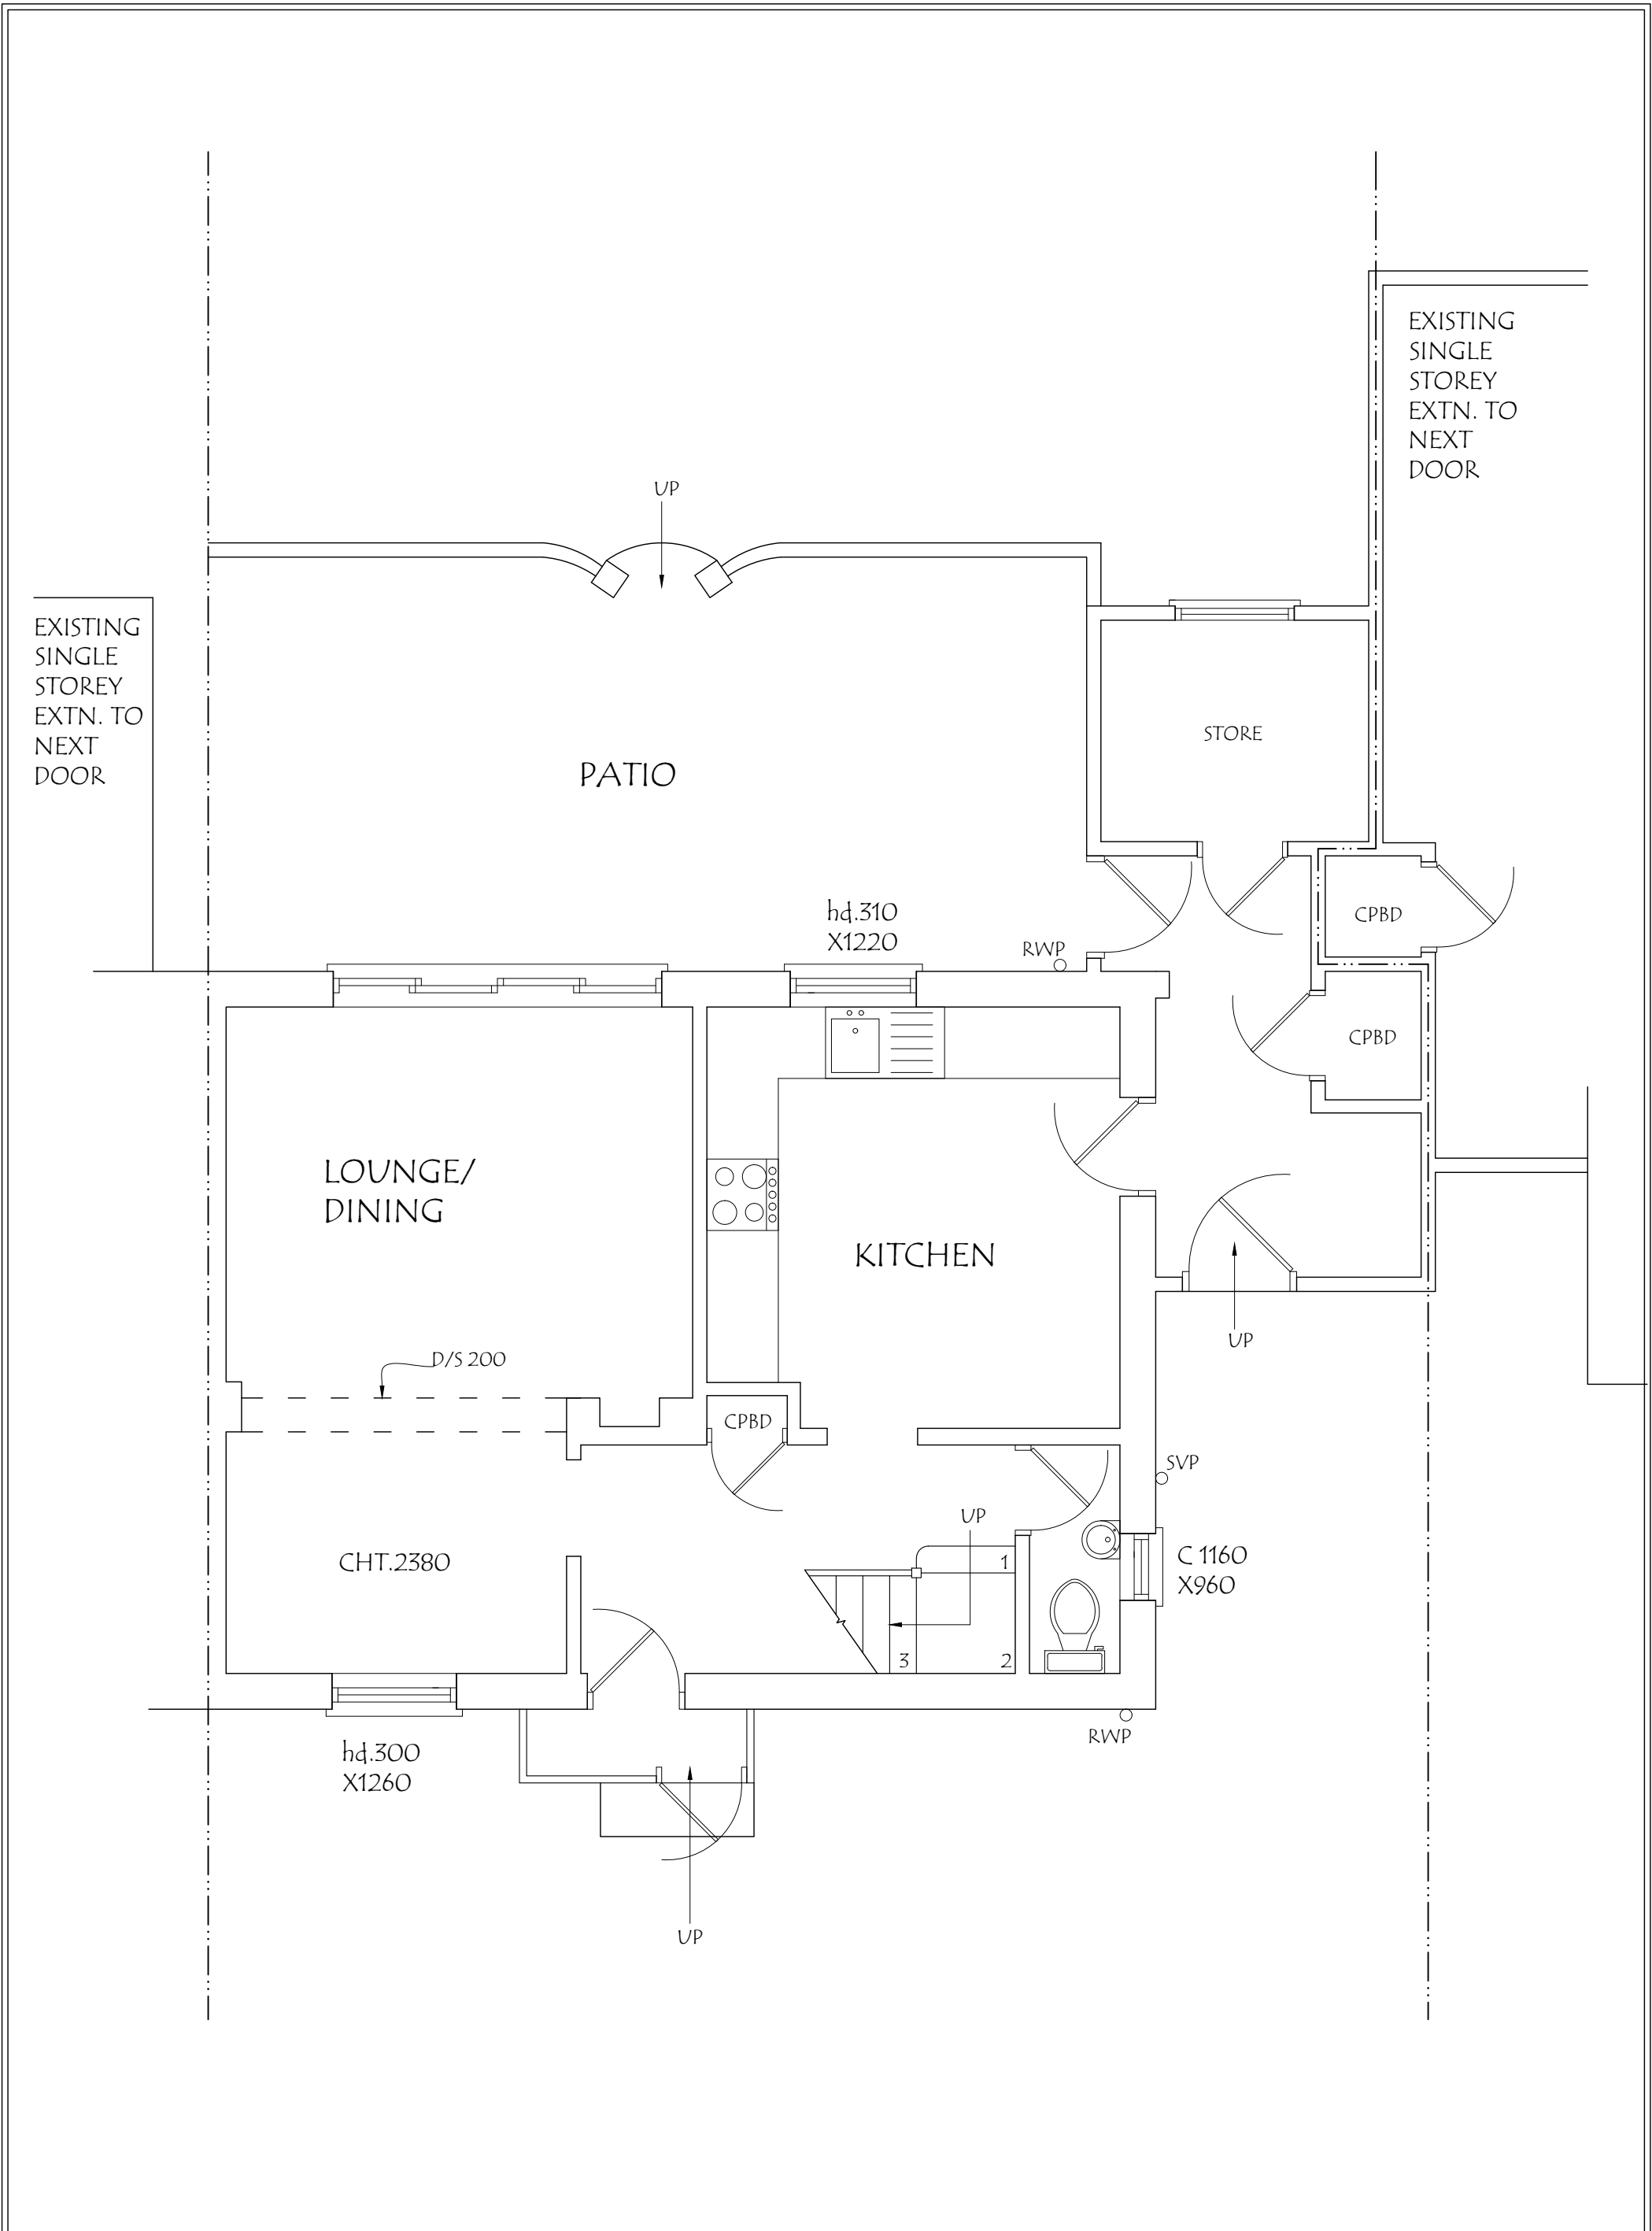

 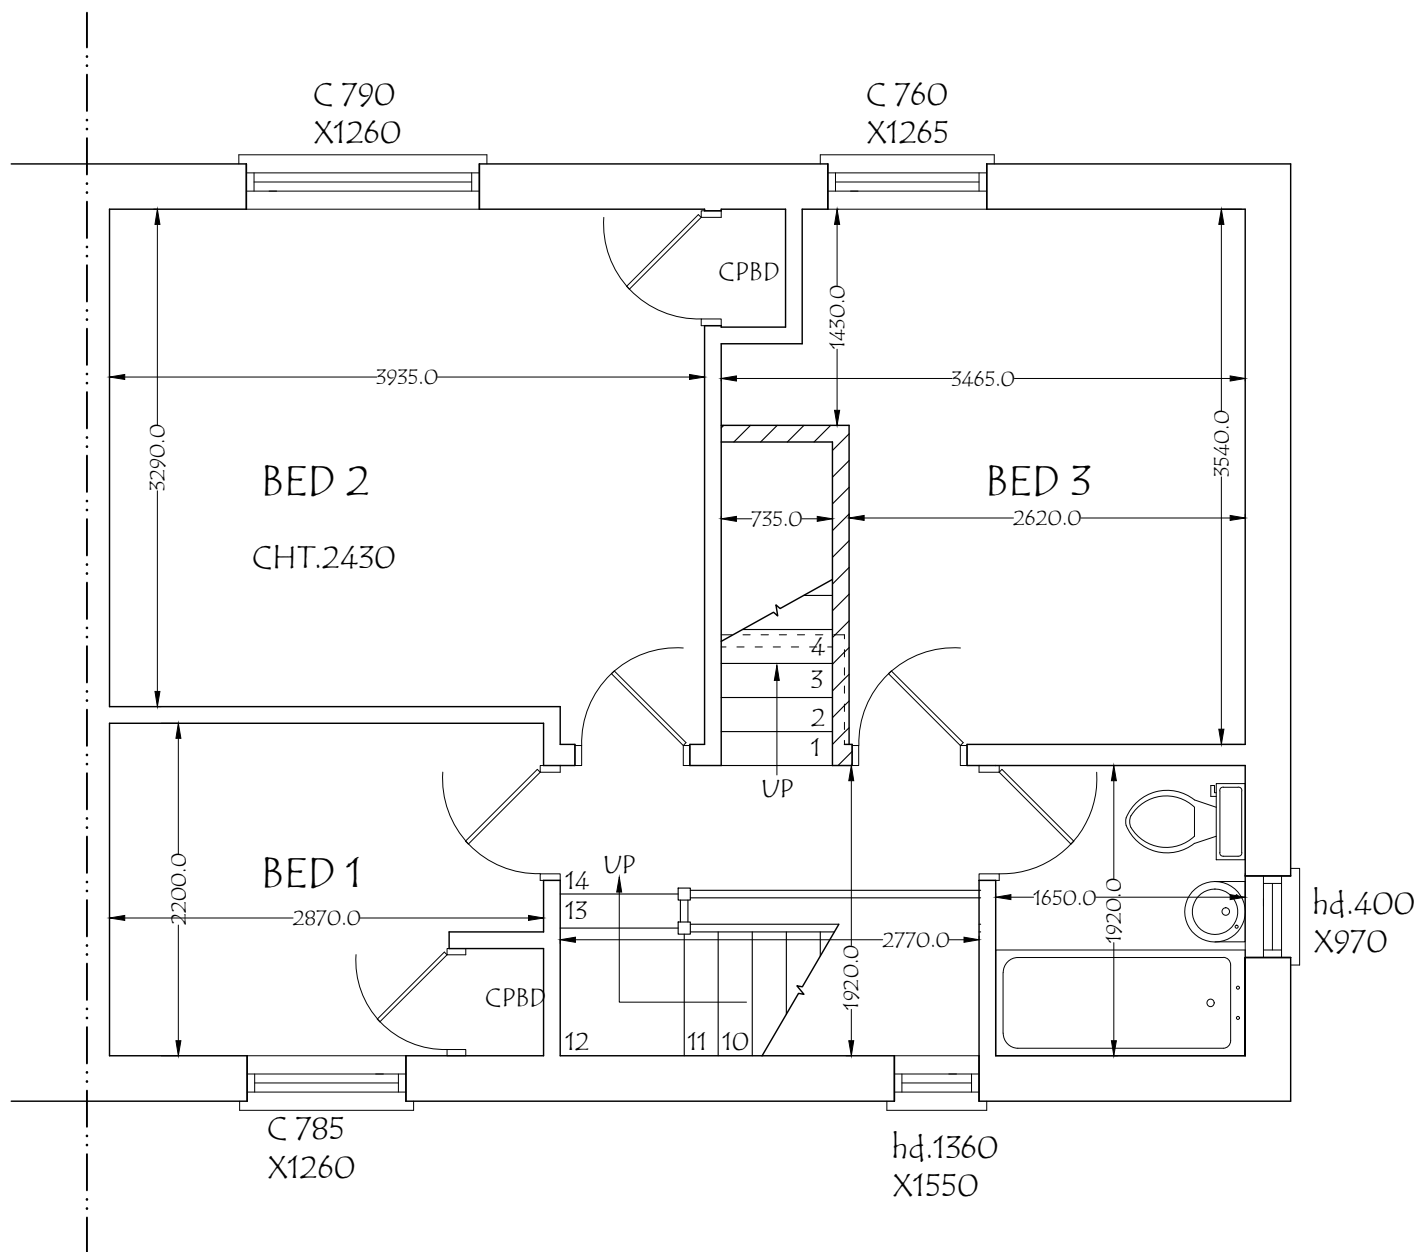

 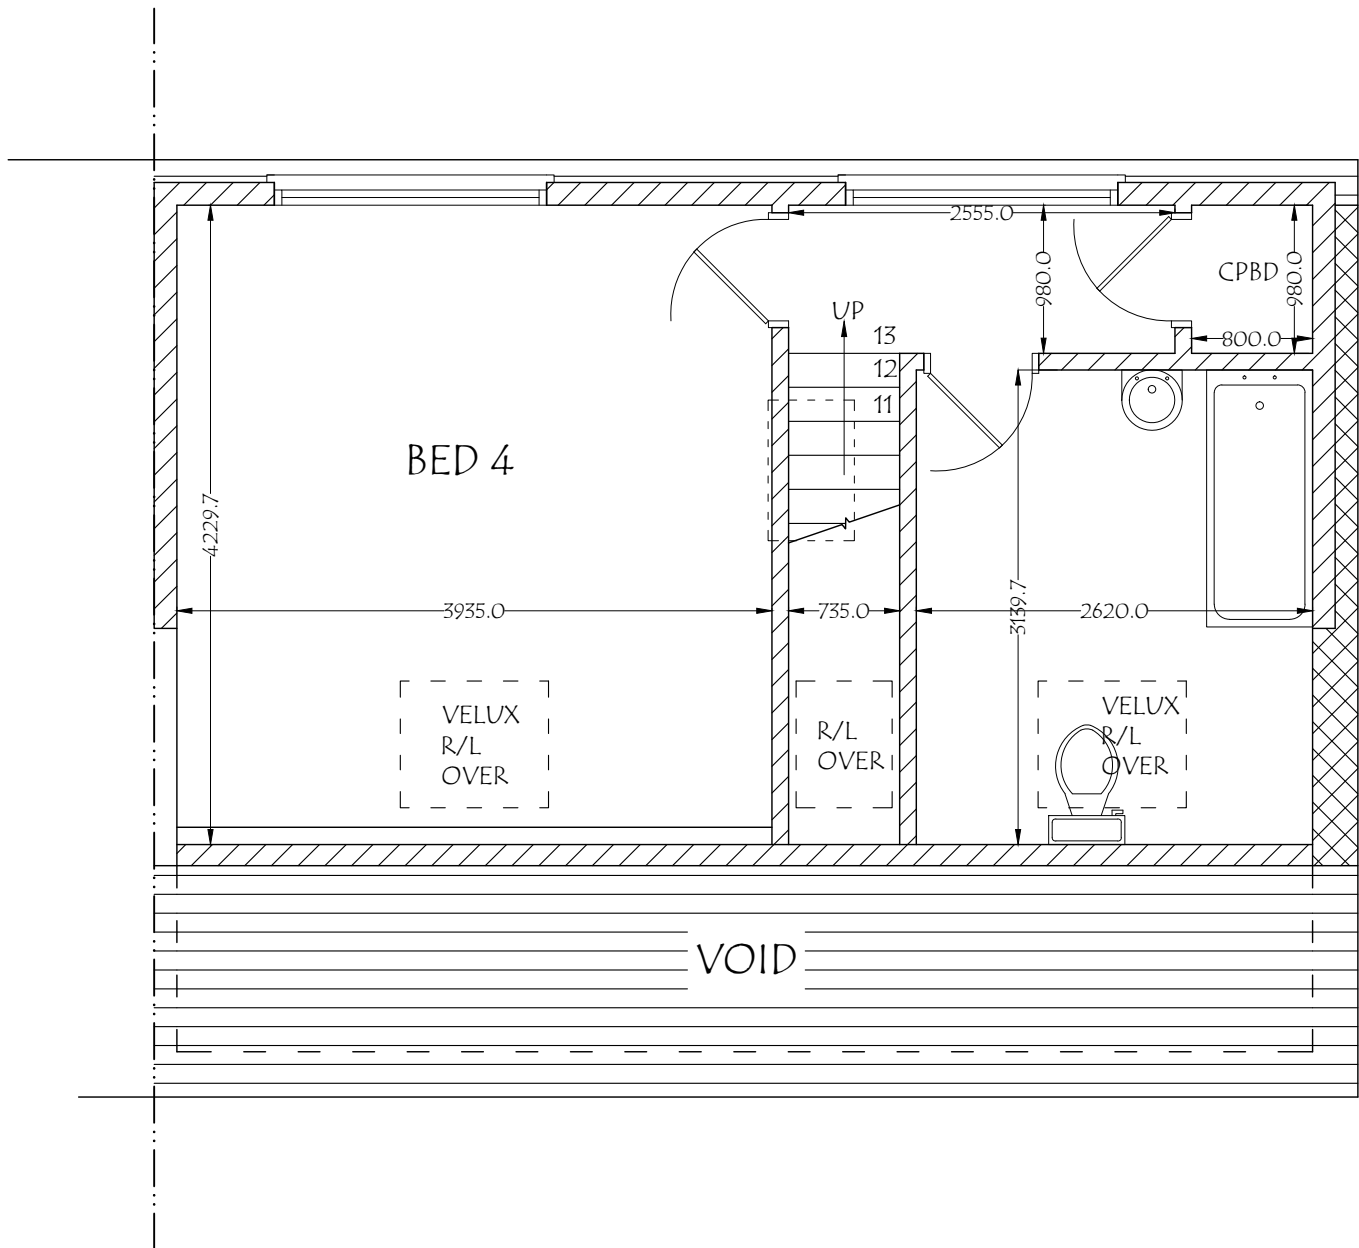

25, Greenbank Avenue, Wembley, HA0 2TF.
Email : planningdesigns@hotmail.com
Tel : 07940961010

ADDRESS:
42, BRACKENBRIDGE DRIVE,
RUISLIP, HA4 0LZ.

DRAWING TITLE: PROPOSED SECOND FLOOR PLAN

DRG. NO. - 06

REV:

SCALE - 1: 50

DATE: 13/03/2025

DRG. PAPER SIZE: A3