



0 1 2 3 4m 1:100

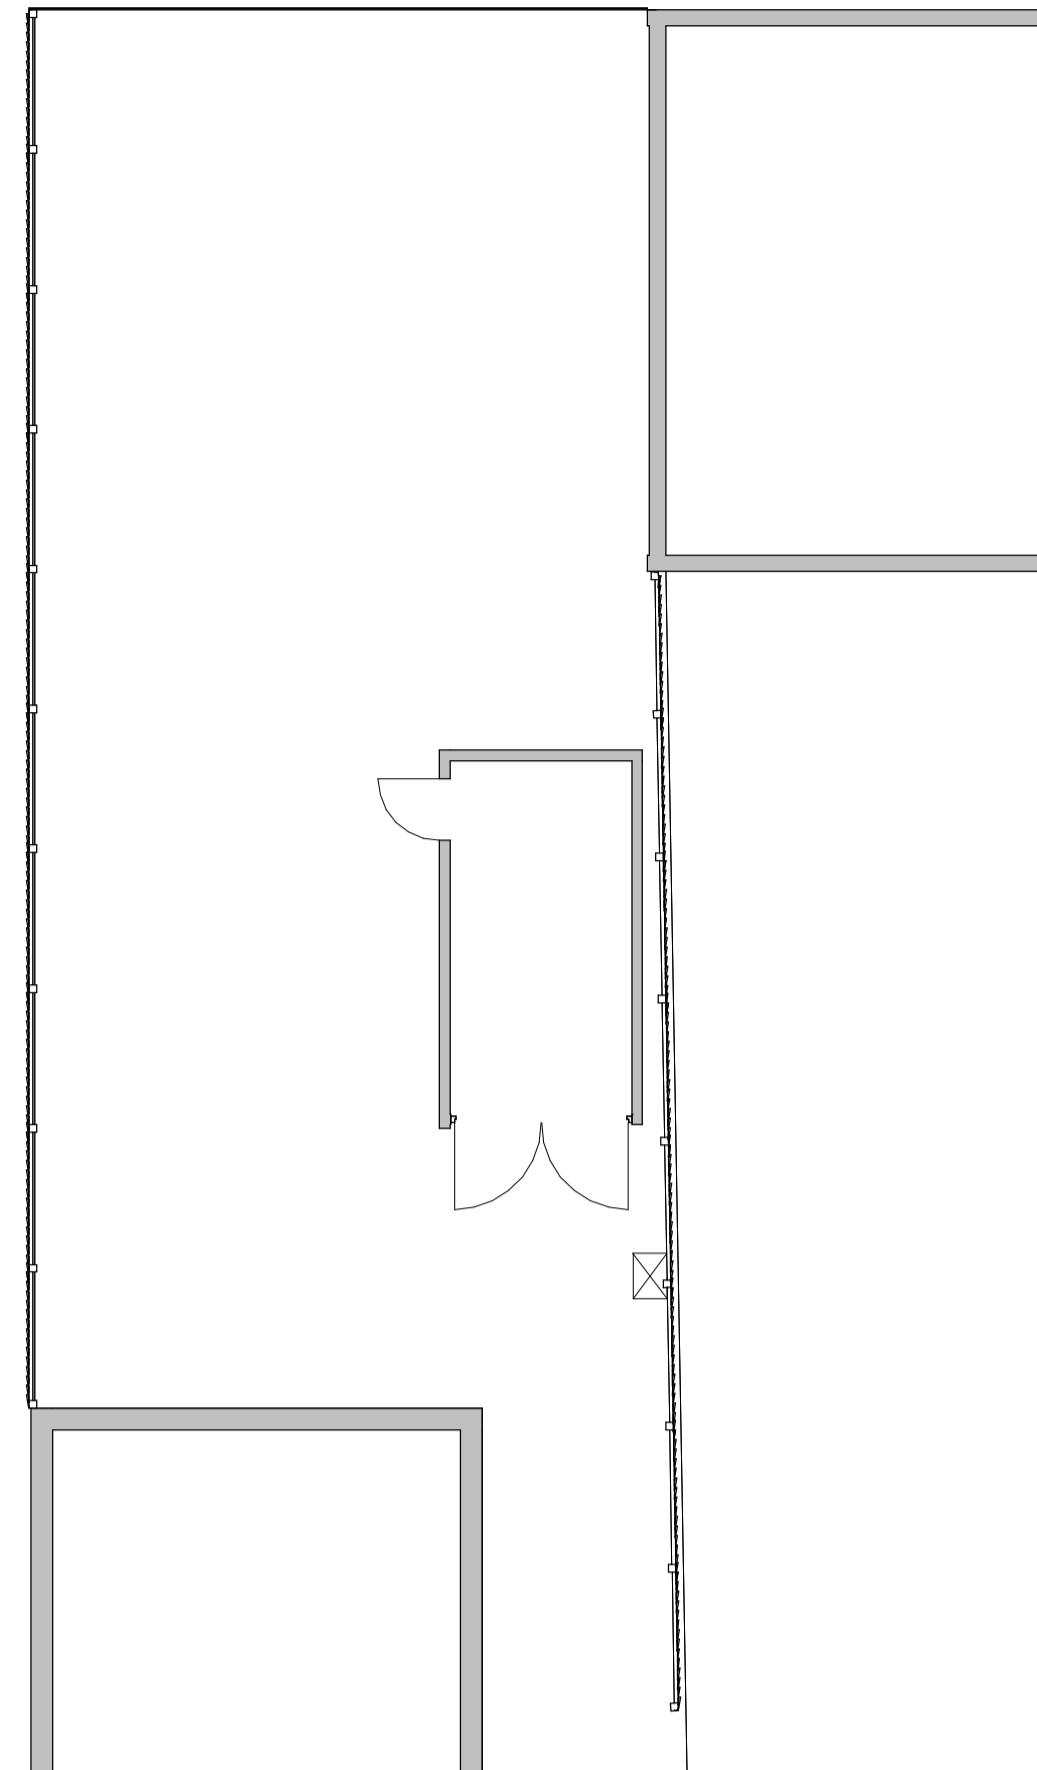

**Garden - Existing**

1 : 100


0m 5m

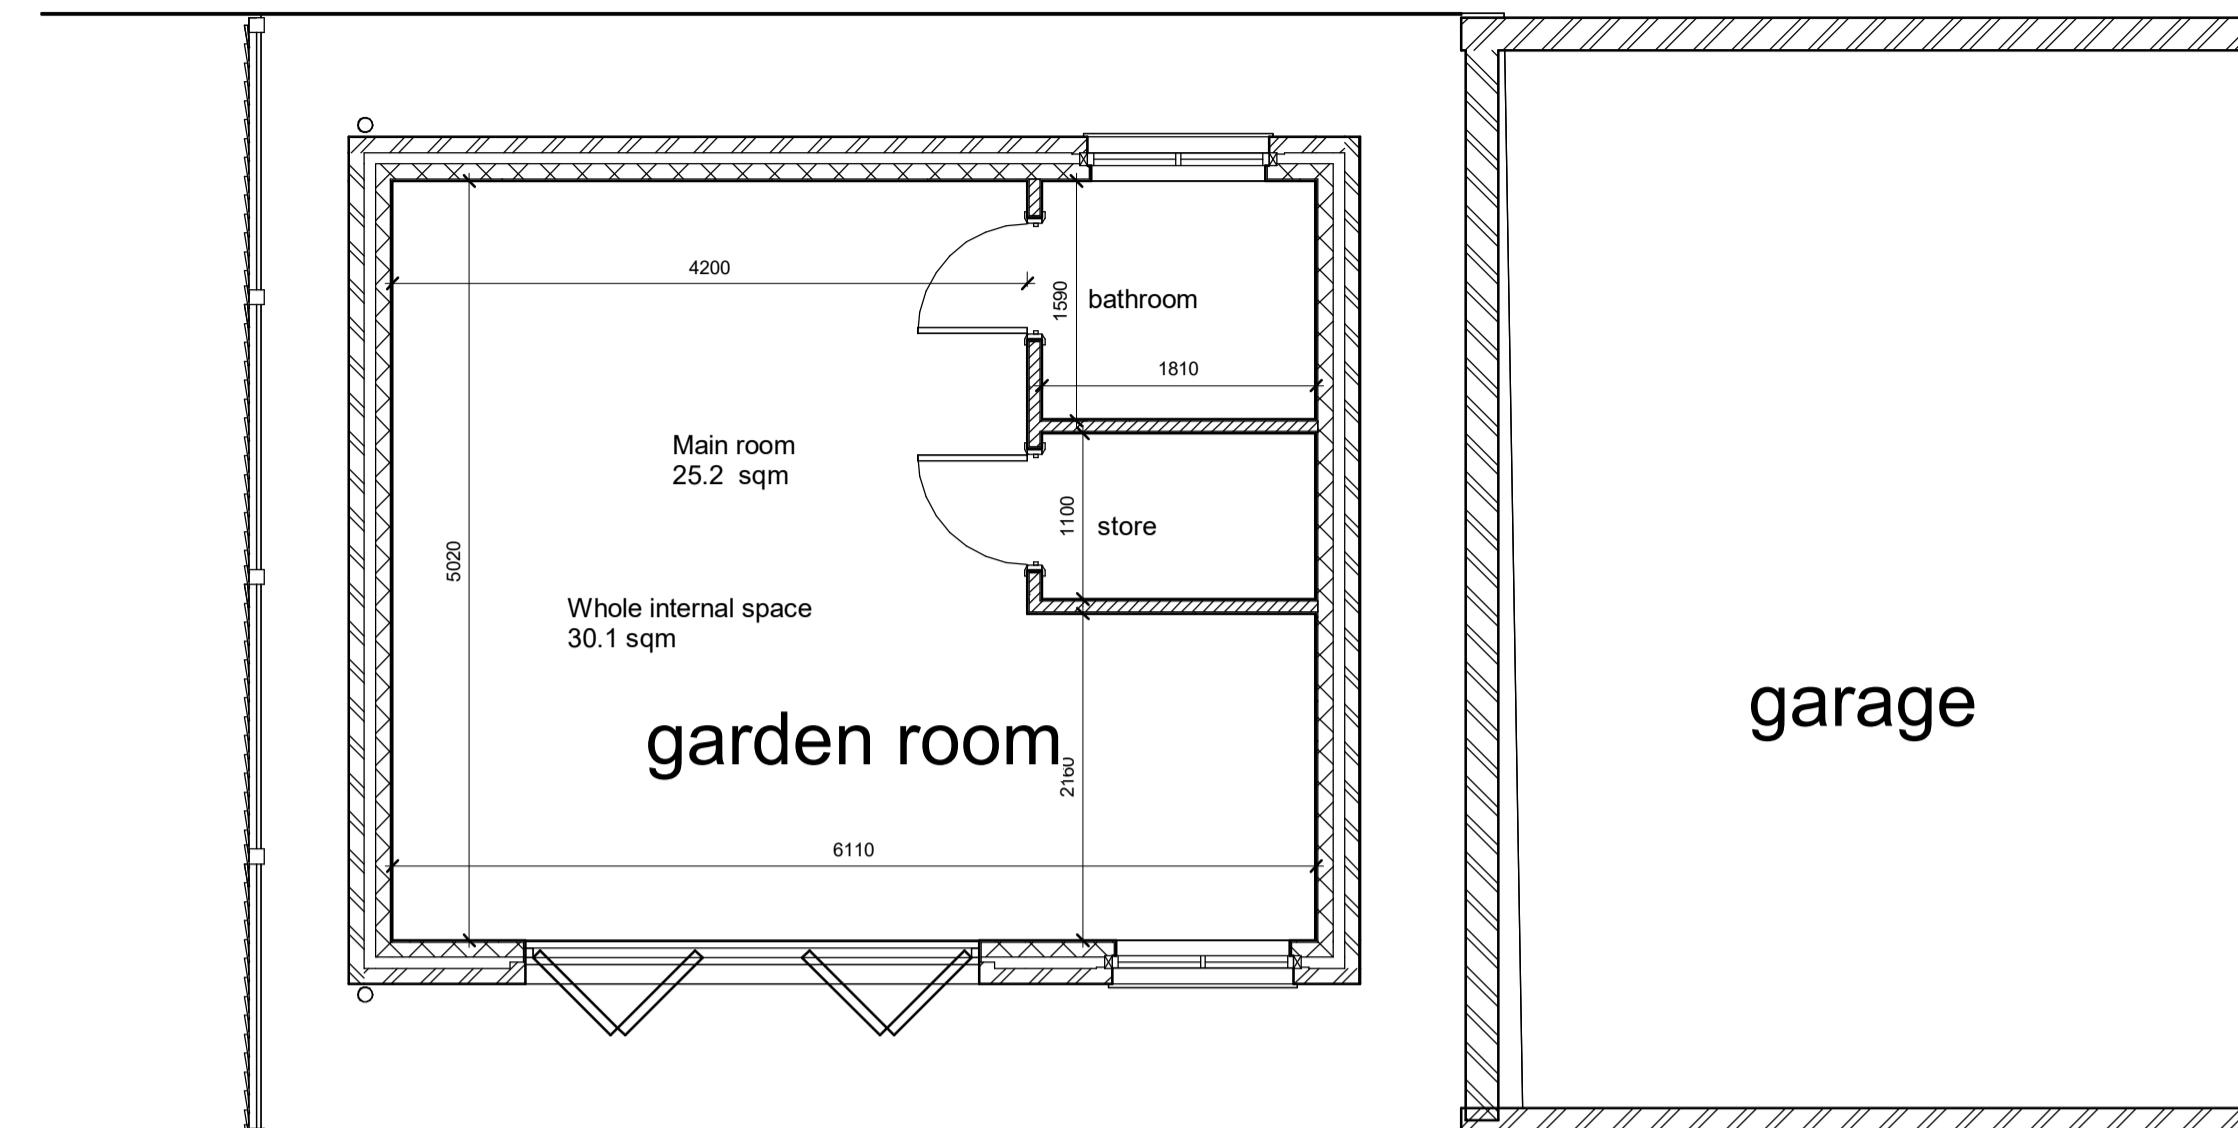

**garage**



0 1 2 3 4m 1:100

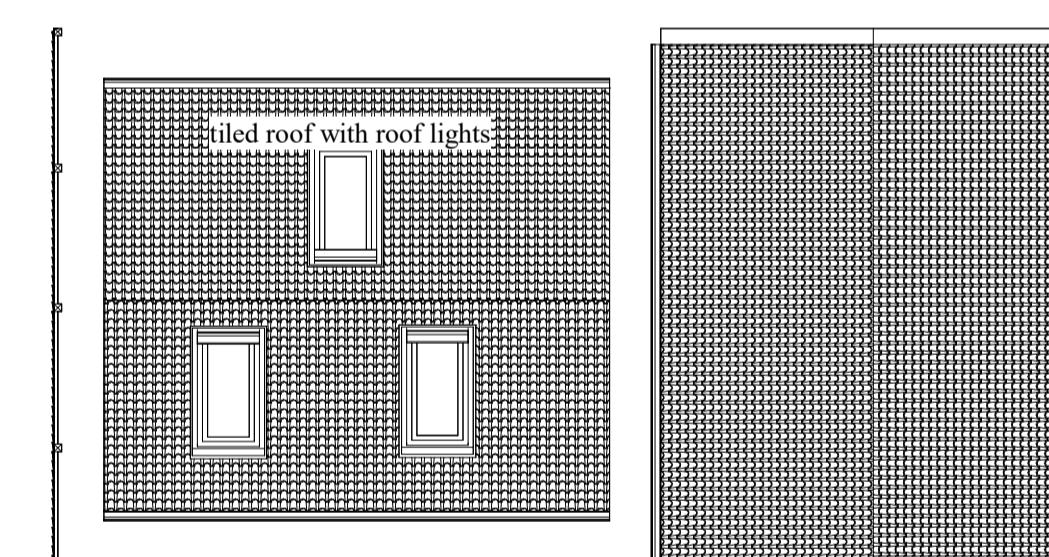

**Garden Room - roof**

1 : 100

**Garden - Proposed**


1 : 50

0 1 2 3 4m 1:100




**Front Elevation**

1 : 100

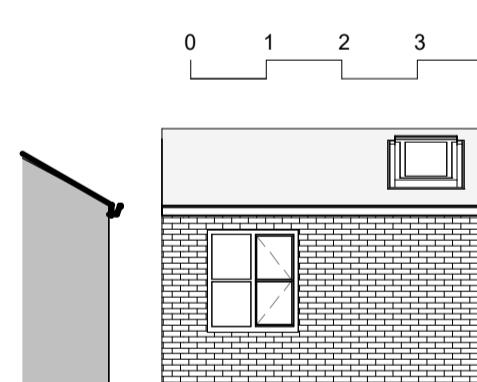

**Rear Elevation**

1 : 100

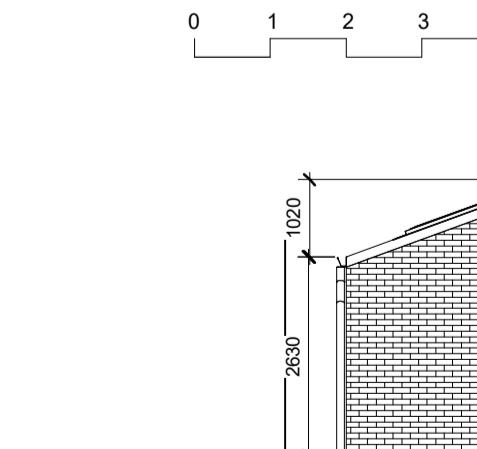

**Side elevations**

1 : 100

A	Revision 1	15 Mar 25
Rev	Description	Date
Revision Schedule		

**Bob Trimble AA Dip, RIBA**  
*architect & surveyor*

**36 York St Twickenham TW1 3LJ**

Tel: 020 8538 9303 mob: 07785 711635

email: bob@trimblearchitects.co.uk

**Client**  
Rosey De Souza

**Project**  
14 Harmondsworth Lane  
West Drayton  
UB7 0JQ

**Drawing Title**  
New Garden Room

**1st Issue date**  
15 Mar 25      **Original Sheet Size** A1      **Scale** As indicated

**Status**  
**Planning**

**Drg No.** 2135/1A

Contractors must check all dimensions on site  
before starting. Do not scale this drawing