



Notes:
All dimensions should be checked with a site survey.
Drawings are subject to statutory authority approval and are to be used for the purpose of planning.
Structural calculations and drawings to be supplied by a structural engineer.




Front Elevation

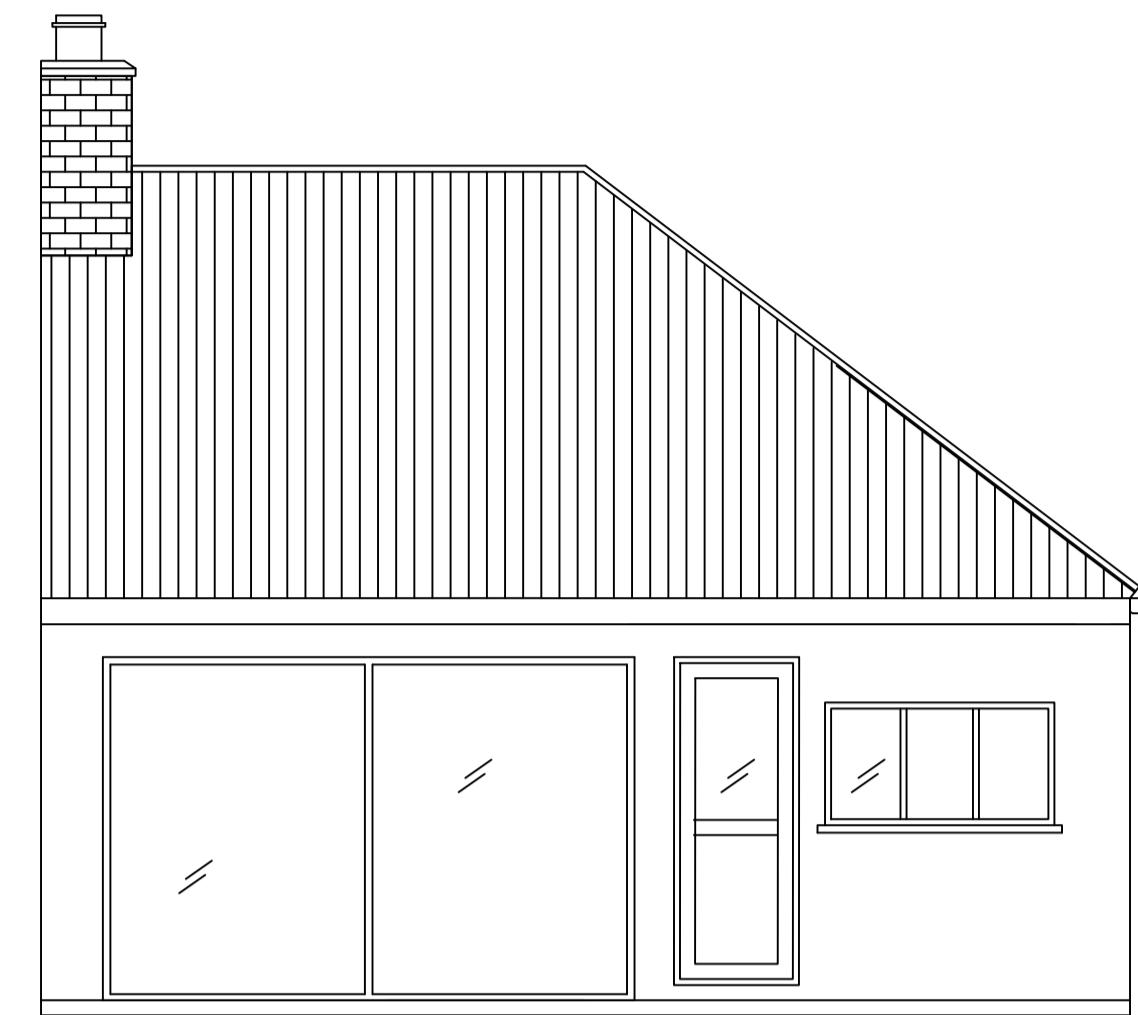

Rear Elevation

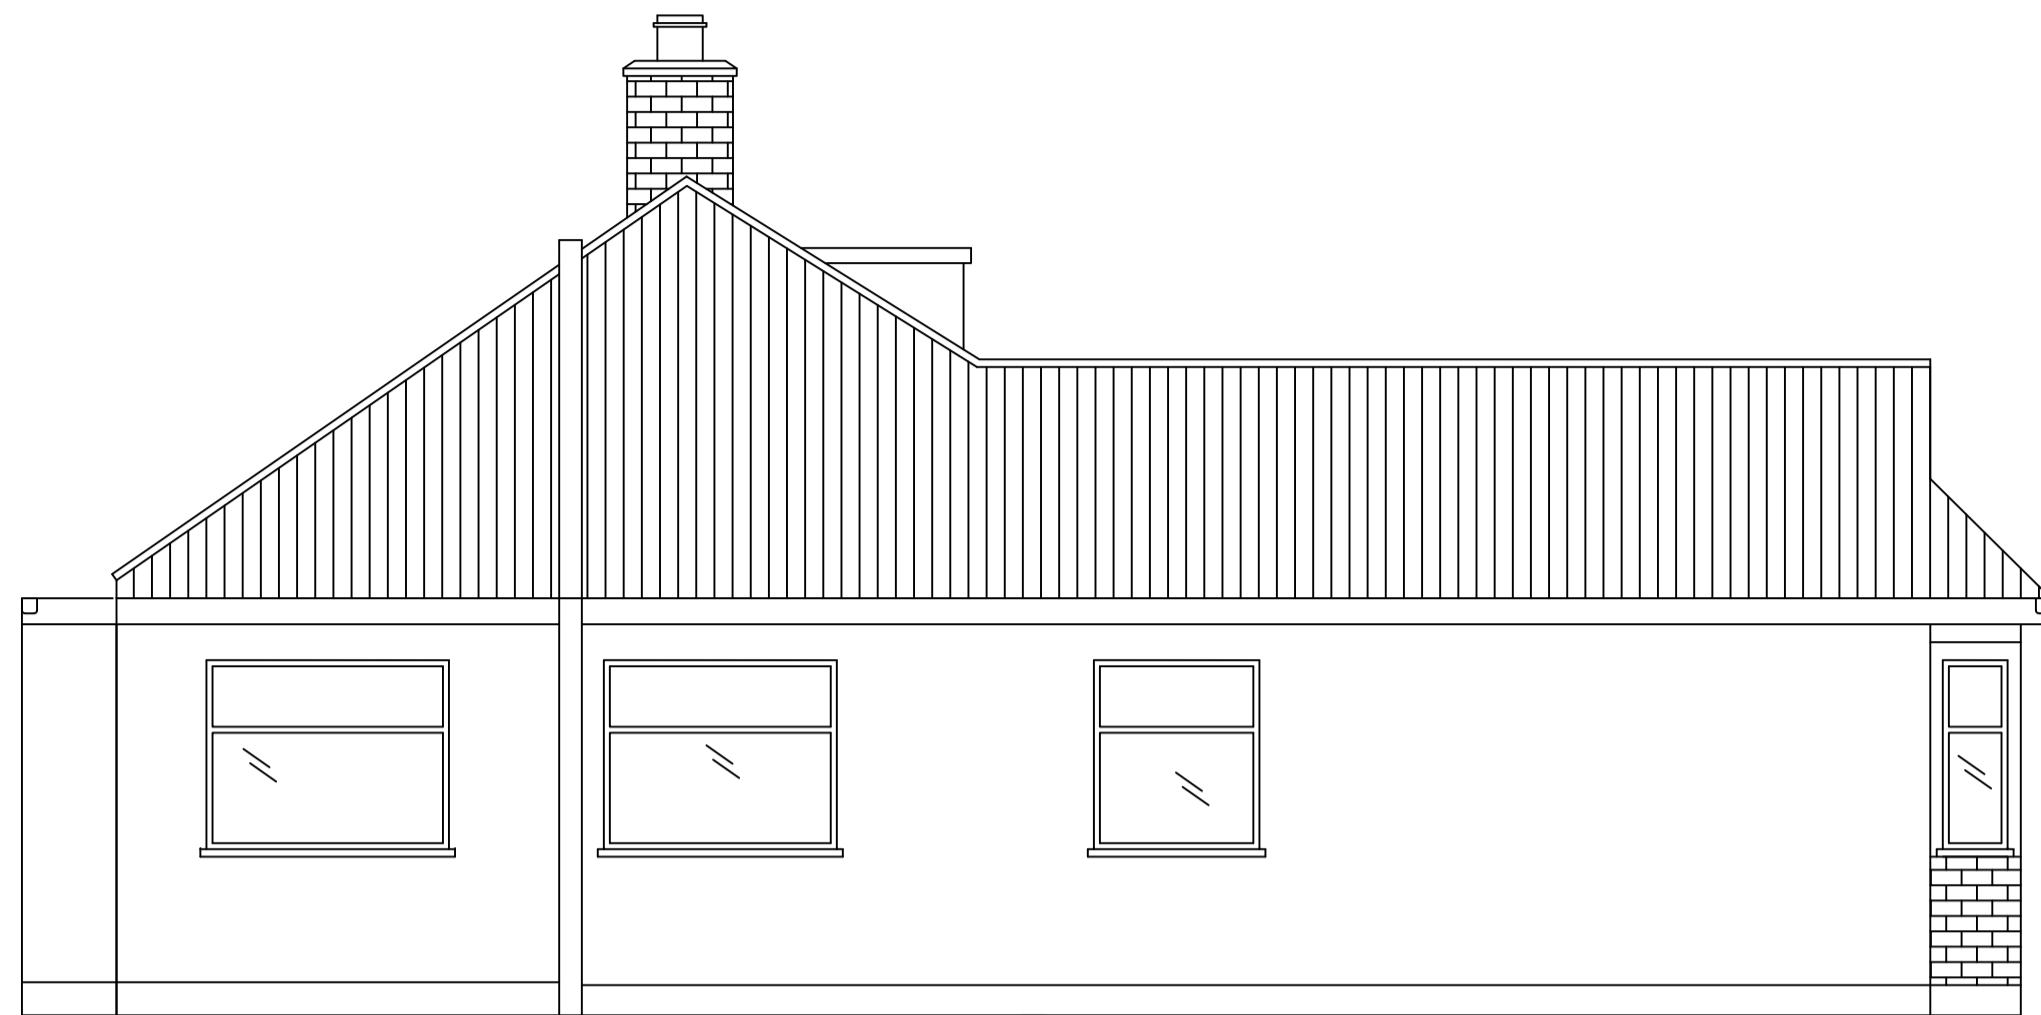

Side Elevation

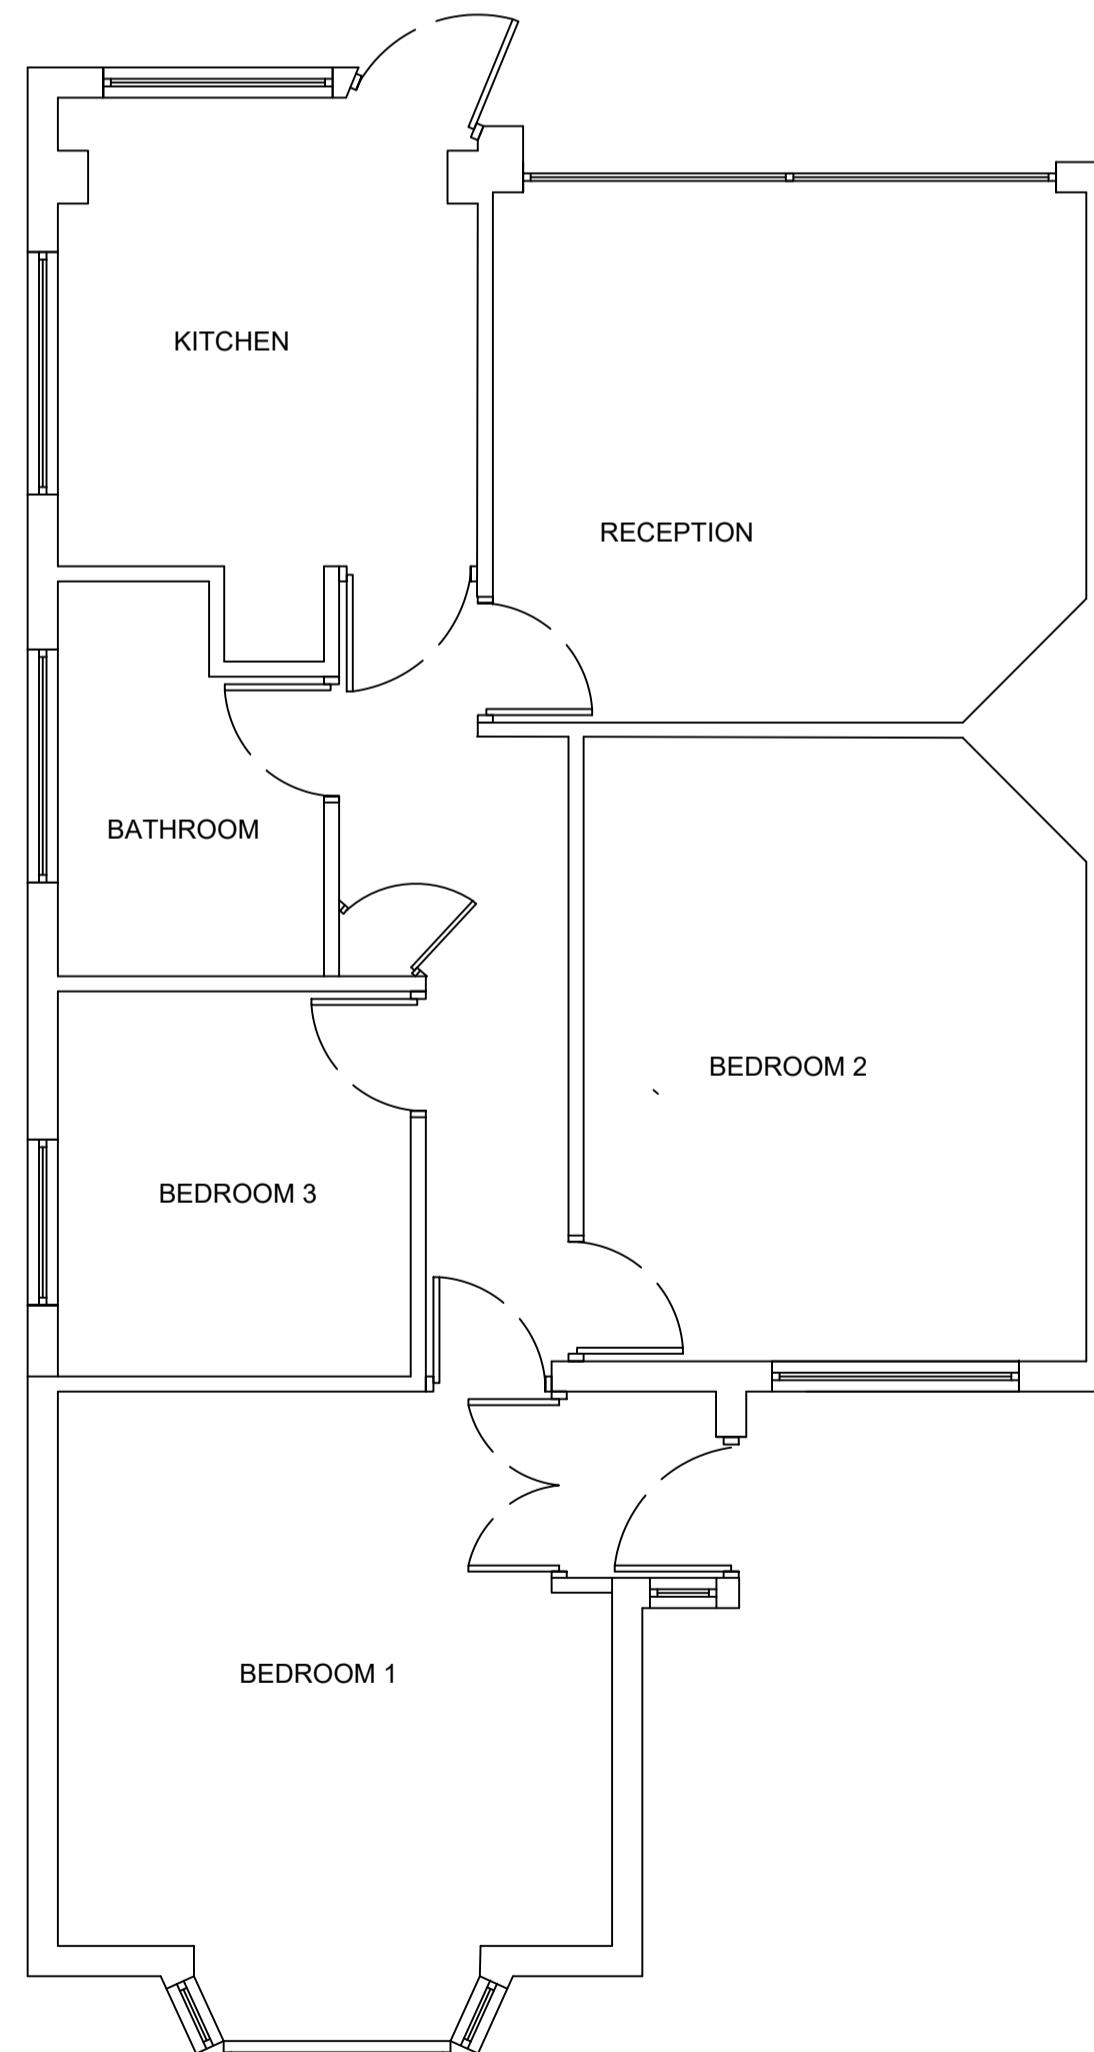

Floor plan



Side Elevation on Boundary

Client :
MR STEVEN GRABHAM
9 DENBIGH CLOSE
RUISLIP
MIDDLESEX
HA4 6JU

Drawing Title:
EXISTING PLANS

SCALE: 1:50 @ A1
Drawn by: Margaret Leo
Drawing no: 100 rev A
Date: March 2025

