





Front Elevation

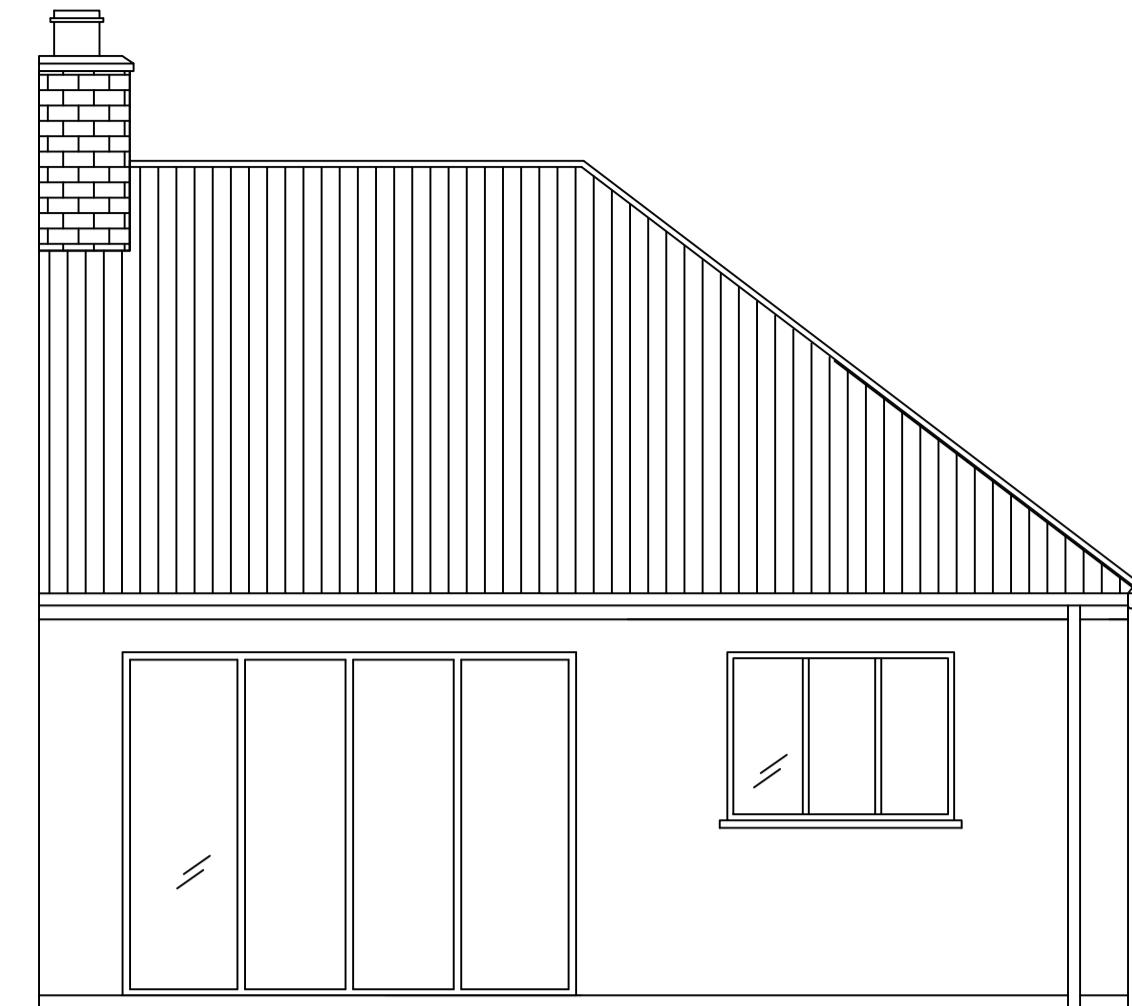


Rear Elevation



Side Elevation

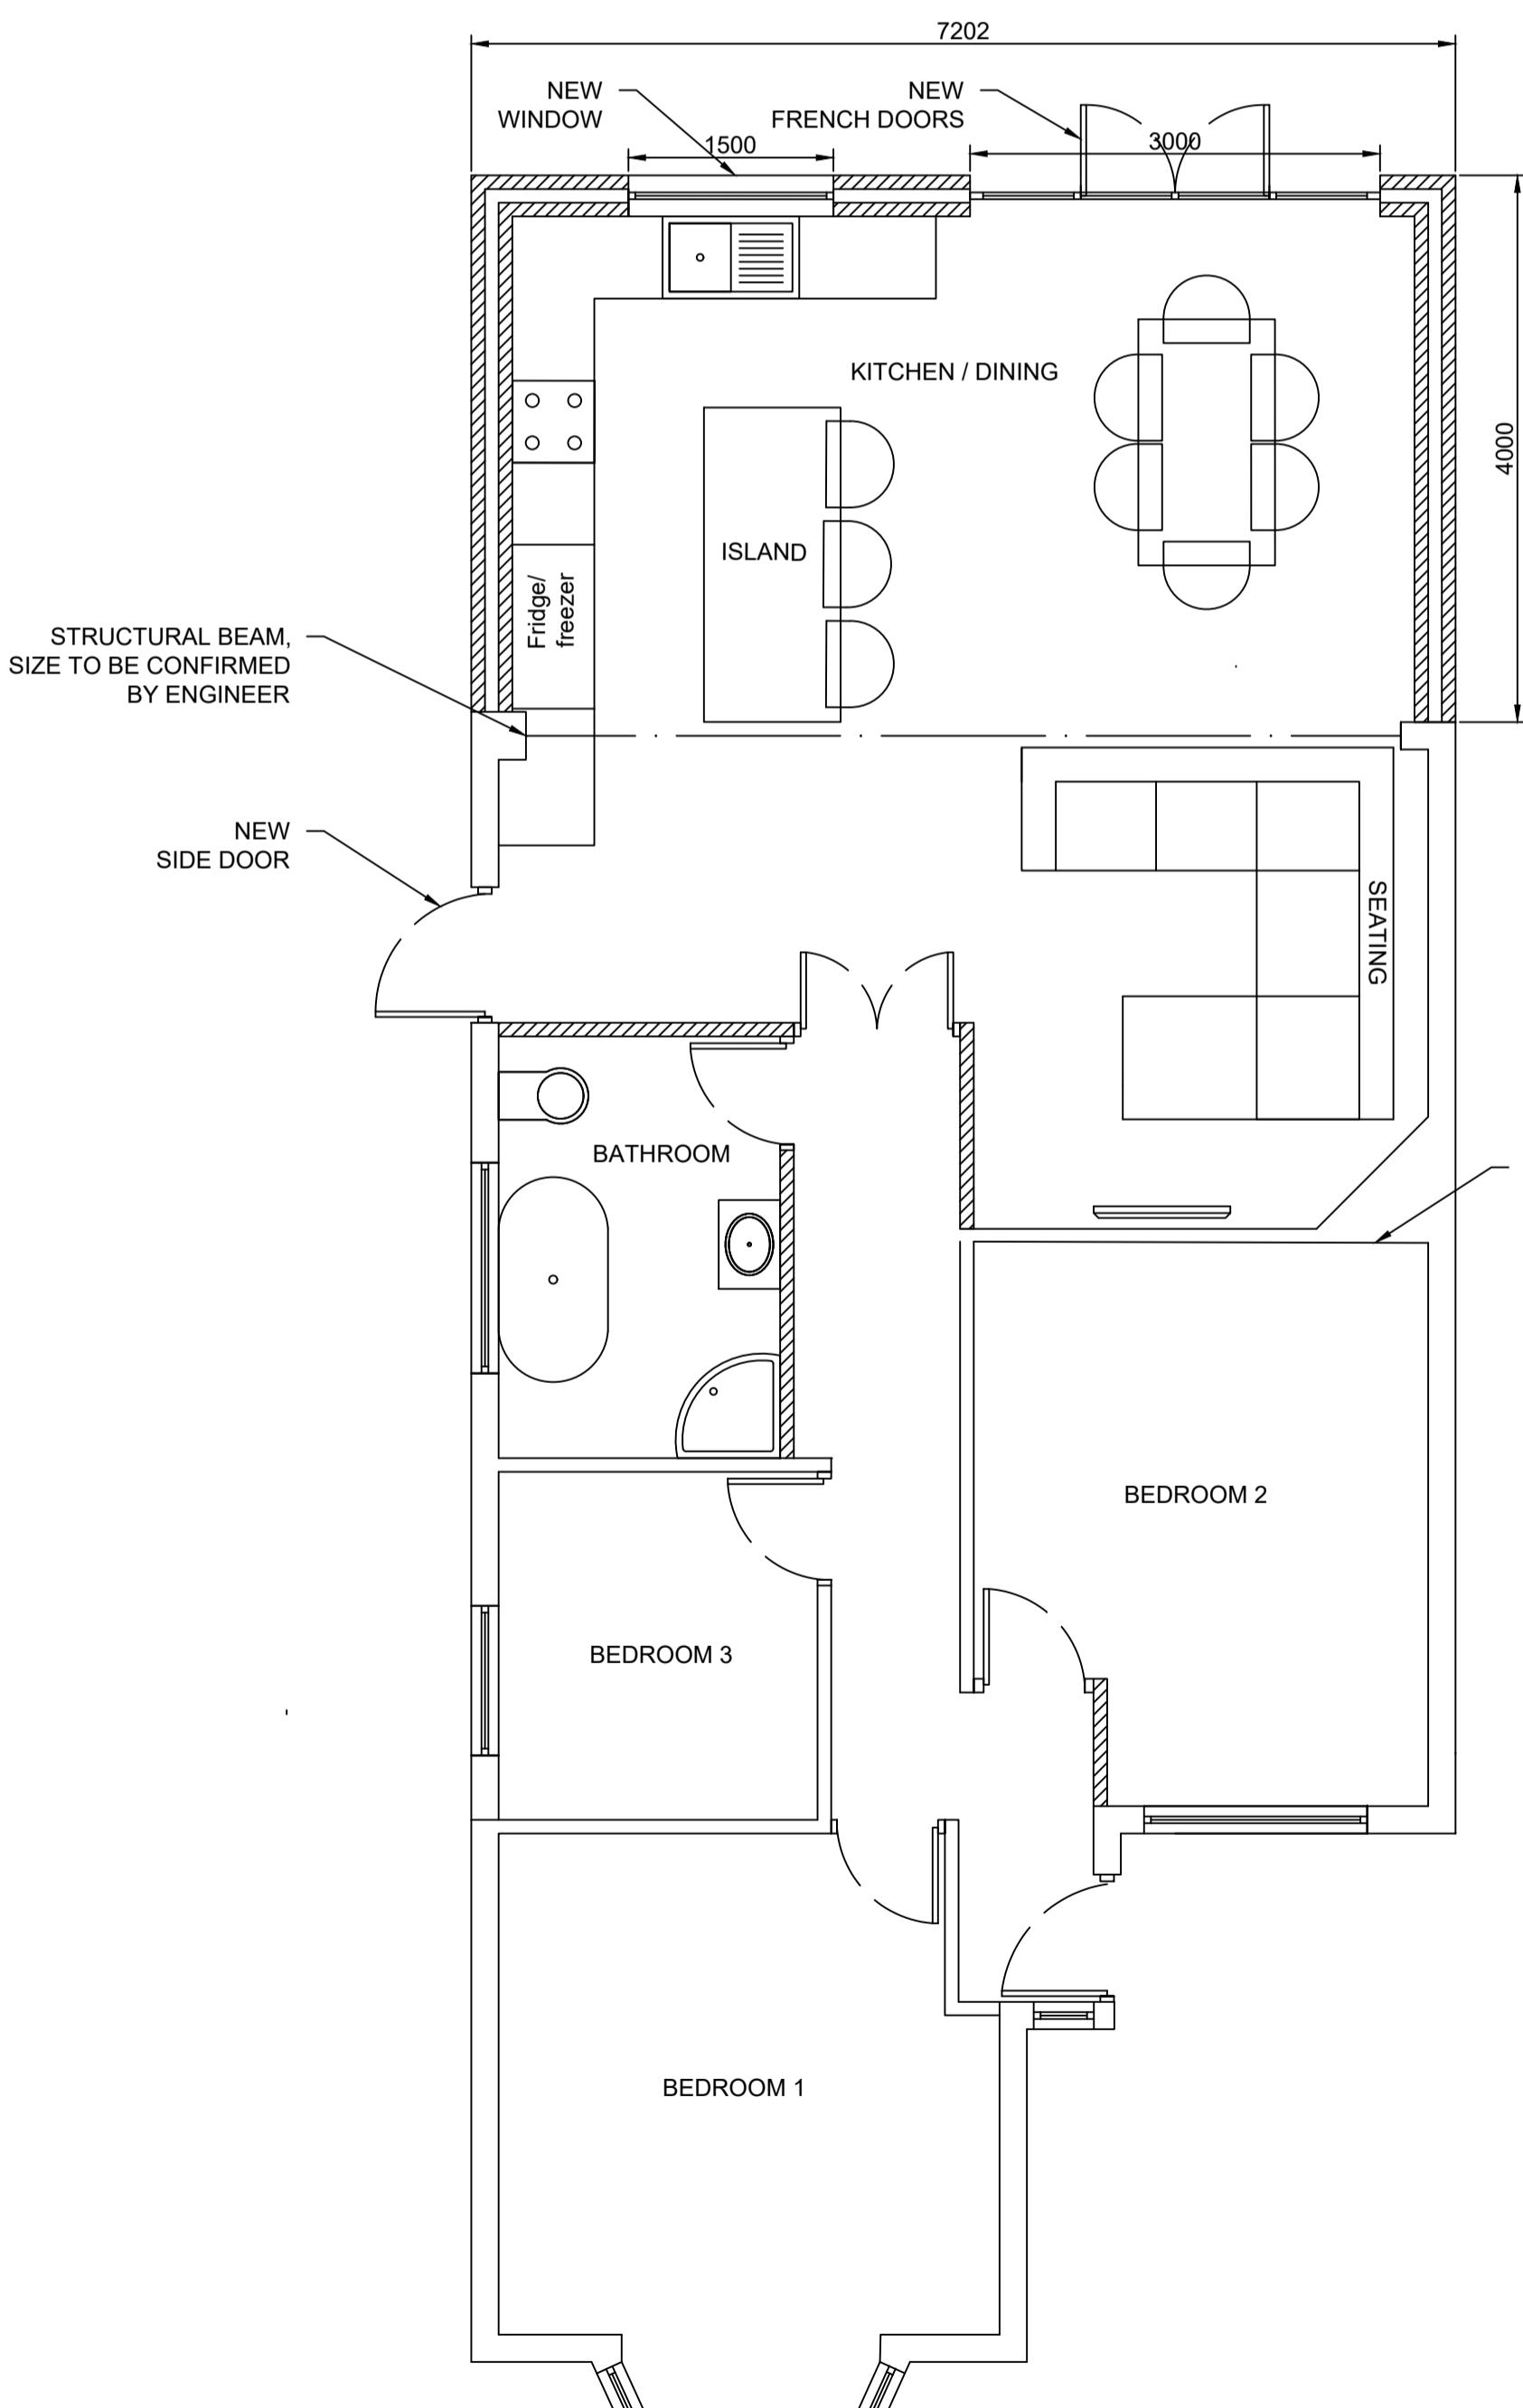

Floor plan

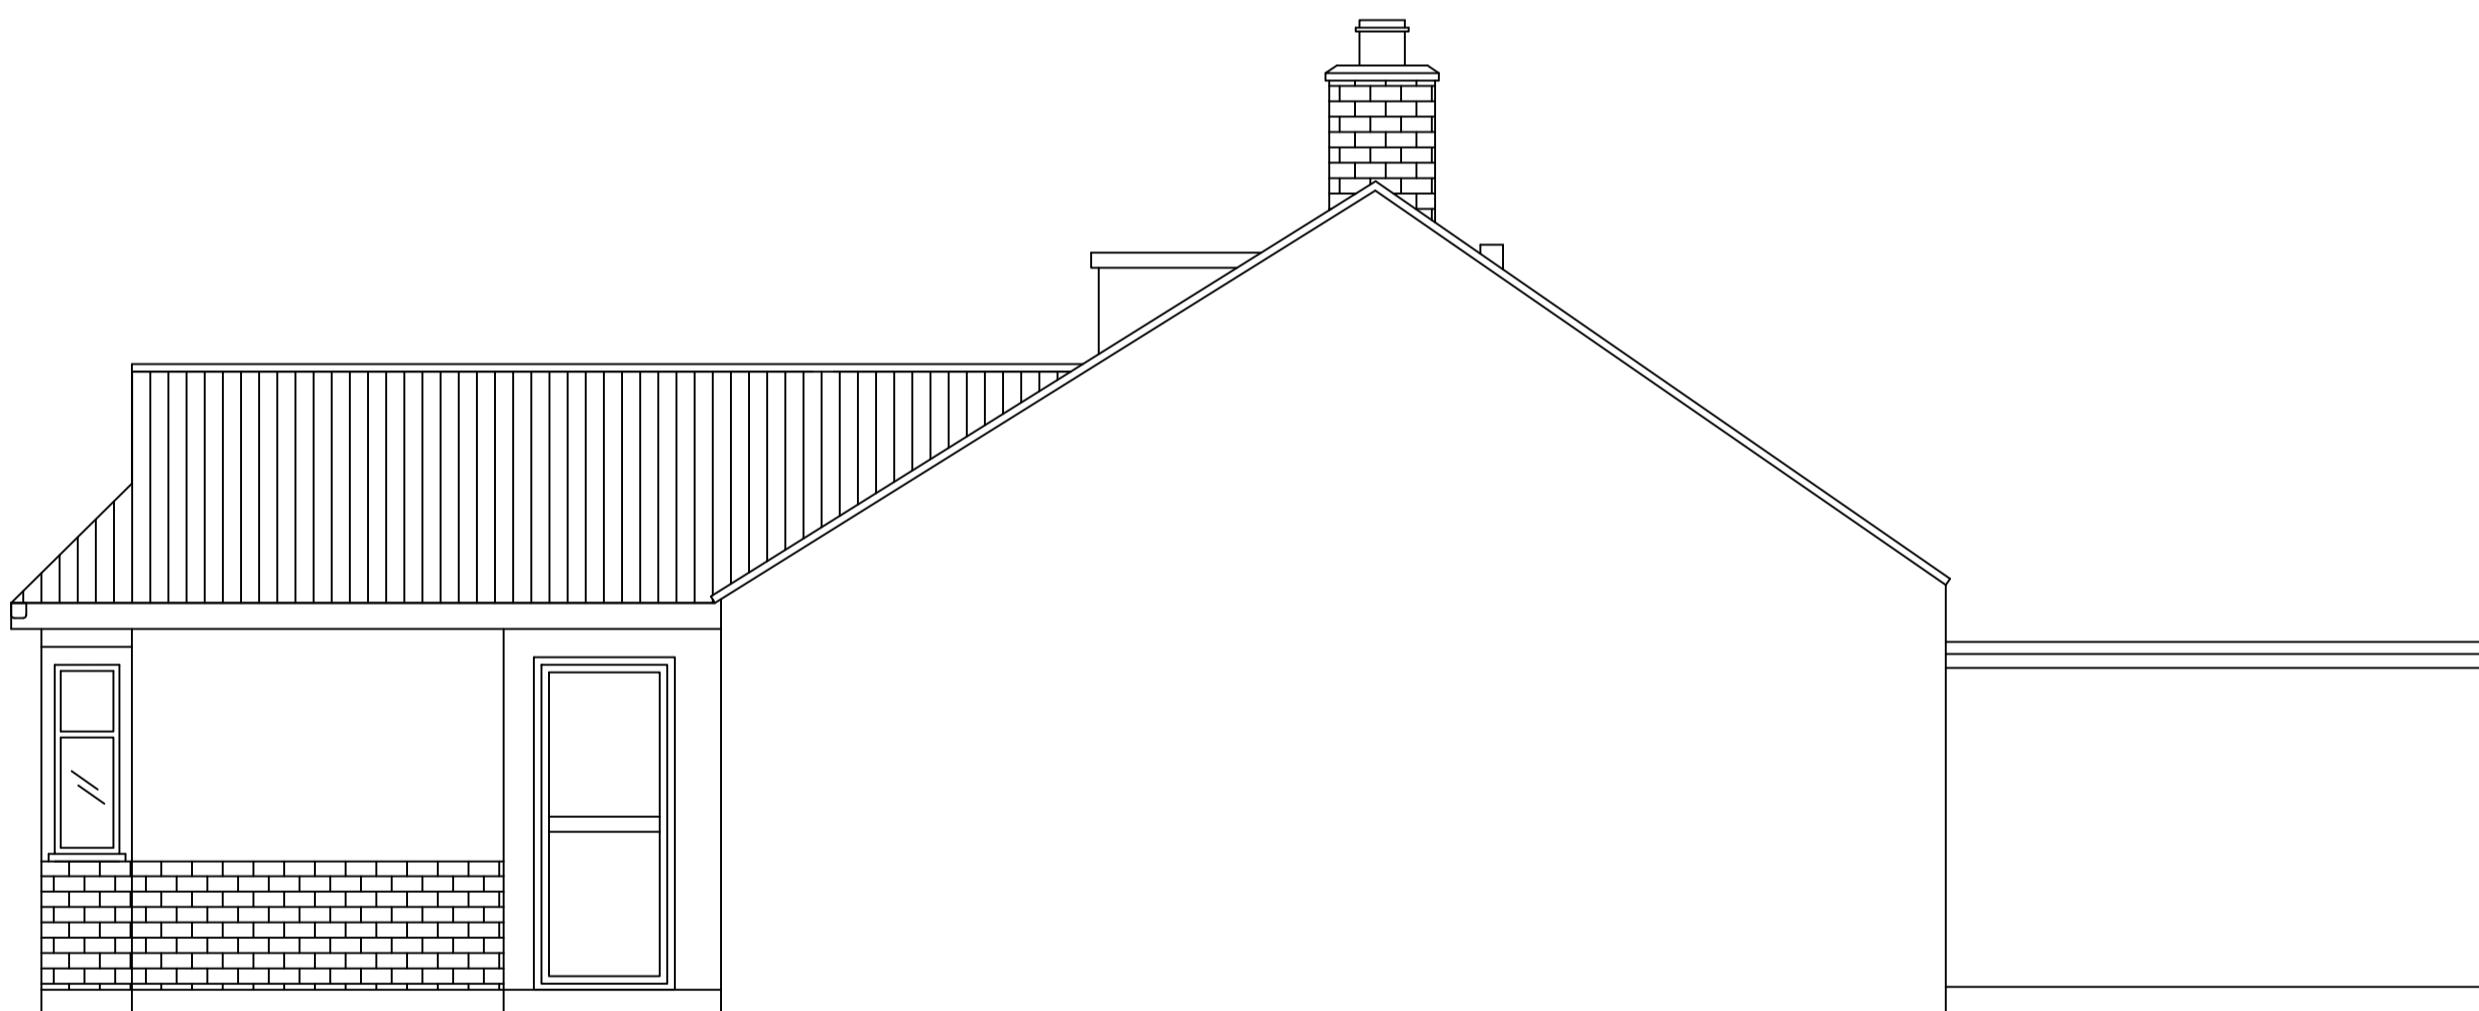

Side Elevation on Boundary

**Notes:**

All dimensions should be checked with a site survey.

Drawings are subject to statutory authority approval and are to be used for the purpose of planning.

Structural calculations and drawings to be supplied by a structural engineer.

Building materials to be in keeping with the existing property.

Windows, doors to match existing.

Extension to be rendered and painted to match main house.

**Client :**  
MR STEVEN GRABHAM  
9 DENBIGH CLOSE  
RUISLIP  
MIDDLESEX  
HA4 6JU

**Drawing Title:**  
PROPOSED PLANS

**SCALE:** 1:50 @ A1  
**Drawn by:** Margaret Leo  
**Drawing no:** 101 rev A  
**Date:** March 2025

