



LEFT ELEVATION

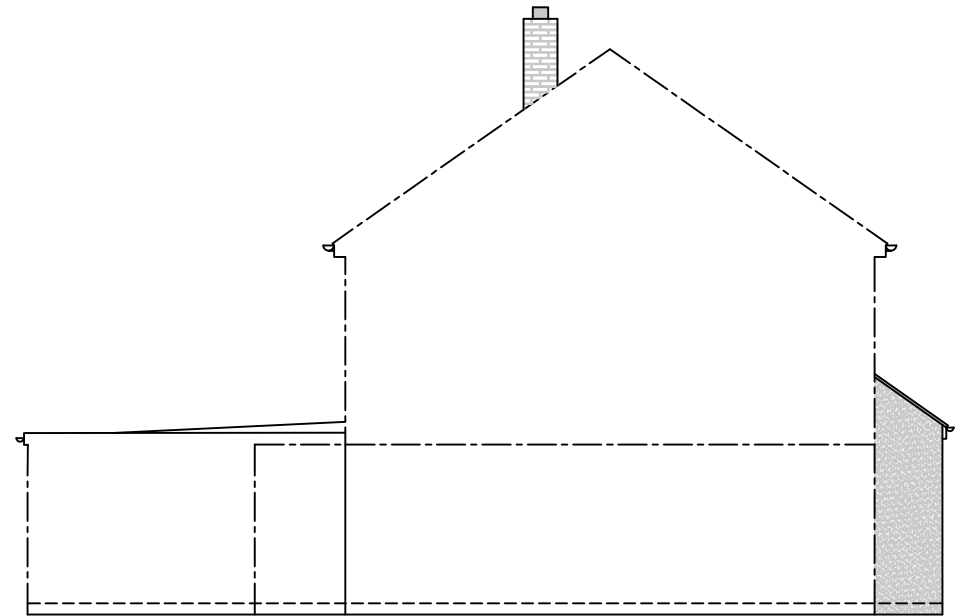

REAR ELEVATION





RIGHT ELEVATION

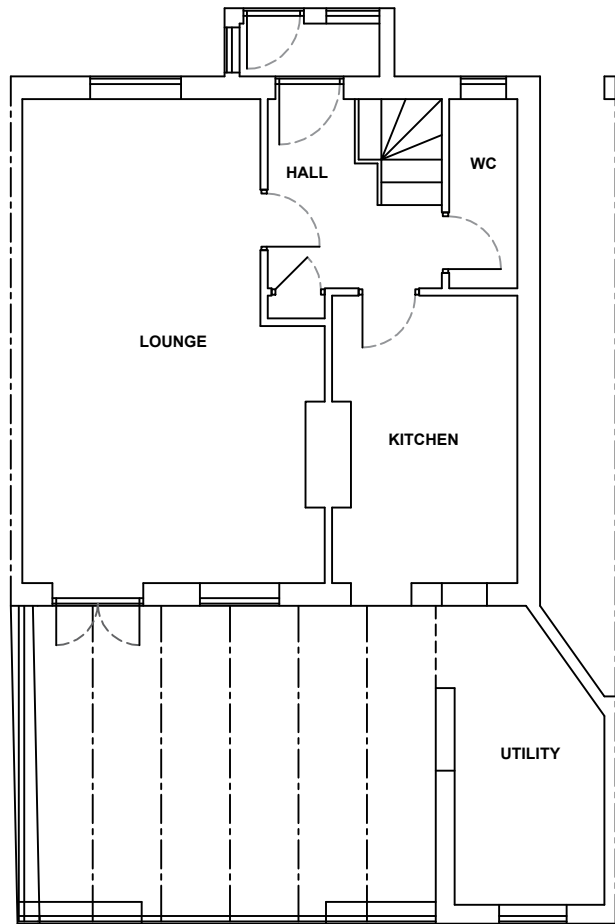

Notes:
These drawings are the property of Anglian Home Improvements and must not be used, distributed, loaned or copied without the express permission of Anglian Home Improvements.
All dimensions are in millimetres (mm) unless noted otherwise.
Do not use for base laying purposes.

Produced on A3 paper

 

Rev.	Date	Description	Initials
<div><div><div><div><div></div><div></div></div><div><div></div><div></div></div></div><div>Anglian</div><div>Home Improvements</div></div><div></div><div>V04 September 2024</div></div>			
Drawing title: Existing Plan and Elevations			
CONTRACT No. : 900-16597		Page 1 of 2	
Proposed: PVCu Replica Extension at: 56 Brackenbridge Drive Ruislip Middlesex HA4 0LZ			
Drawers initials: BN		Scale : 1:100	Date: 02/07/25