



LEFT ELEVATION

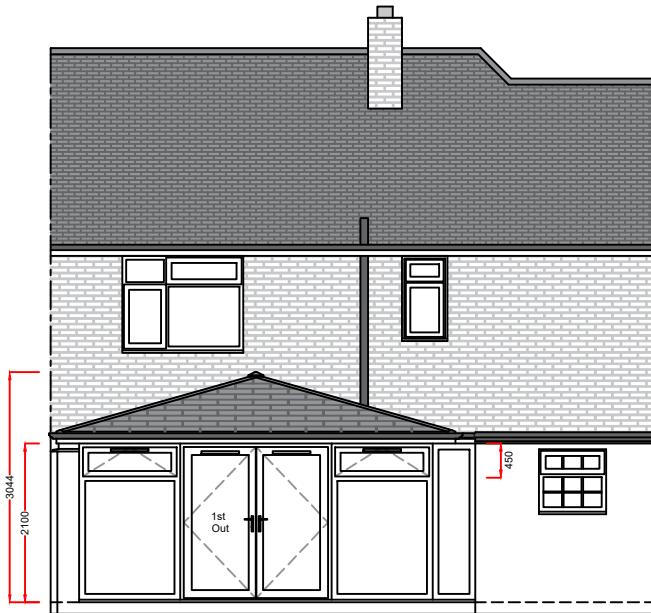

REAR ELEVATION

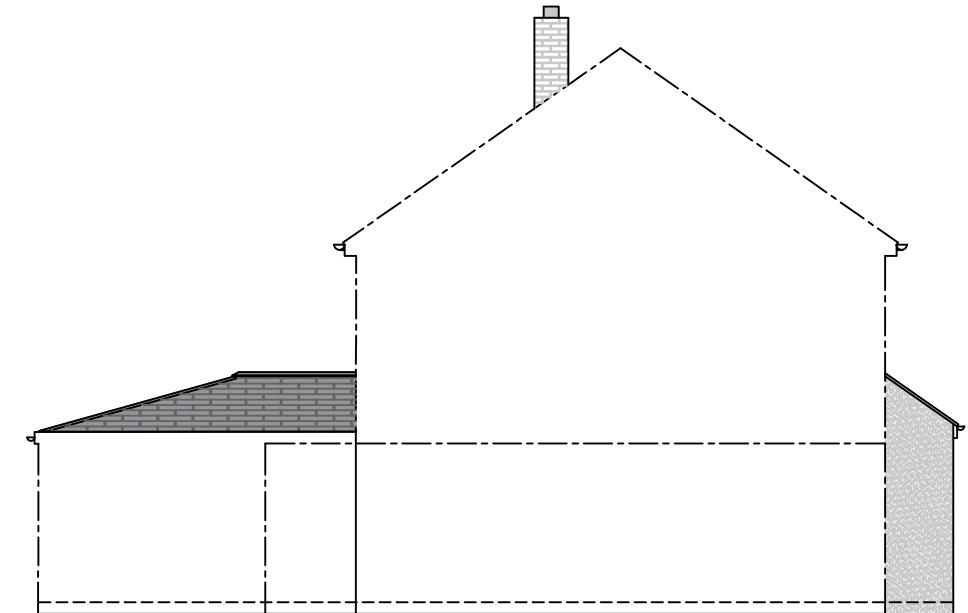

RIGHT ELEVATION

Product specification:  
**Roof:**  
 Replica tile type: Carbon Grey  
 Roof Glazing: N/A  
 Obscure Glass: N/A  
 Soffit Trim Colour: White  
 Rainwater goods Colour: Black

**Frames/Doors:**  
 Frame type: High Impact PVCu Mainframe  
 External Colour: White  
 Internal Colour: White

**Existing base: (To be modified)**  
 As all building works are not included within our contract Anglian Home Improvements do not accept any further responsibility and do not provide additional guarantee of the existing base beyond that of the existing guarantee under a separate contract. The company's responsibilities are therefore limited to supplying and installing the Living space in accordance with these plans in this instance.

**Notes:**  
 All glazing to be toughened glass.

Trickle vents are 4000m<sup>2</sup> to top hung vents and doors.

Existing physical barrier to remain.


Flank wall reduced in height with 35mm cill and 70mm post on top.

These drawings are the property of Anglian Home Improvements and must not be used, distributed, loaned or copied without the express permission of Anglian Home Improvements.

All dimensions are in millimetres (mm) unless noted otherwise.  
 Do not use for base laying purposes.

Produced on A3 paper

4 3 2 1 0 1:50 Scale Bar 1:100 0 1 2 3 4 5 6 7 8 9 10

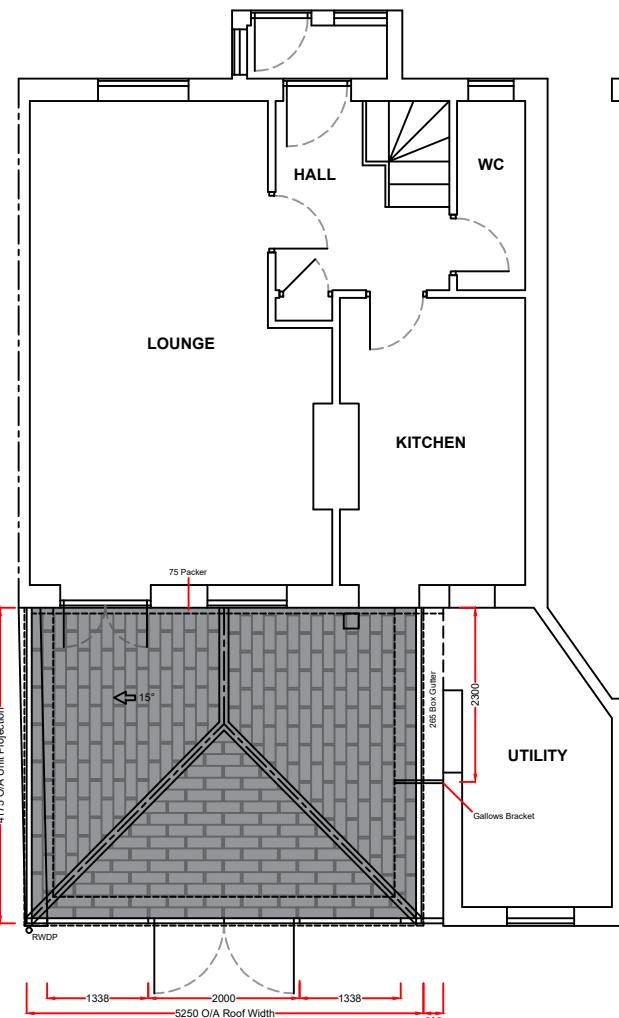

Rev.	Date	Description	Initials
 <b>Anglian</b> <i>Home Improvements</i> <small>TELEPHONE: 0800 093 3015</small> <small>V04 September 2024</small>			
<b>Drawing title: Proposed Plan and Elevations</b>			
<b>Contract No. : 900-16597</b>		<b>Page 2 of 2</b>	
<b>Proposed:</b> PVCu Replica Extension <b>At:</b> 56 Brackenbridge Drive Ruislip Middlesex HA4 0LZ			
Drawers initials: BN		Scale : 1:100	
Date: 02/07/25			