


Floor Construction: Concrete
Wall Counstruction: Solid
Ceiling Height:




① Existing Front Elevation
1:100



② Existing Rear Elevation
1:100

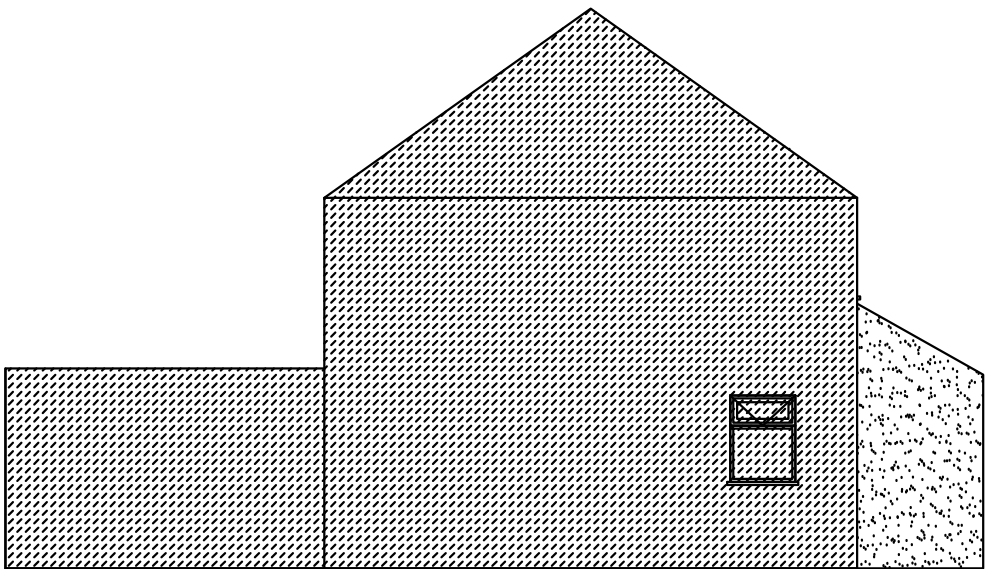

③ Existing Party Wall Elevation #58
1:100

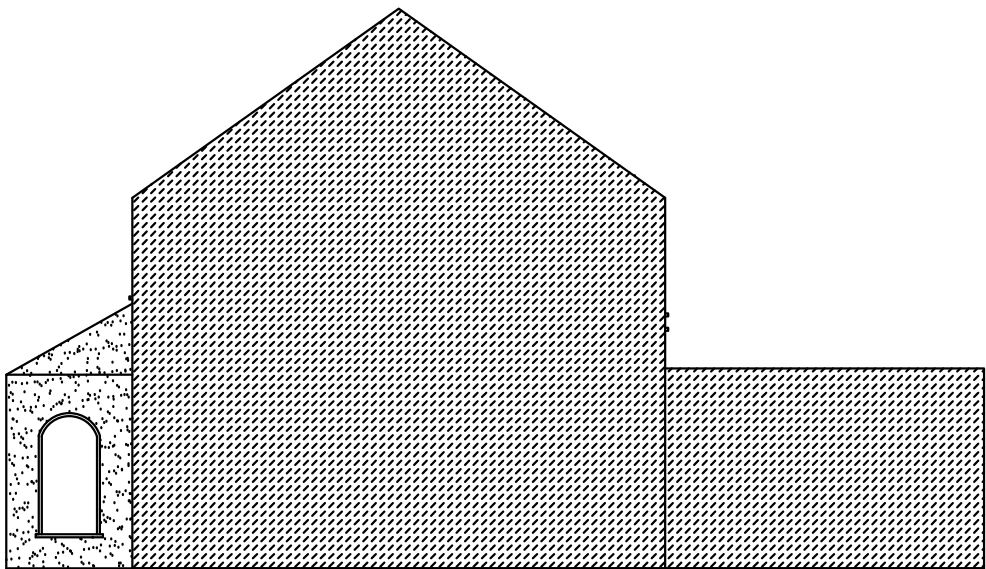

④ Existing Party Wall Elevation #54
1:100

Client Name:
Mr & Mrs Madden

Property Address:
56 Brackenbridge Drive
Ruislip
HA4 0LZ

Contact Number:
07540 740 896

Drawing Title:
Existing Elevations

Ref: Rev A 56 BRM	Date: 13.02.2025	Scale: 1:100
----------------------	---------------------	-----------------

Designed by:
Nick Kelly