

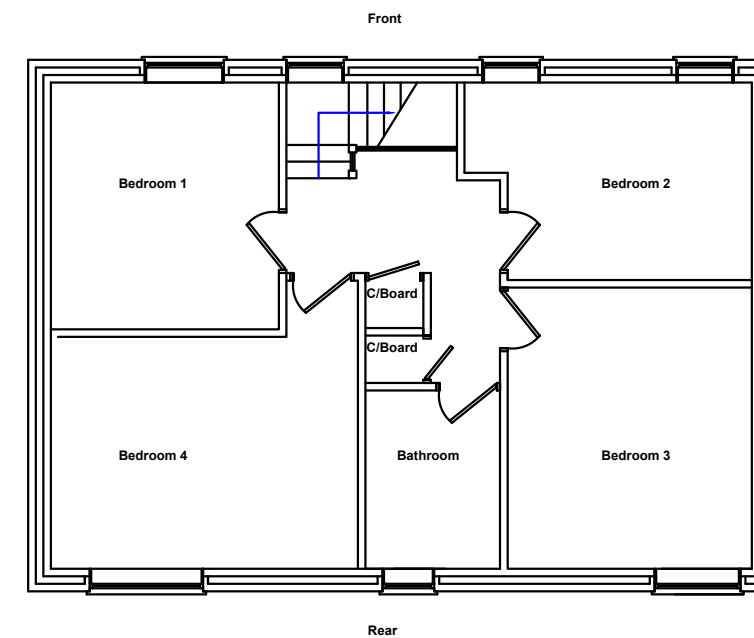


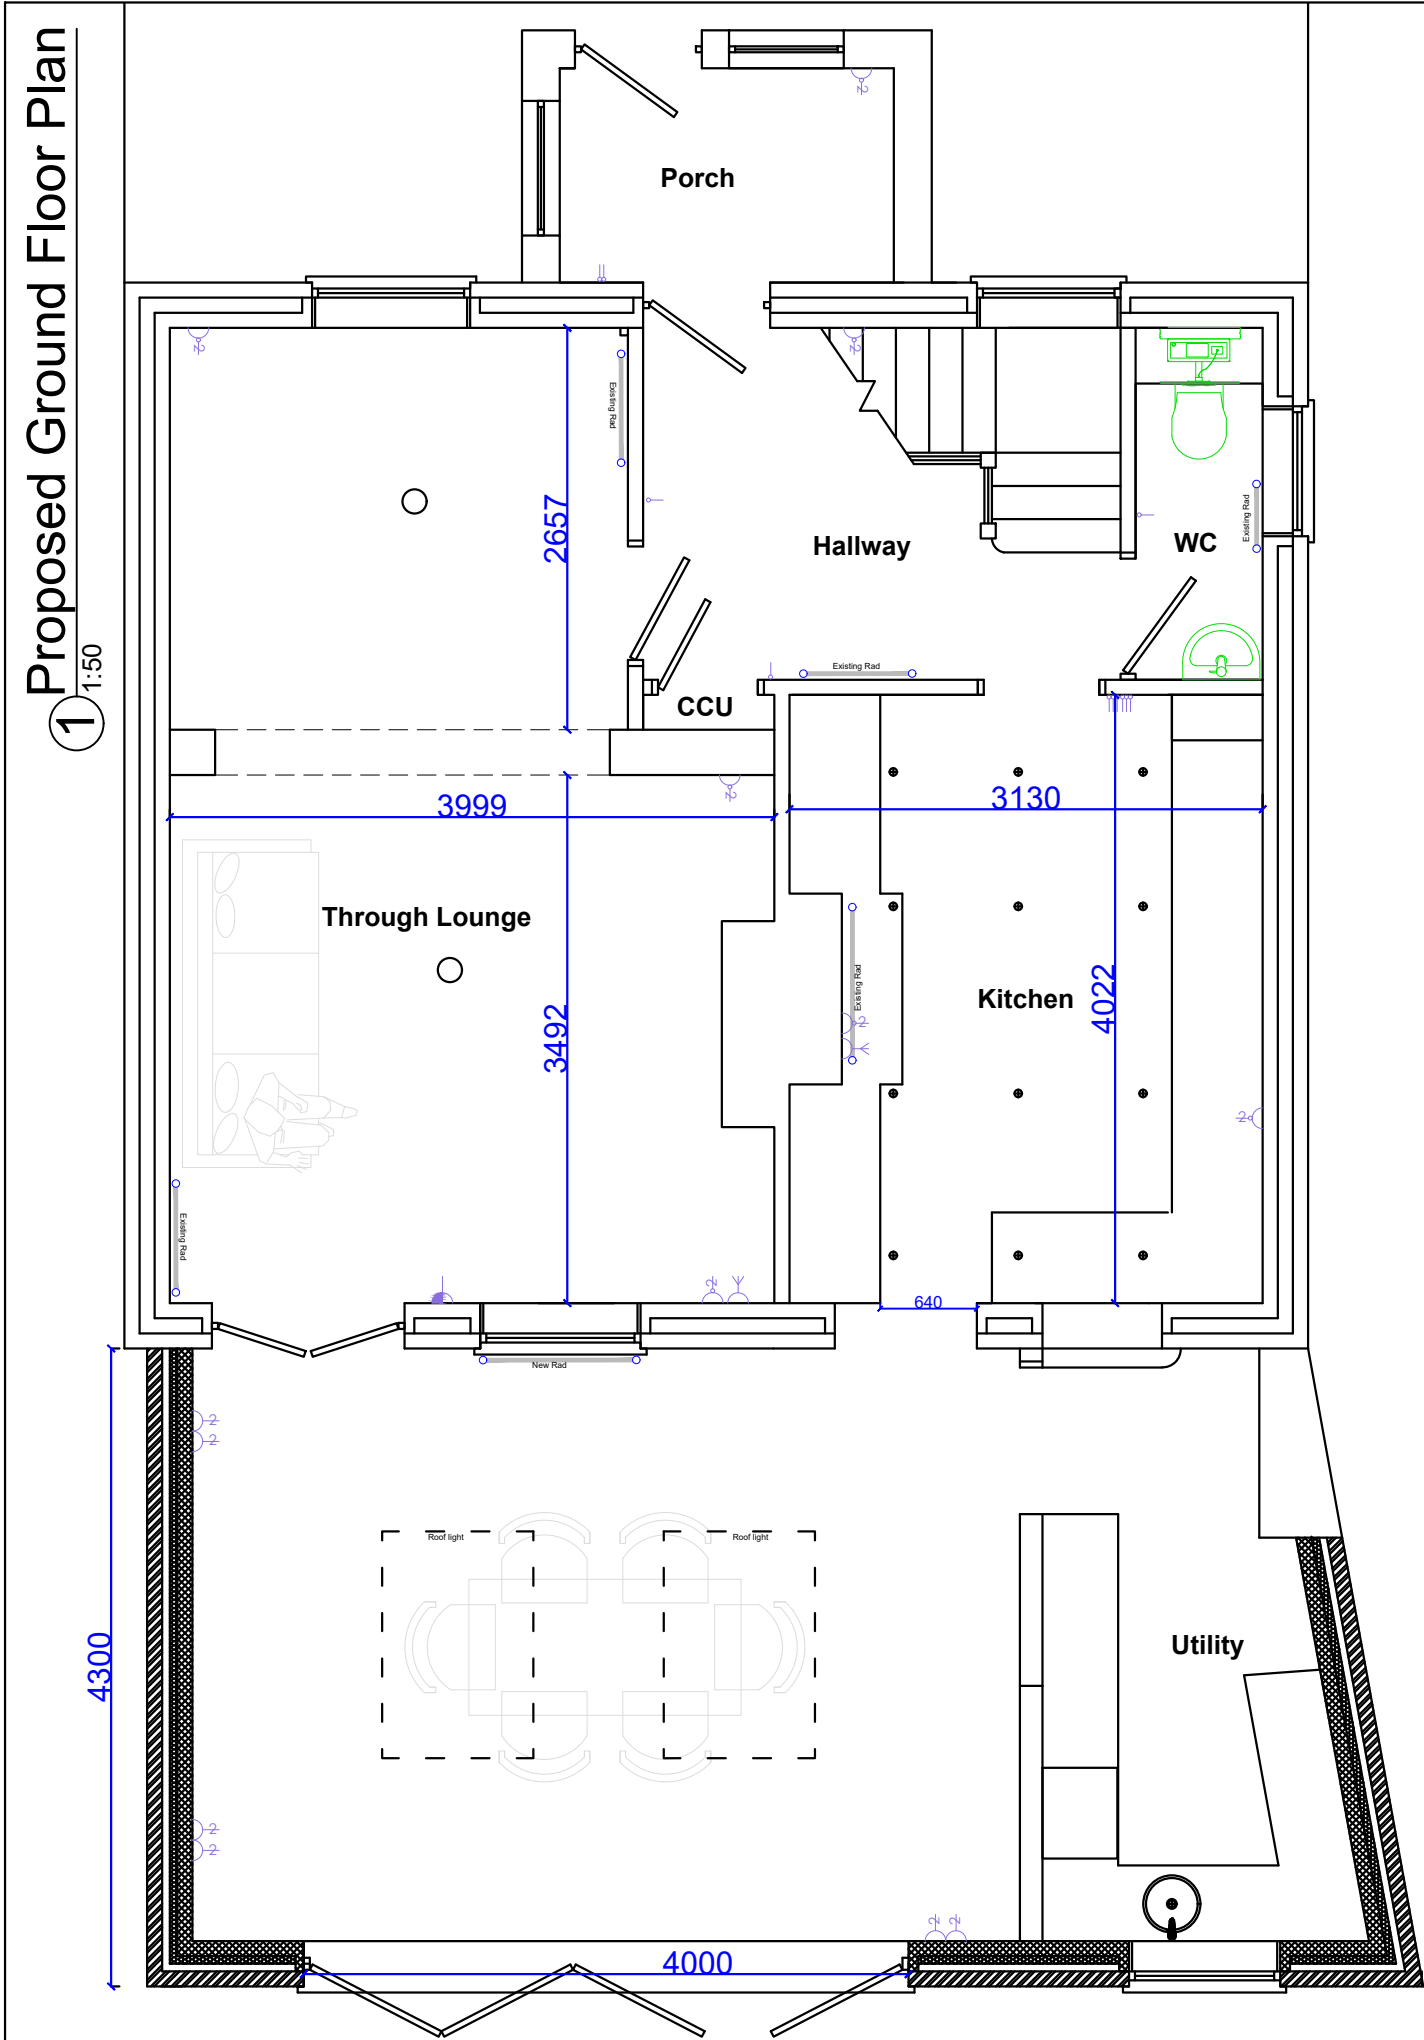

2 Proposed First Floor Plan (no change)
1:100

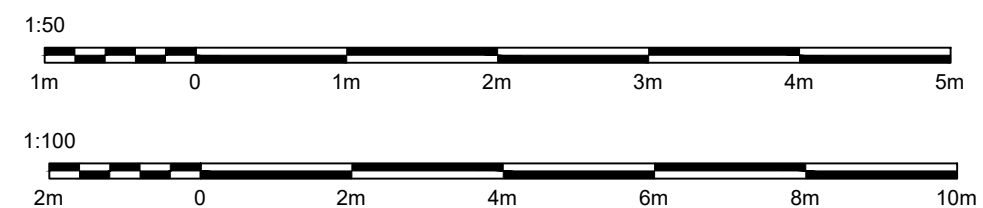

Client Name: Mr & Mrs Madden		
Property Address: 56 Brackenbridge Drive Ruislip HA4 0LZ		
Contact Number: 07540 740 896		
Drawing Title: Proposed Floor Plan		
Ref: Rev A 56 BRM	Date: 13.02.2025	Scale: 1:50/1:100
Designed by: Nick Kelly		