


① Proposed Flat Roof Timber Structure

1:50

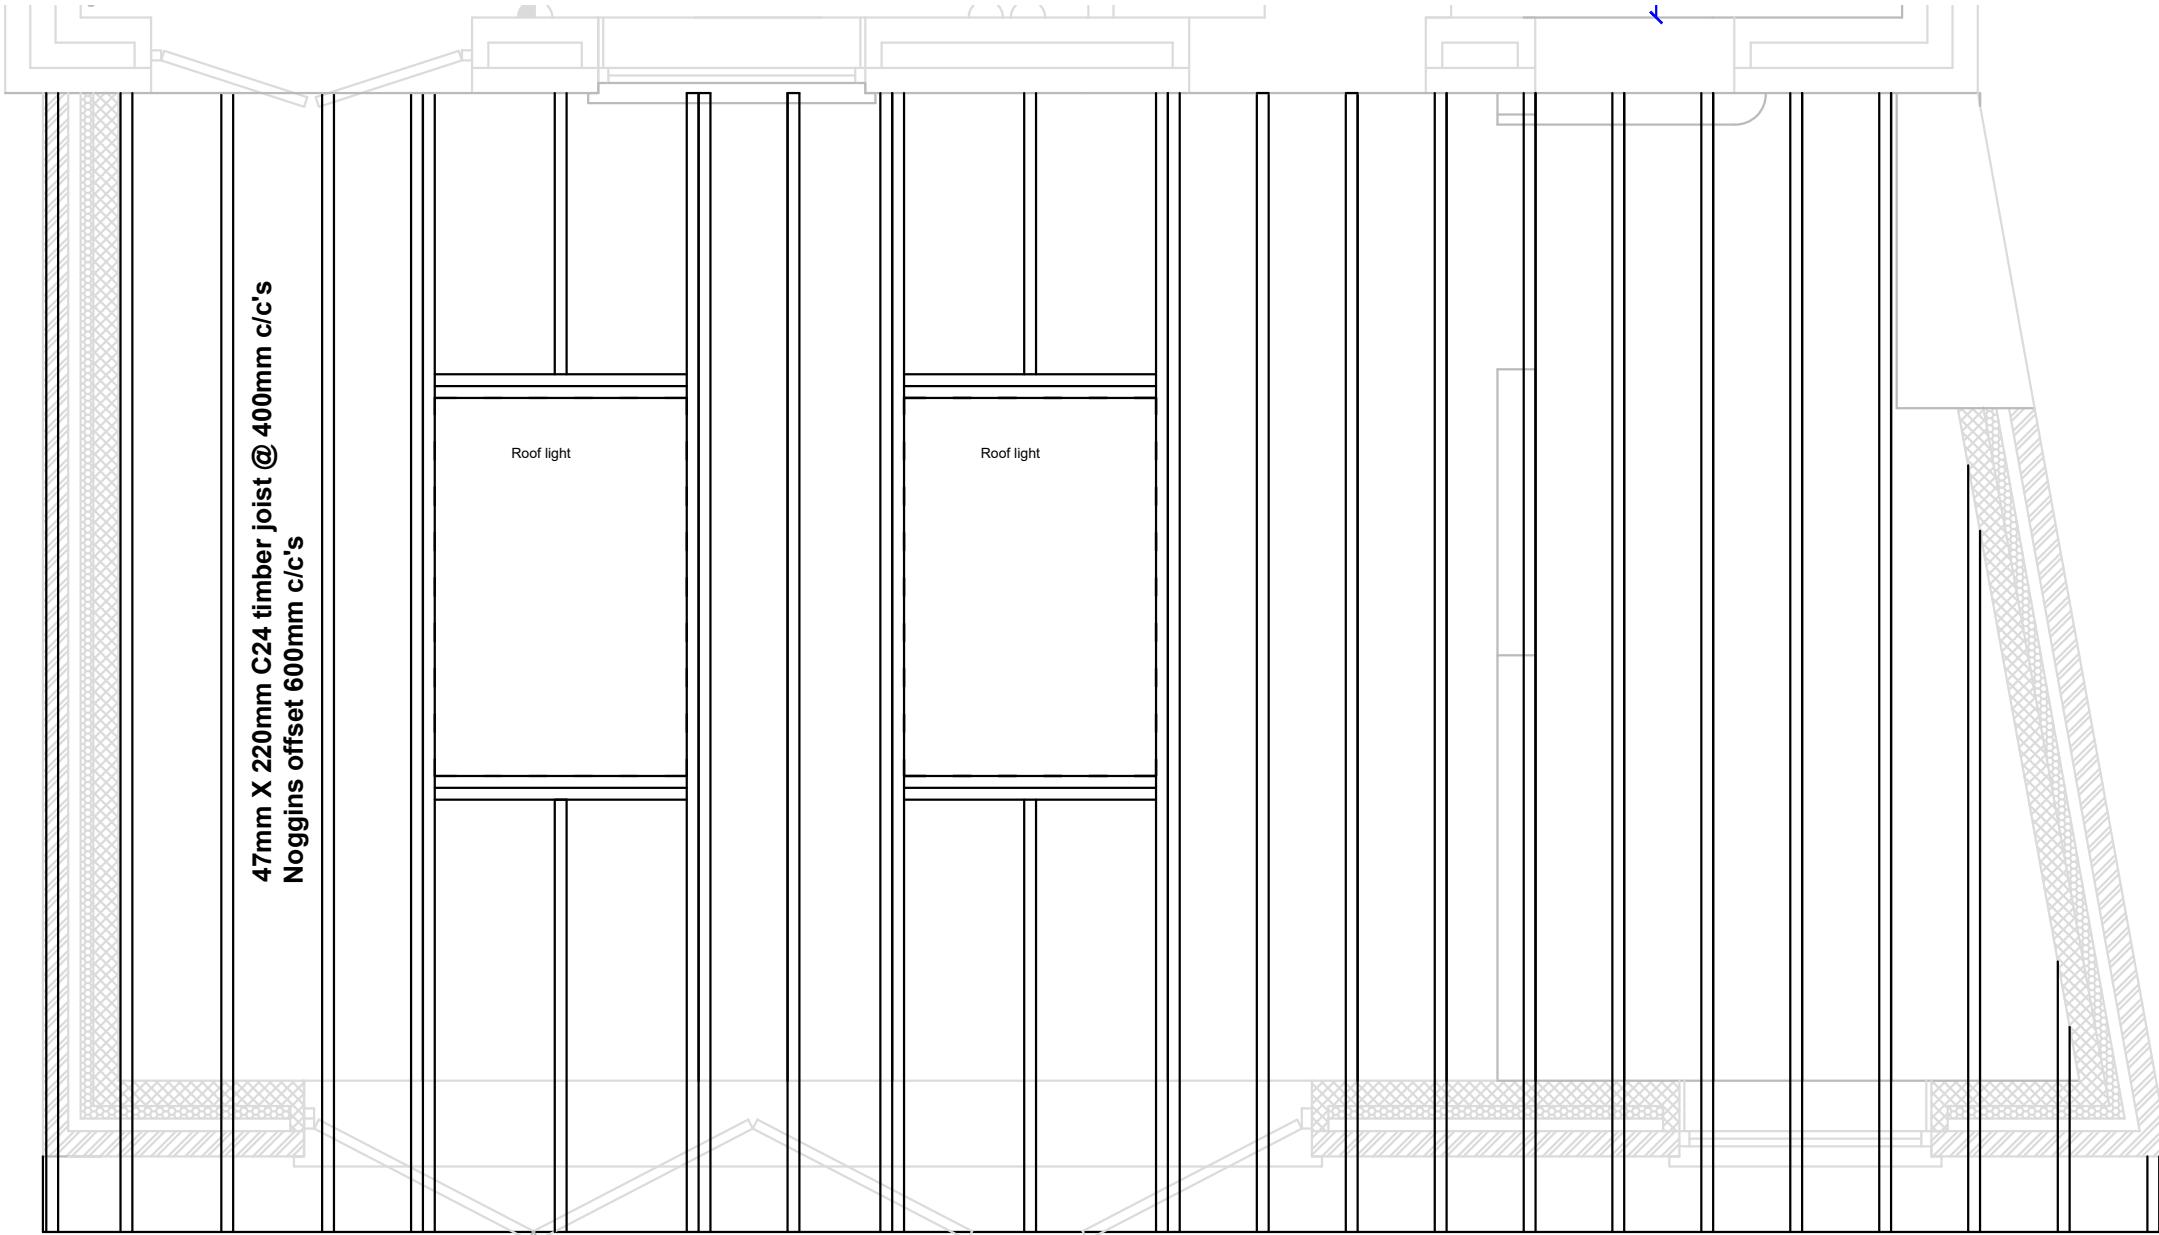

Client Name:	Mr & Mrs Madden	
Property Address:	56 Brackenbridge Drive Ruislip HA4 0LZ	
Contact Number:	07540 740 896	
Drawing Title:	Proposed Roof Plan	
Ref: Rev A	Date: 13.02.2025	Scale: 1:50/1:100
Designed by:	Nick Kelly	