


1 Existing Drainage Plan


1:100

Floor Construction: Concrete
Wall Counstruction: Solid
Ceiling Height:

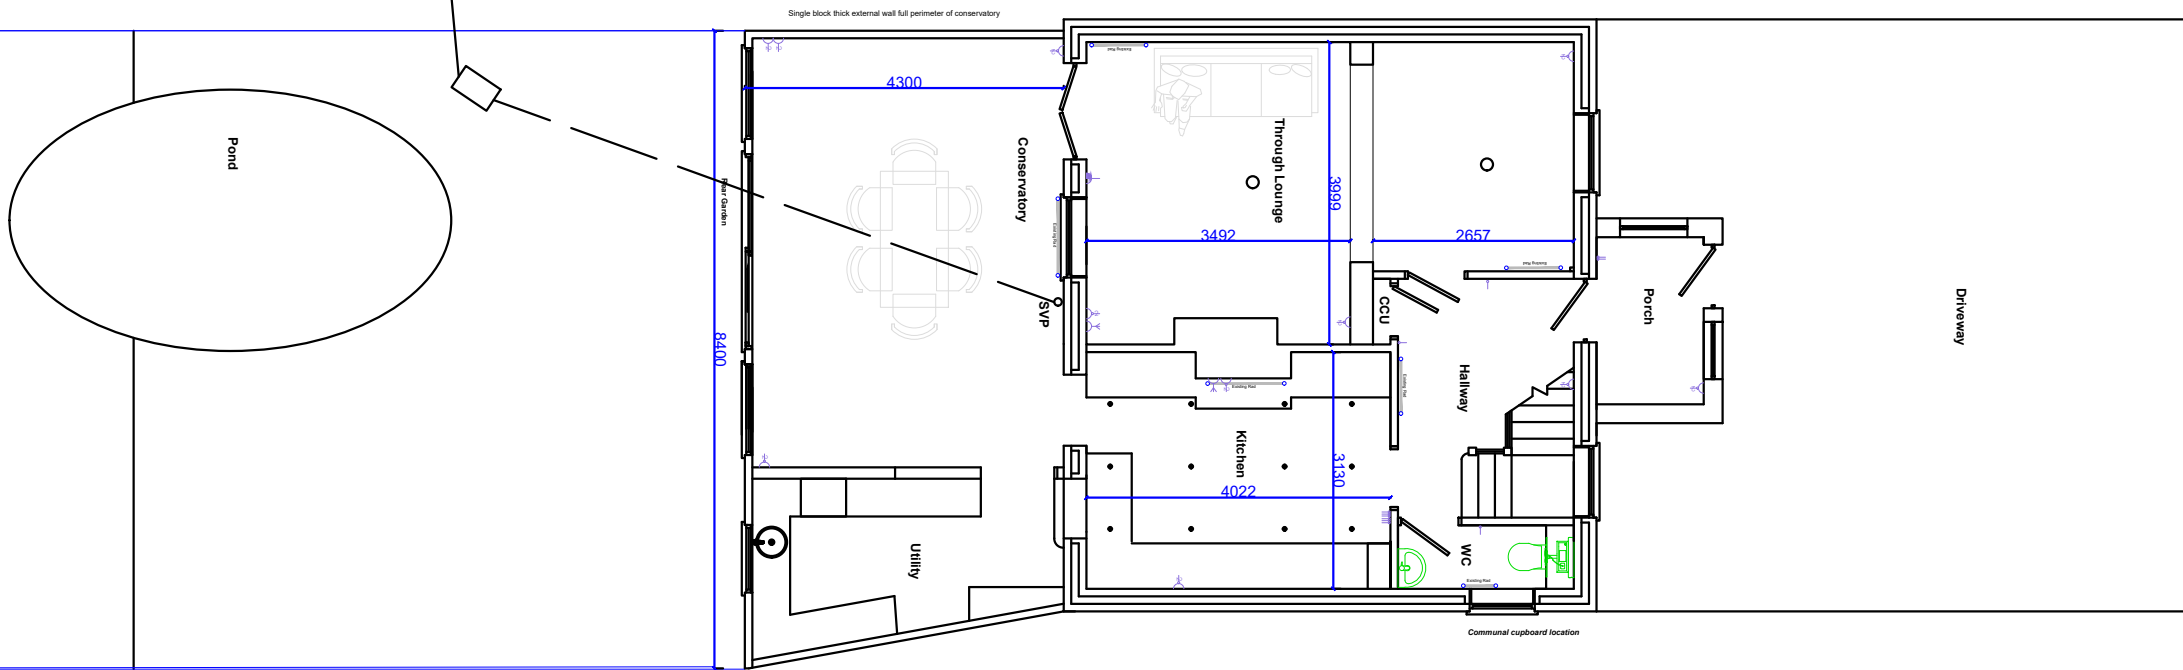

2 Proposed Drainage Plan

1:100

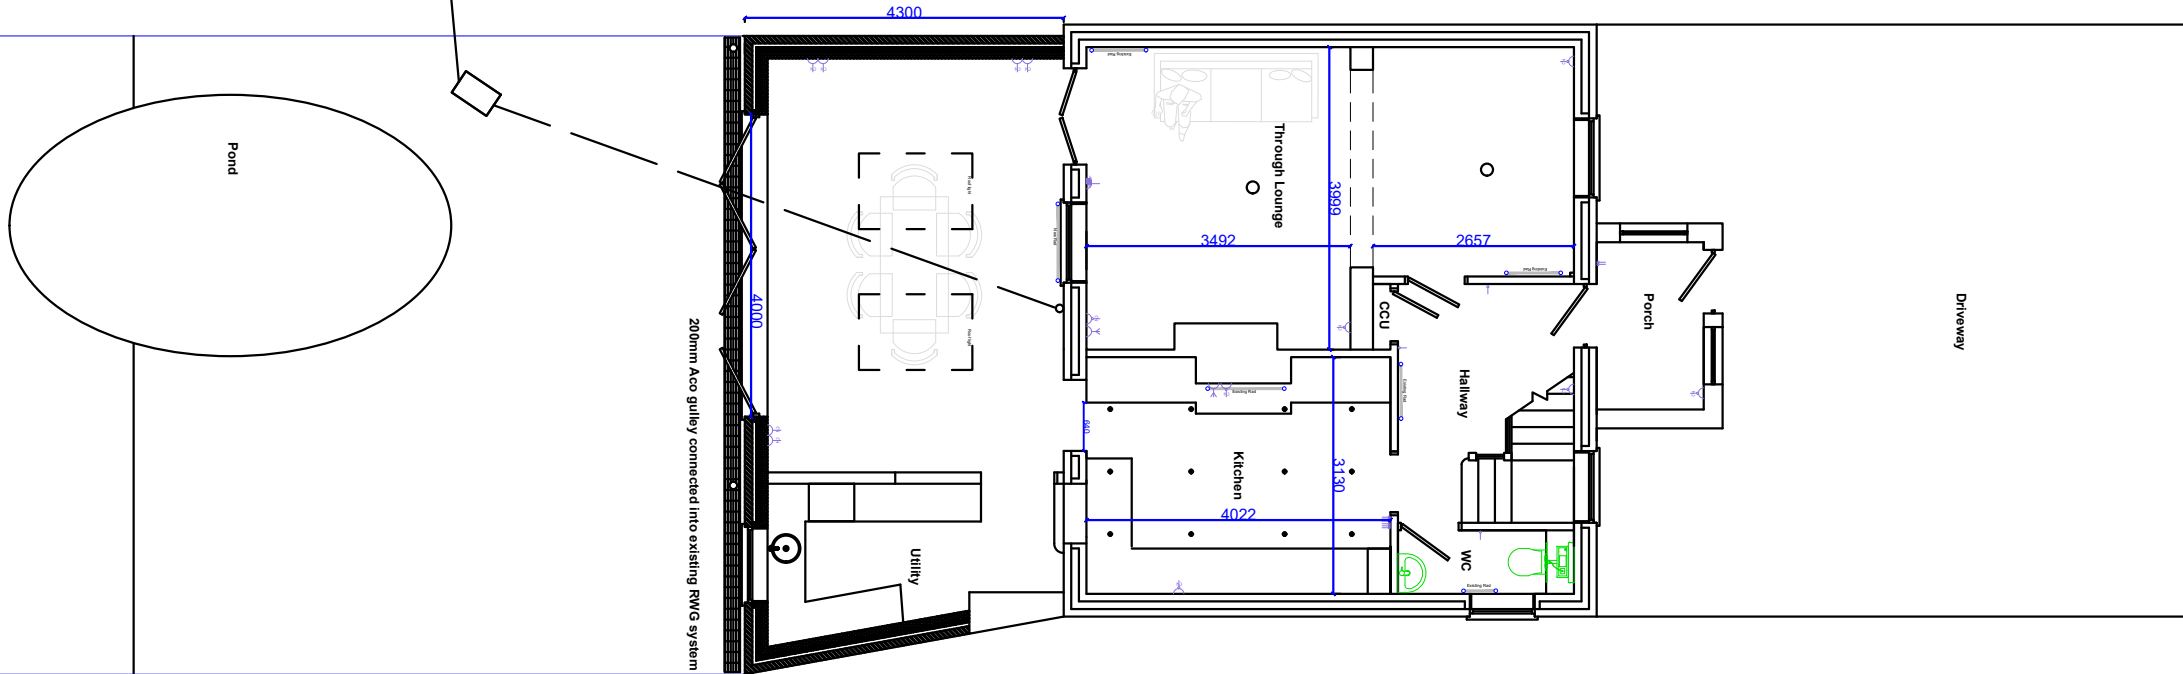

Client Name:
Mr & Mrs Madden

Property Address:
56 Brackenbridge Drive
Ruislip
HA4 0LZ

Contact Number:
07540 740 896

Drawing Title:
Drainage Plan

Ref: Rev A
56 BRM

Date:
13.02.2025

Scale:
1:100

Designed by:
Nick Kelly