


**GENERAL NOTES**

All work to comply with current building regulations and codes of practice

Do not scale from drawings

All dimensions to be checked on site before the start of any work

Proposed External Finish Materials to match Existing External Finish Materials

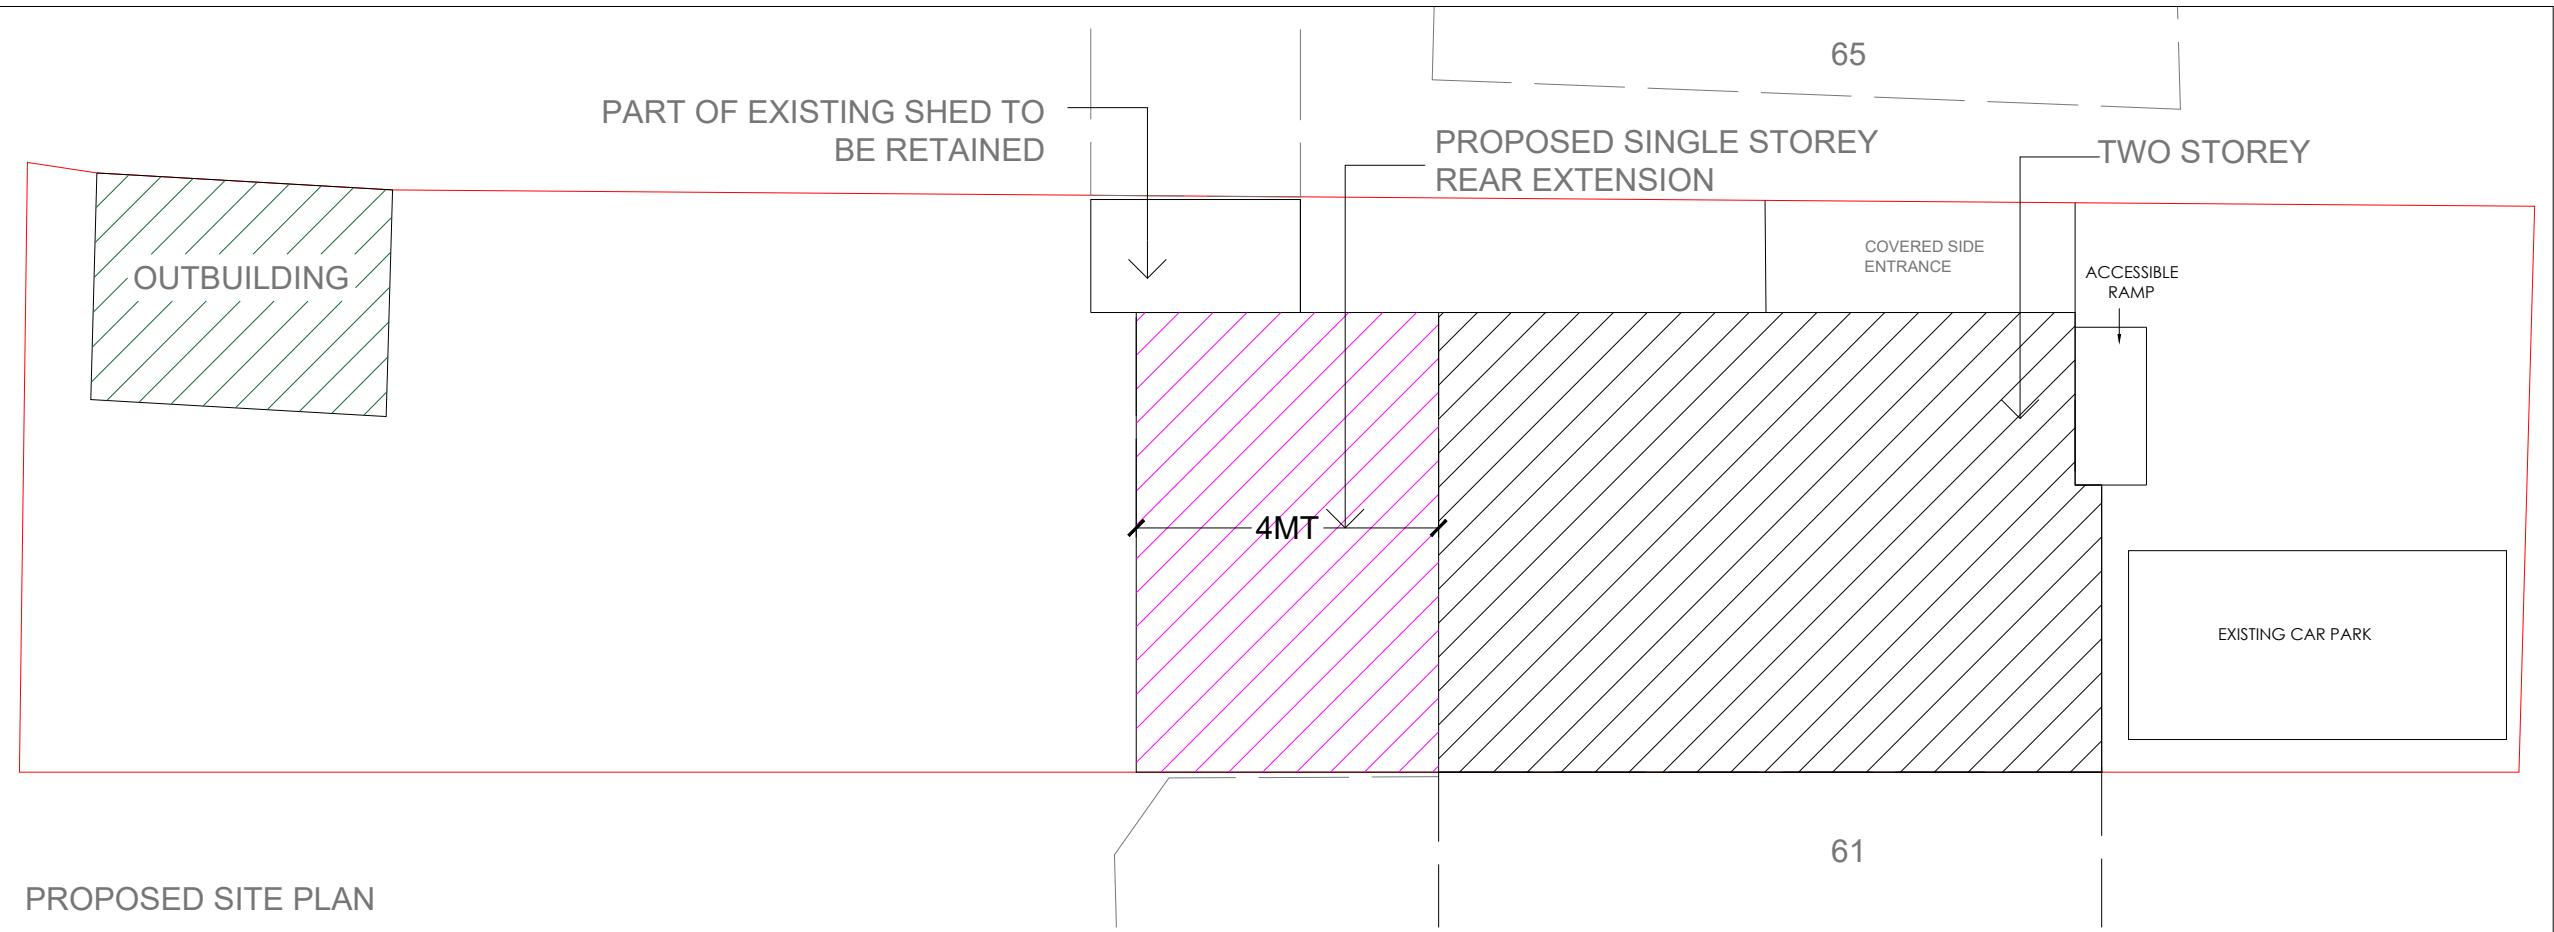

PROJECT : 63 WOODLANDS  
AVE HA4 9RQ

**SB DESIGN STUDIO**

SHINGINI BISWAS  
sbdstudiolondon@gmail.com

07521505399

DWG NAME : SITE PLAN

SCALE : 1:100@A3

DWG NO/REV : 63SP001/02

DATE : 02/05/25