




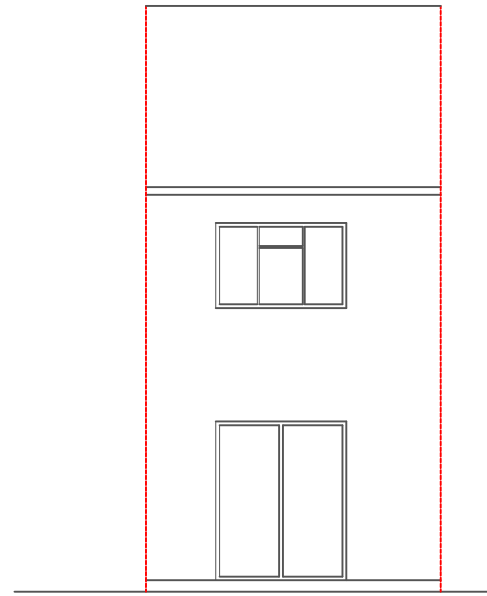


EXISTING REAR ELEVATION

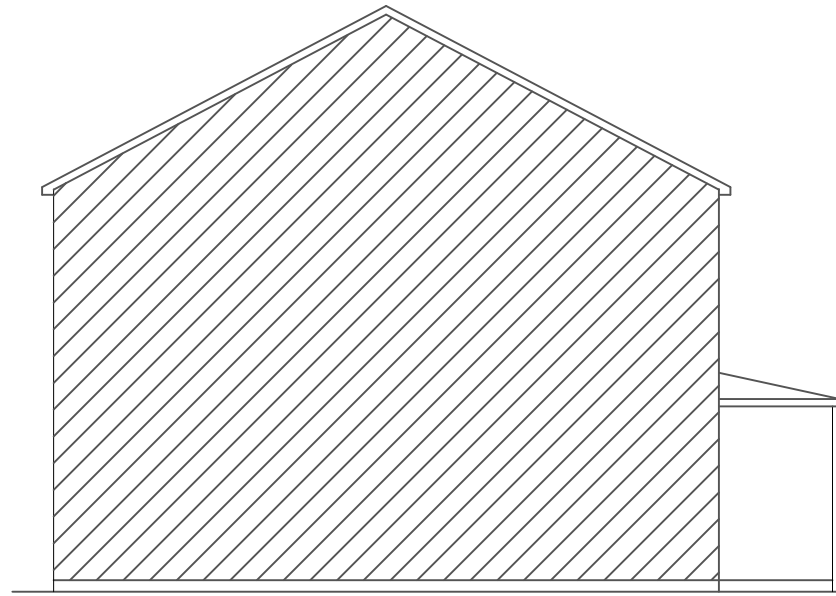


EXISTING SIDE ELEVATION

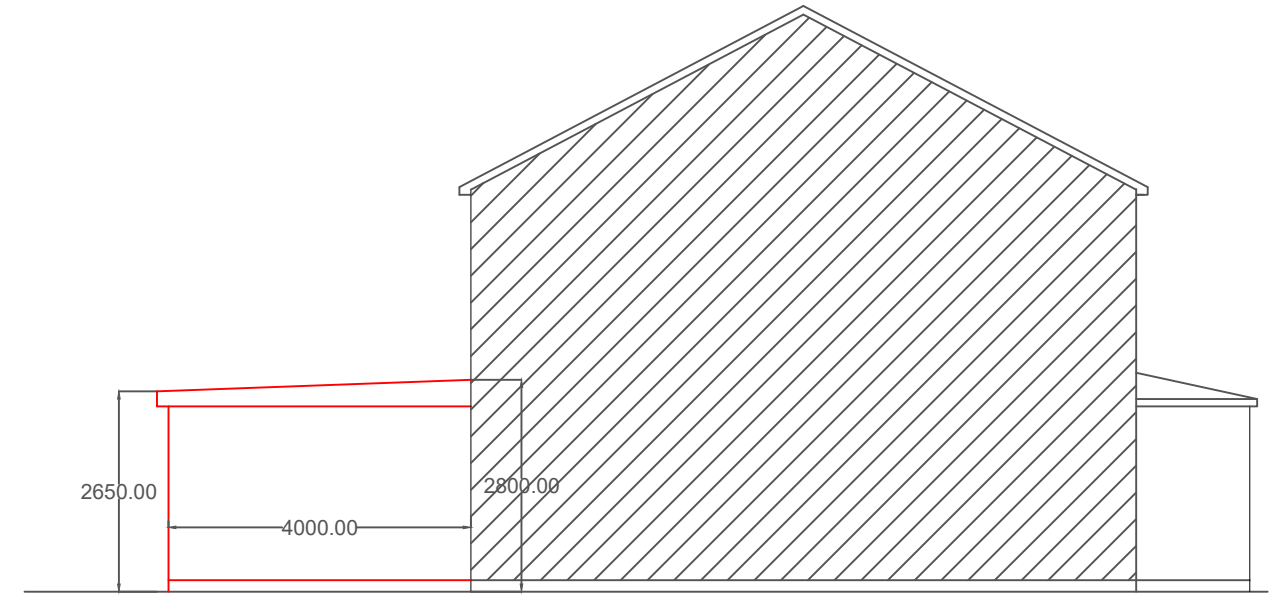


PROPOSED SIDE ELEVATION

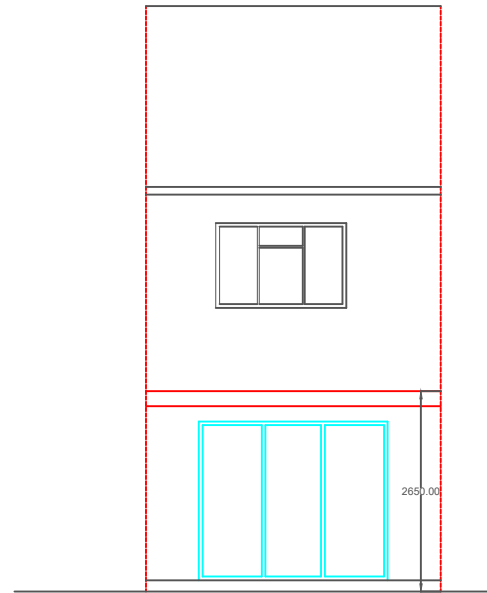

PROPOSED REAR ELEVATION

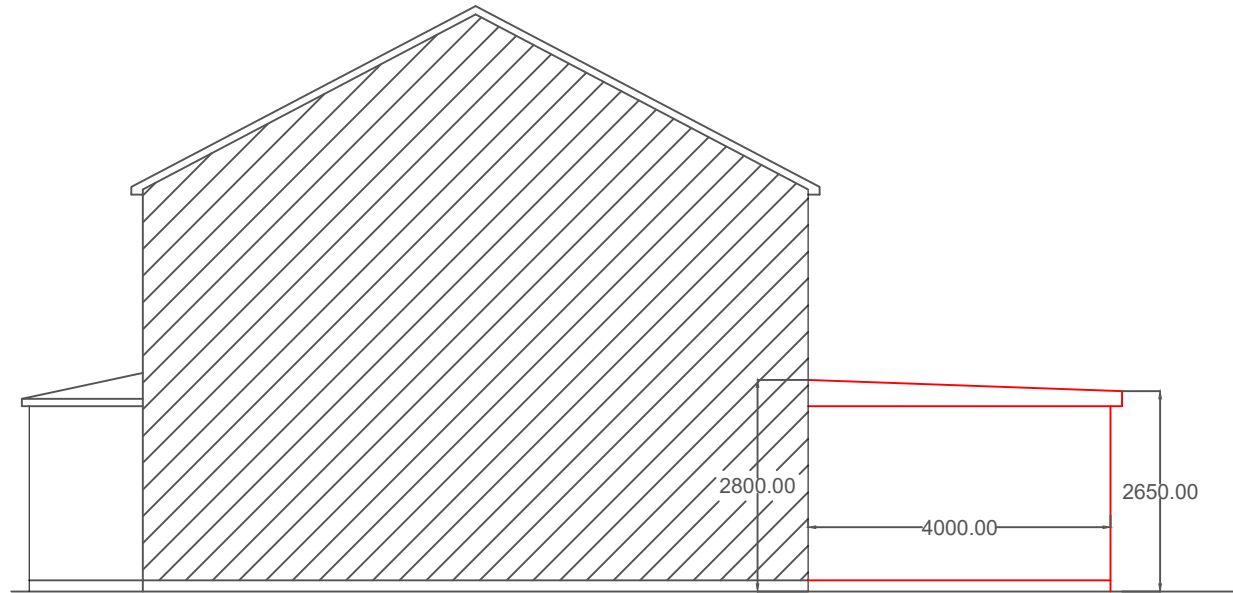

PROPOSED SIDE ELEVATION

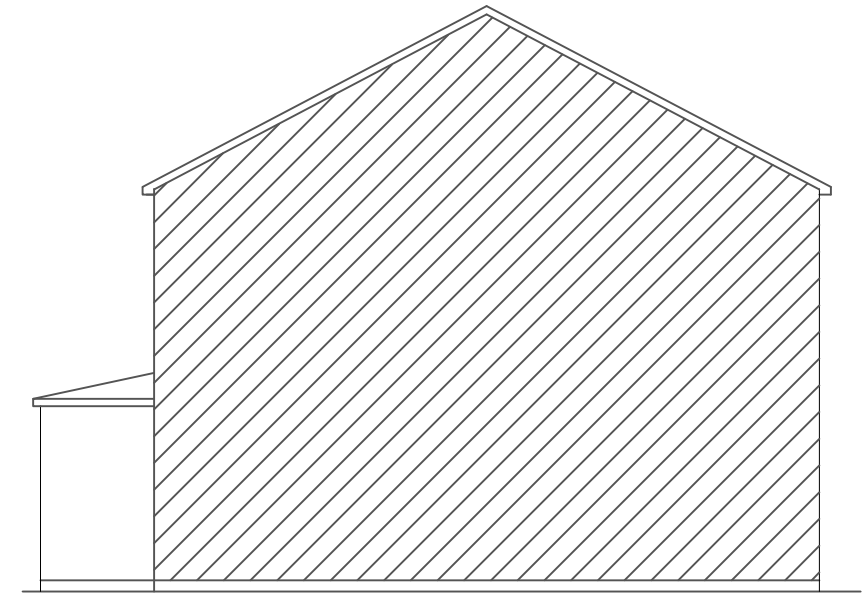

EXISTING SIDE ELEVATION

0 1 2 3 4 MTS
SCALE BAR 1: 100. @ A3

DWG. NO. EA /17 HC / 1B
Dwg by ASB.

All External Materials
to match Existing.
All Double Glazing
to match Existing.

SCALE 1: 100. @ A3.

Email: engineersassociates@mail.com
Mobile: 07877576865

PROPOSED REAR EXTENSION AT.
17 HELMSDALE CLOSE
HAYES. UB4 9QS.