




① Existing Ground Floor
1 : 100

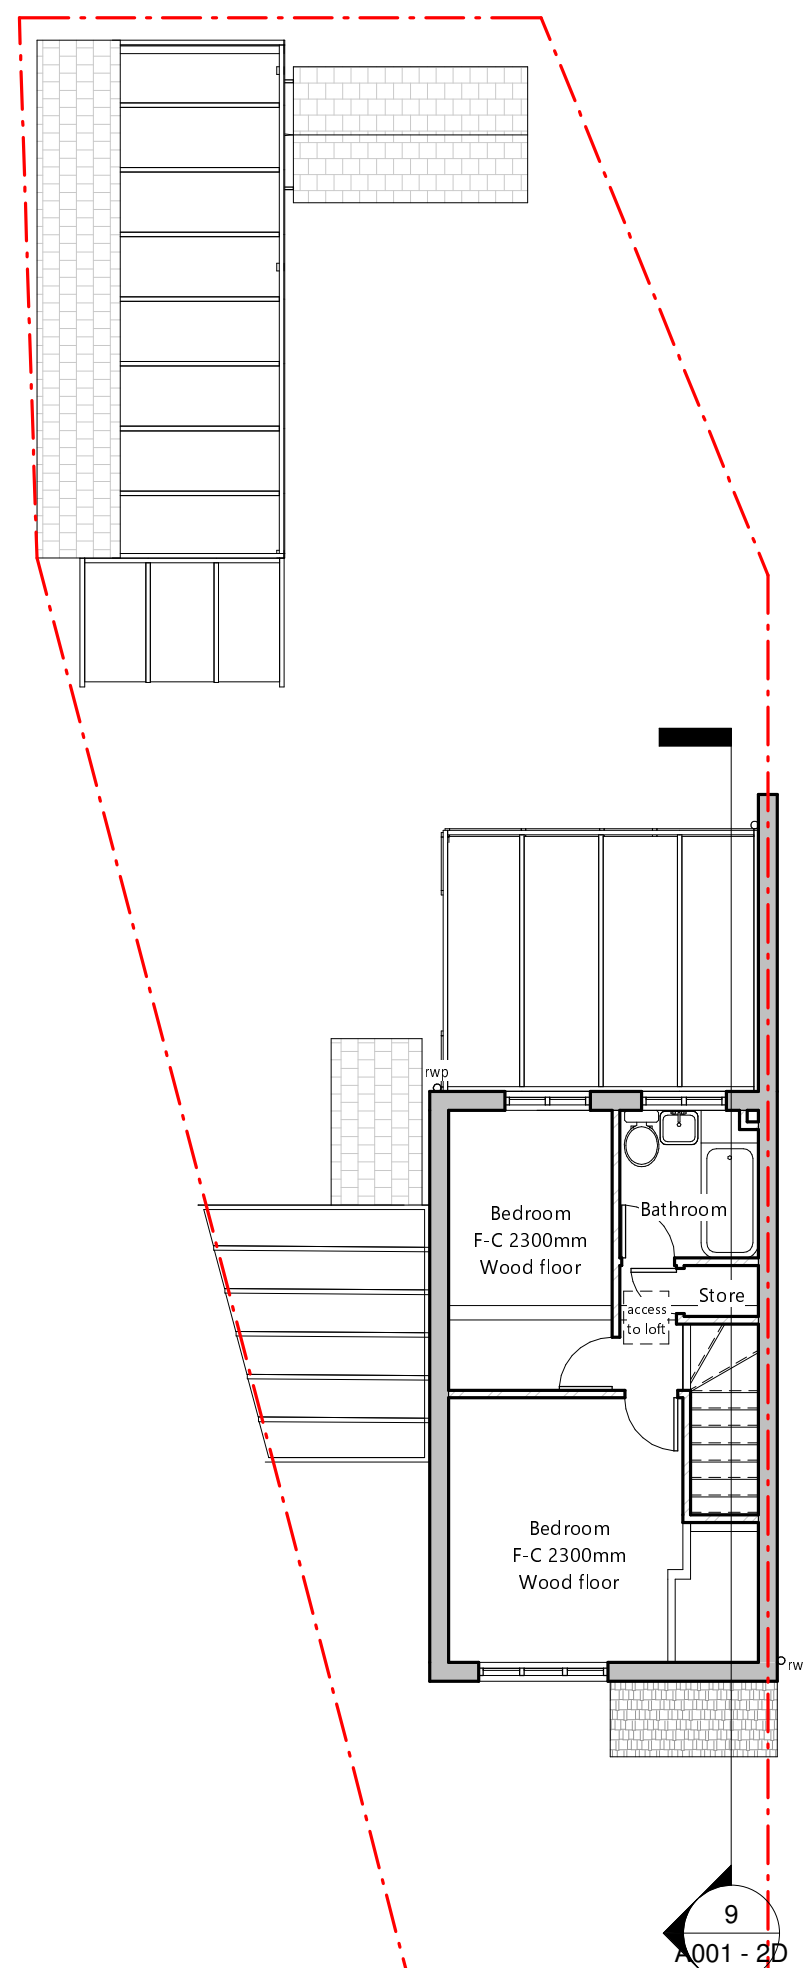


② Existing First Floor
1 : 100

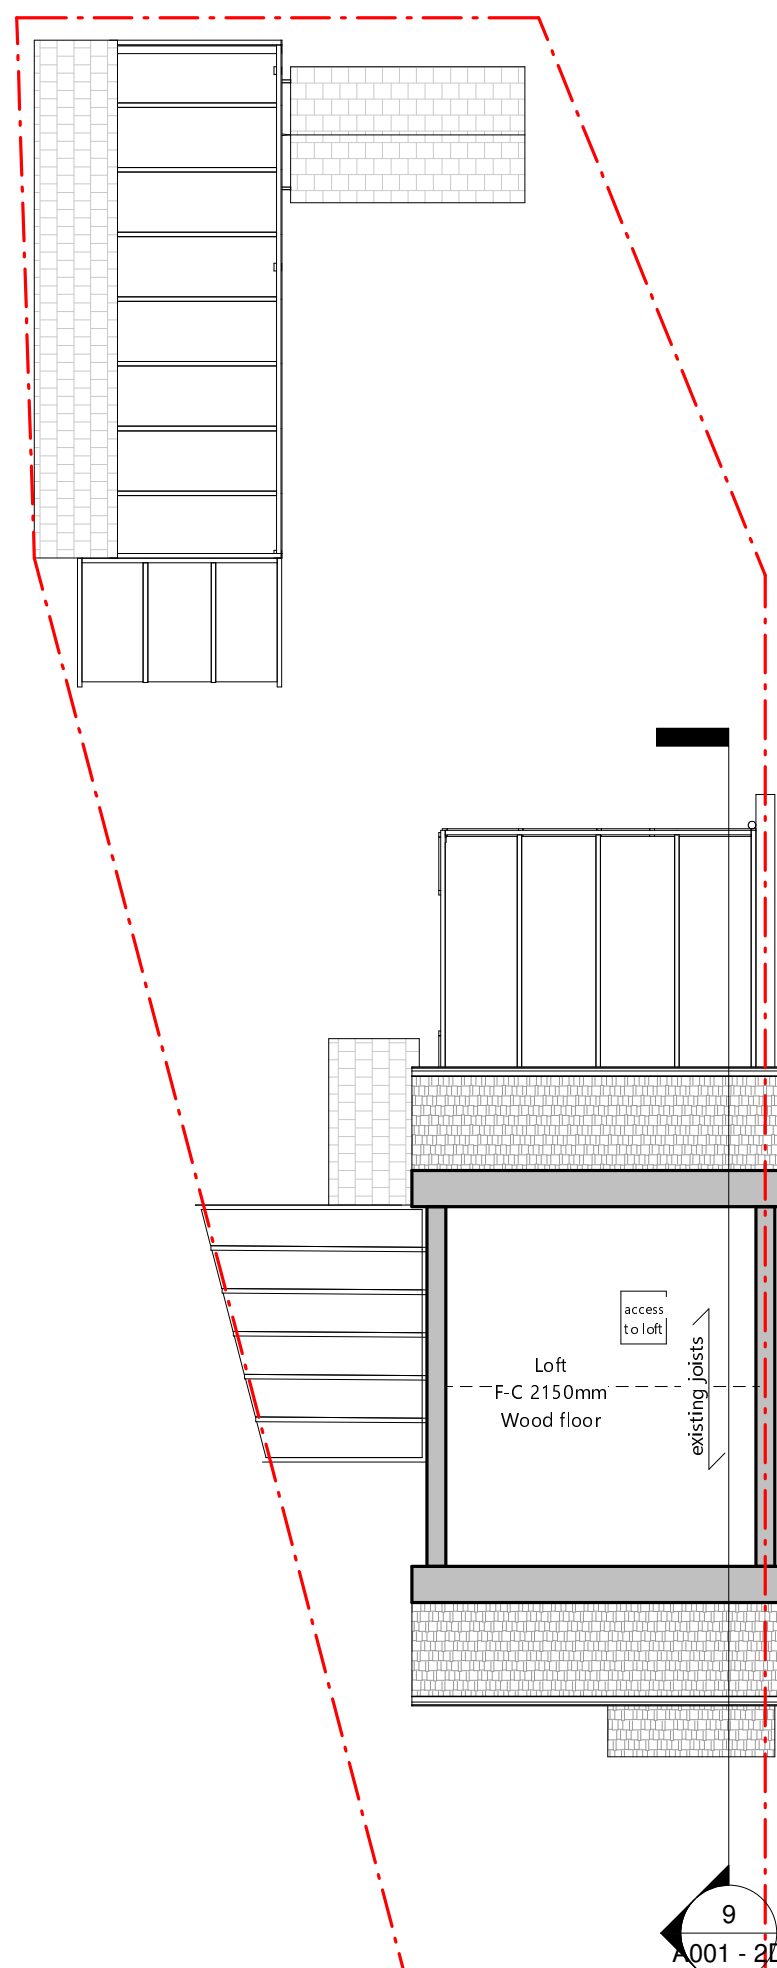


③ Existing Loft
1 : 100

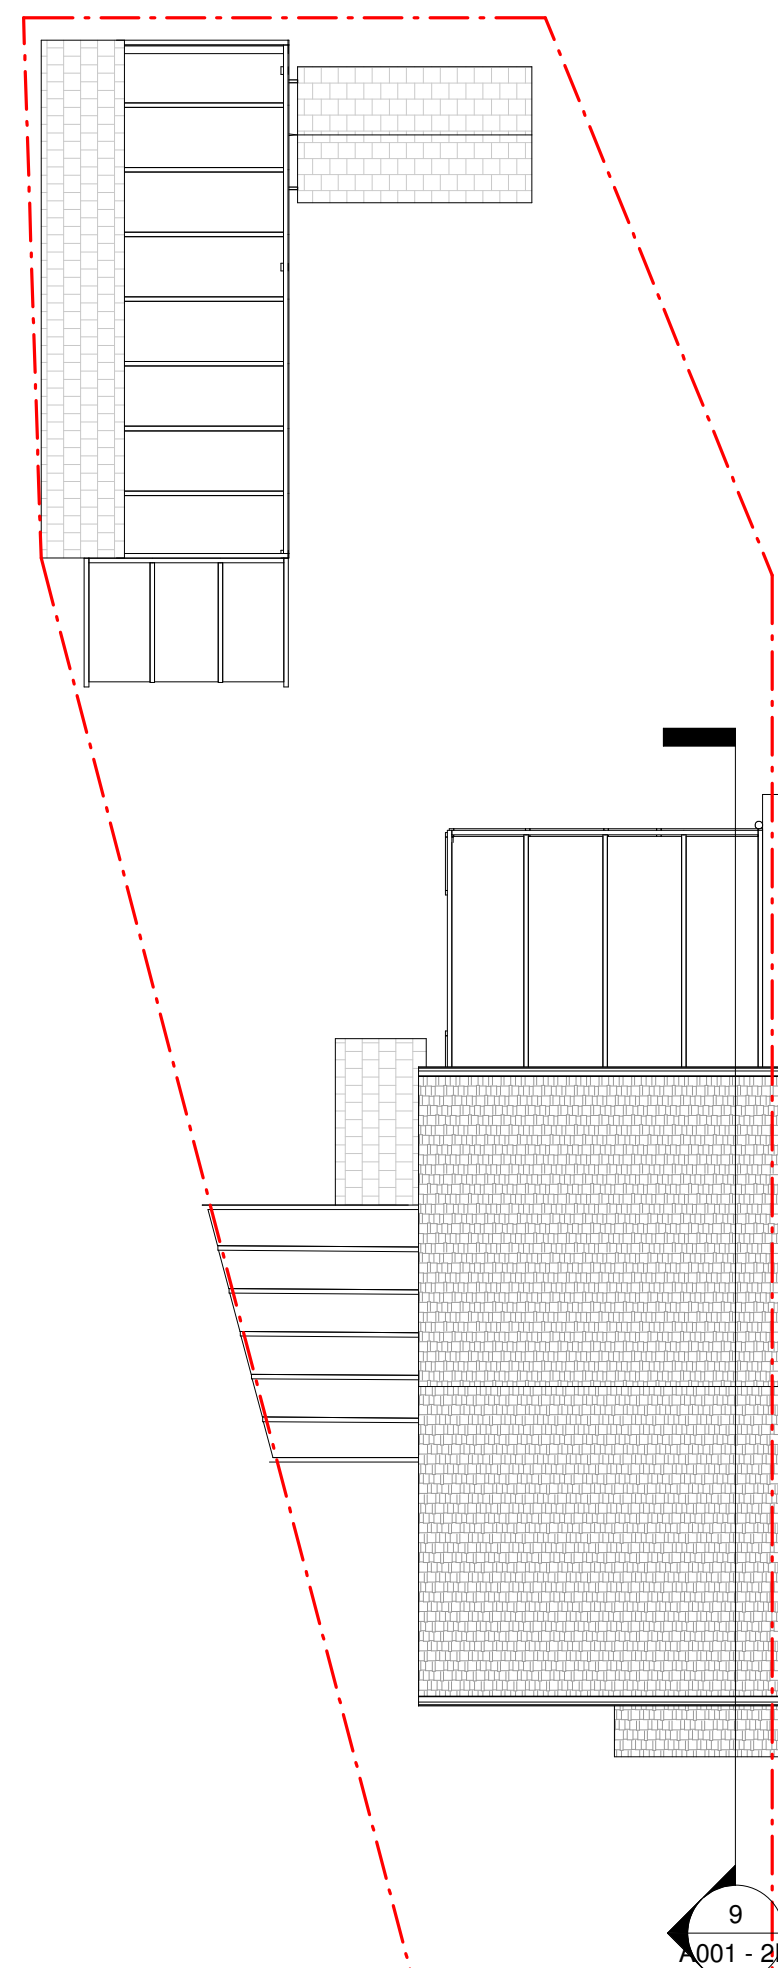

④ Existing Roof
1 : 100

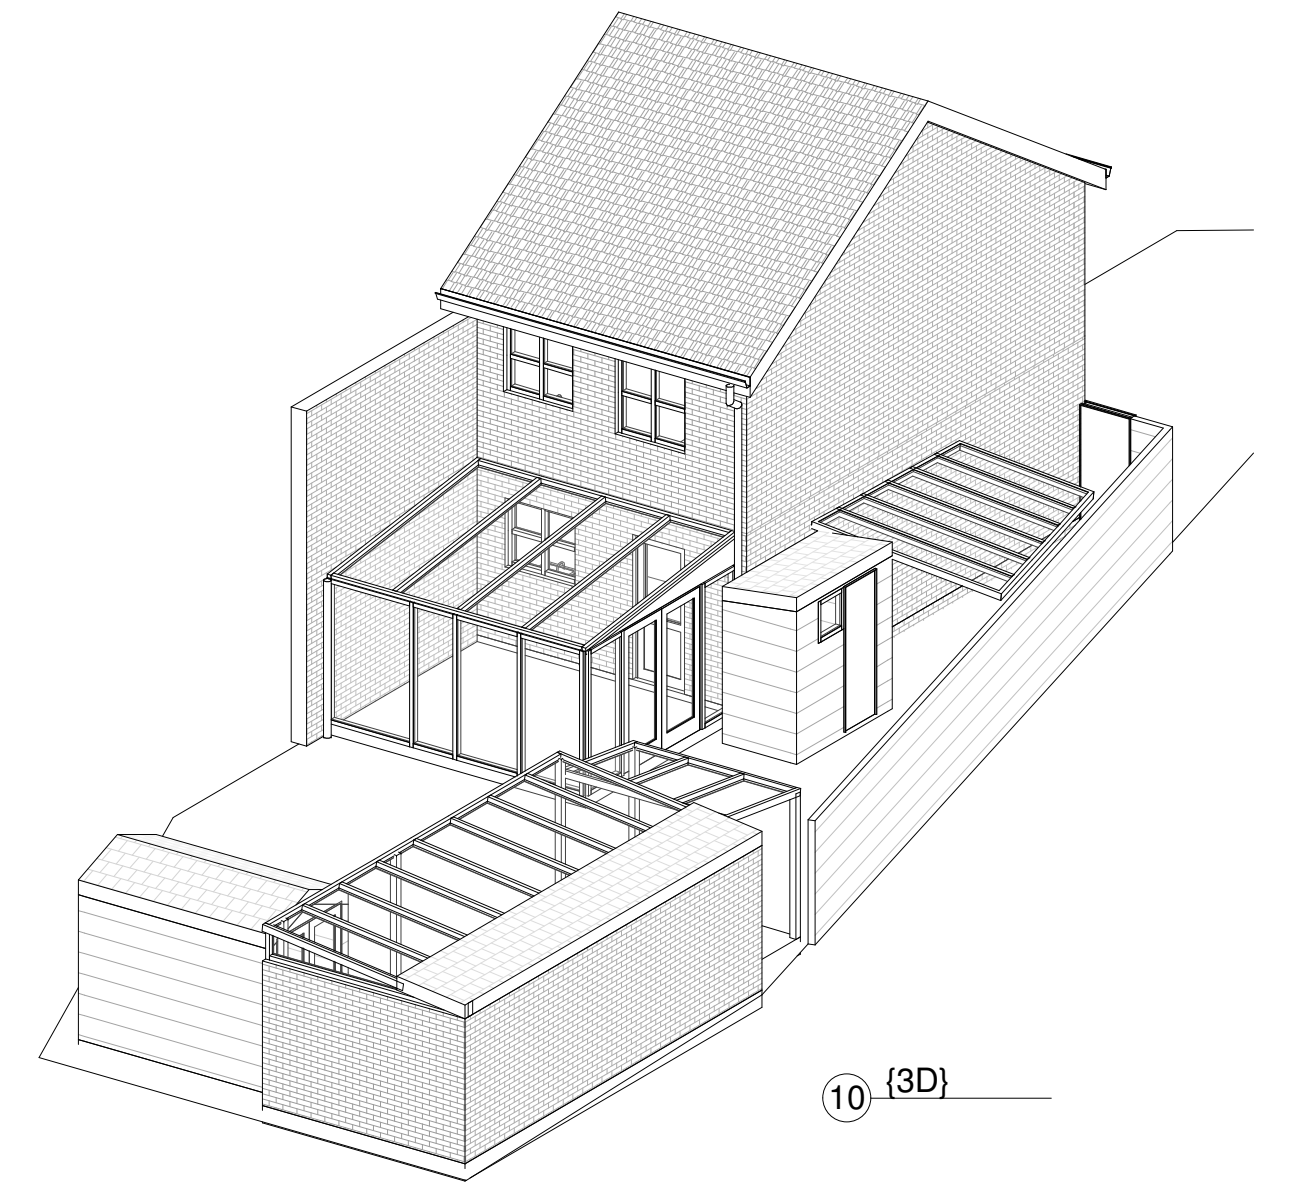


10 {3D}

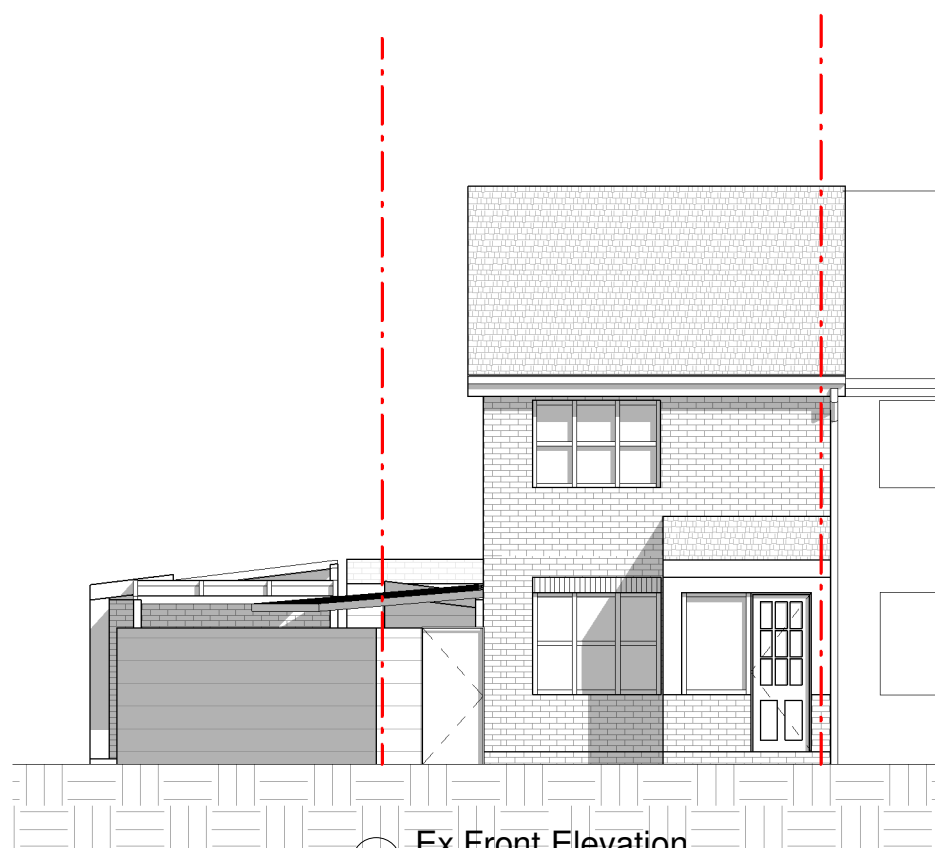

⑤ Ex Front Elevation
1 : 100




⑥ Ex Rear Elevation
1 : 100

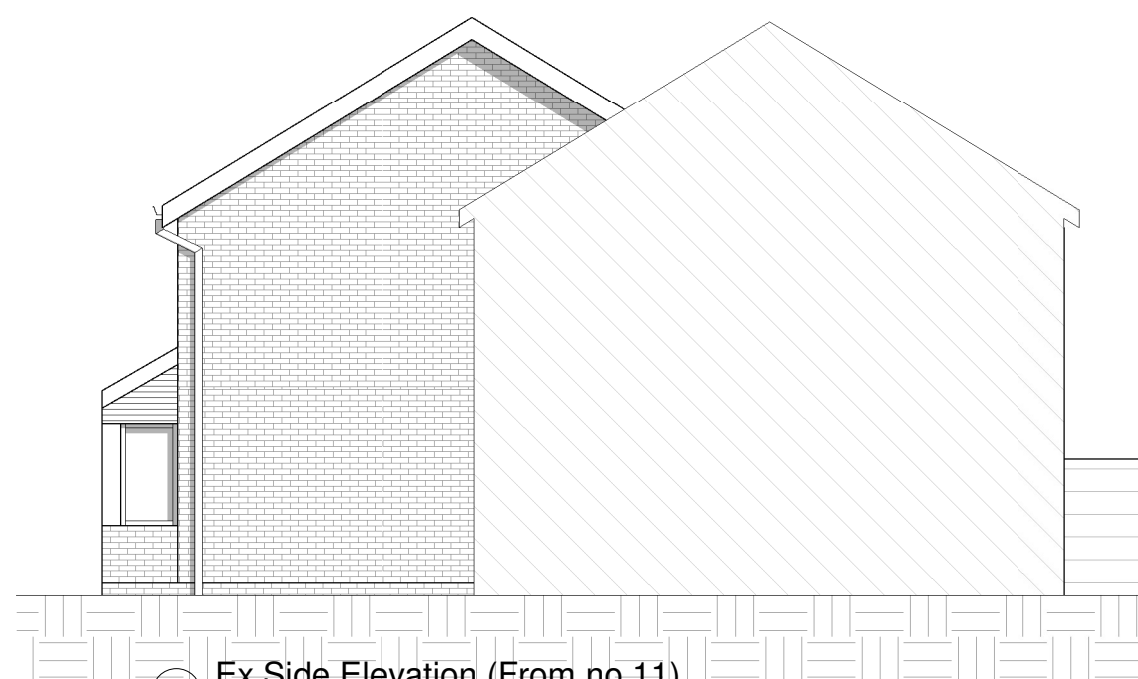


⑦ Ex Side Elevation (From no.11)
1 : 100



⑧ Ex Side Elevation (From no.7)
1 : 100

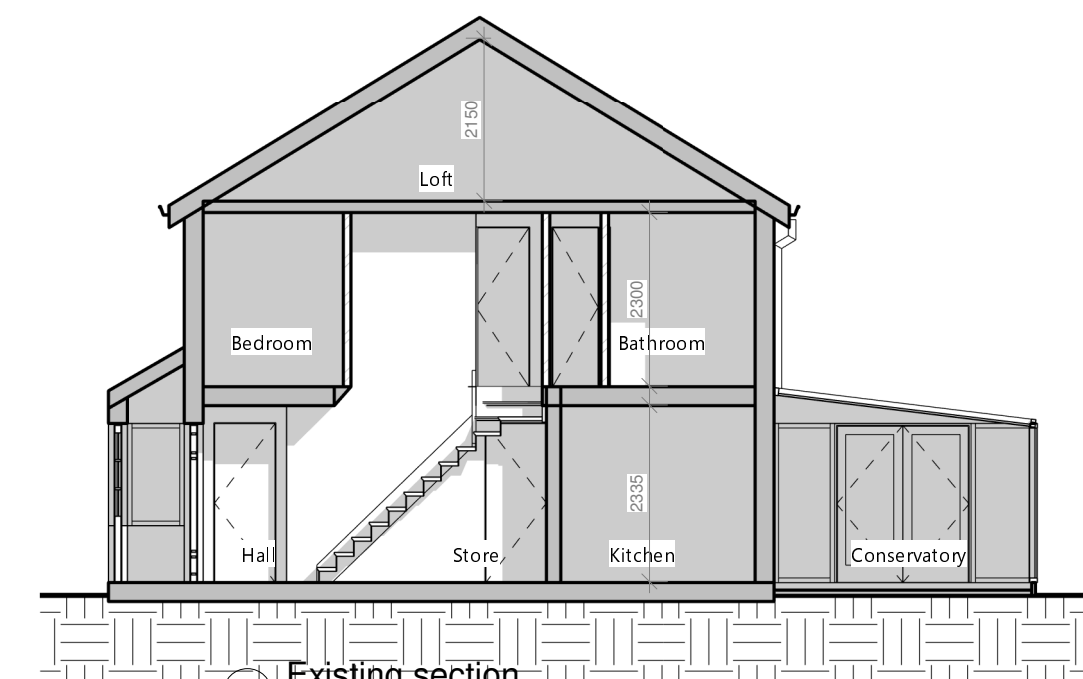


⑨ Existing section
1 : 100

 

VISUAL SCALE 1:100

PROJECT Double Storey Rear Extension, Side Extension & Internal Reconfigurations		
ADDRESS 9 Paddington Close, Hayes UB4 9QH		
CLIENT NAME K. Paramacki		
PROJECT STATUS Project Status		
SHEET N. A001 - 2D	DRAWING TITLE Existing Drawings	
DESIGNED BY: Goplans	DRAWN BY: KC	CHECKED BY: Goplans
DATE: 26/02/2025	SCALE As Indicated @ A1	

..... Demolished existing
 - - - - - Item above cut
 - - - - - Headheight of 1.8m (estimated)
 - - - - - Roof lights
 All dimensions to be cross-checked on site prior to completing drawings for a party wall process, ordering and/or structural purposes



goplans.co.uk | 020 3633 0928