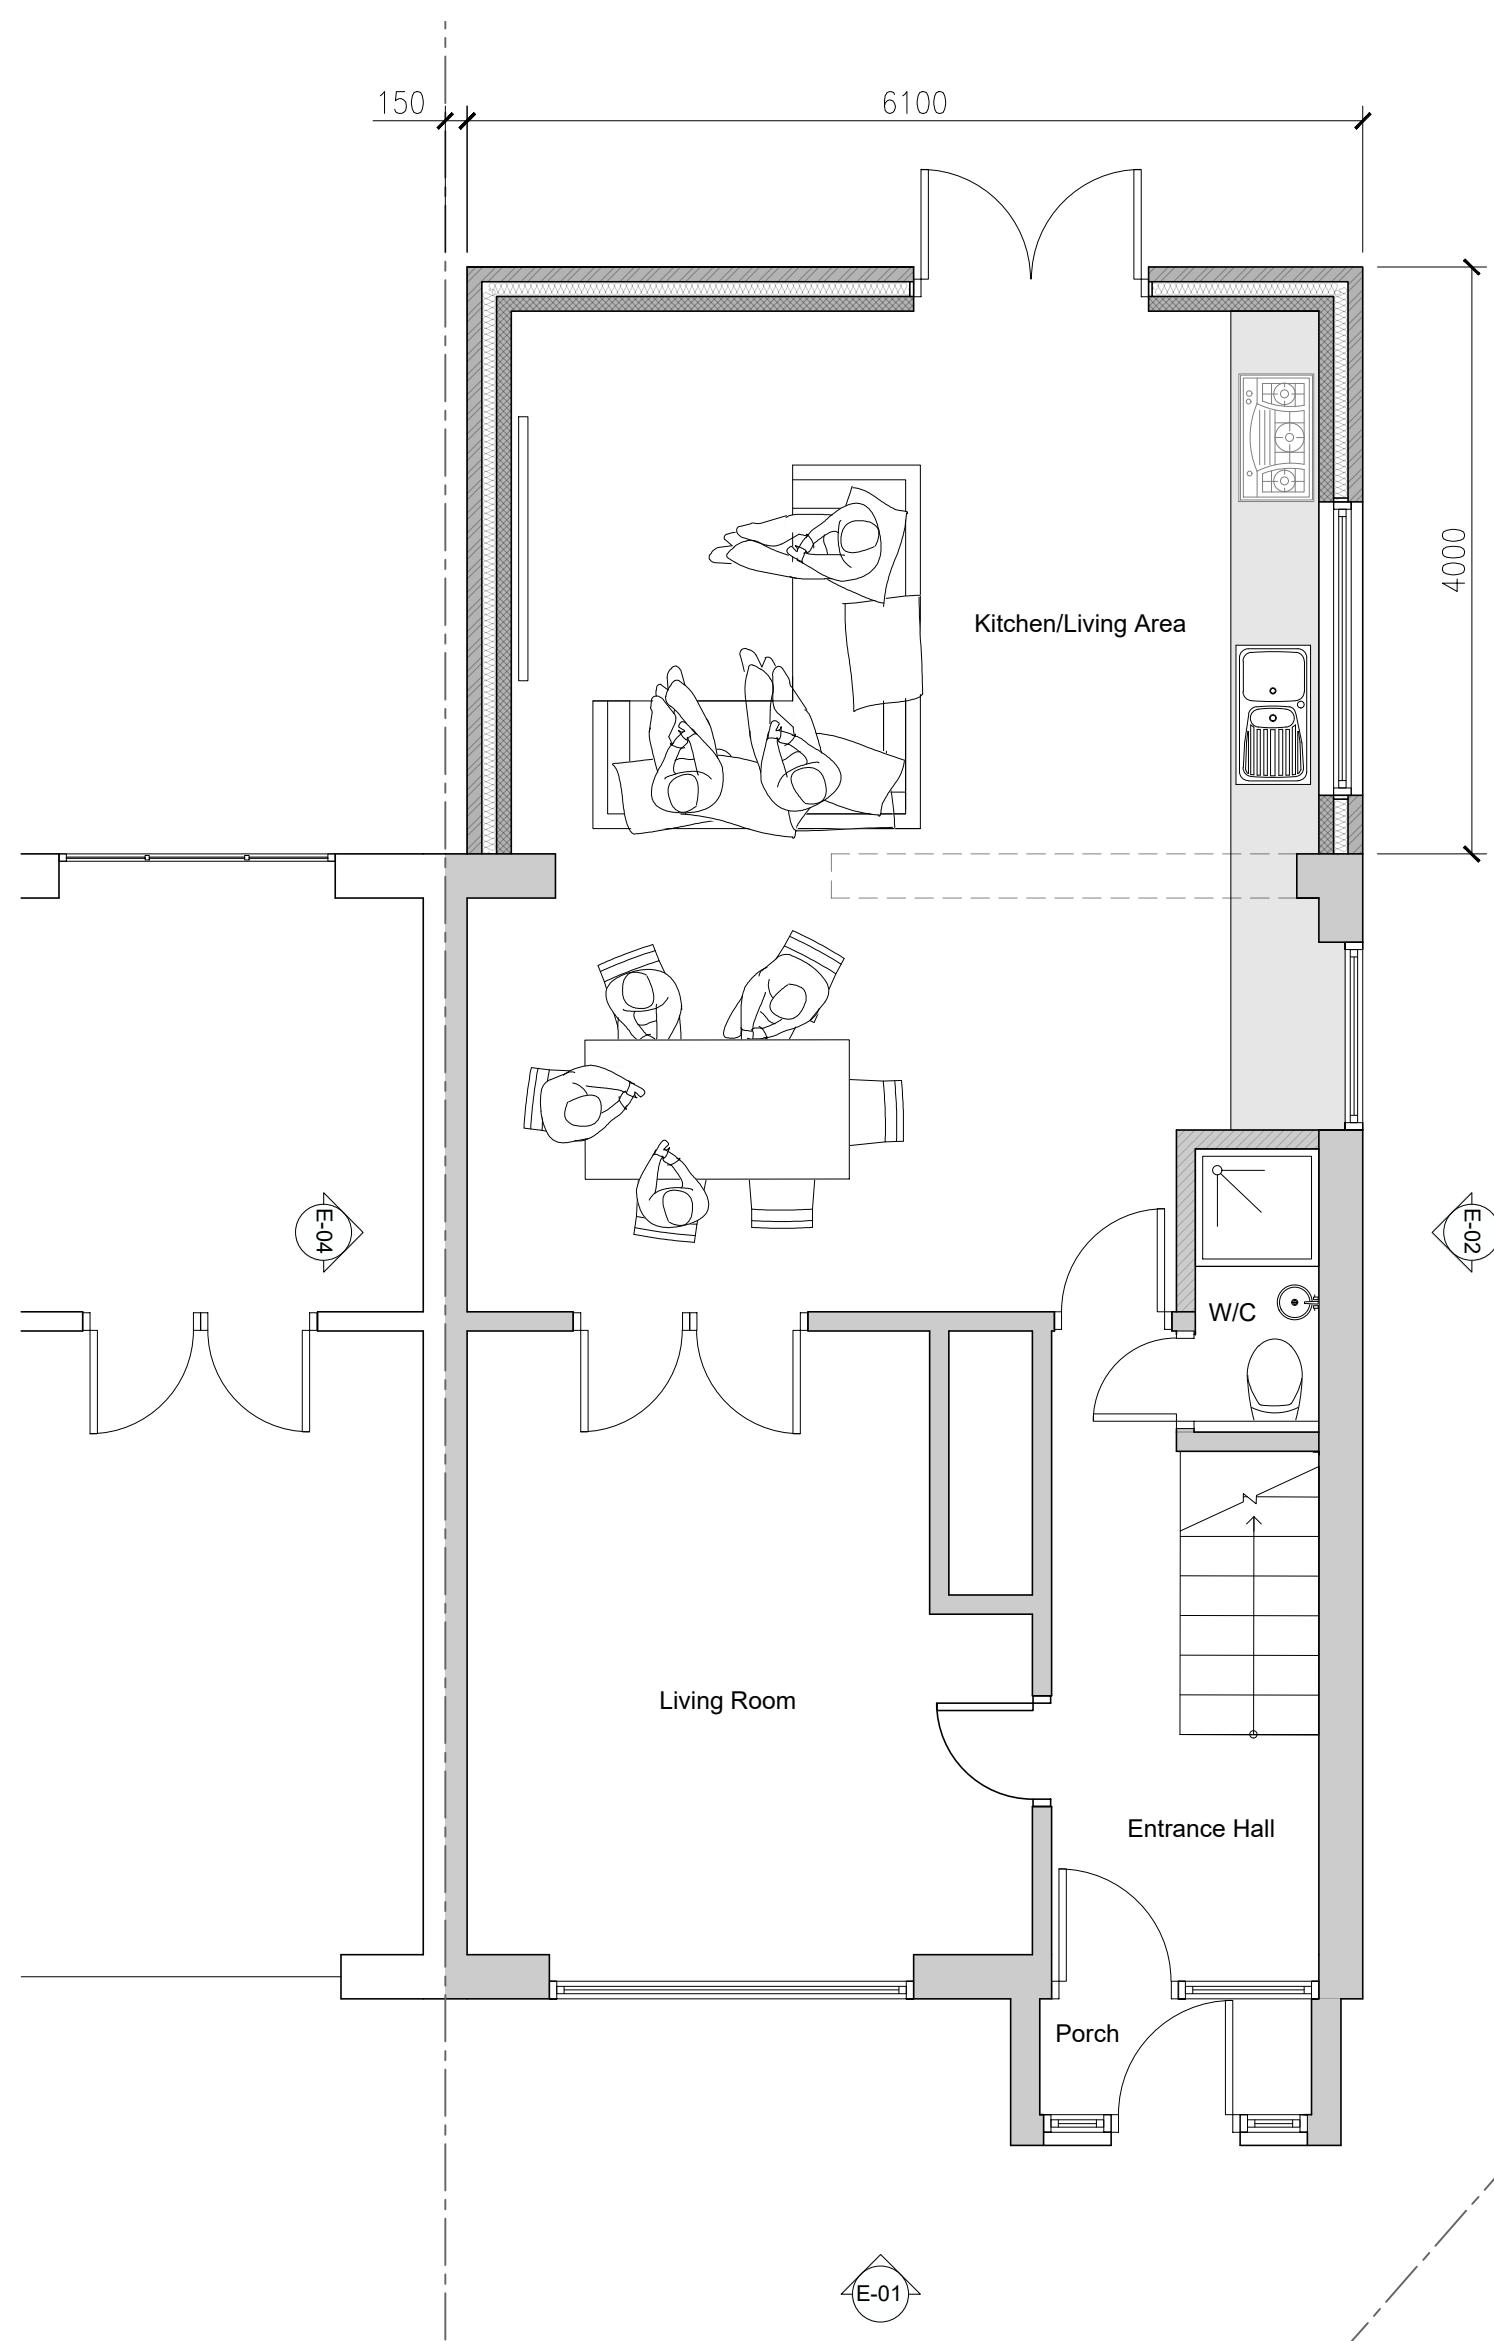


This drawing is to be read in conjunction
with all relevant documents.
This drawing is copyright © and may not be
reproduced without permission

CLIENT	DRAWING TITLE		
Tavy Lakatus	Existing Ground Floor Plan		
JOB DESCRIPTION	Scale	Date	Drawn
10 Roman Close Harefield UB9 6BH	1:50 @ A3	Apr 25	T -
	Revisions		

**Tavy
Drawings**

Drawing Number T - RC10 - 100



This drawing is to be read in conjunction
with all relevant documents.
This drawing is copyright © and may not be
reproduced without permission

CLIENT
Tavy Lakatus

JOB DESCRIPTION
10 Roman Close
Harefield
UB9 6BH

DRAWING TITLE
Proposed Ground Floor Plan

Scale Date Drawn Checked
1:50 @ A3 Apr 25 T -

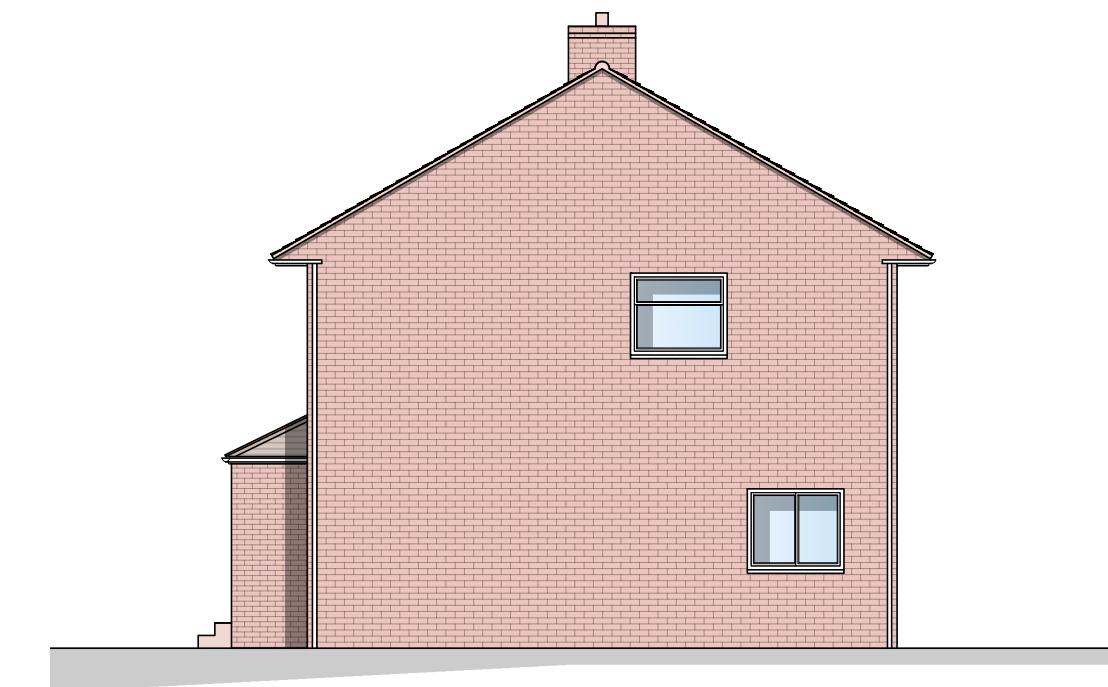
Revisions

**Tavy
Drawings**

Drawing Number T - RC10 - 101



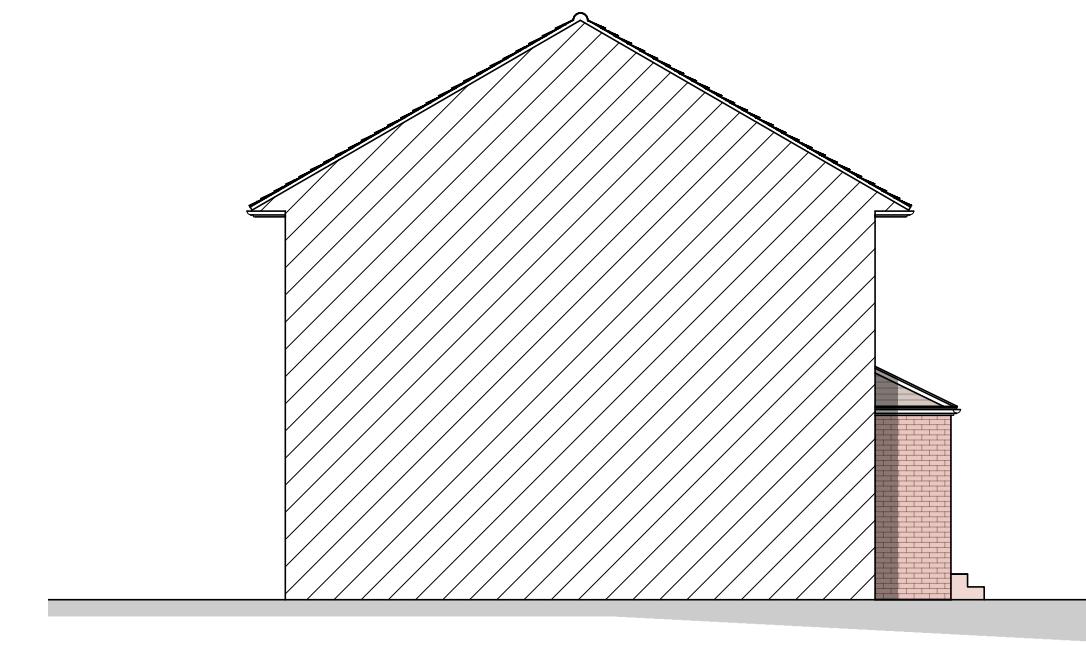
EXISTING FRONT ELEVATION

SCALE 1:100
E-01

EXISTING SIDE ELEVATION

SCALE 1:100
E-02

EXISTING REAR ELEVATION

SCALE 1:100
E-03

EXISTING SIDE ELEVATION

SCALE 1:100
E-04

1:100

This drawing is to be read in conjunction with all relevant documents.
This drawing is copyright © and may not be reproduced without permission

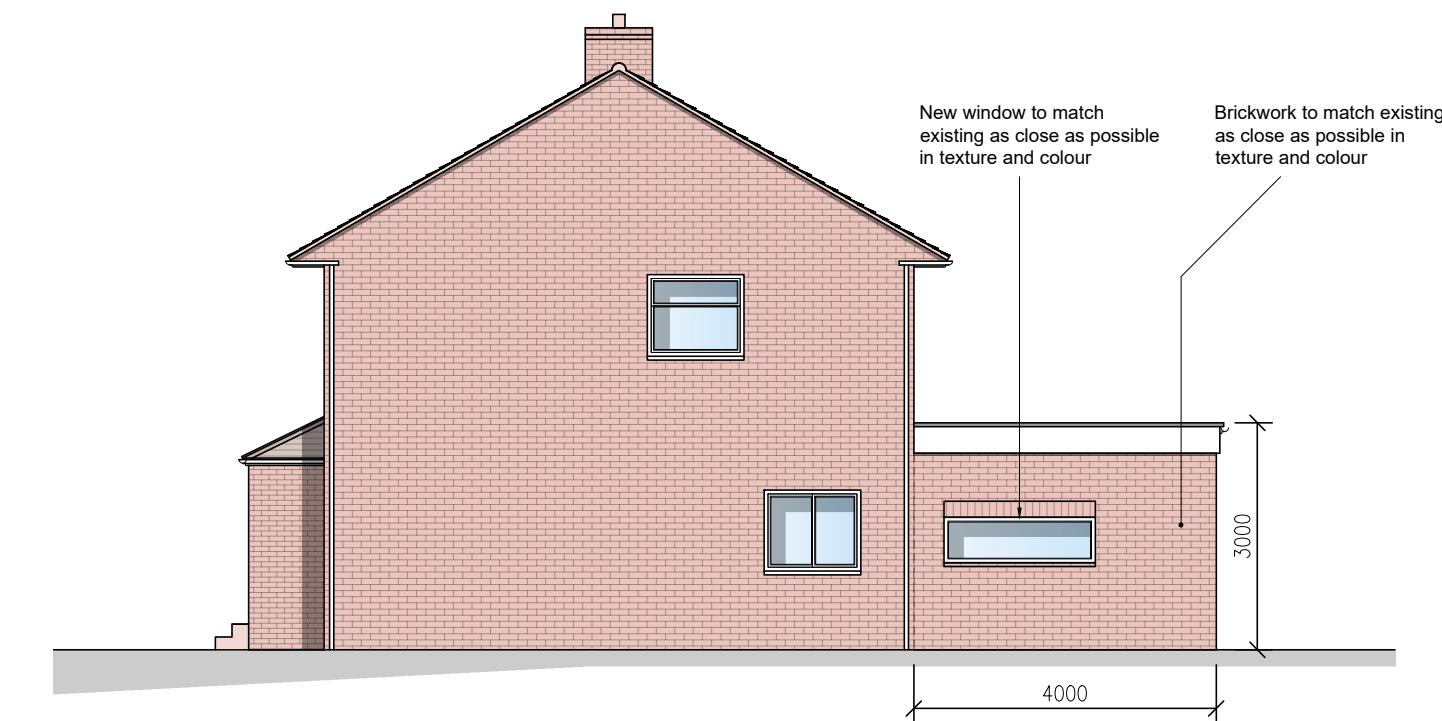
CLIENT	DRAWING TITLE			
	Existing Elevations			
JOB DESCRIPTION	Scale	Date	Drawn	Checked
	1:50 @ A3	Apr 25	T	-
Revisions				

**Tavy
Drawings**

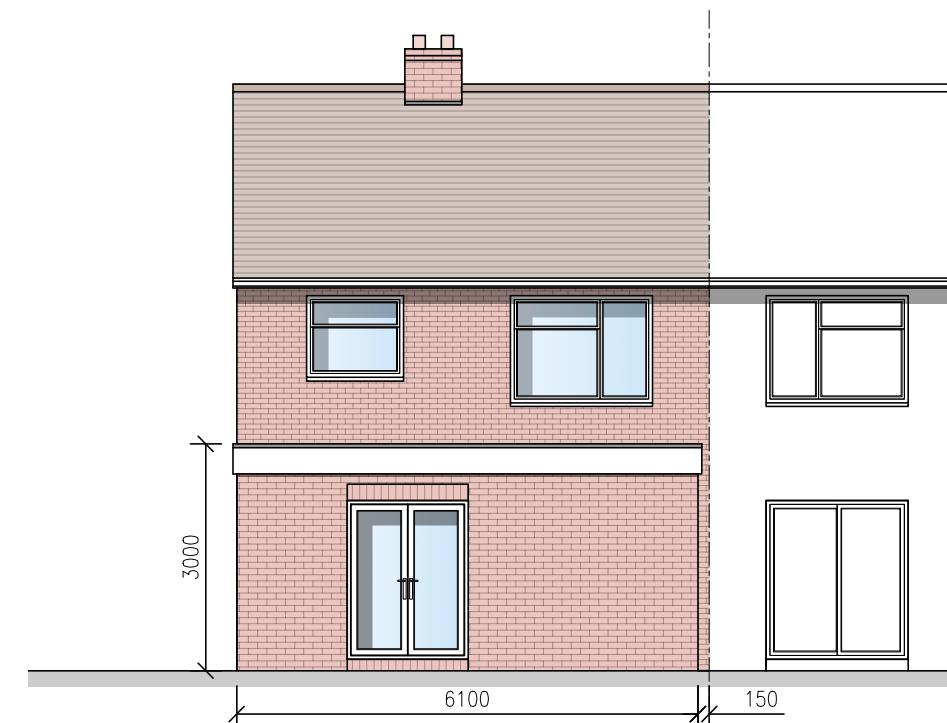
Drawing Number T - RC10 - 102



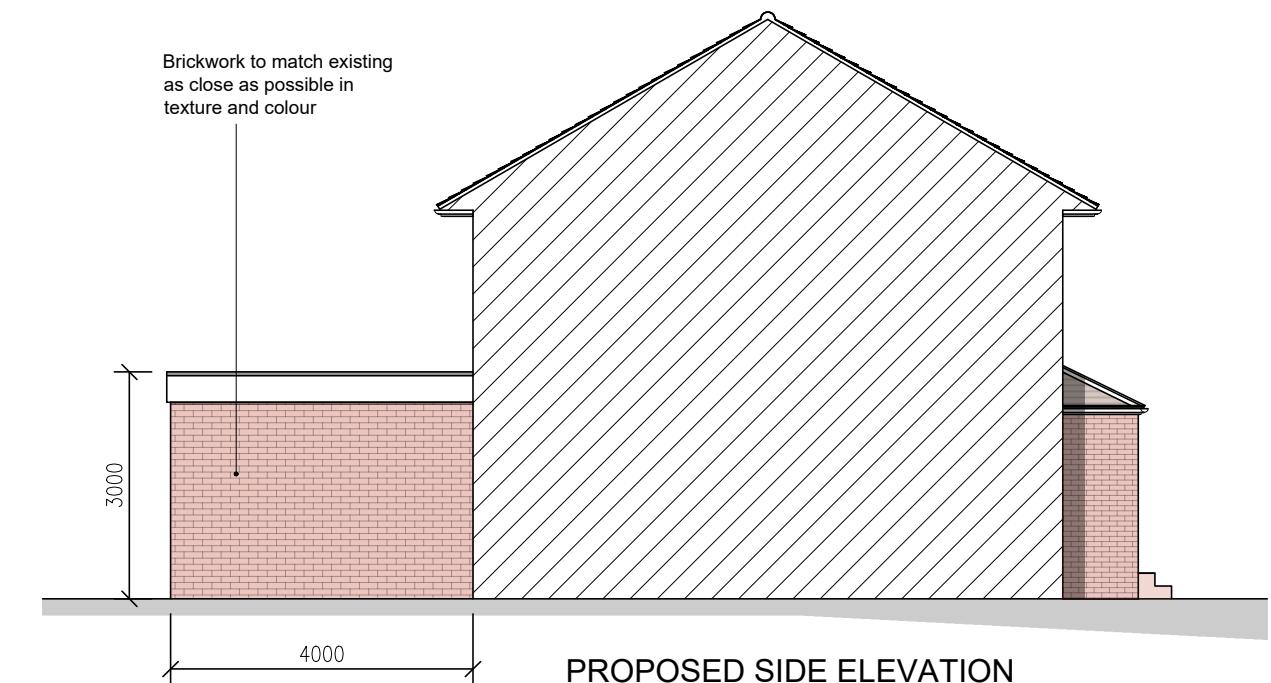
PROPOSED FRONT ELEVATION

SCALE 1:100
E-01

PROPOSED SIDE ELEVATION

SCALE 1:100
E-02

PROPOSED REAR ELEVATION

SCALE 1:100
E-03

PROPOSED SIDE ELEVATION

SCALE 1:100
E-04

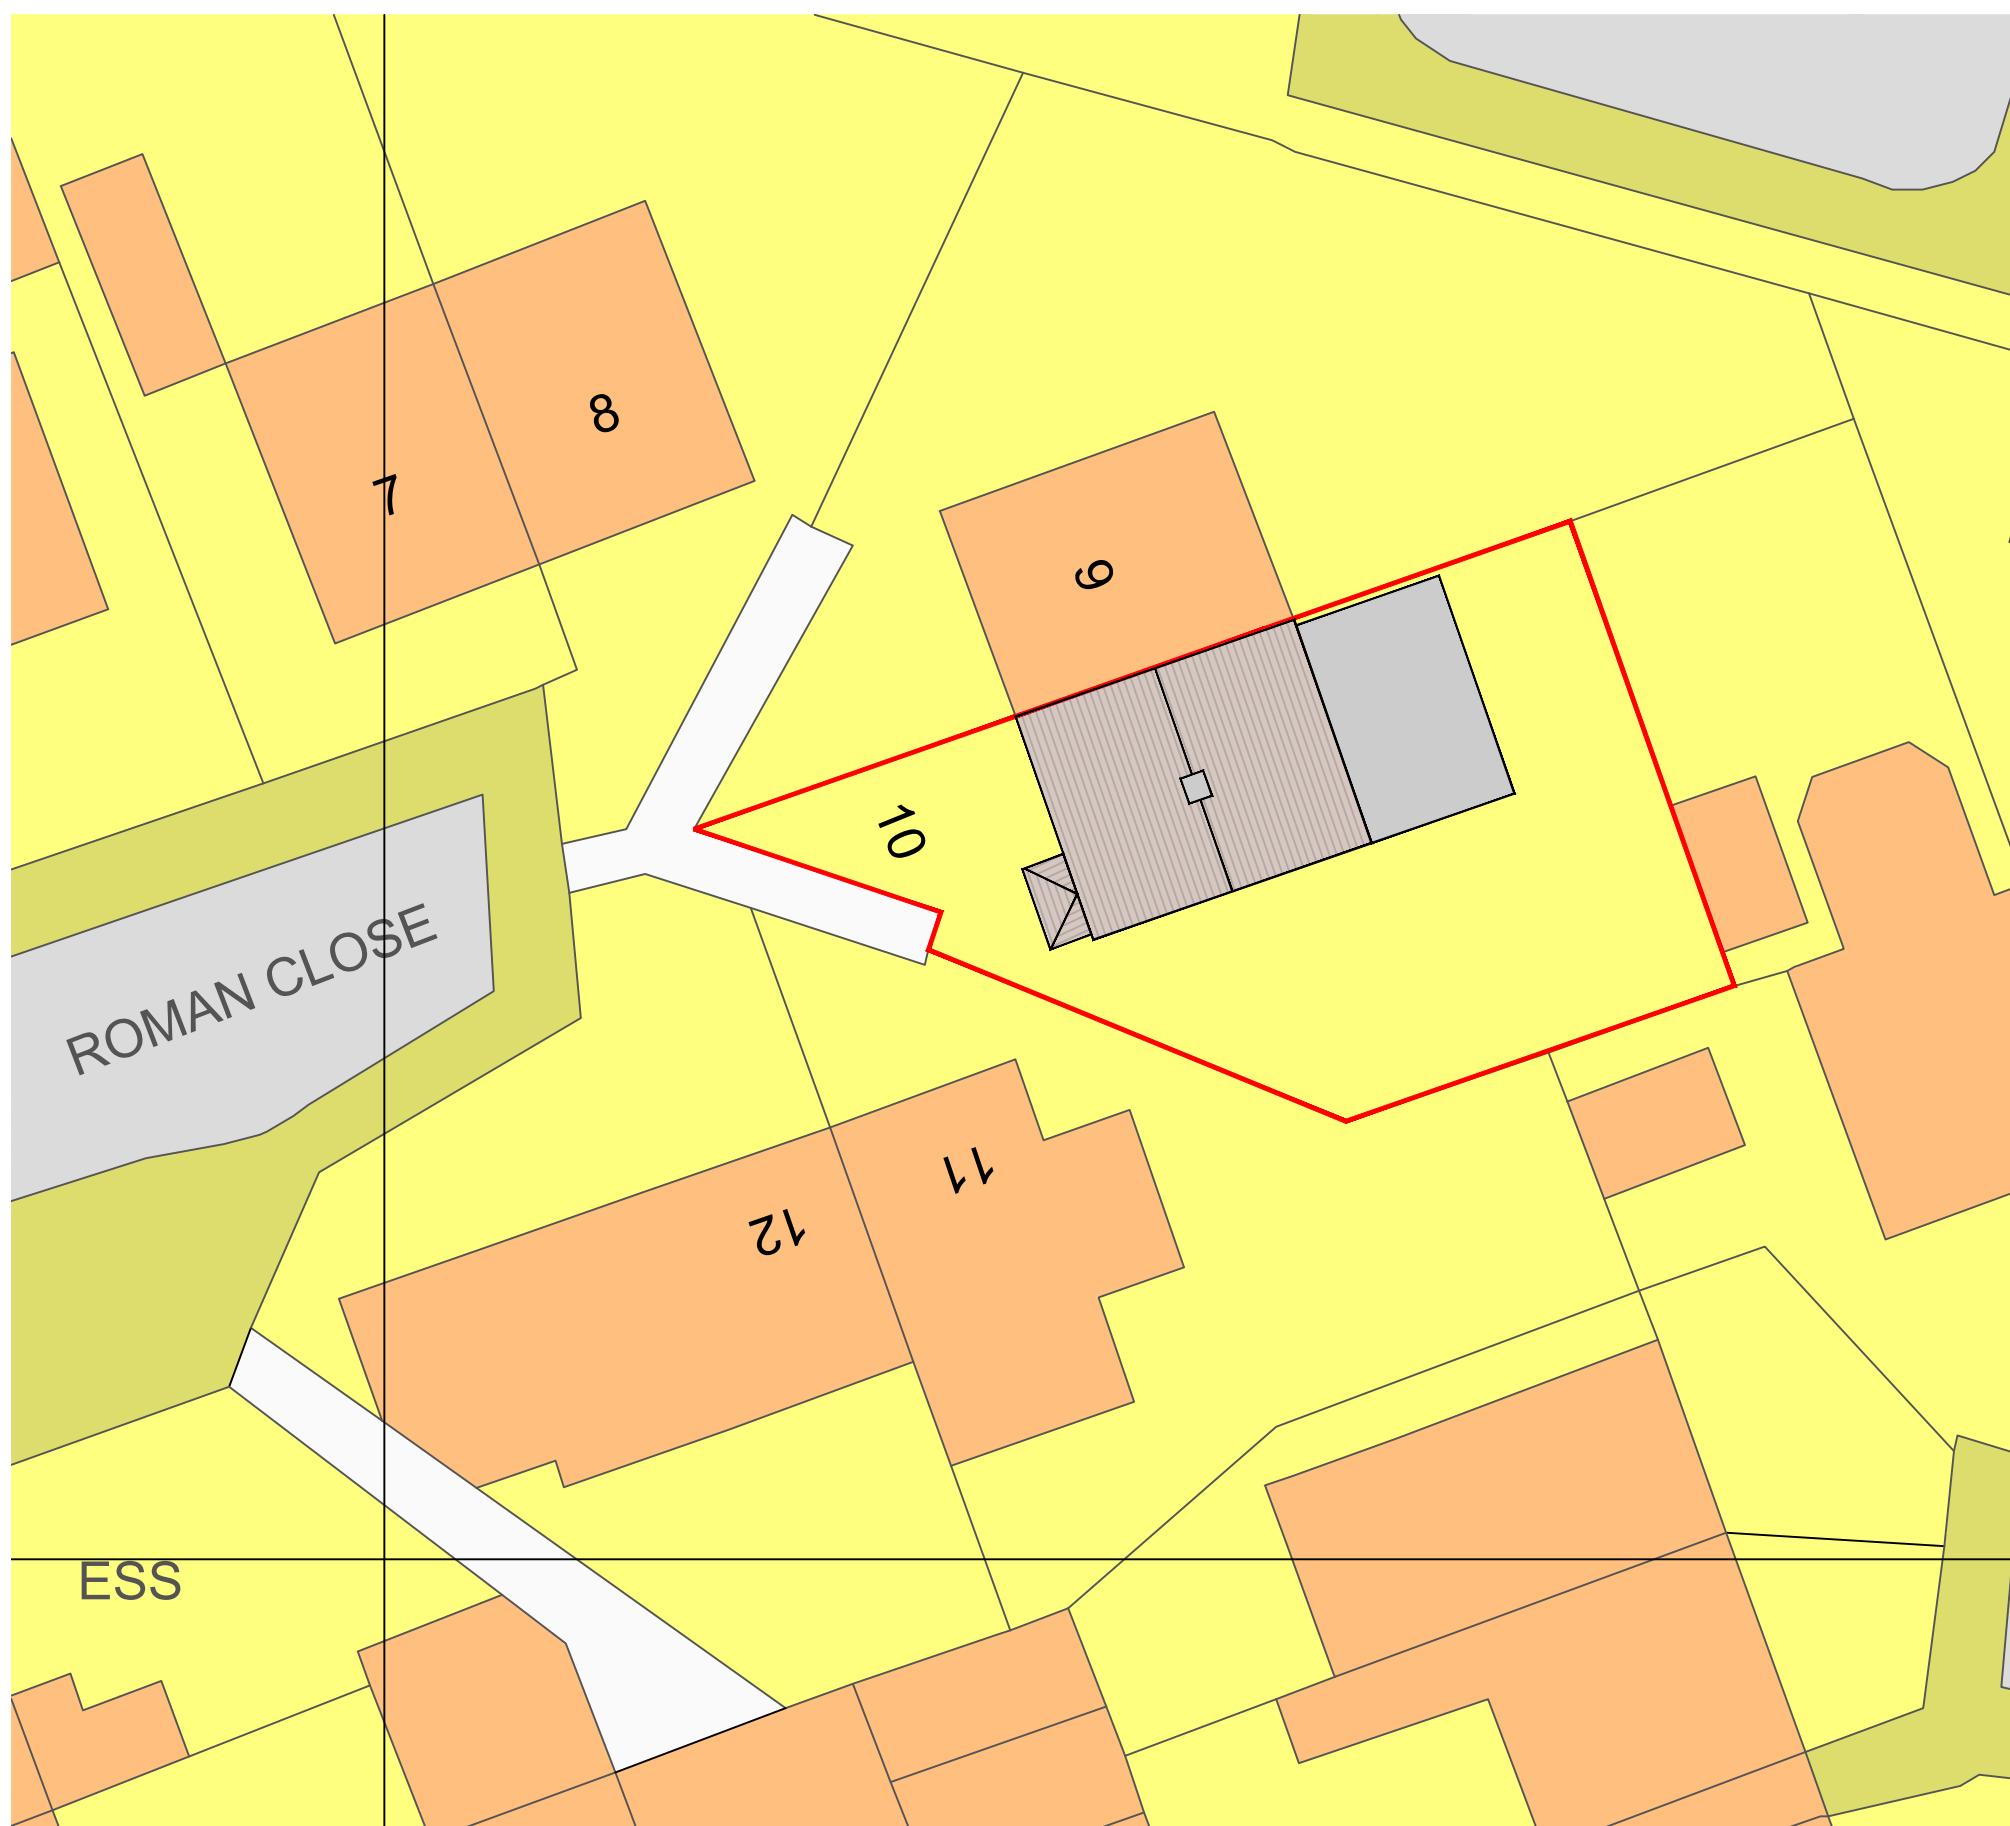
1:100
2m 0 2m 4m 6m 8m 10m

This drawing is to be read in conjunction with all relevant documents.
This drawing is copyright © and may not be reproduced without permission

CLIENT	DRAWING TITLE			
	Proposed Elevations			
JOB DESCRIPTION	Scale	Date	Drawn	Checked
	1:50 @ A3	Apr 25	T	-
Revisions				

**Tavy
Drawings**

Drawing Number T - RC10 - 103



Produced on 15 April 2025 from the Ordnance Survey National Geographic Database and incorporating surveyed revision available at this date.

 
This map shows the area bounded by 504470 190848, 504612 190848, 504612 190990, 504470 190990, 504470 190848

Crown copyright and database rights 2025 OS 100054135. Supplied by copla ltd trading as UKPlanningMaps.com a licensed Ordnance Survey partner (OS 100054135).

Data licence expires 15 April 2026. Unique plan reference: v2f//1241778/1666776

This drawing is to be read in conjunction with all relevant documents.
This drawing is copyright © and may not be reproduced without permission

CLIENT	DRAWING TITLE				Drawing Number
	Site Location and Block Plans				
JOB DESCRIPTION	Scale	Date	Drawn	Checked	T - RC10 - 103
	As Shown @ A3	April 25	T		
	Revisions				
10 Roman Close Harefield UB9 6BH					



Tavy
Drawings