




- NOTES
- Dimensions are not to be scaled from this drawing by contractors. The contractor is requested to check all dimensions before the work started.
 - Report any discrepancies to the client or architect before undertaking the work described in the drawings.
 - Dimensions are approximate site dimensions and are to be verified by the contractor on site before any fabrication/site works i.e foundations etc occur
 - Contractor is responsible for all temporary propping to existing structure

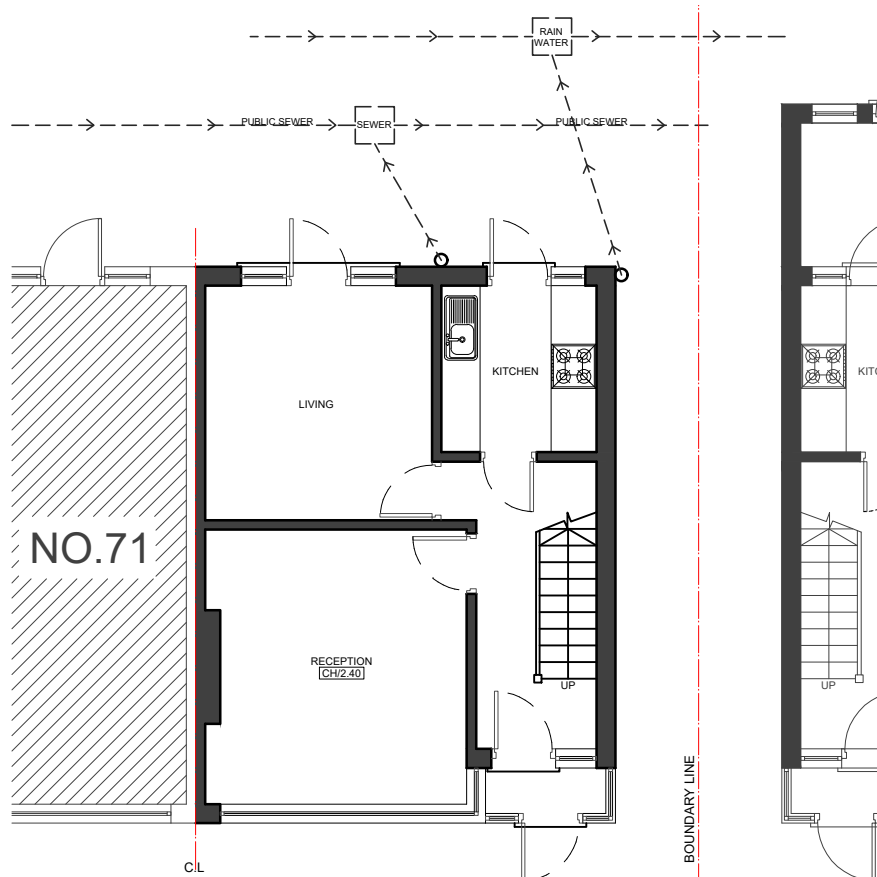



01 - GROUND FLOOR PLAN

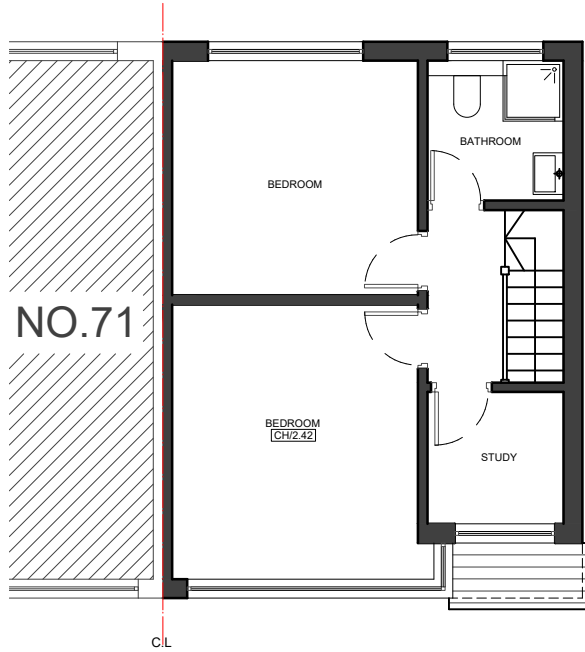

02 - FIRST FLOOR PLAN

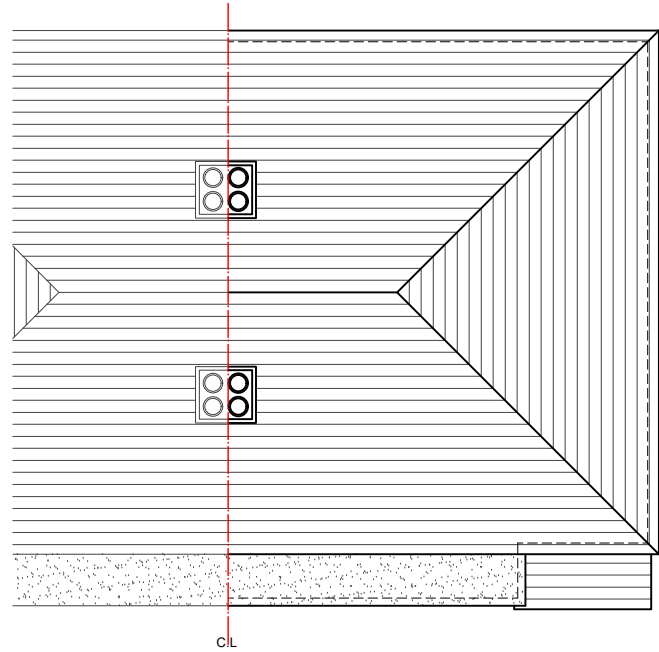

03 - ROOF PLAN

 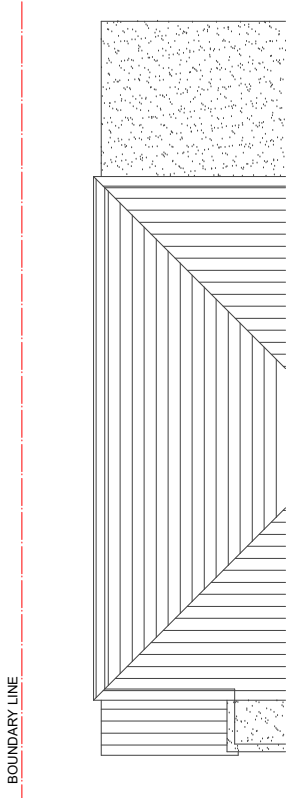

REVISIONS			
NO.	DESCRIPTION	DATE	BY

HOUSE HOLDER
APPLICATION

DESIGN ENDEAVOURS LTD

M: 07824773079, 07860580774
E: design.endeavour@gmail.com


Project
73 MIDHURST CRESCENT UXBRIDGE
LONDON, UB10 9DW

Title
EXISTING PLANS & ELEVATIONS


Scale 1:100@A3	Drawn TA	Approved	Date MAR-25
Job No. DE-1227/25	Drawing No. PH-73MC-02	Rev.	-



04 - FRONT ELEVATION

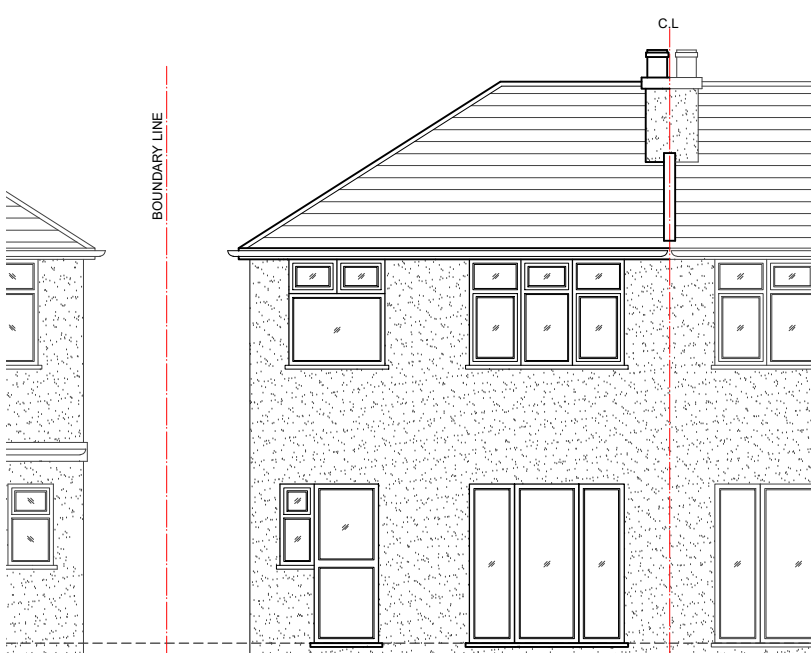

05 - REAR ELEVATION

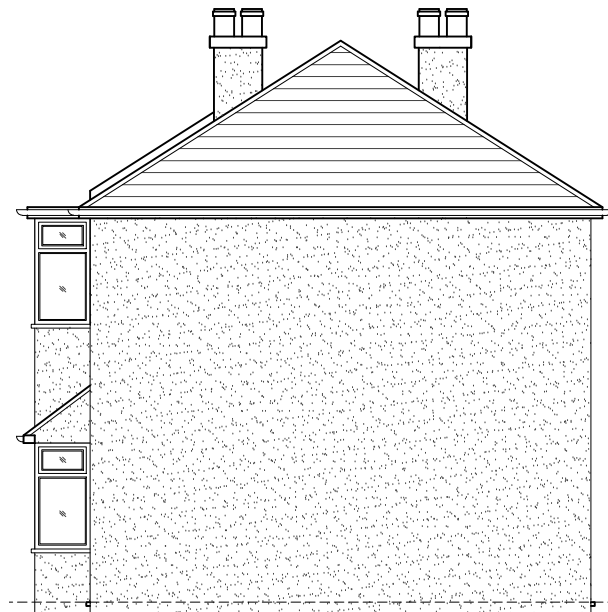

06 - SIDE ELEVATION