


THE CONTENTS OF THIS PLAN INCLUDING  
THE PRINTED NOTES ARE COPYRIGHT AND  
REPRODUCTION IN WHOLE OR PART IS NOT  
PERMITTED WITHOUT PRIOR CONSENT OF  
MERVE TAY ARCHITECTURE IN WRITING.

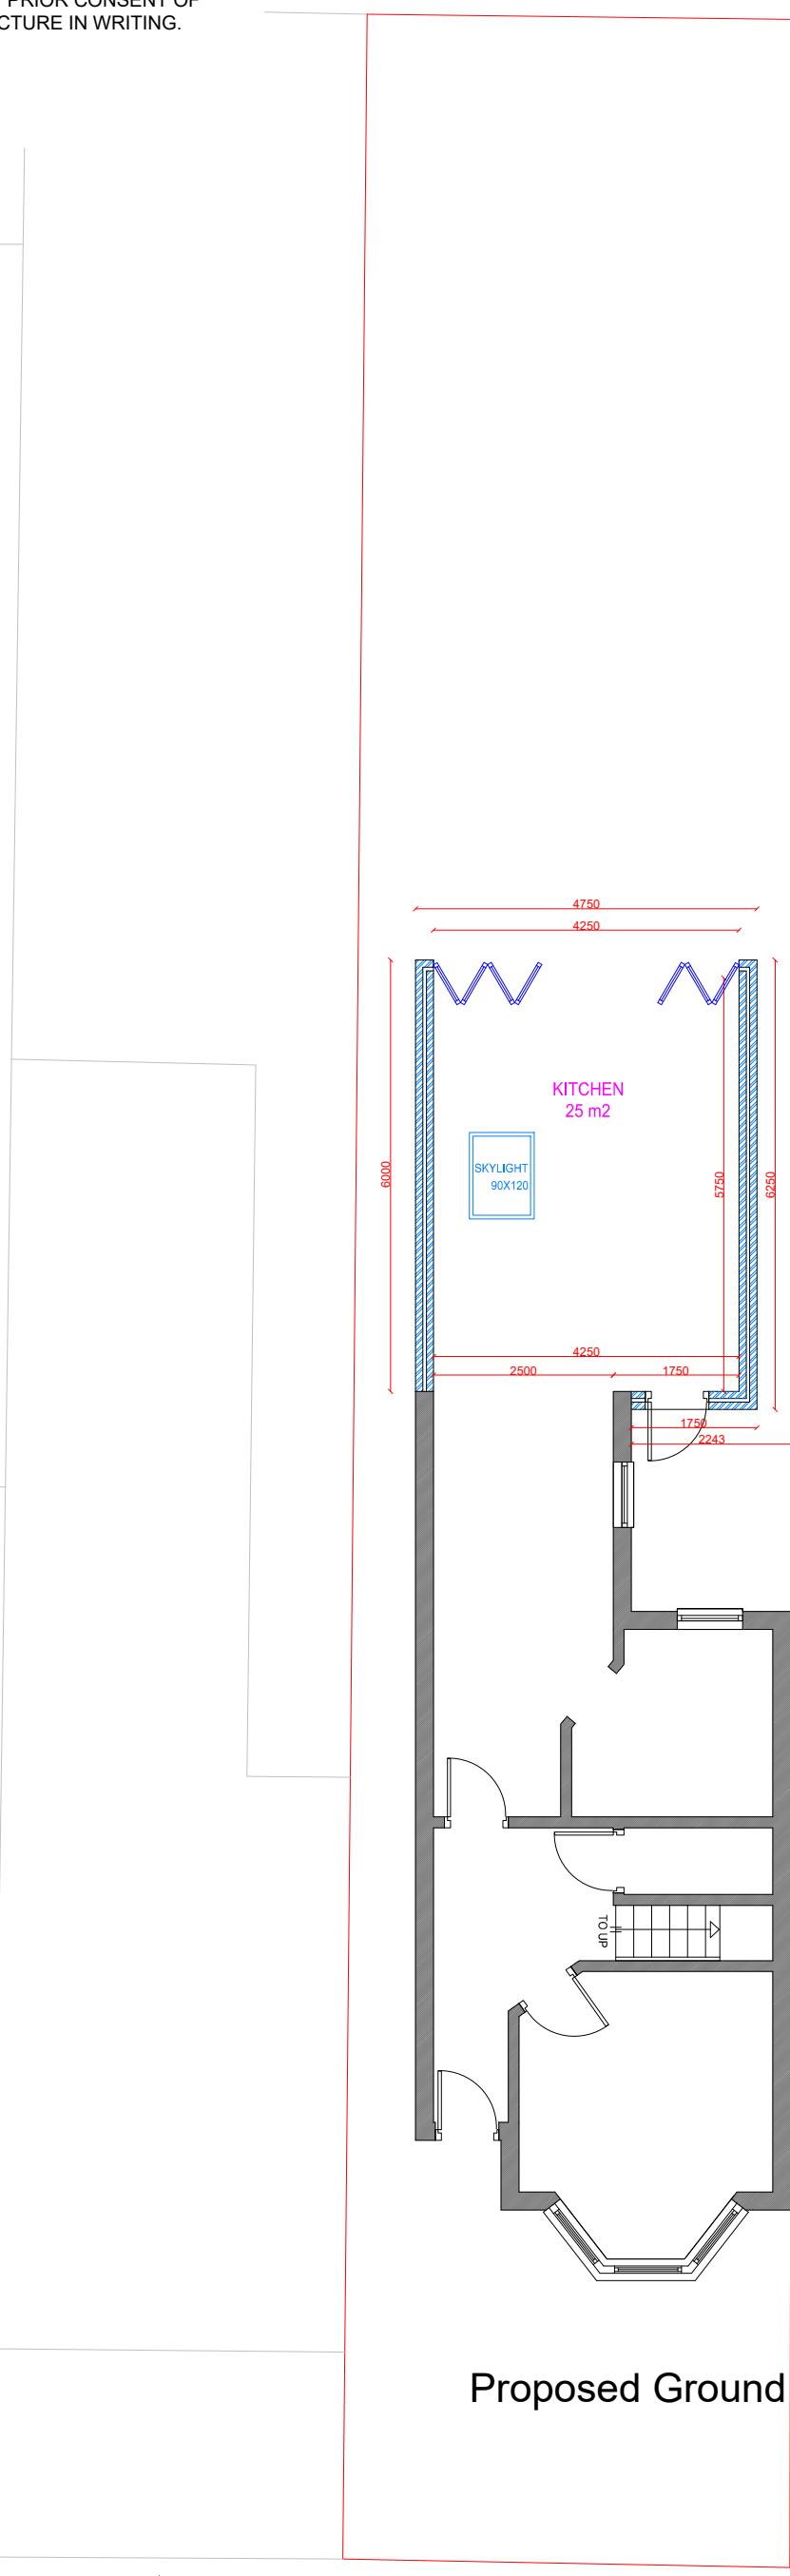

PROPOSED SITE PLAN  
SCALE: 1/500

Merve Tay Architecture&Design  
+447515 884719  
info@mervetay.com

Address	53A Bellclose Rd, West Drayton UB7 9DF
Project	REAR EXTENSION
Drawing Title	Proposed Ground Floor and Site Plan
Project Number	Date
266	21/04/2025
Drawn by	
Merve Tay	
Scale	Revision
1:100 1:500@A3	B
Drawing No	
P-03	