


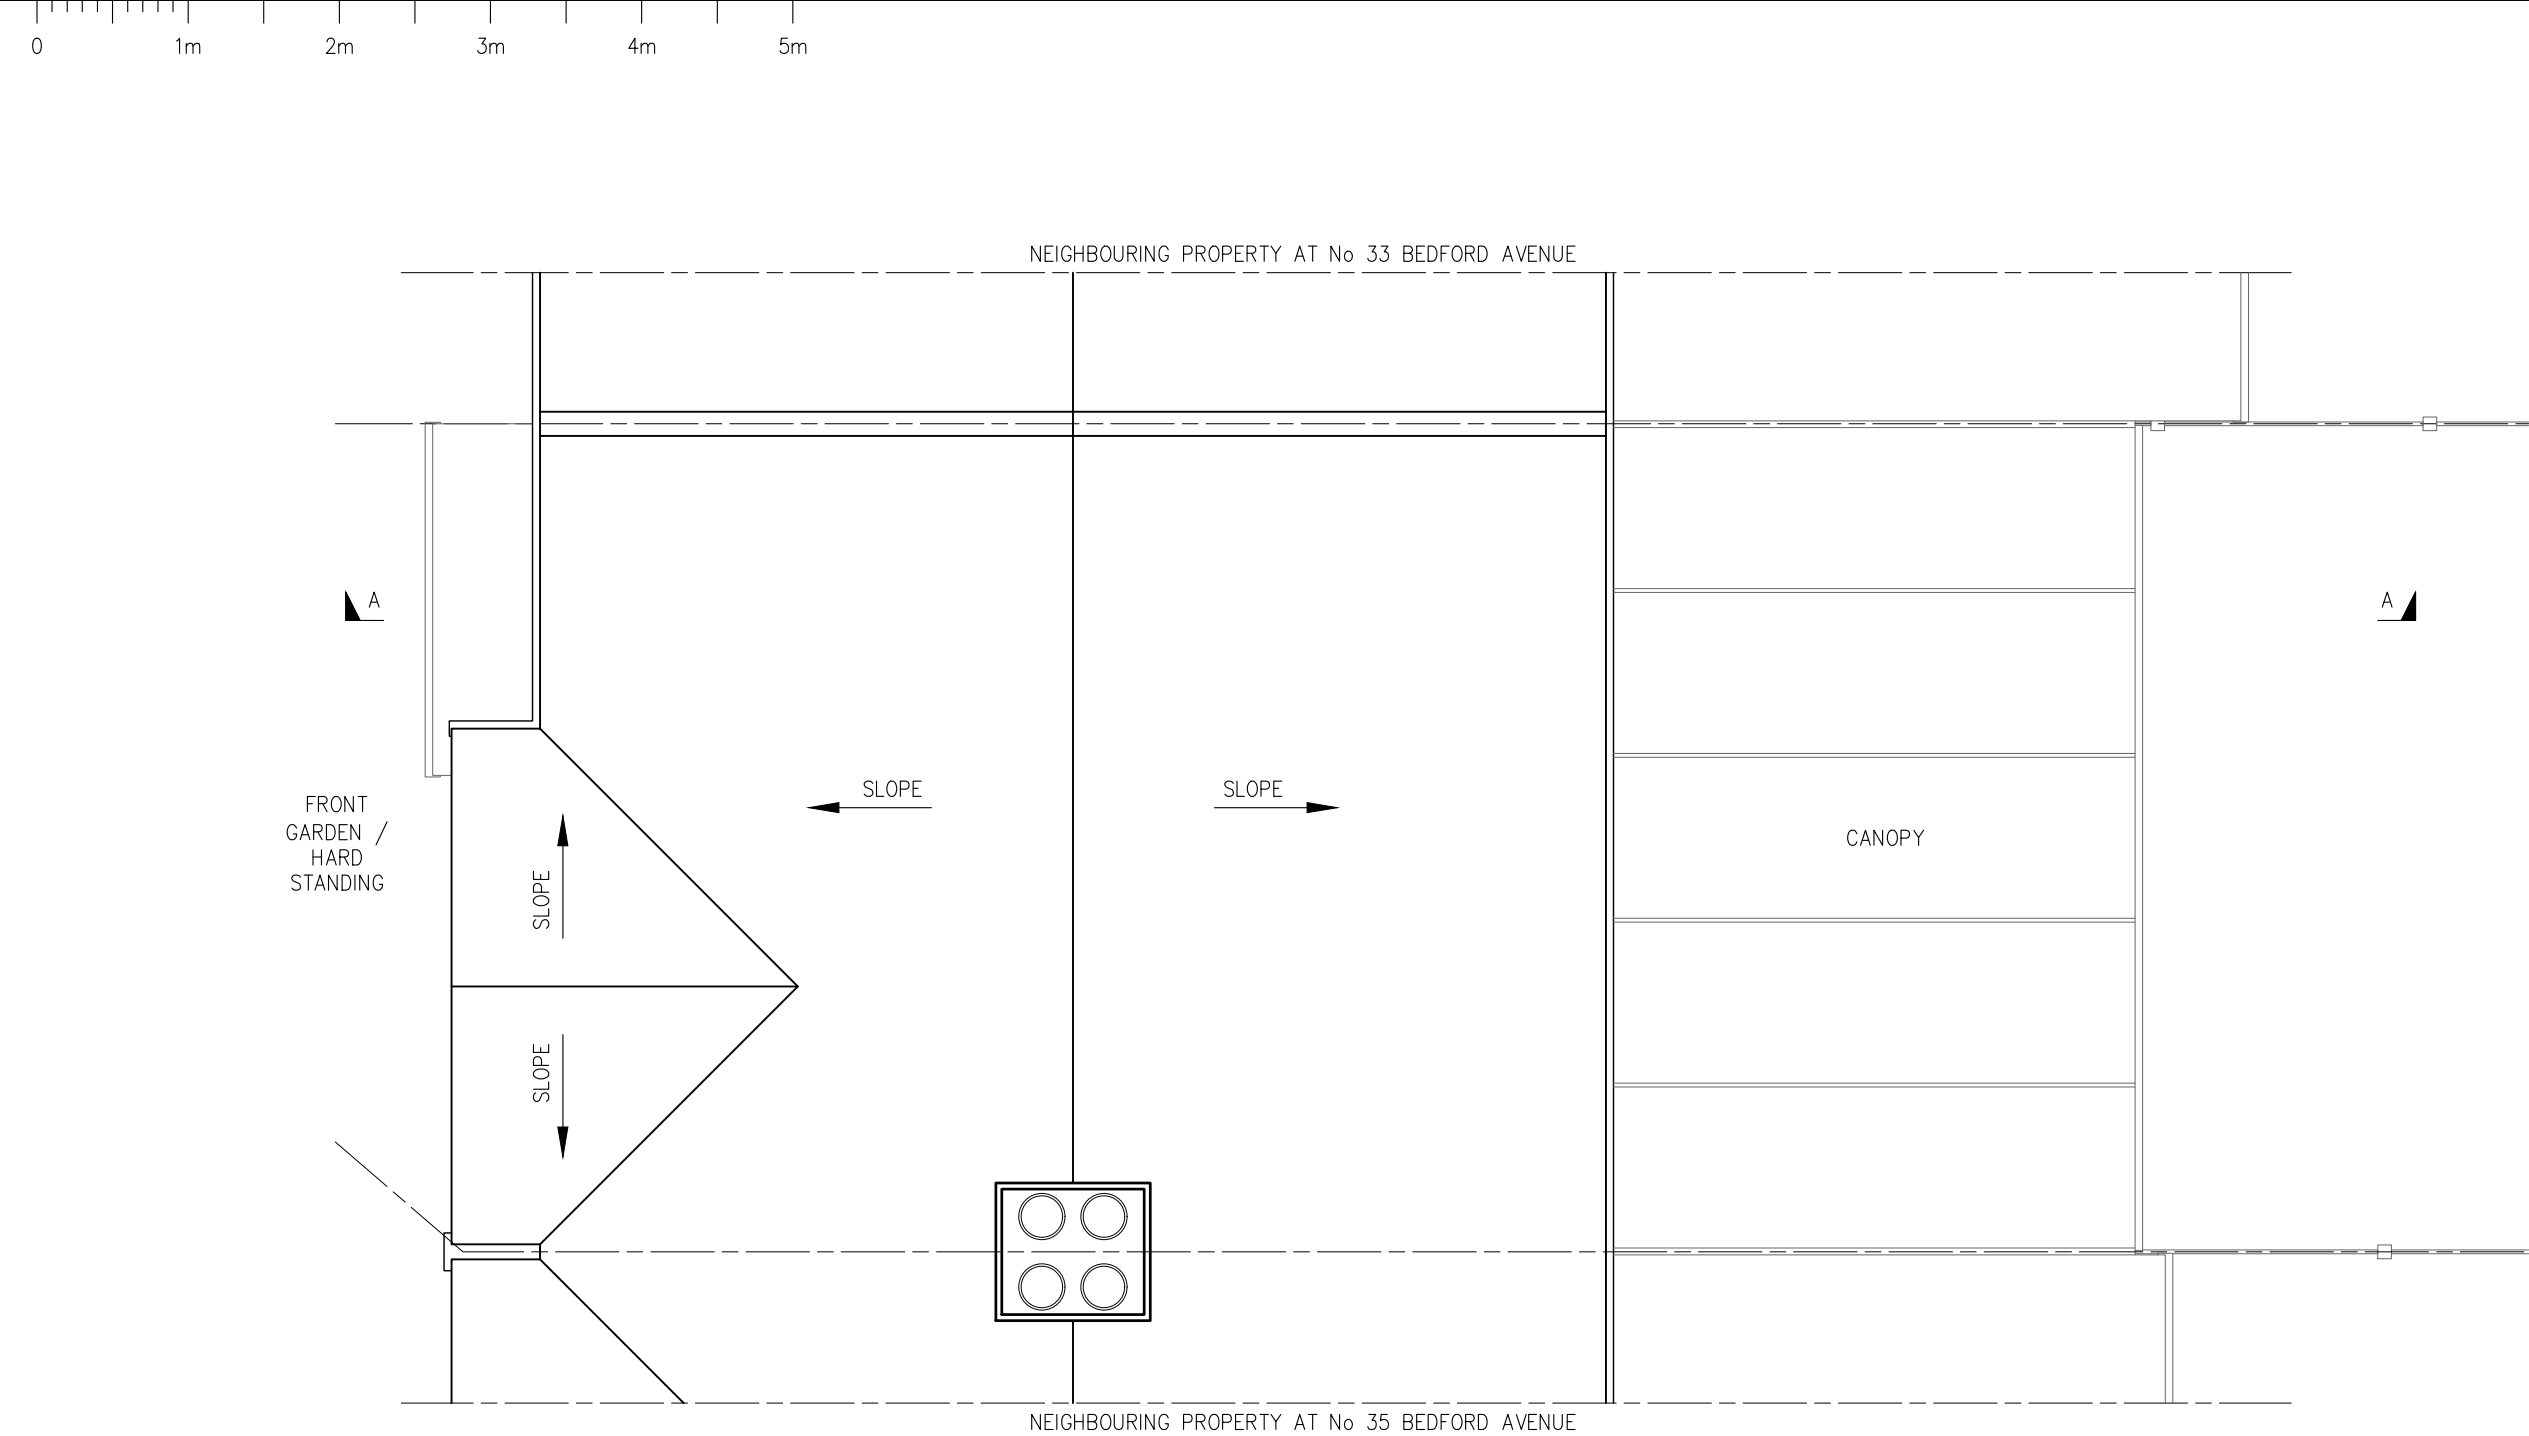

EXISTING ROOF PLAN
SCALE 1:50

- NOTES:
- FOR GENERAL NOTES REFER TO DRAWING 535 – S01.
 - ALL DIMENSIONS TO BE CONFIRMED ON SITE BEFORE WORK COMMENCEMENT AND / OR ORDERING MATERIALS. ANY DISCREPANCY MUST BE REPORTED IMMEDIATELY TO THE ENGINEER.

P2 – NEIGHBOUR CONSULTATION SCHEME
APPLICATION – 06.09.24
P1 – SCHEME AMENDED – 20.06.23
P0 – FOR COMMENTS – 17.06.23

S. P. Szarek Designs Ltd.

T: 07904 210078 | E: slawomirsz@yahoo.co.uk

JOB TITLE
REAR EXTENSION AT
34 BEDFORD AVENUE,
HEYES,
MIDDLESEX UB4 ODP

DRAWING TITLE
EXISTING ROOF PLAN

CLIENT
MRS. E. & MR. T. JOZEFEK

DRAWN BY:	DATE
SPS	JUN 2023

CHECKED	DATE

JOB NUMBER	SCALE @ A3
535	1:50

DRAWING NUMBER
535 – A07

REVISION	P0	P1	P2					