


0 1m 2m 3m 4m 5m

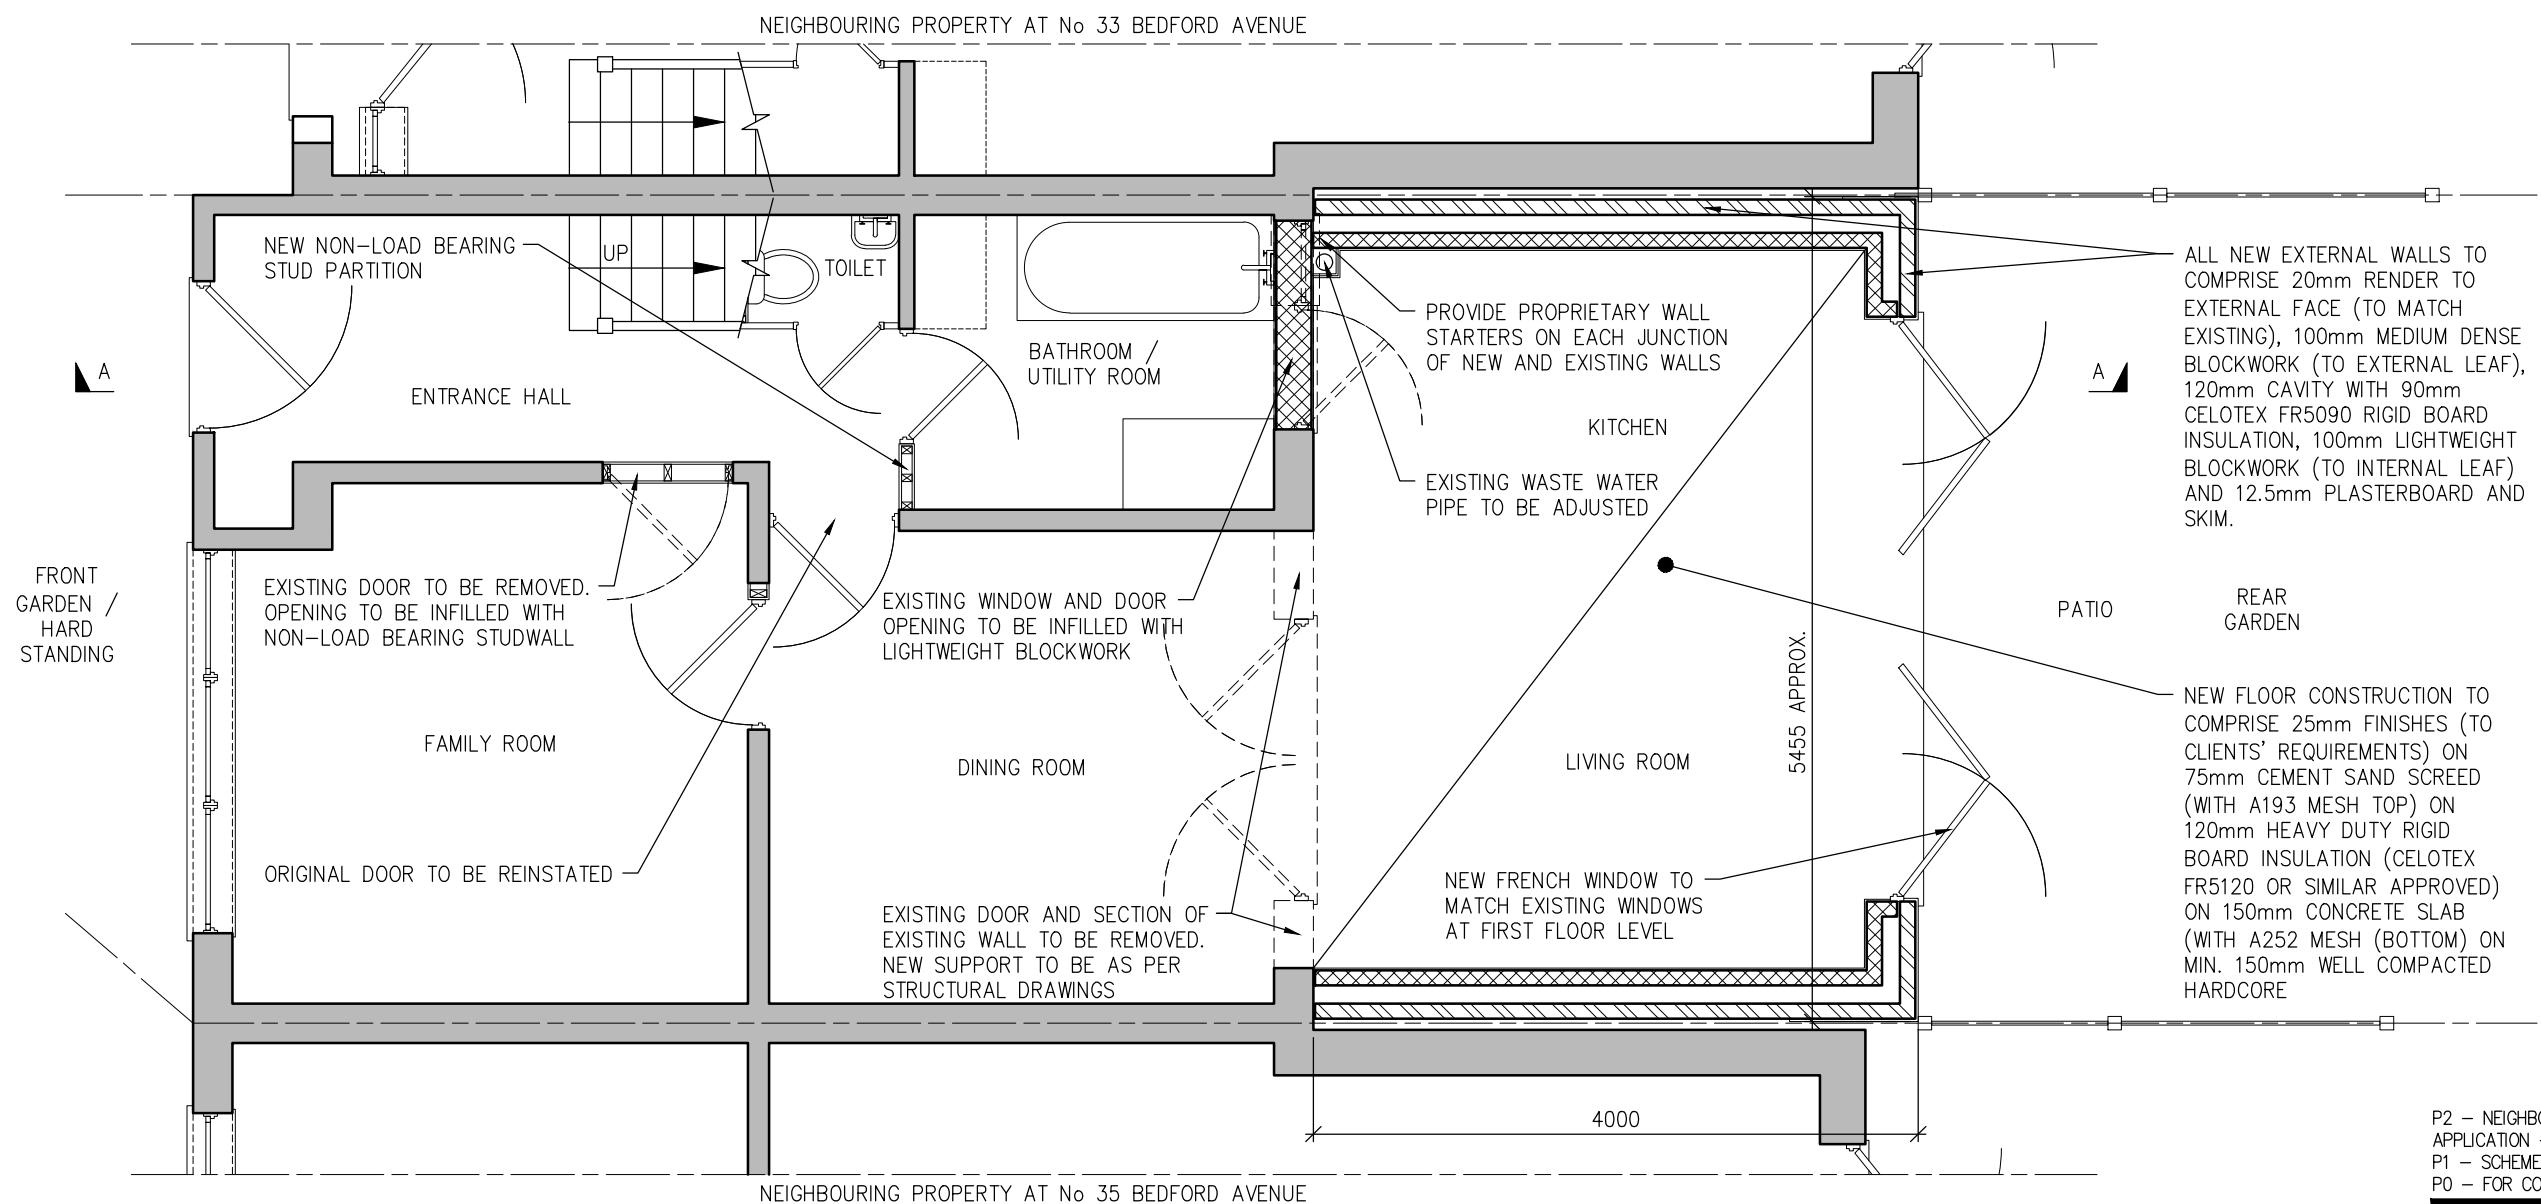

PROPOSED GROUND FLOOR PLAN

SCALE 1:50

NOTES:  
 1. FOR GENERAL NOTES REFER TO DRAWING 535 – S01.  
 2. ALL DIMENSIONS TO BE CONFIRMED ON SITE BEFORE WORK COMMENCEMENT AND / OR ORDERING MATERIALS. ANY DISCREPANCY MUST BE REPORTED IMMEDIATELY TO THE ENGINEER.

|   |   |
|---|---|
| <b>S. P. Szarek Designs Ltd.</b>            |   |
| T: 07904 210078   E: slawomirs@ yahoo.co.uk |   |
| JOB TITLE                                   | REAR EXTENSION AT 34 BEDFORD AVENUE, HEYES, MIDDLESEX UB4 0DP |
| DRAWING TITLE                               | PROPOSED GROUND FLOOR PLAN – OPTION 1                         |
| CLIENT                                      | MRS. E. & MR. T. JOZEFEK                                      |
| DRAWN BY:                                   | DATE  |
| SPS   | JUN 2023  |
| CHECKED                                     | DATE  |
| JOB NUMBER                                  | SCALE @ A3  |
| 535   | 1:50  |
| DRAWING NUMBER                              |   |
| 535 – A12_1                                 |   |
| REVISION                                    | P0 P1 P2  |