


0 1m 2m 3m 4m 5m

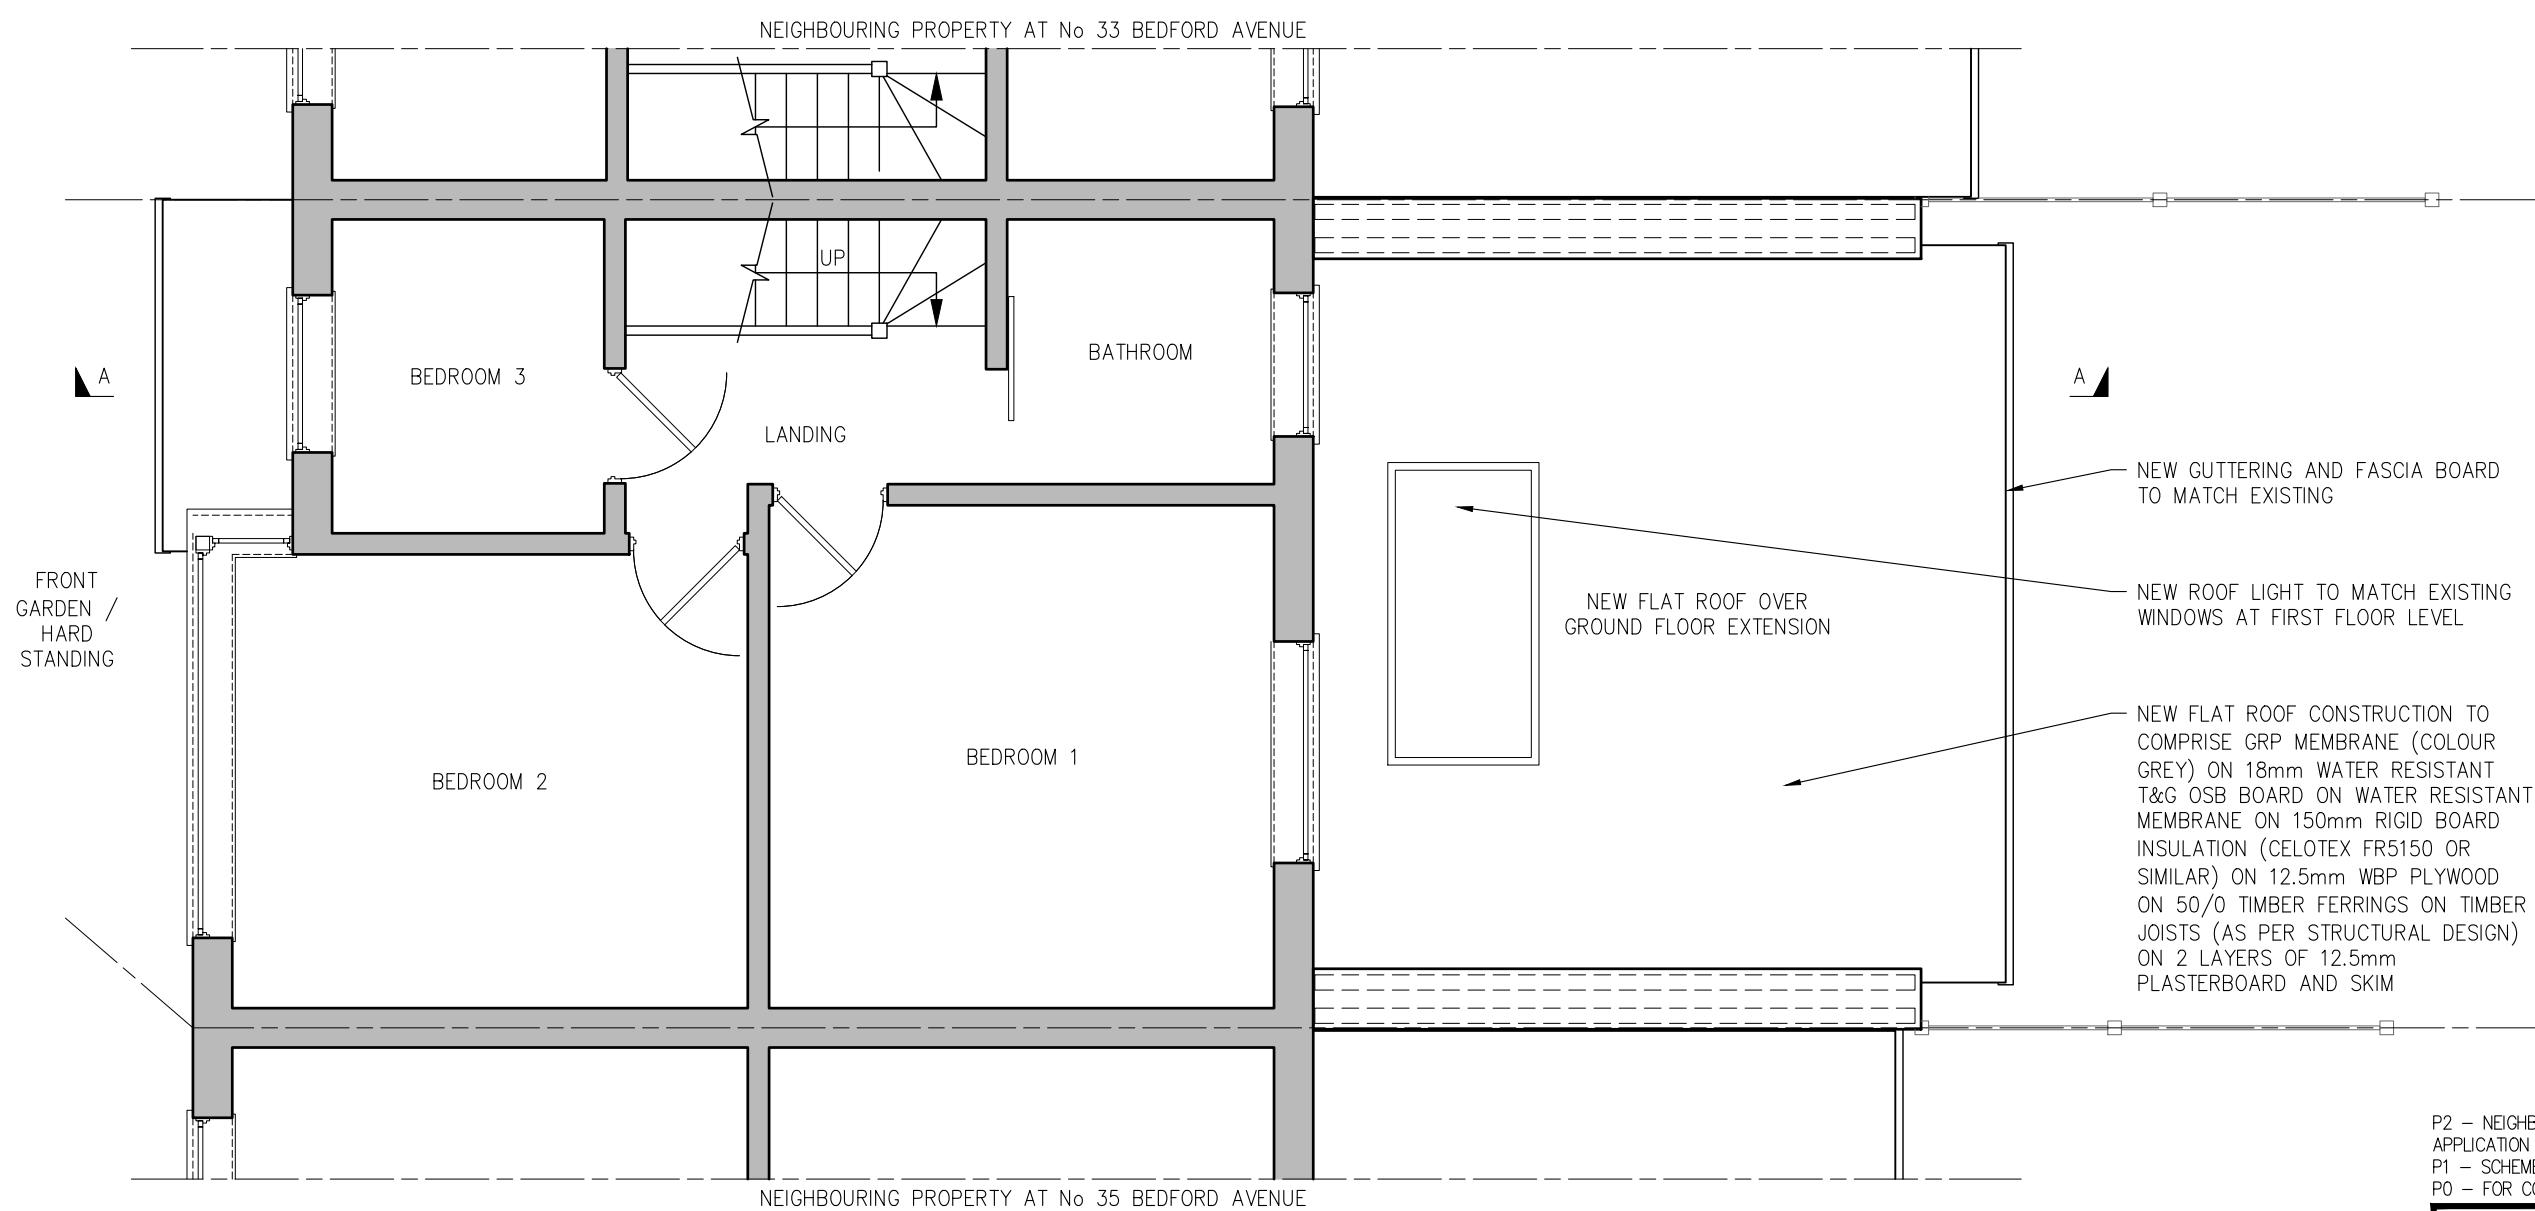

PROPOSED FIRST FLOOR PLAN

SCALE 1:50

NOTES:
 1. FOR GENERAL NOTES REFER TO DRAWING 535 - S01.
 2. ALL DIMENSIONS TO BE CONFIRMED ON SITE BEFORE WORK COMMENCEMENT AND / OR ORDERING MATERIALS. ANY DISCREPANCY MUST BE REPORTED IMMEDIATELY TO THE ENGINEER.

S. P. Szarek Designs Ltd.	
T: 07904 210078 E: slawomirsz@yahoo.co.uk	
JOB TITLE	REAR EXTENSION AT 34 BEDFORD AVENUE, HEYES, MIDDLESEX UB4 0DP
DRAWING TITLE	PROPOSED FIRST FLOOR PLAN
CLIENT	MRS. E. & MR. T. JOZEFEK
DRAWN BY:	SPS
DATE	JUN 2023
CHECKED	DATE
JOB NUMBER	SCALE @ A3
535	1:50
DRAWING NUMBER	
535 - A13	
REVISION	P0 P1 P2