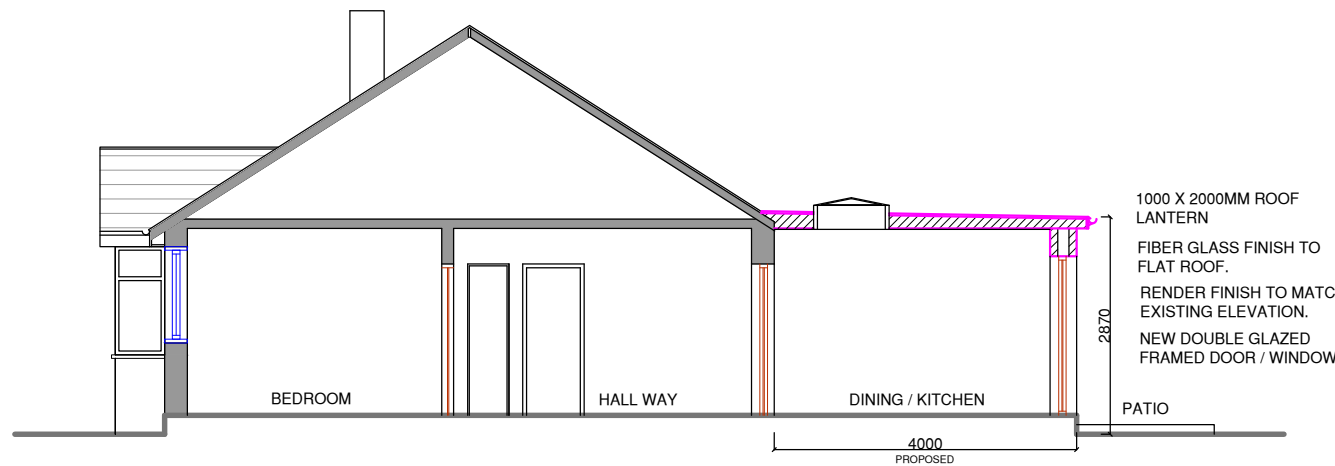
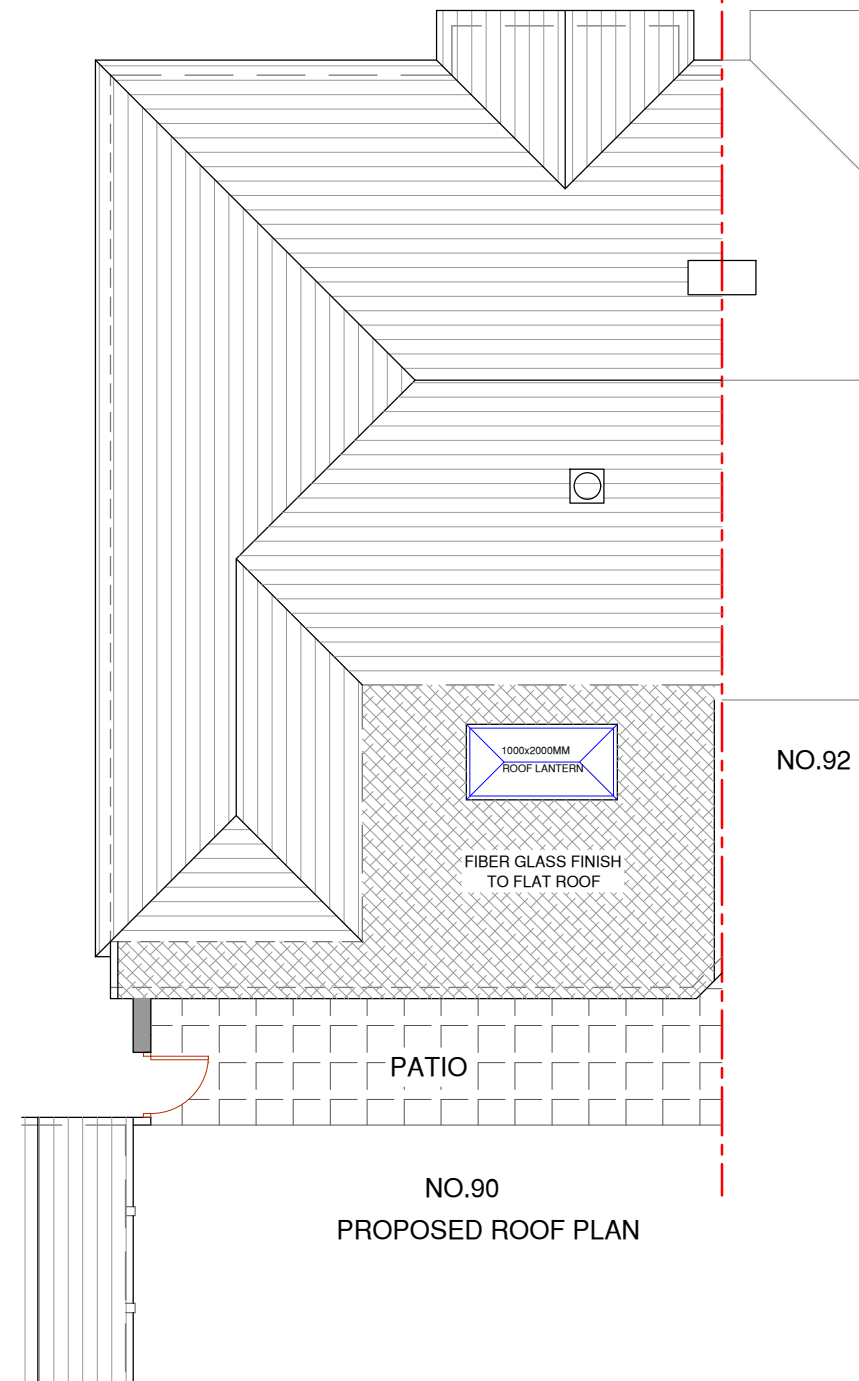
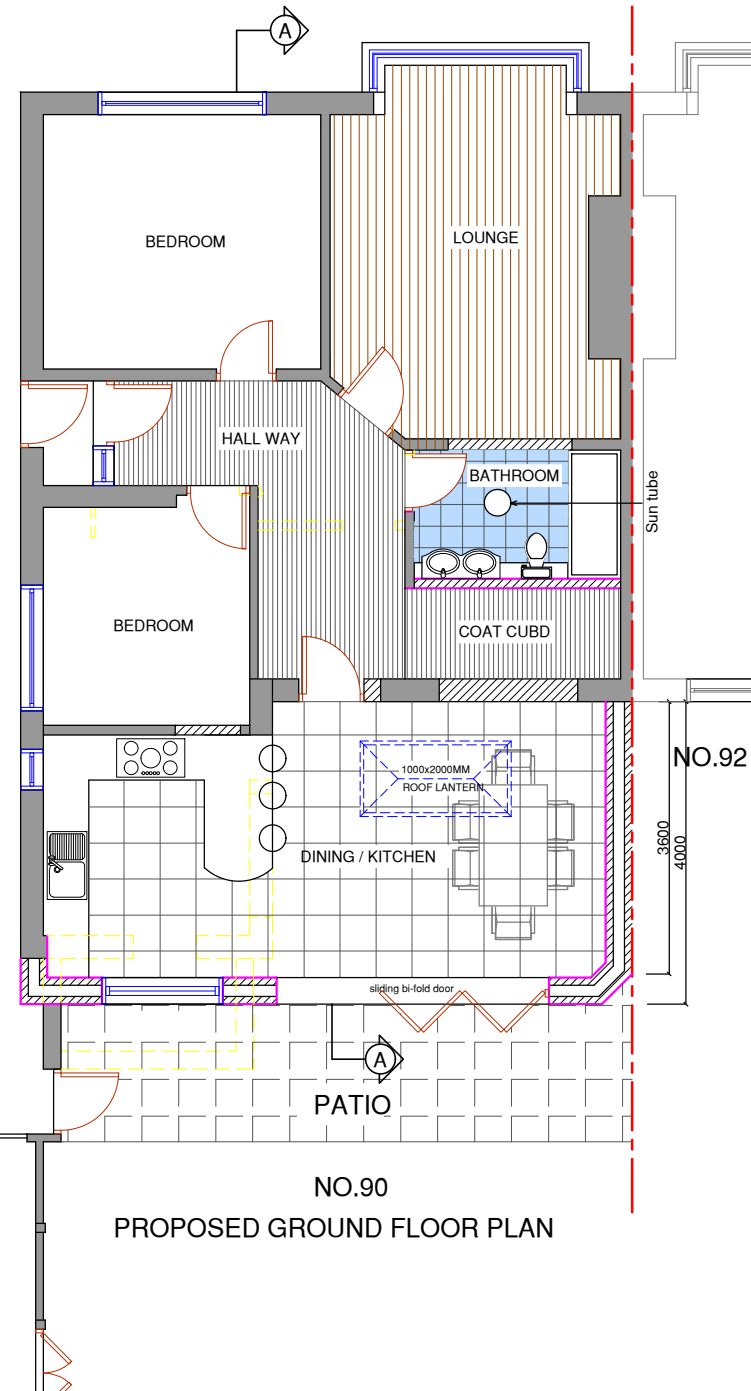
[illegible]

SJR DESIGN LTD.
(ARCHITECTURAL DESIGN & CONSULTANT)

Client: MR. & MRS. JAMES SEAGER

Job Title

90 HERLWYH AVENUE
RUISLIP
HA4 6HQ

Drawing Title

PROPOSED SITE / FLOOR PLANS AND SECTION

Scale: 1 : 100 / 200 (A3)

Date: MARCH 2025

Checked by:	Drawn by: RS	H
-------------	--------------	---

Drg No.	TP/700/03
---------	-----------

Rev.