


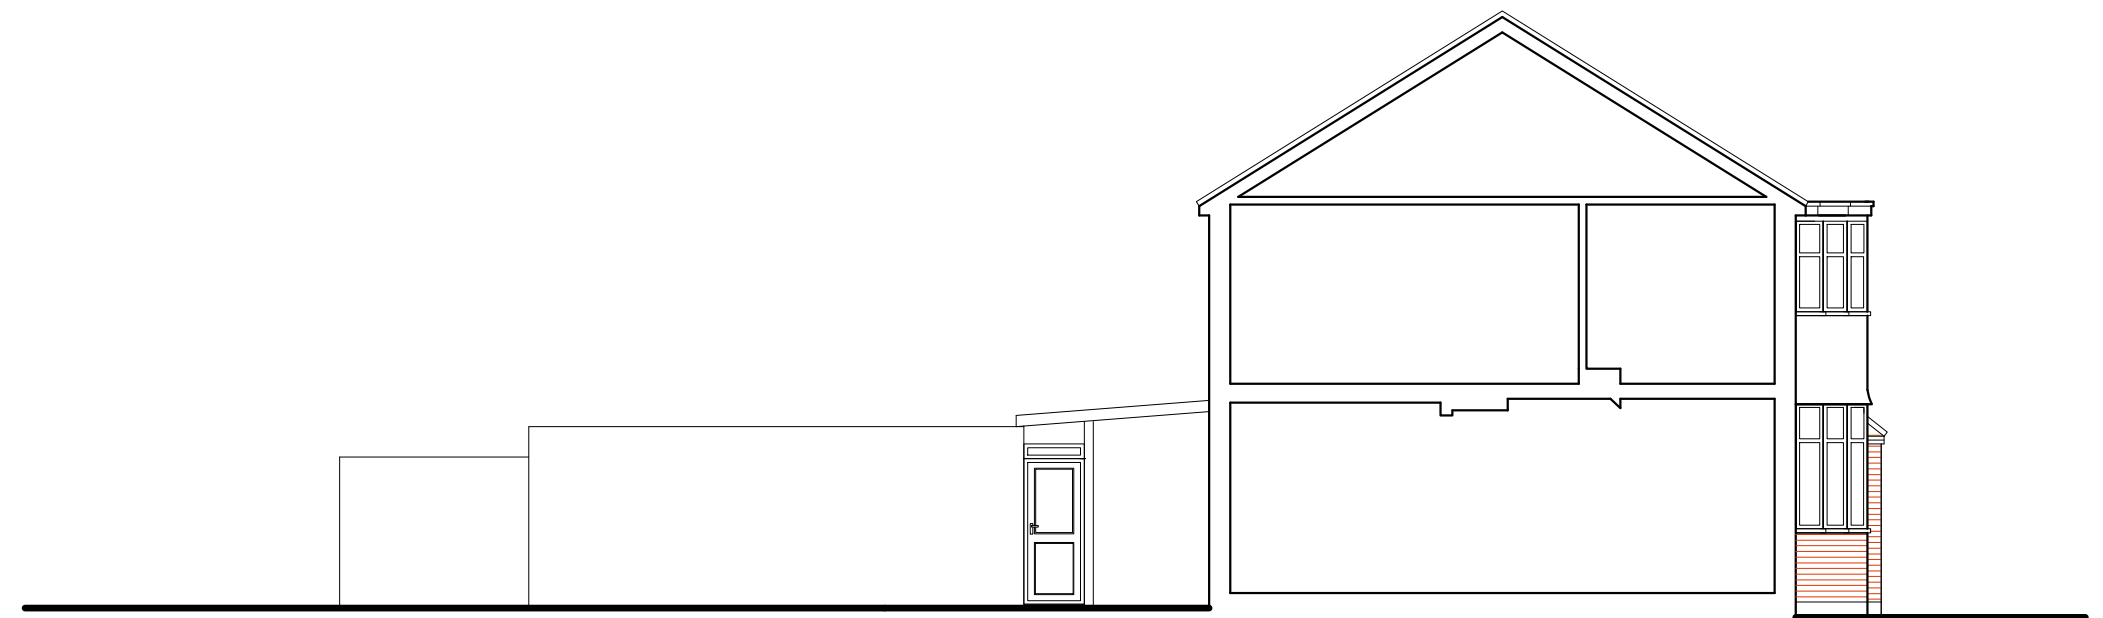


North Elevation



East Elevation




South Elevation

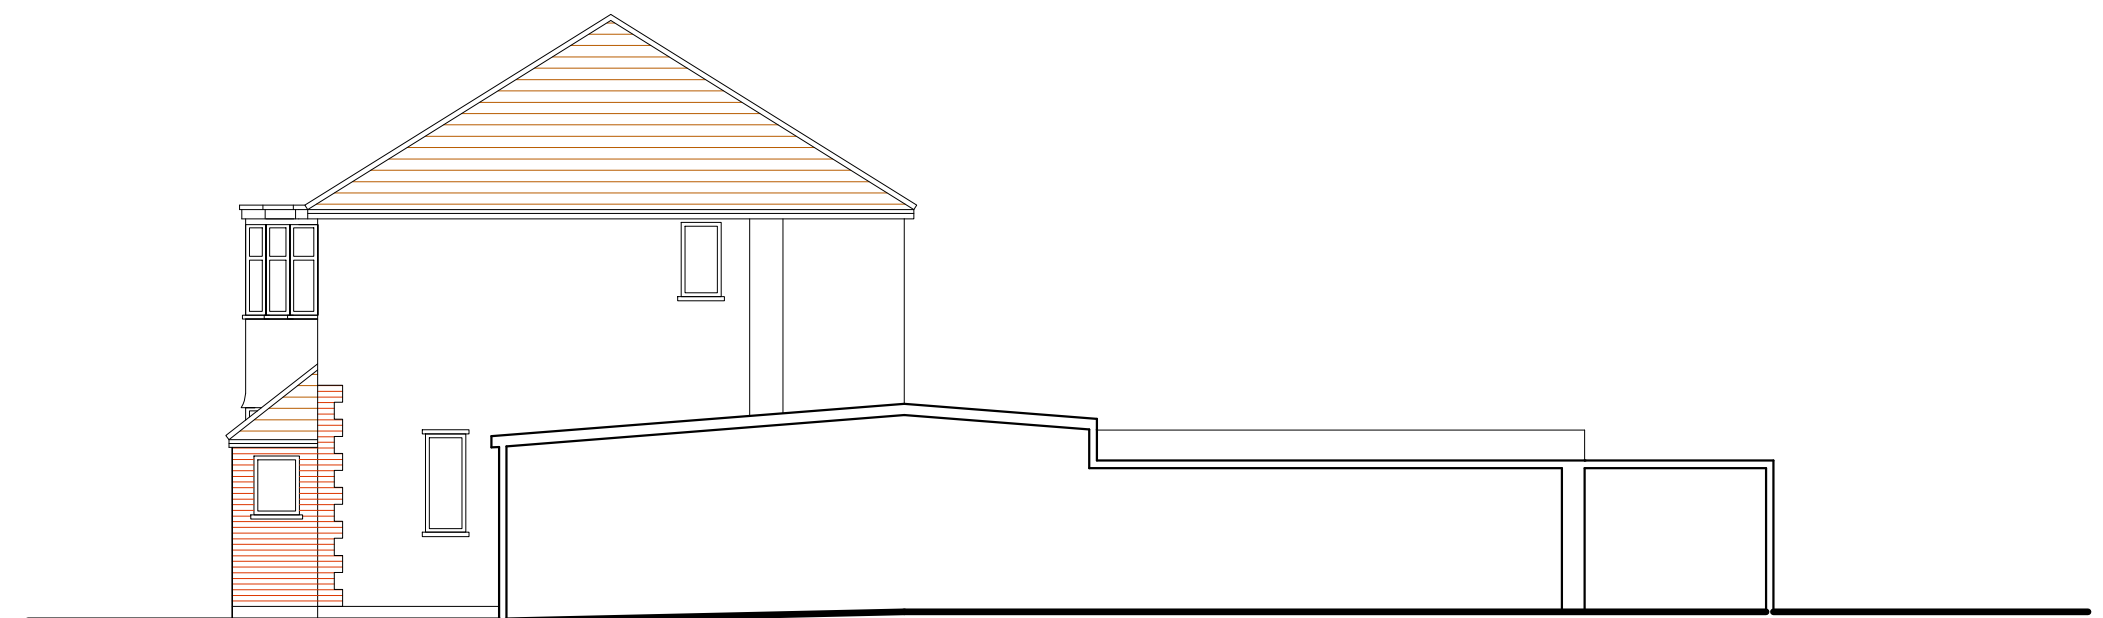

West Elevation

EXISTING ELEVATIONS

31 Angus Drive, Ruislip, HA4 0RZ

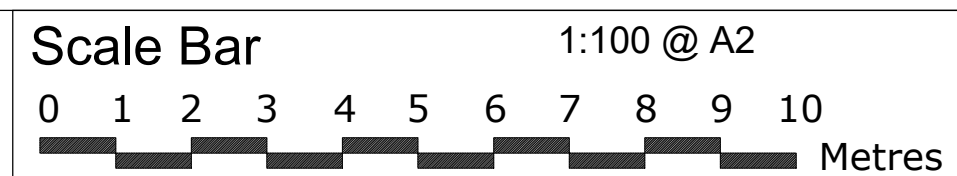

THE GILLETT MACLEOD PARTNERSHIP
Chartered Architects & Town Planning Consultants
1 High Road Old Eastcote Pinner Middlesex HA5 2EW tel. 0208 868 1333

Drg. No. 25/3658/05
Scale 1:100
Date 22/01/25
Drawn by KH

REVISION	
(C)	drawer