



GROUND FLOOR PLAN

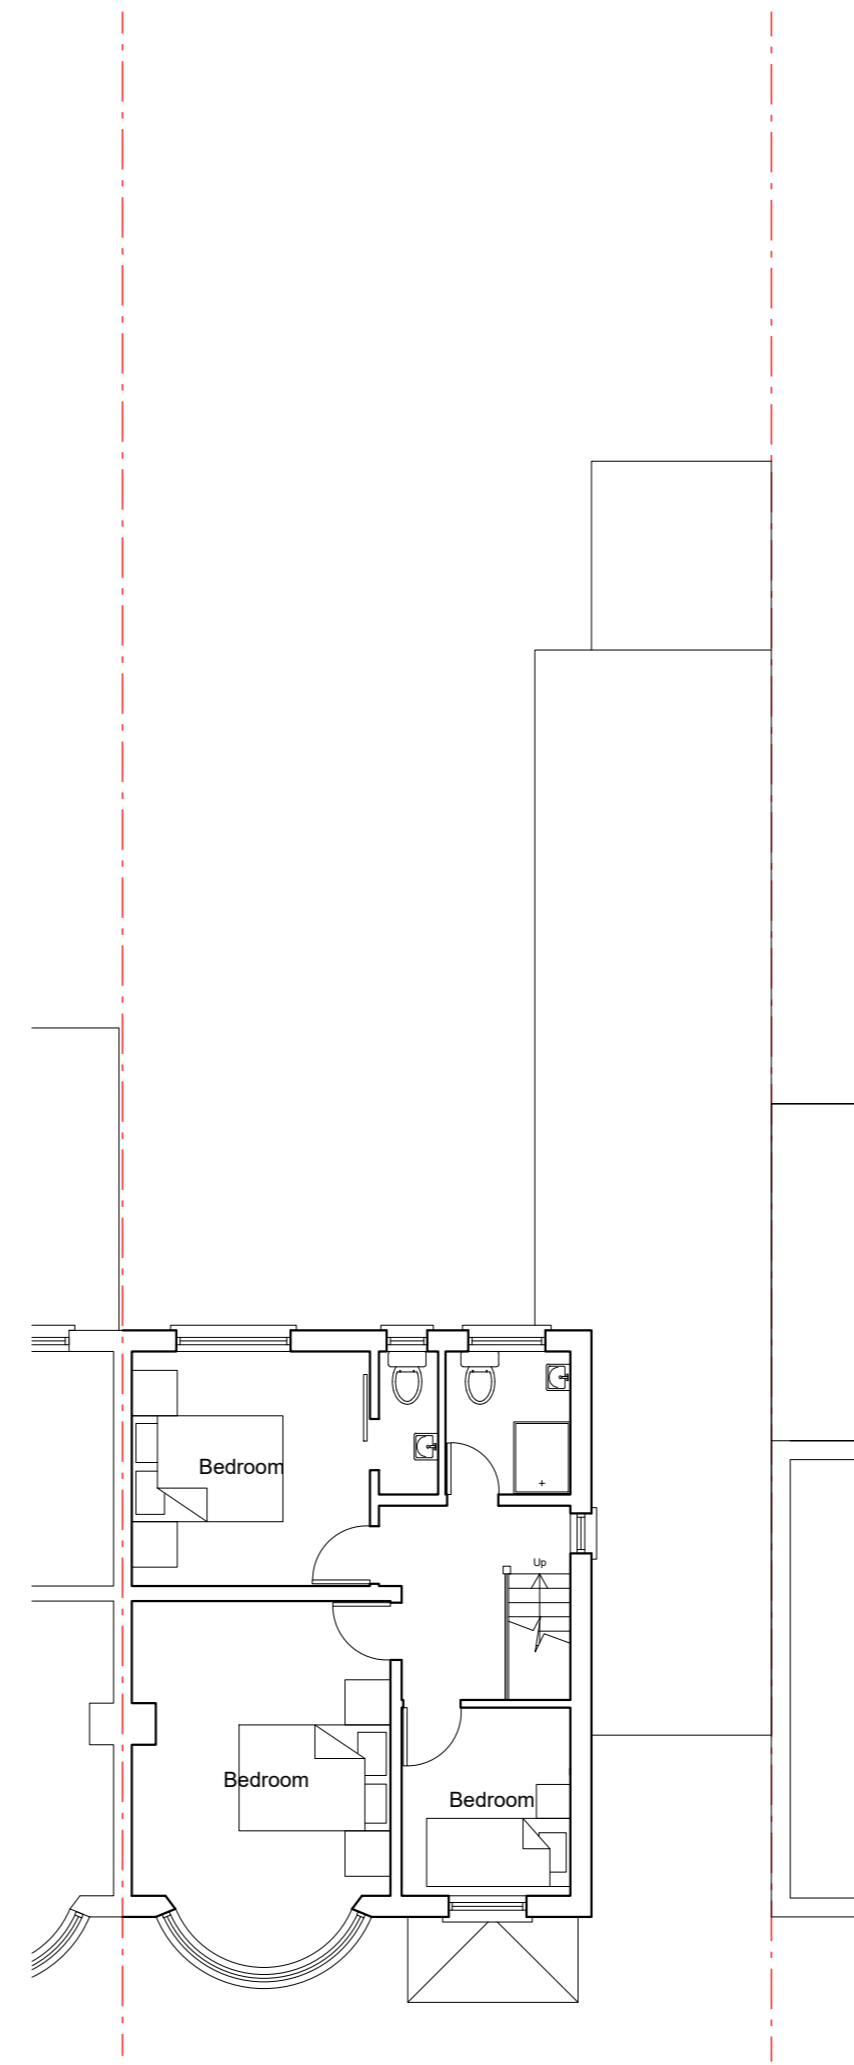


FIRST FLOOR PLAN

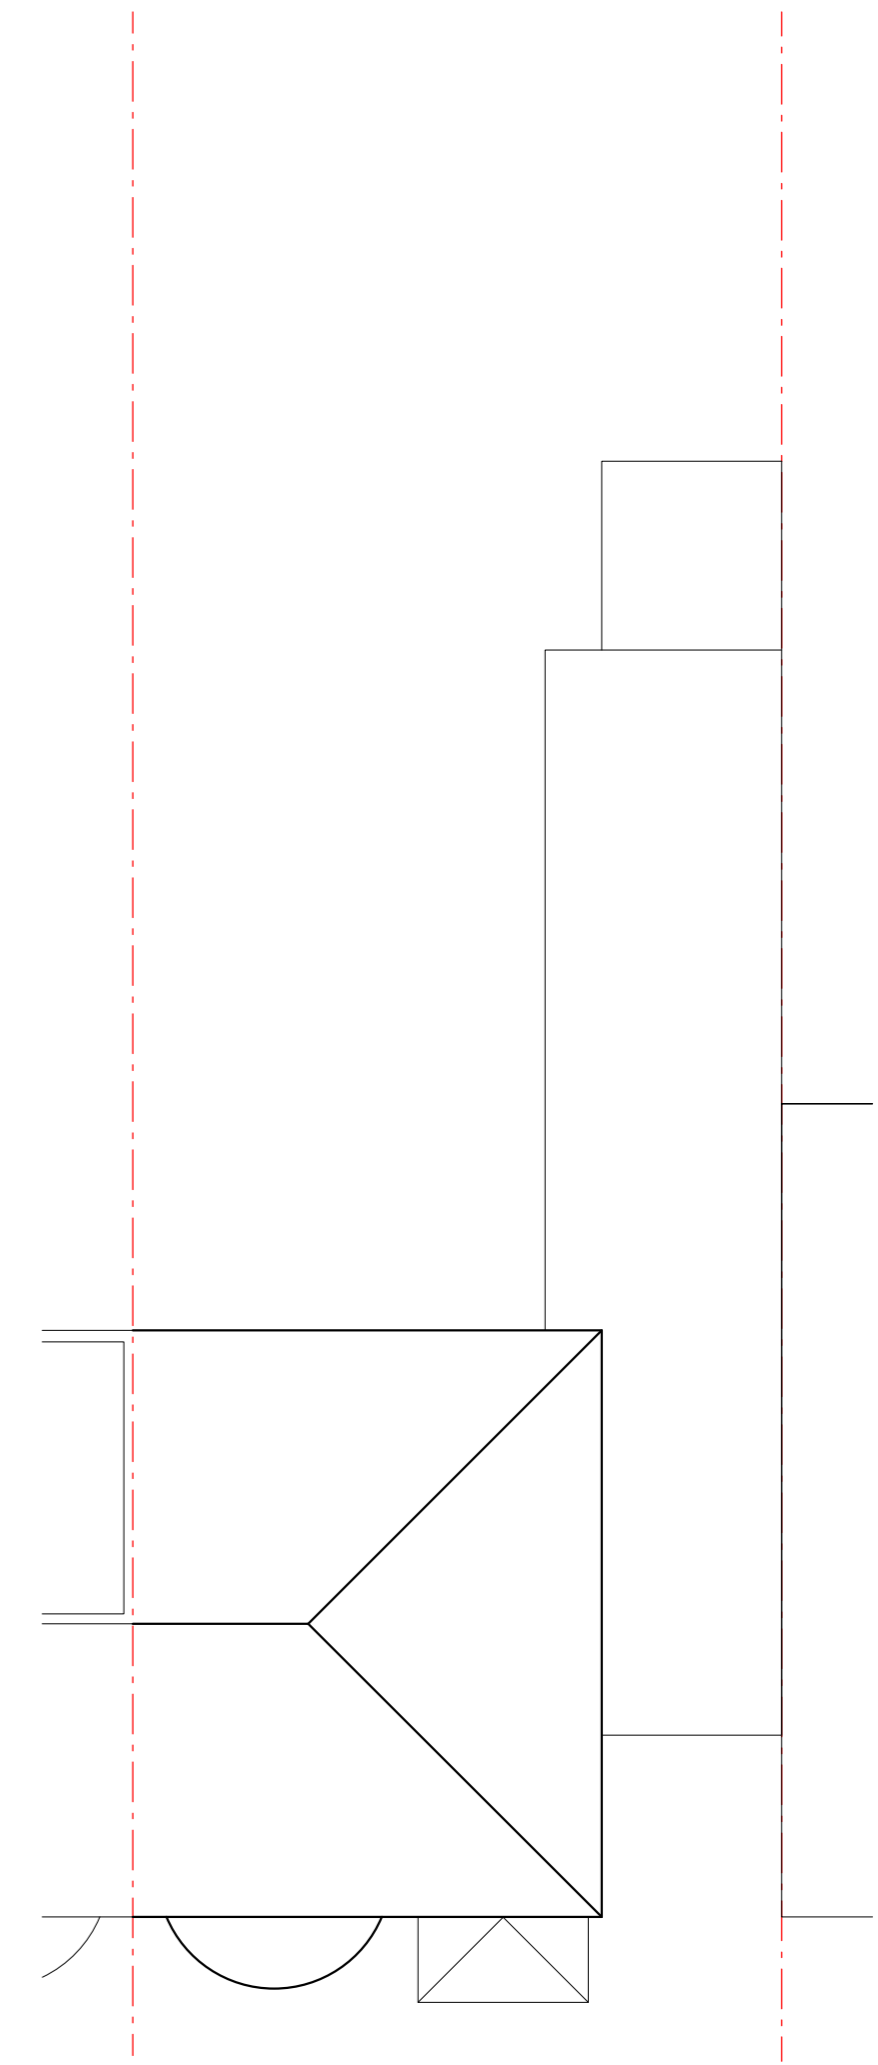

ROOF PLAN

EXISTING FLOOR PLANS

31 Angus Drive, Ruislip, HA4 0RZ

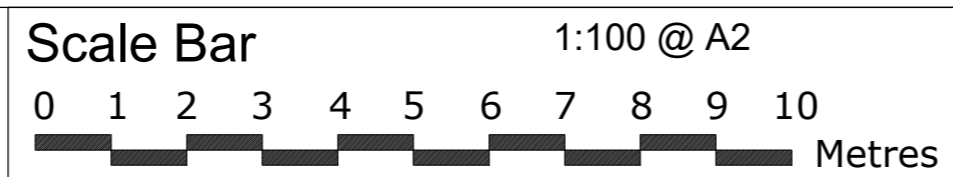

THE GILLETT MACLEOD PARTNERSHIP
Chartered Architects & Town Planning Consultants
1 High Road Old Eastcote Pinner Middlesex HA5 2EW tel. 0208 868 1333

Drg. No. 25/3658/03
Scale 1:100
Date 22/01/25
Drawn by KH

REVISION
(C) drawer