



Amendment		
Rev.A	Door of Boot room replaced with window	03-07-25

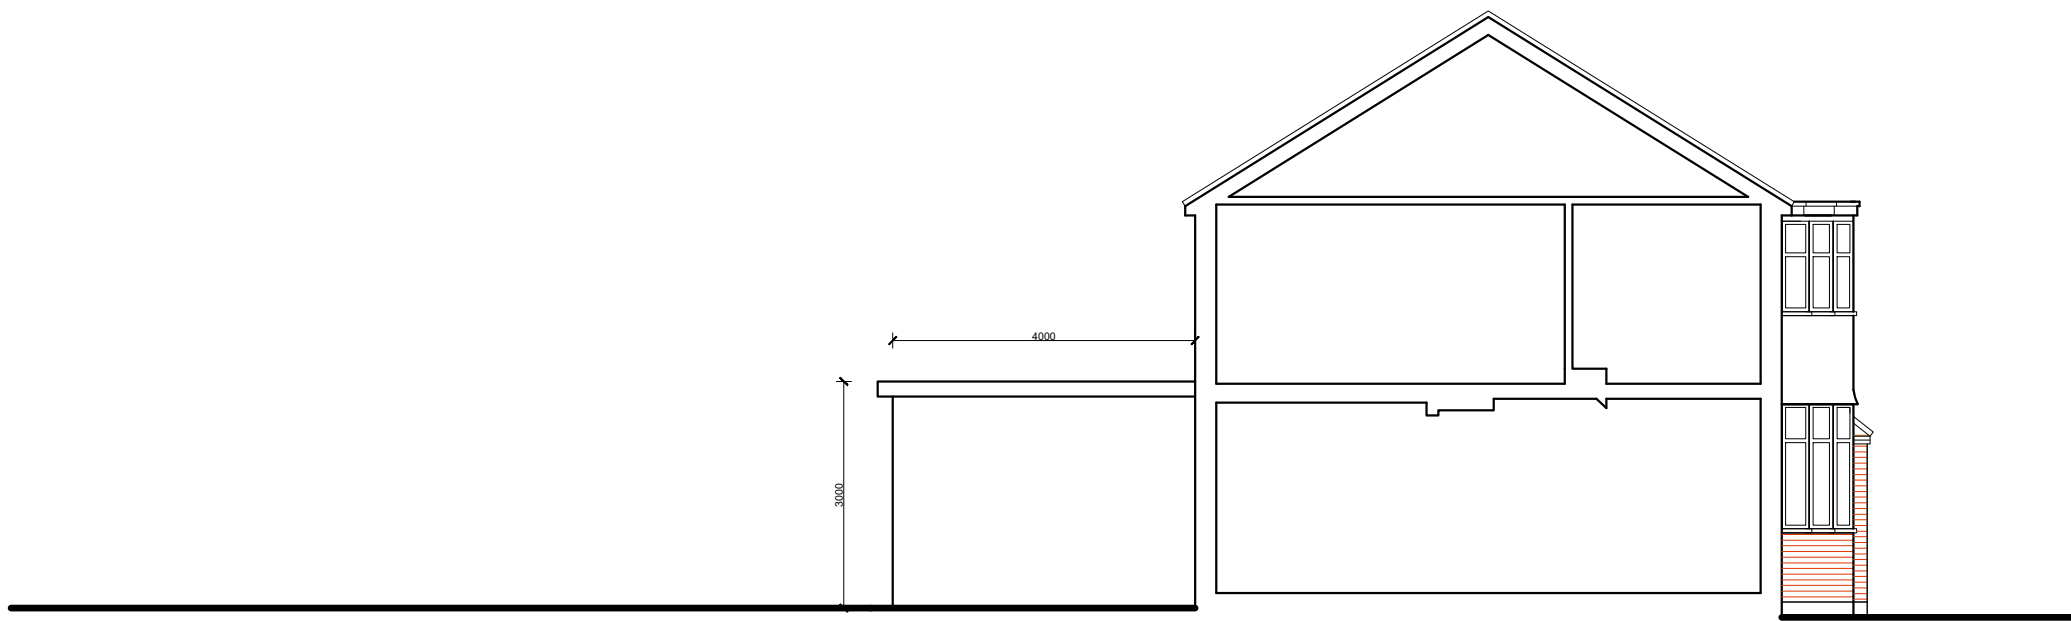


North Elevation



East Elevation

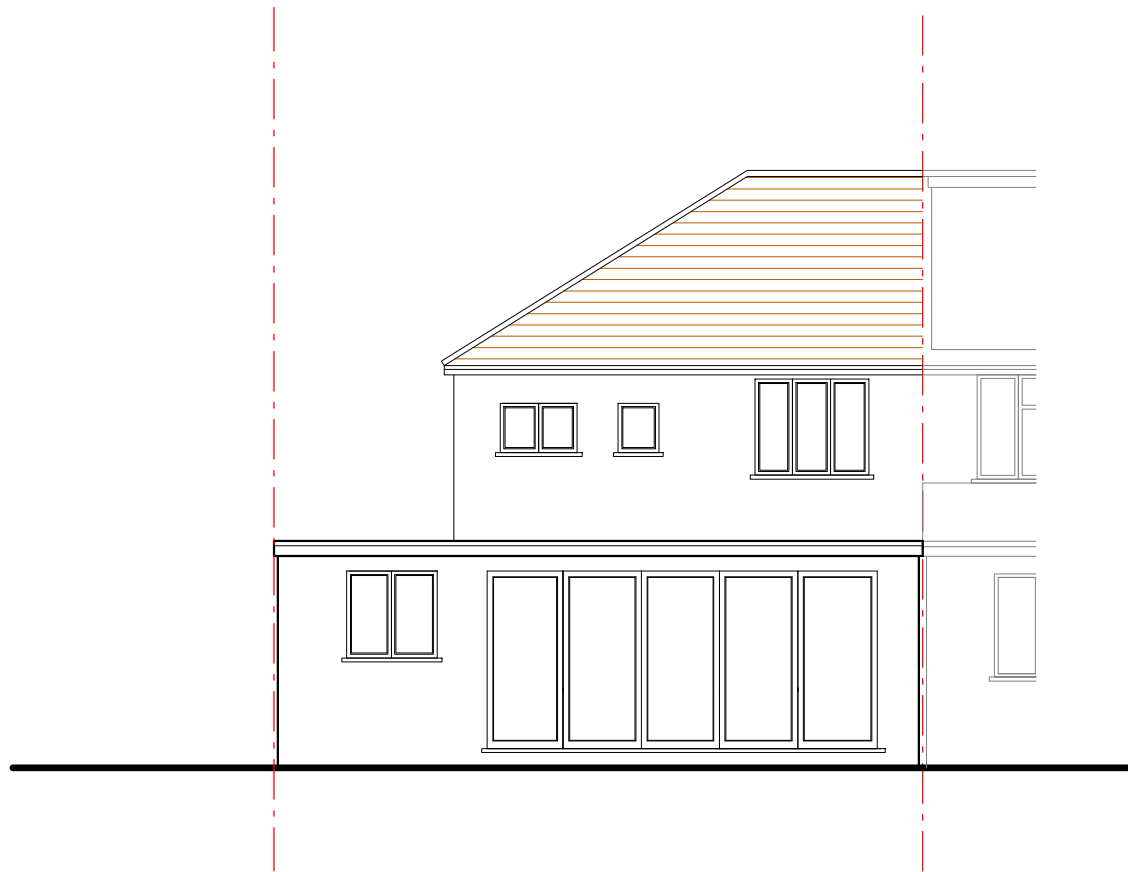

South Elevation

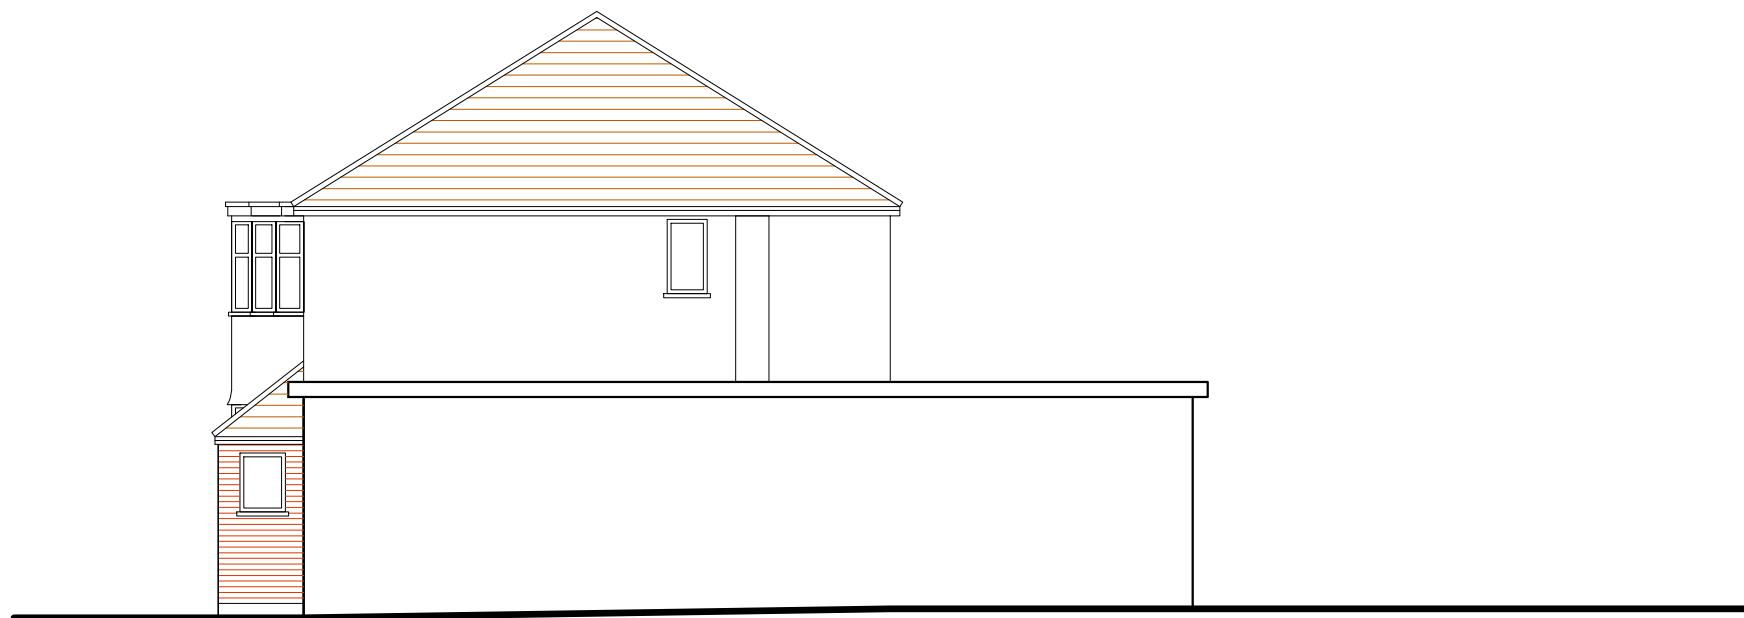

West Elevation

PROPOSED ELEVATIONS

31 Angus Drive, Ruislip, HA4 0RZ

Scale Bar

1:100 @ A2

0 1 2 3 4 5 6 7 8 9 10

Metres



THE GILLETT MACLEOD PARTNERSHIP
Chartered Architects & Town Planning Consultants
1 High Road Old Eastcote Pinner Middlesex HA5 2EW tel. 0208 868 1333

Drg. No. 25/3658/06^A
Scale 1:100
Date 22/01/25
Drawn by KH

REVISION	
A	
(C)	drawer