






North Elevation

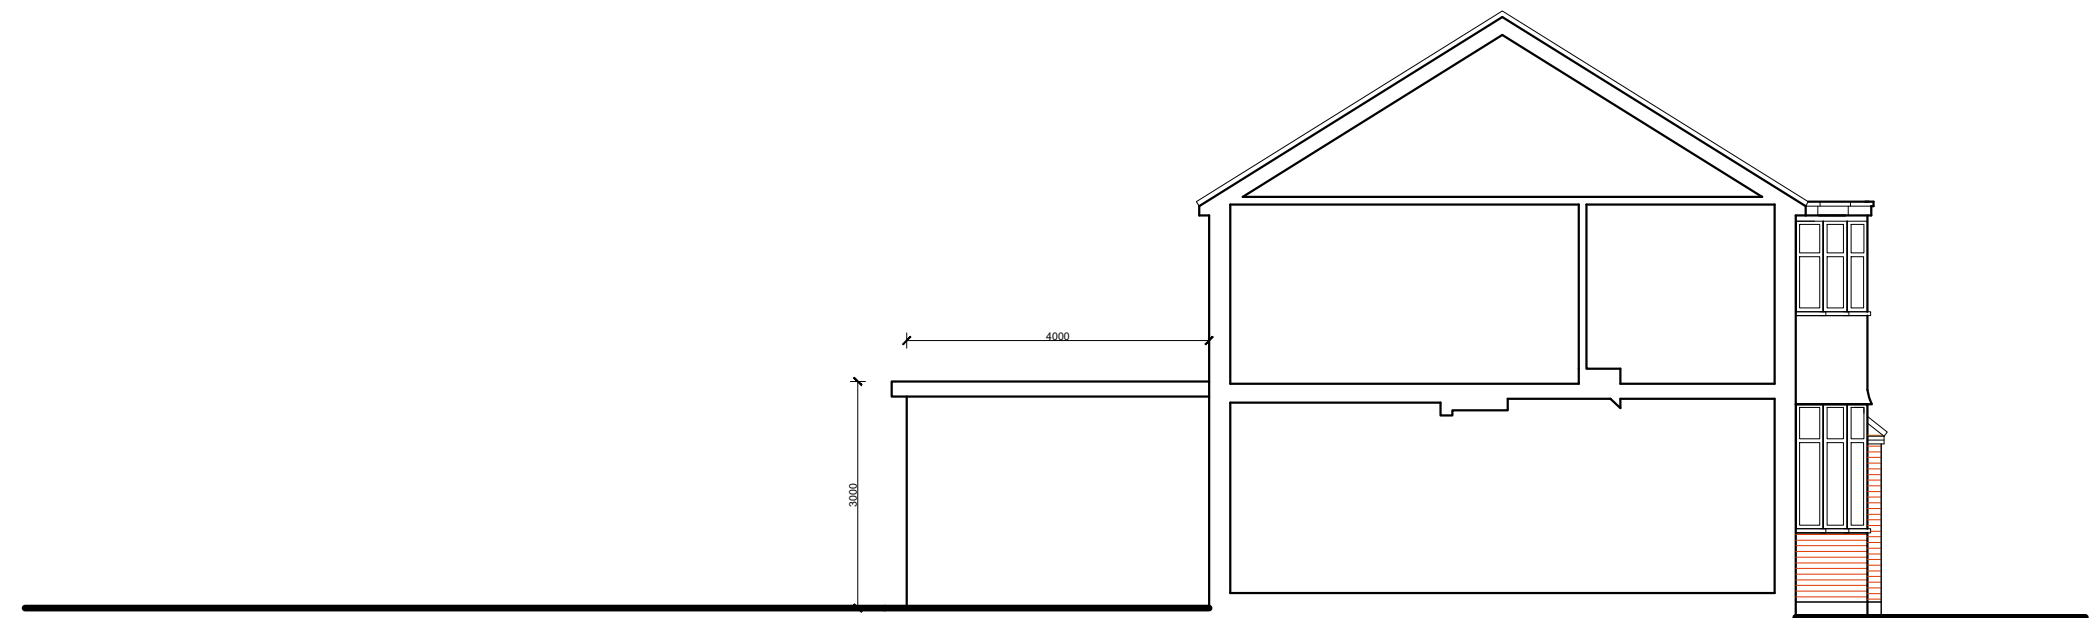

East Elevation

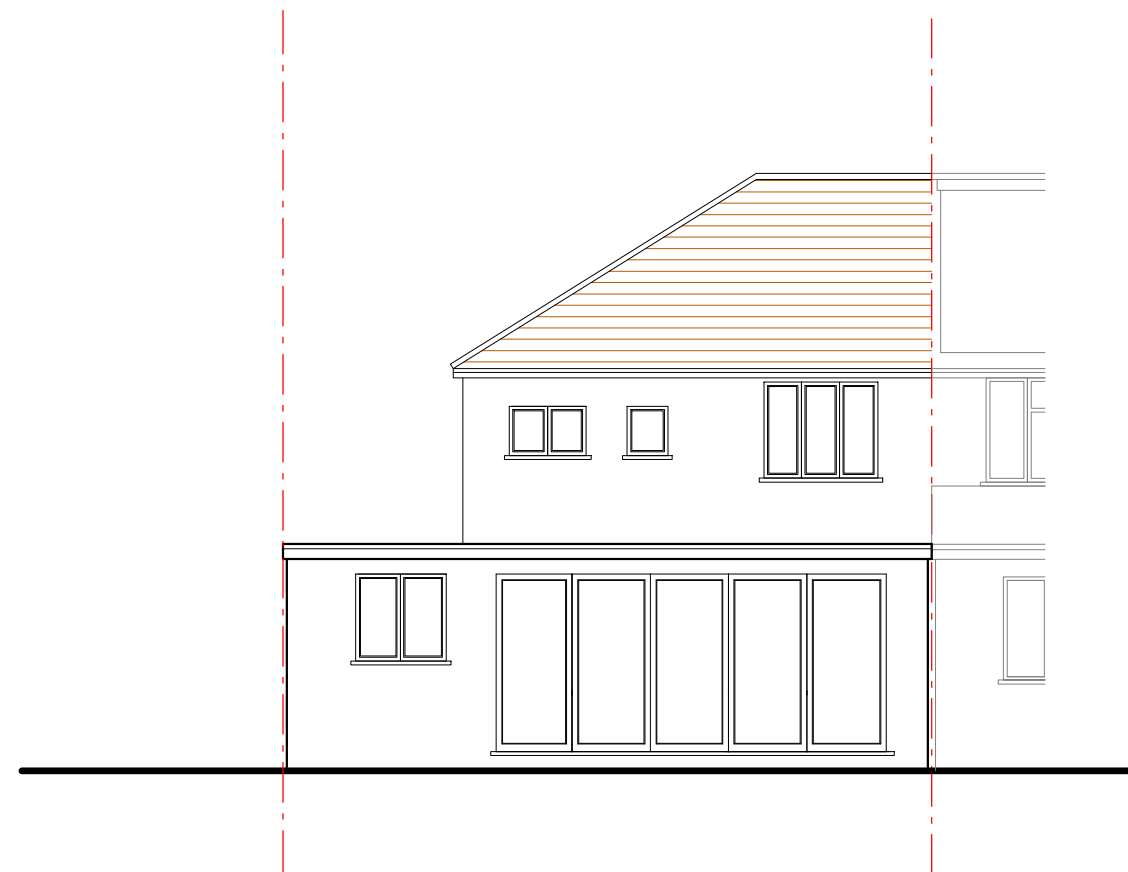

South Elevation

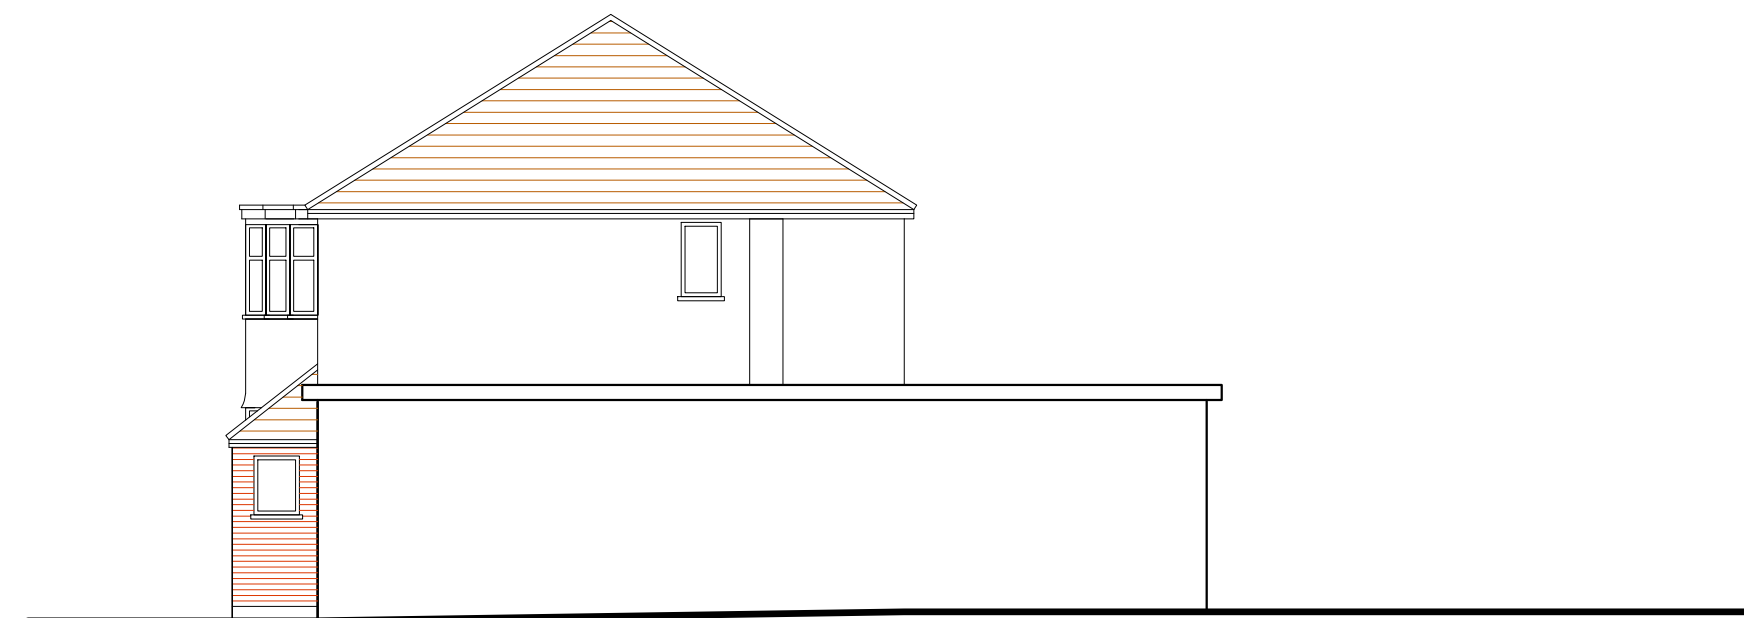

West Elevation

## PROPOSED ELEVATIONS

*31 Angus Drive, Ruislip, HA4 0RZ*

Scale Bar 1:100 @ A2  
0 1 2 3 4 5 6 7 8 9 10 Metres



THE GILLETT MACLEOD PARTNERSHIP  
Chartered Architects & Town Planning Consultants  
1 High Road Old Eastcote Pinner Middlesex HA5 2EW tel. 0208 868 1333

Drg. No. 25/3658/06  
Scale 1:100  
Date 22/01/25  
Drawn by KH

REVISION

C drawer