




Amendment		
Rev.A	Door of Boot room replaced with window	03-07-25

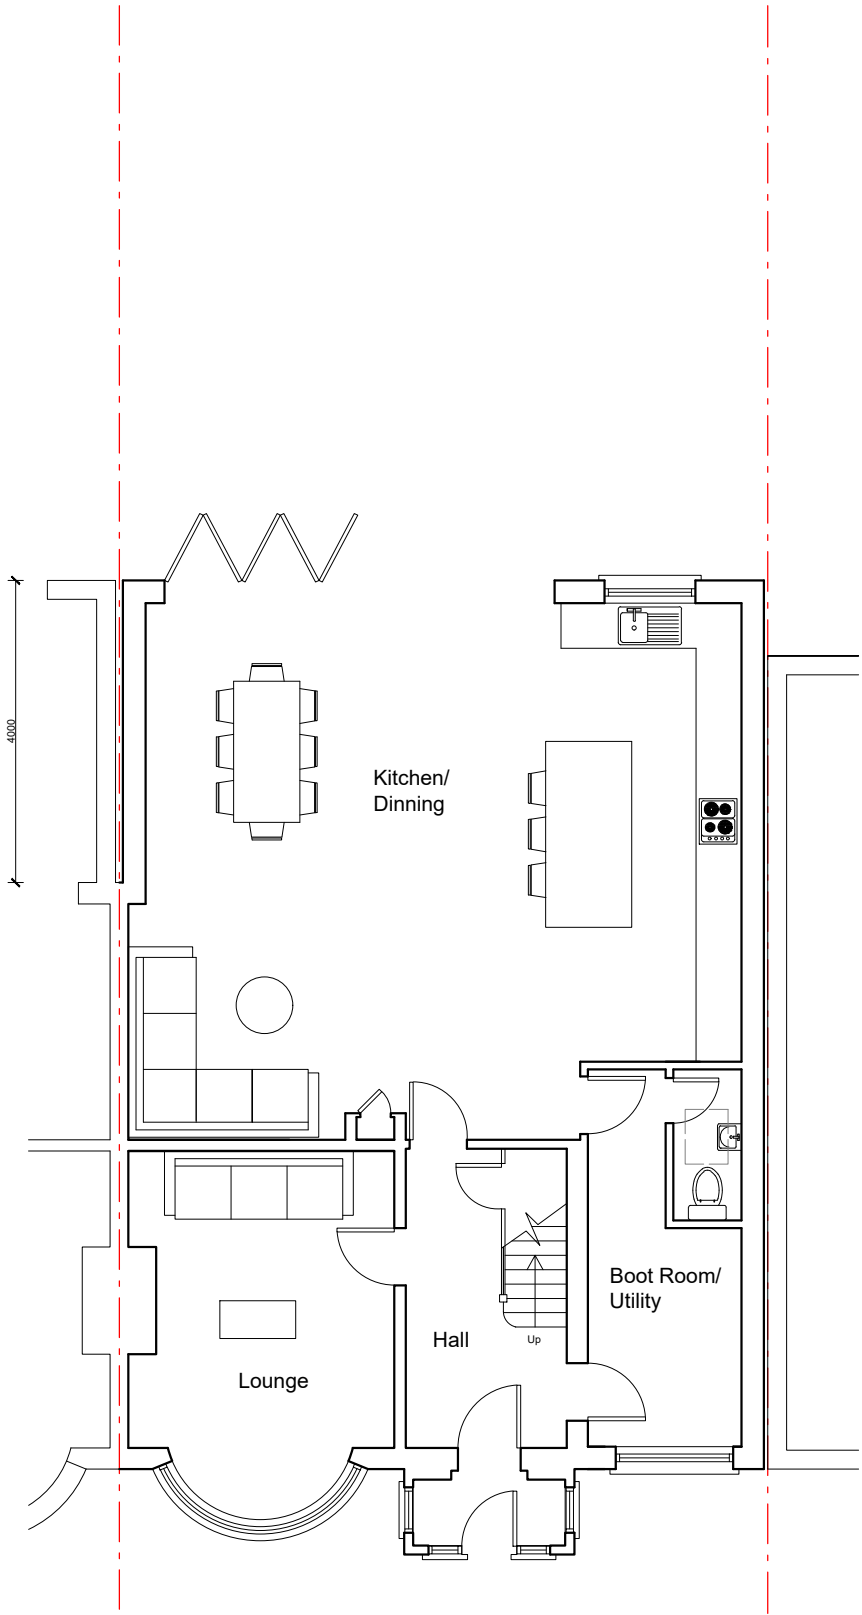

GROUND FLOOR PLAN

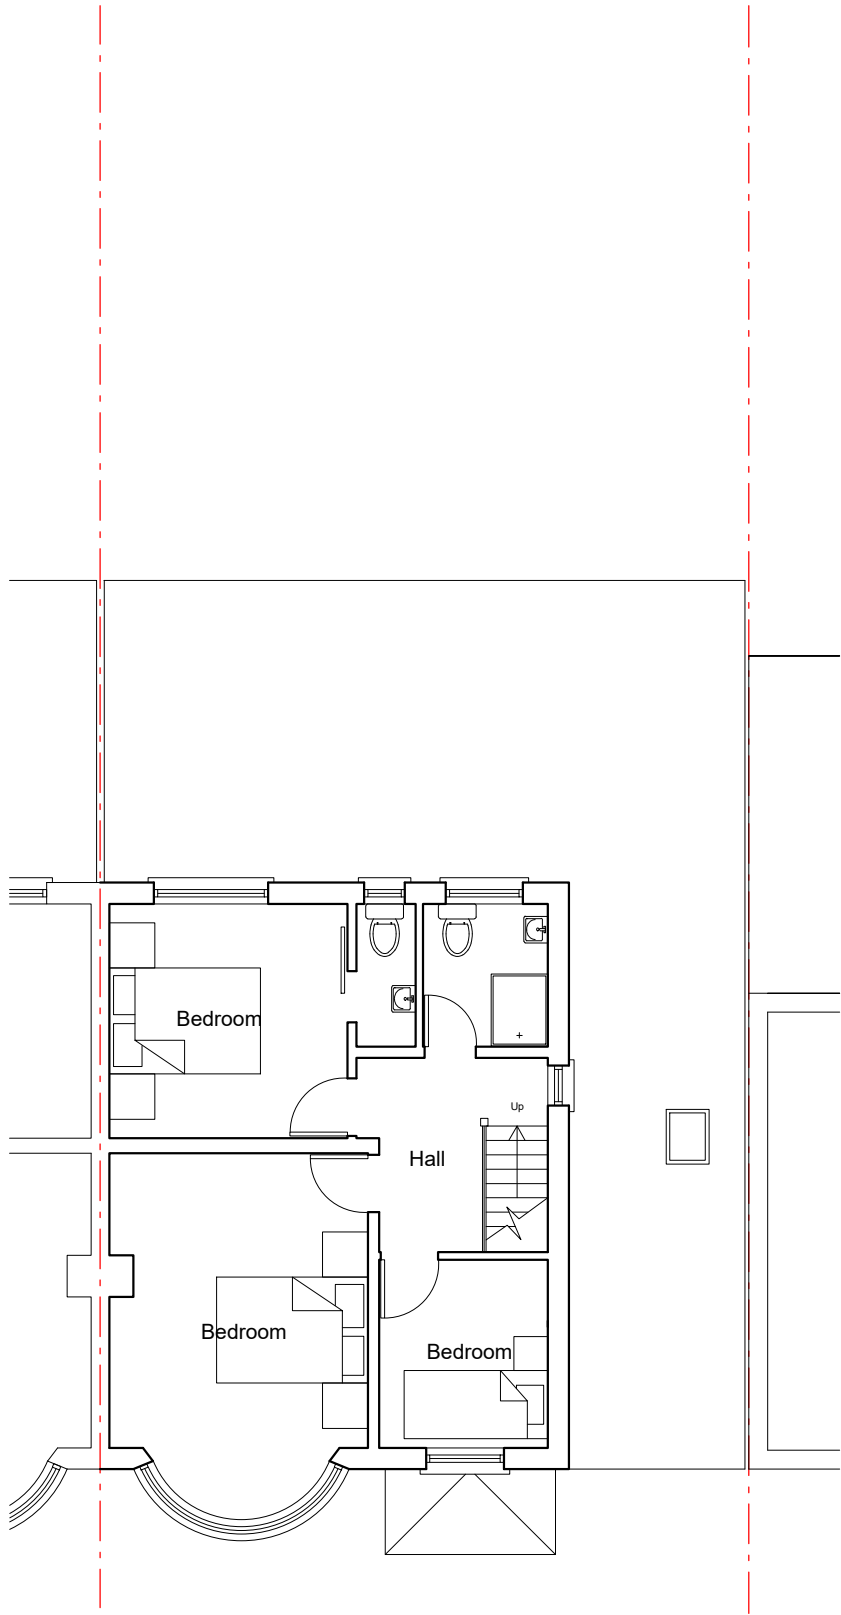


FIRST FLOOR PLAN

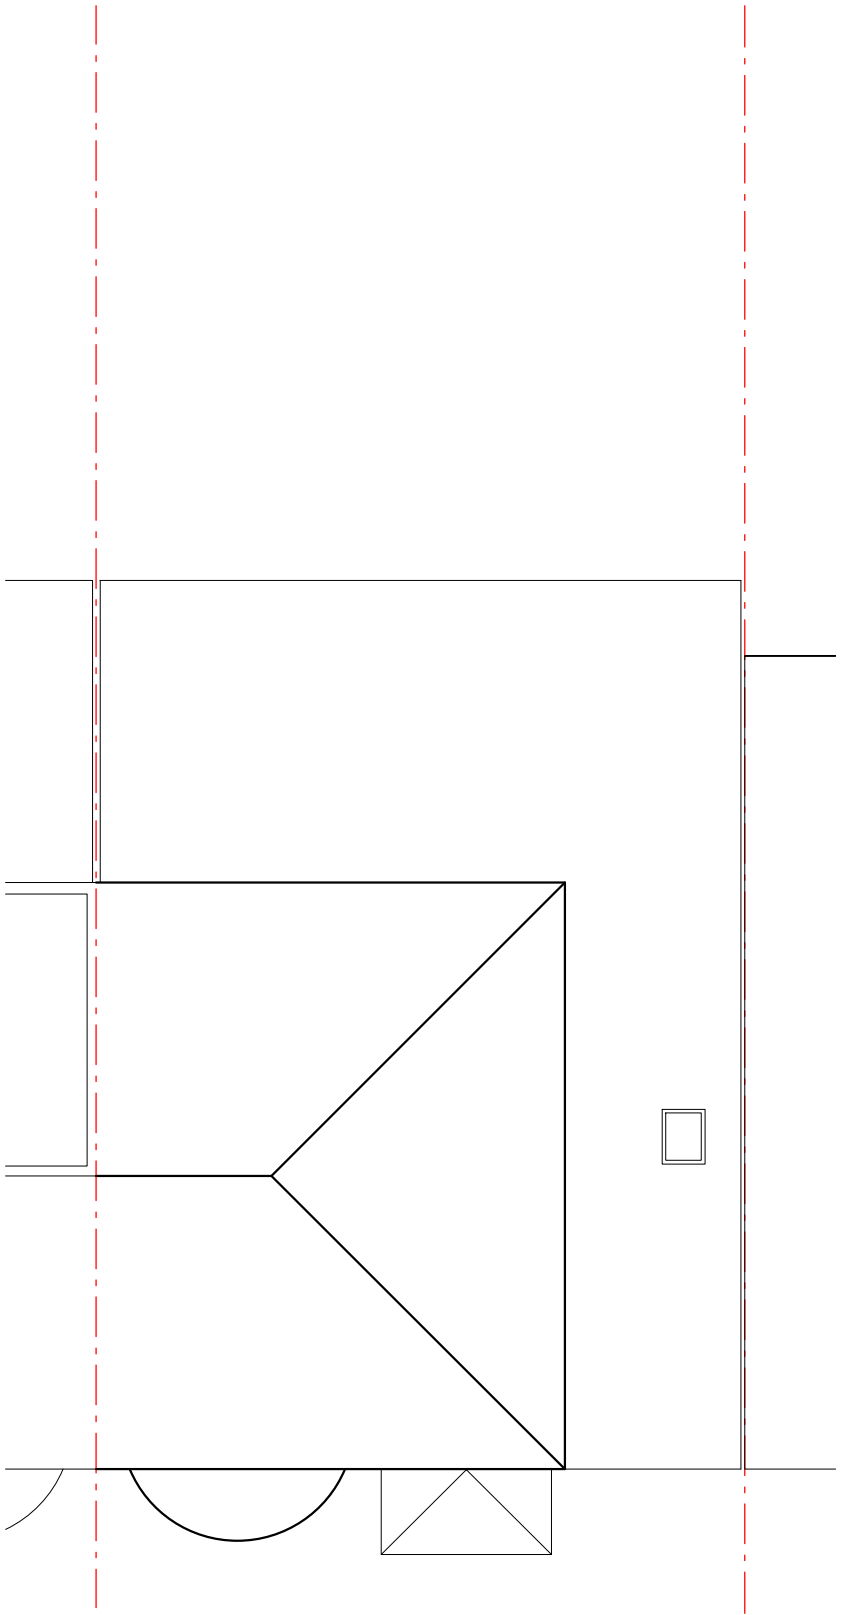

ROOF PLAN

PROPOSED FLOOR PLANS

31 Angus Drive, Ruislip, HA4 0RZ

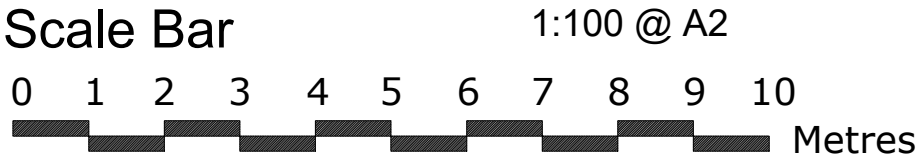

THE GILLETT MACLEOD PARTNERSHIP
Chartered Architects & Town Planning Consultants
1 High Road Old Eastcote Pinner Middlesex HA5 2EW tel. 0208 868 1333

Drg. No. 25/3658/04 ^A	REVISION
Scale 1:100	A
Date 22/01/25	
Drawn by KH	(C) drawer