


Notes
© KLC Architects Ltd
This drawing is solely for the use of the intended recipient and is not to be passed in any form to a third party without our written consent. All errors and omissions are to be reported to the Architect. All areas are approximate and subject to confirmation. Contractor to check all dimensions. Site boundaries are approximate and are to be confirmed by Land Registry

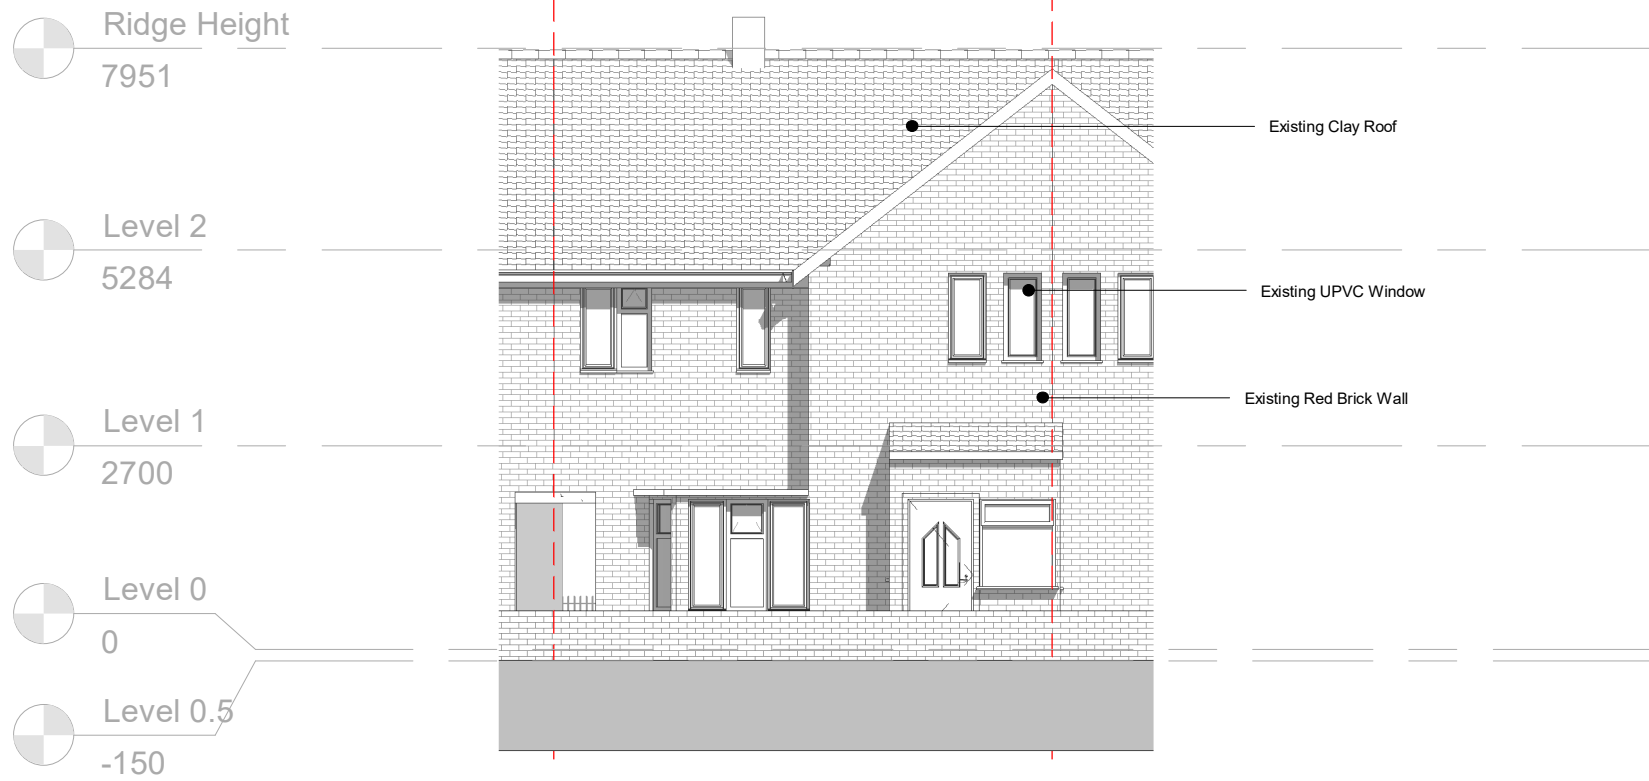

Existing Front North Elevation
1 : 100



Existing Rear South Elevation
1 : 100



SCALE 1:100 @ A3

Rev No.

Description

Date

KLC Architects



PROJECT NAME:

85 The Larches, Uxbridge

Existing Front and Rear Elevations

DRAWN	NG	DATE	05/03/25	CHECKED	MK	DATE	05/03/25
PROJ No	283	STATUS	FOR CHECKING			SCALE	1:100 @ A3
ORIG.	DISCIPLINE	DOCUMENT TYPE		SEQ. NUMBER			
KLC	A	DR		001			

Notes
© KLC Architects Ltd
This drawing is solely for the use of the intended recipient and is not to be passed in any form to a third party without our written consent. All errors and omissions are to be reported to the Architect. All areas are approximate and subject to confirmation. Contractor to check all dimensions. Site boundaries are approximate and are to be confirmed by Land Registry

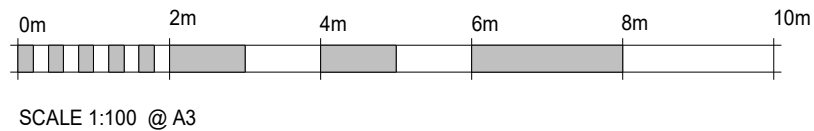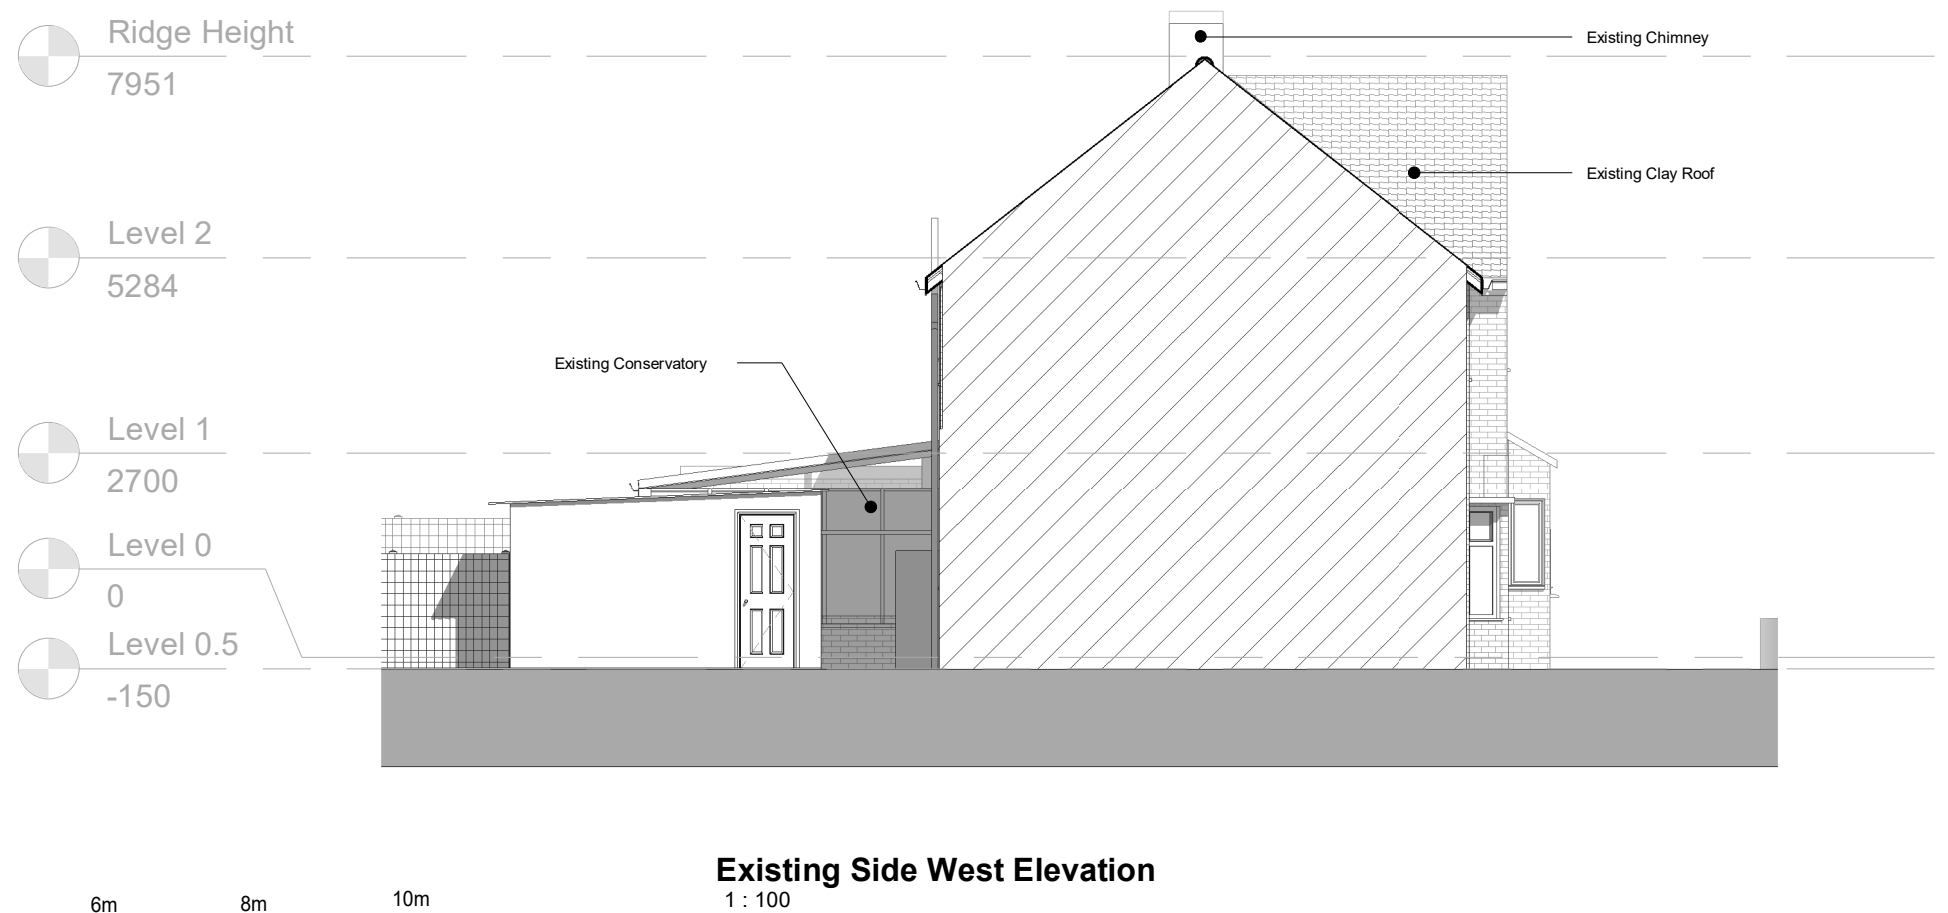

Rev No.

Description

Date

KLC Architects

PROJECT NAME:

85 The Larches, Uxbridge

Existing Side Elevations

DRAWN	NG	DATE	05/03/25	CHECKED	MK	DATE	05/03/25
PROJ No	283	STATUS	FOR CHECKING			SCALE	1:100 @ A3
ORIG.	DISCIPLINE	DOCUMENT TYPE		SEQ. NUMBER			
KLC	A	DR		002			

Notes
© KLC Architects Ltd
This drawing is solely for the use of the intended recipient and is not to be passed in any form to a third party without our written consent. All errors and omissions are to be reported to the Architect. All areas are approximate and subject to confirmation. Contractor to check all dimensions. Site boundaries are approximate and are to be confirmed by Land Registry



Existing Section 1
1 : 100



Existing Section 2
1 : 100



SCALE 1:100 @ A3

Rev No.

Description

Date

KLC Architects

PROJECT NAME:


85 The Larches, Uxbridge

Existing Sections


DRAWN	NG	DATE	05/03/25	CHECKED	MK	DATE	05/03/25
PROJ No	283	STATUS	FOR CHECKING			SCALE	1:100 @ A3
ORIG.	DISCIPLINE	DOCUMENT TYPE		SEQ. NUMBER			
KLC	A	DR		003			

85 The Larches, Uxbridge


Notes
© KLC Architects Ltd
This drawing is solely for the use of the intended recipient and is not to be passed in any form to a third party without our written consent. All errors and omissions are to be reported to the Architect. All areas are approximate and subject to confirmation. Contractor to check all dimensions. Site boundaries are approximate and are to be confirmed by Land Registry

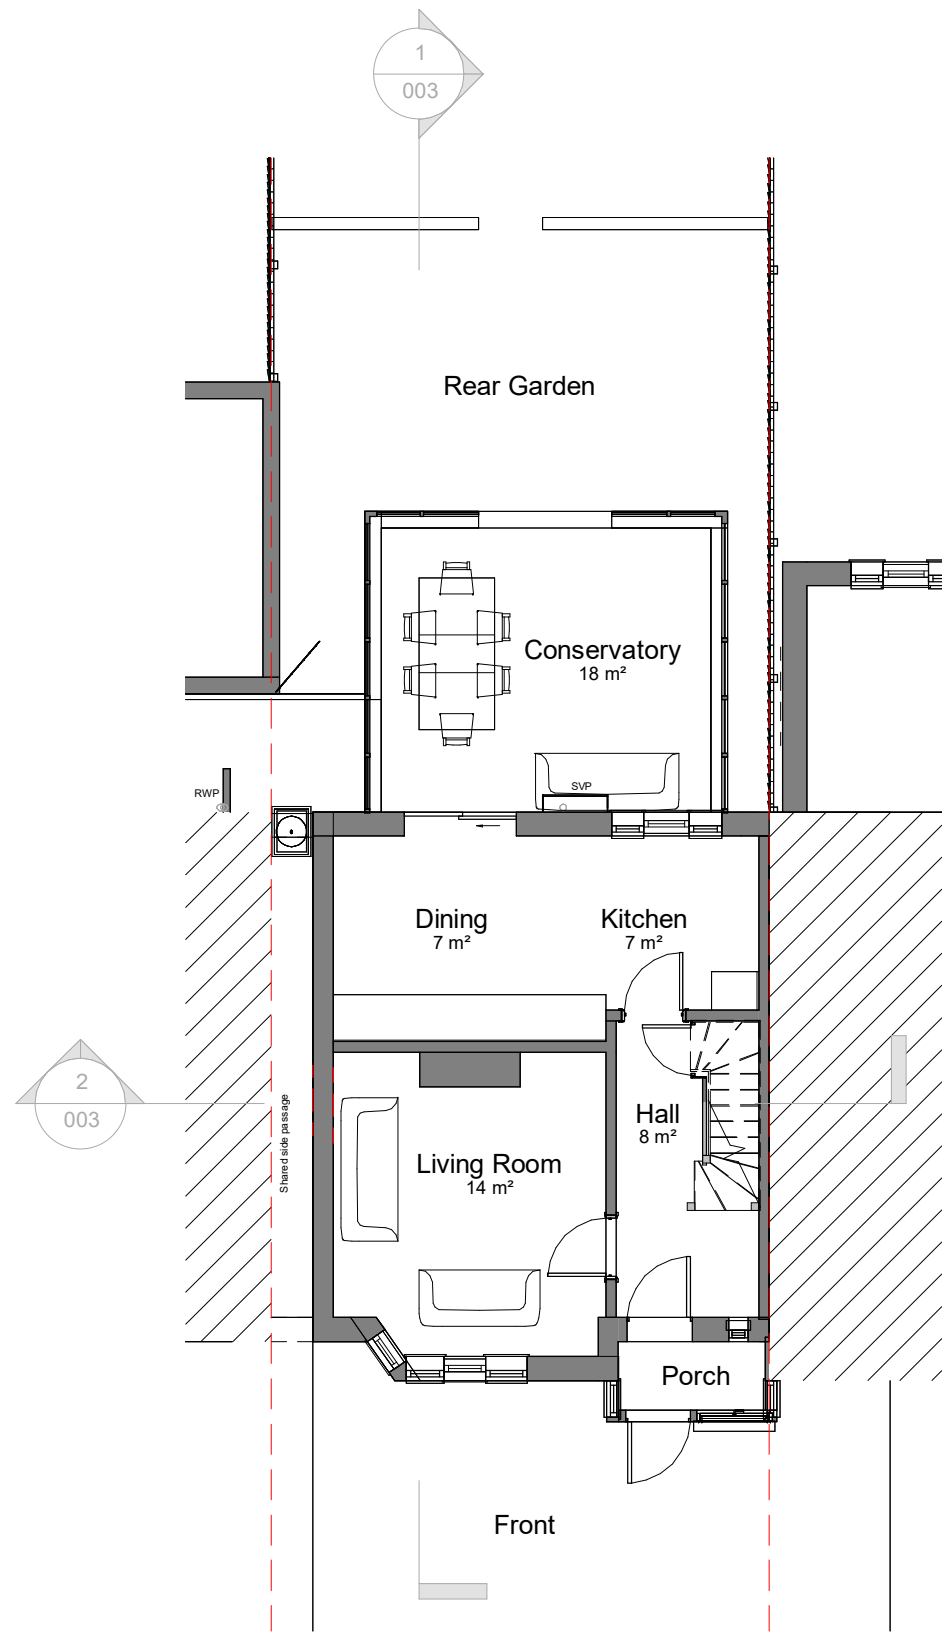

Level 0 - Existing Ground Floor Plan
1 : 100

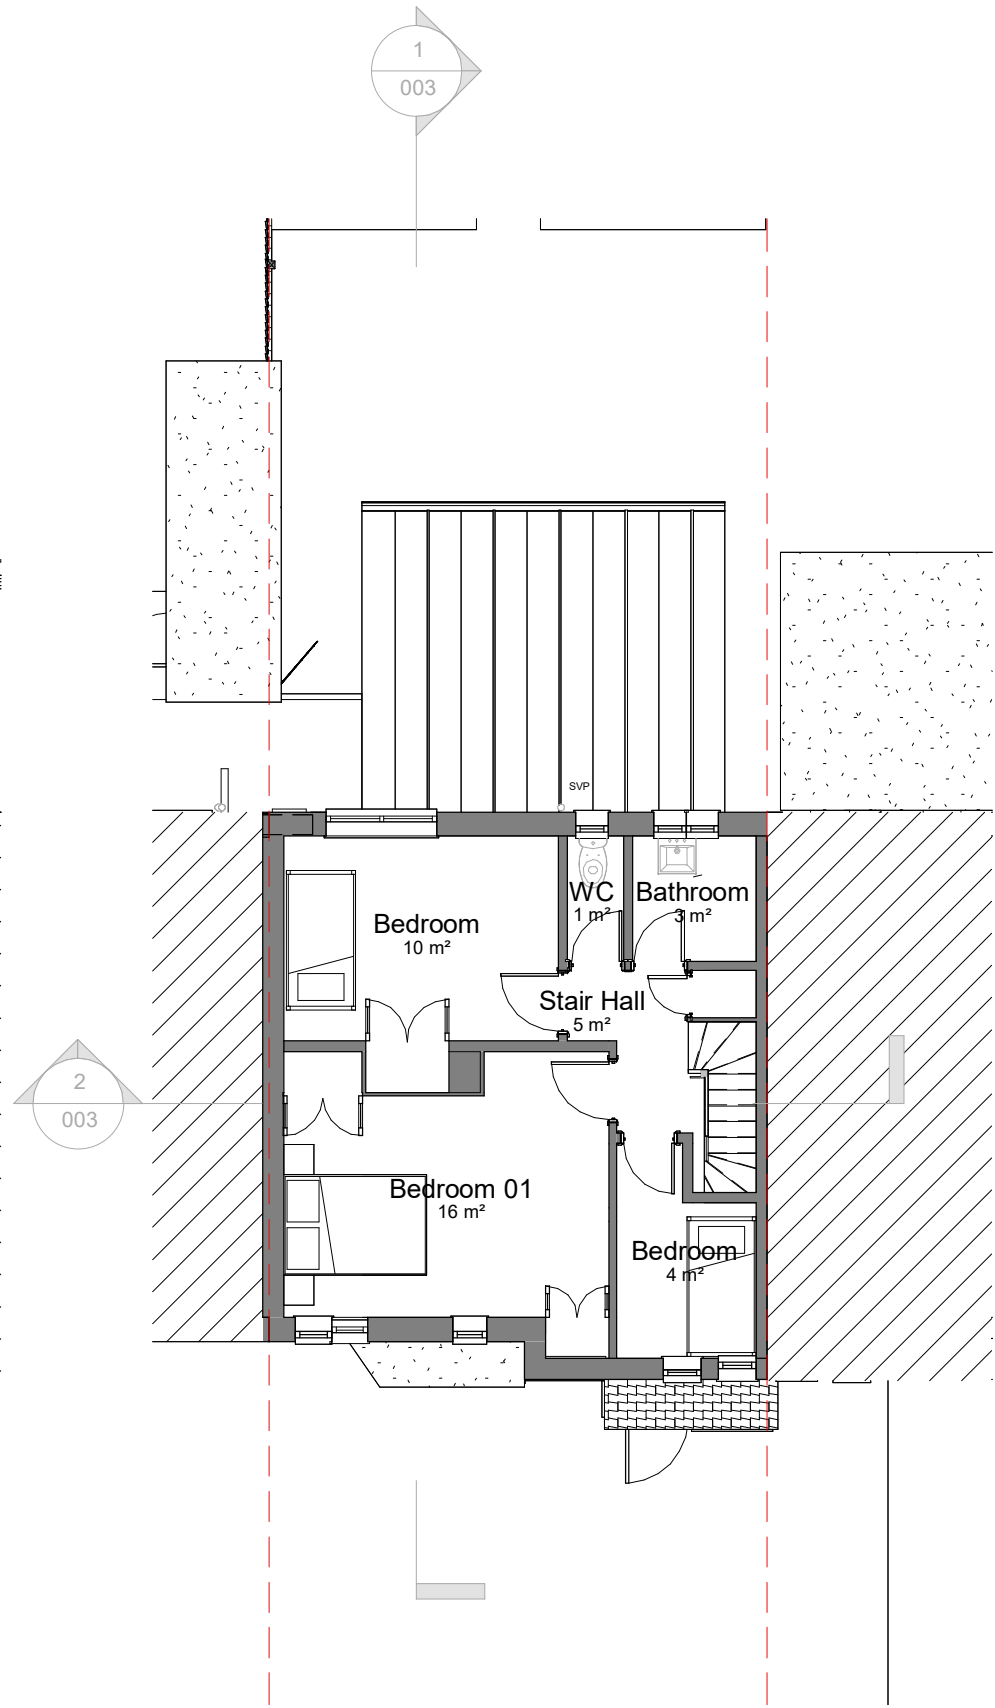


Level 1 - Existing First Floor Plan
1 : 100

 

SCALE 1:100 @ A3


Rev No.	Description	Date
KLC Architects		
PROJECT NAME: 85 The Larches, Uxbridge		
Existing Ground Floor & First Floor Plan		
DRAWN	NG	DATE 05/03/25
CHECKED	MK	DATE 05/03/25
PROJ No	283	STATUS FOR CHECKING
SCALE	1:100 @ A3	
ORIG.	DISCIPLINE	DOCUMENT TYPE
KLC	A	DR
SEQ. NUMBER	004	

Notes
© KLC Architects Ltd
This drawing is solely for the use of the intended recipient and is not to be passed in any form to a third party without our written consent. All errors and omissions to be reported to the Architect. All areas are approximate and subject to confirmation. Contractor to check all dimensions. Site boundaries are approximate and are to be confirmed by Land Registry

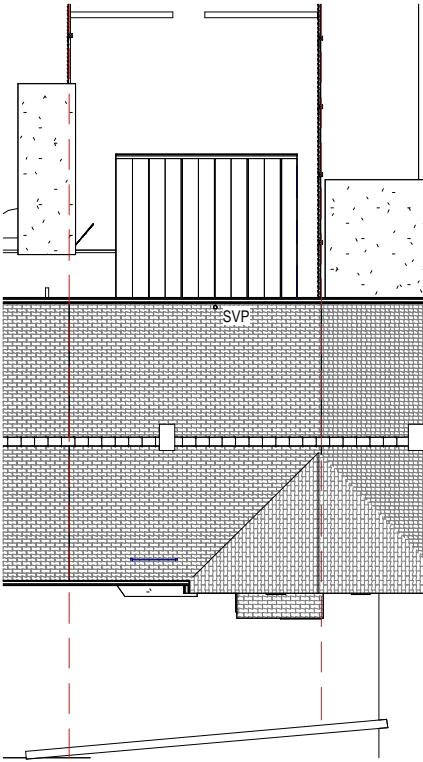


Block Plan
1 : 200


Rev No.	Description			Date			
KLC Architects							
PROJECT NAME: 85 The Larches, Uxbridge							
Existing Second Floor, Roof & Block Plans							
DRAWN	NG	DATE	05/03/25	CHECKED	MK	DATE	05/03/25
PROJ No	283	STATUS	FOR CHECKING			SCALE	1:100 @ A3
ORIG.	DISCIPLINE	DOCUMENT TYPE		SEQ. NUMBER			
KLC	A	DR		005			

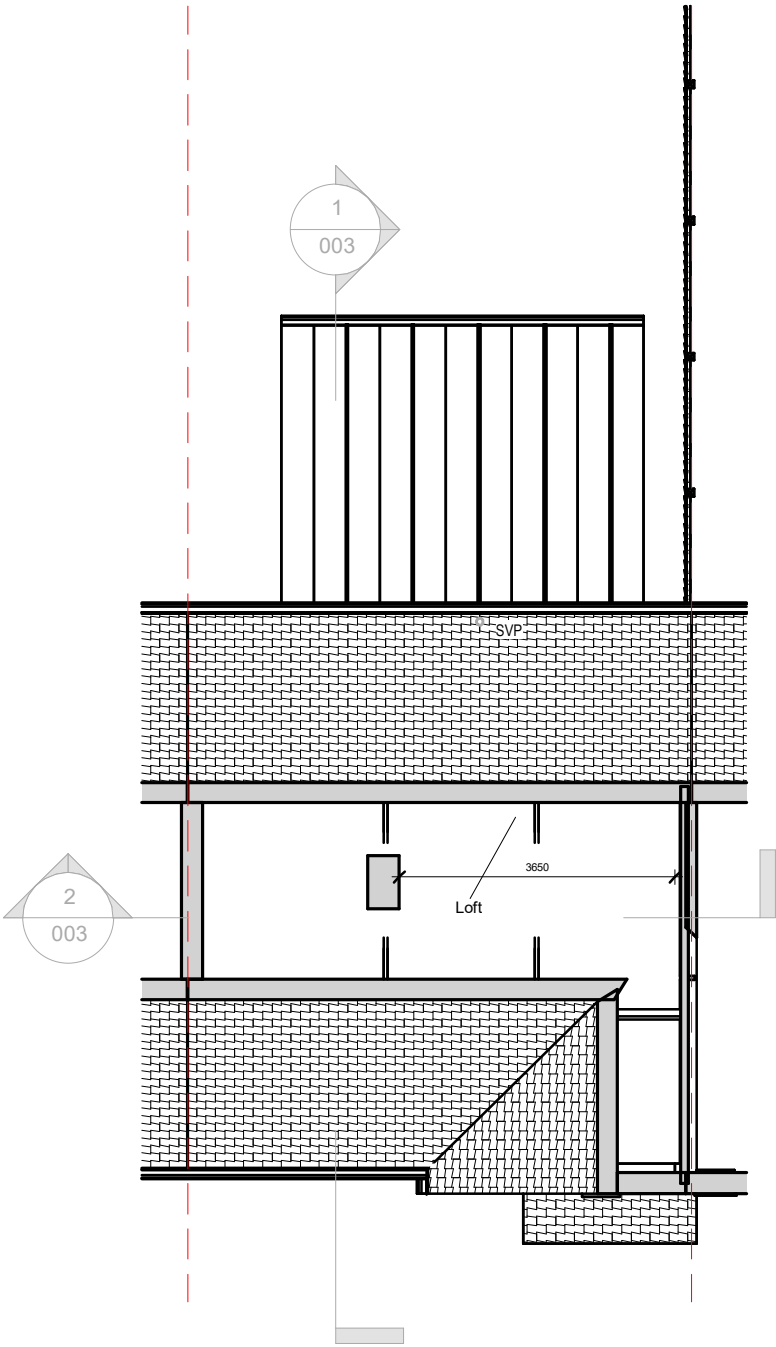


Level 2 - Existing Loft Plan
1 : 100

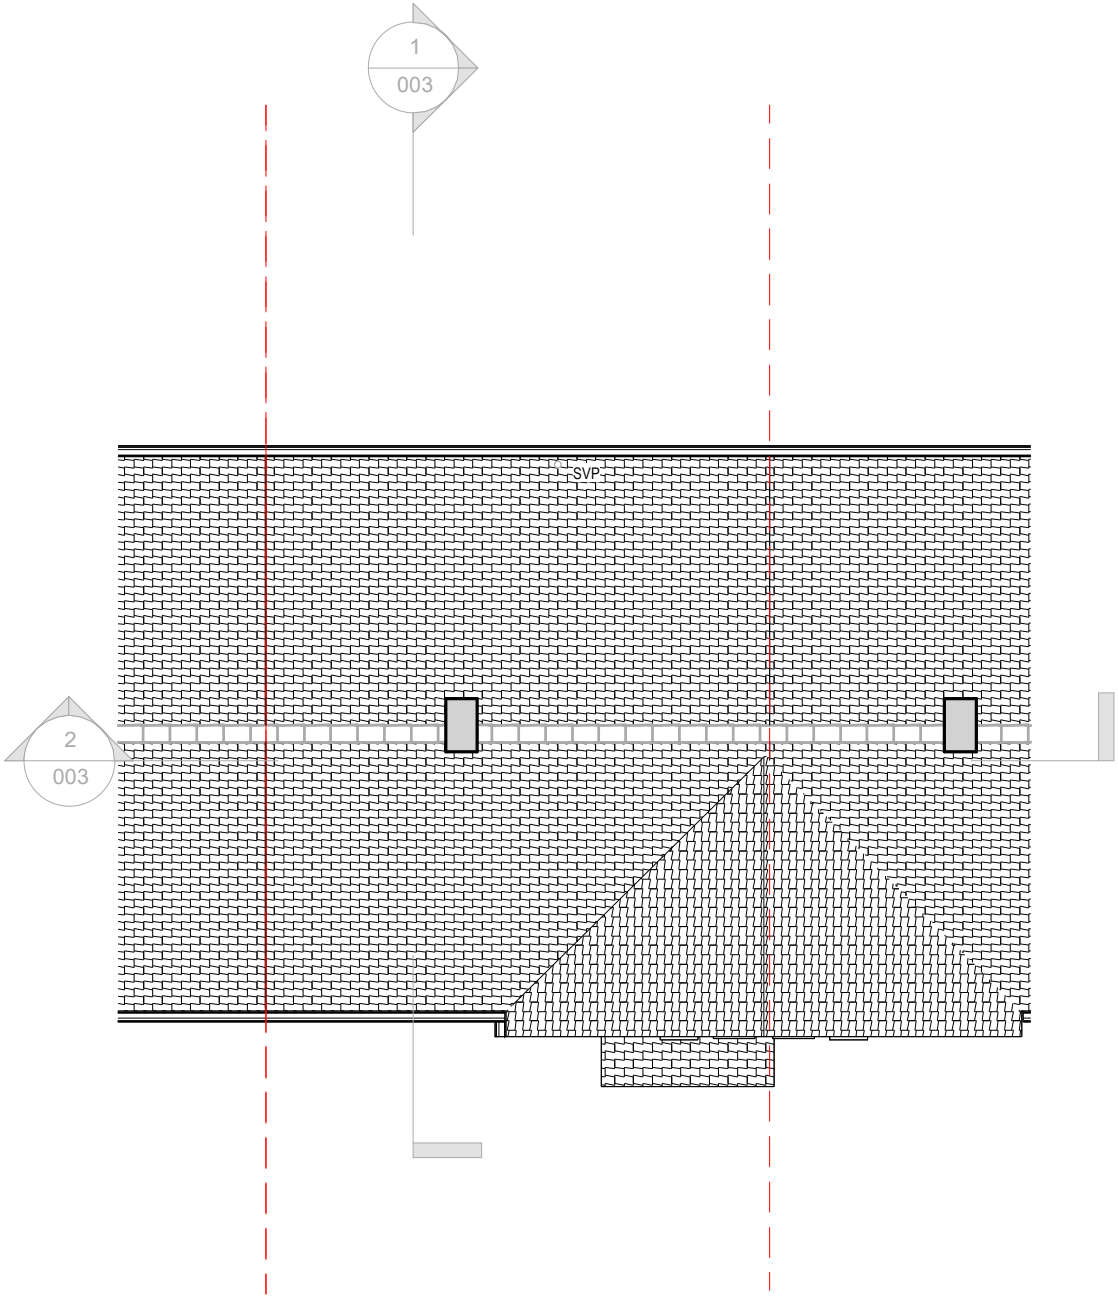

Level 3 - Existing Roof Plan
1 : 100

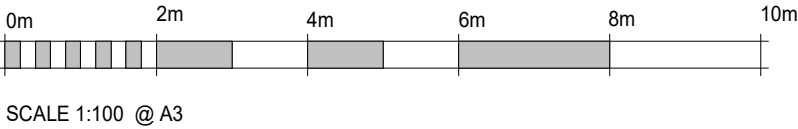


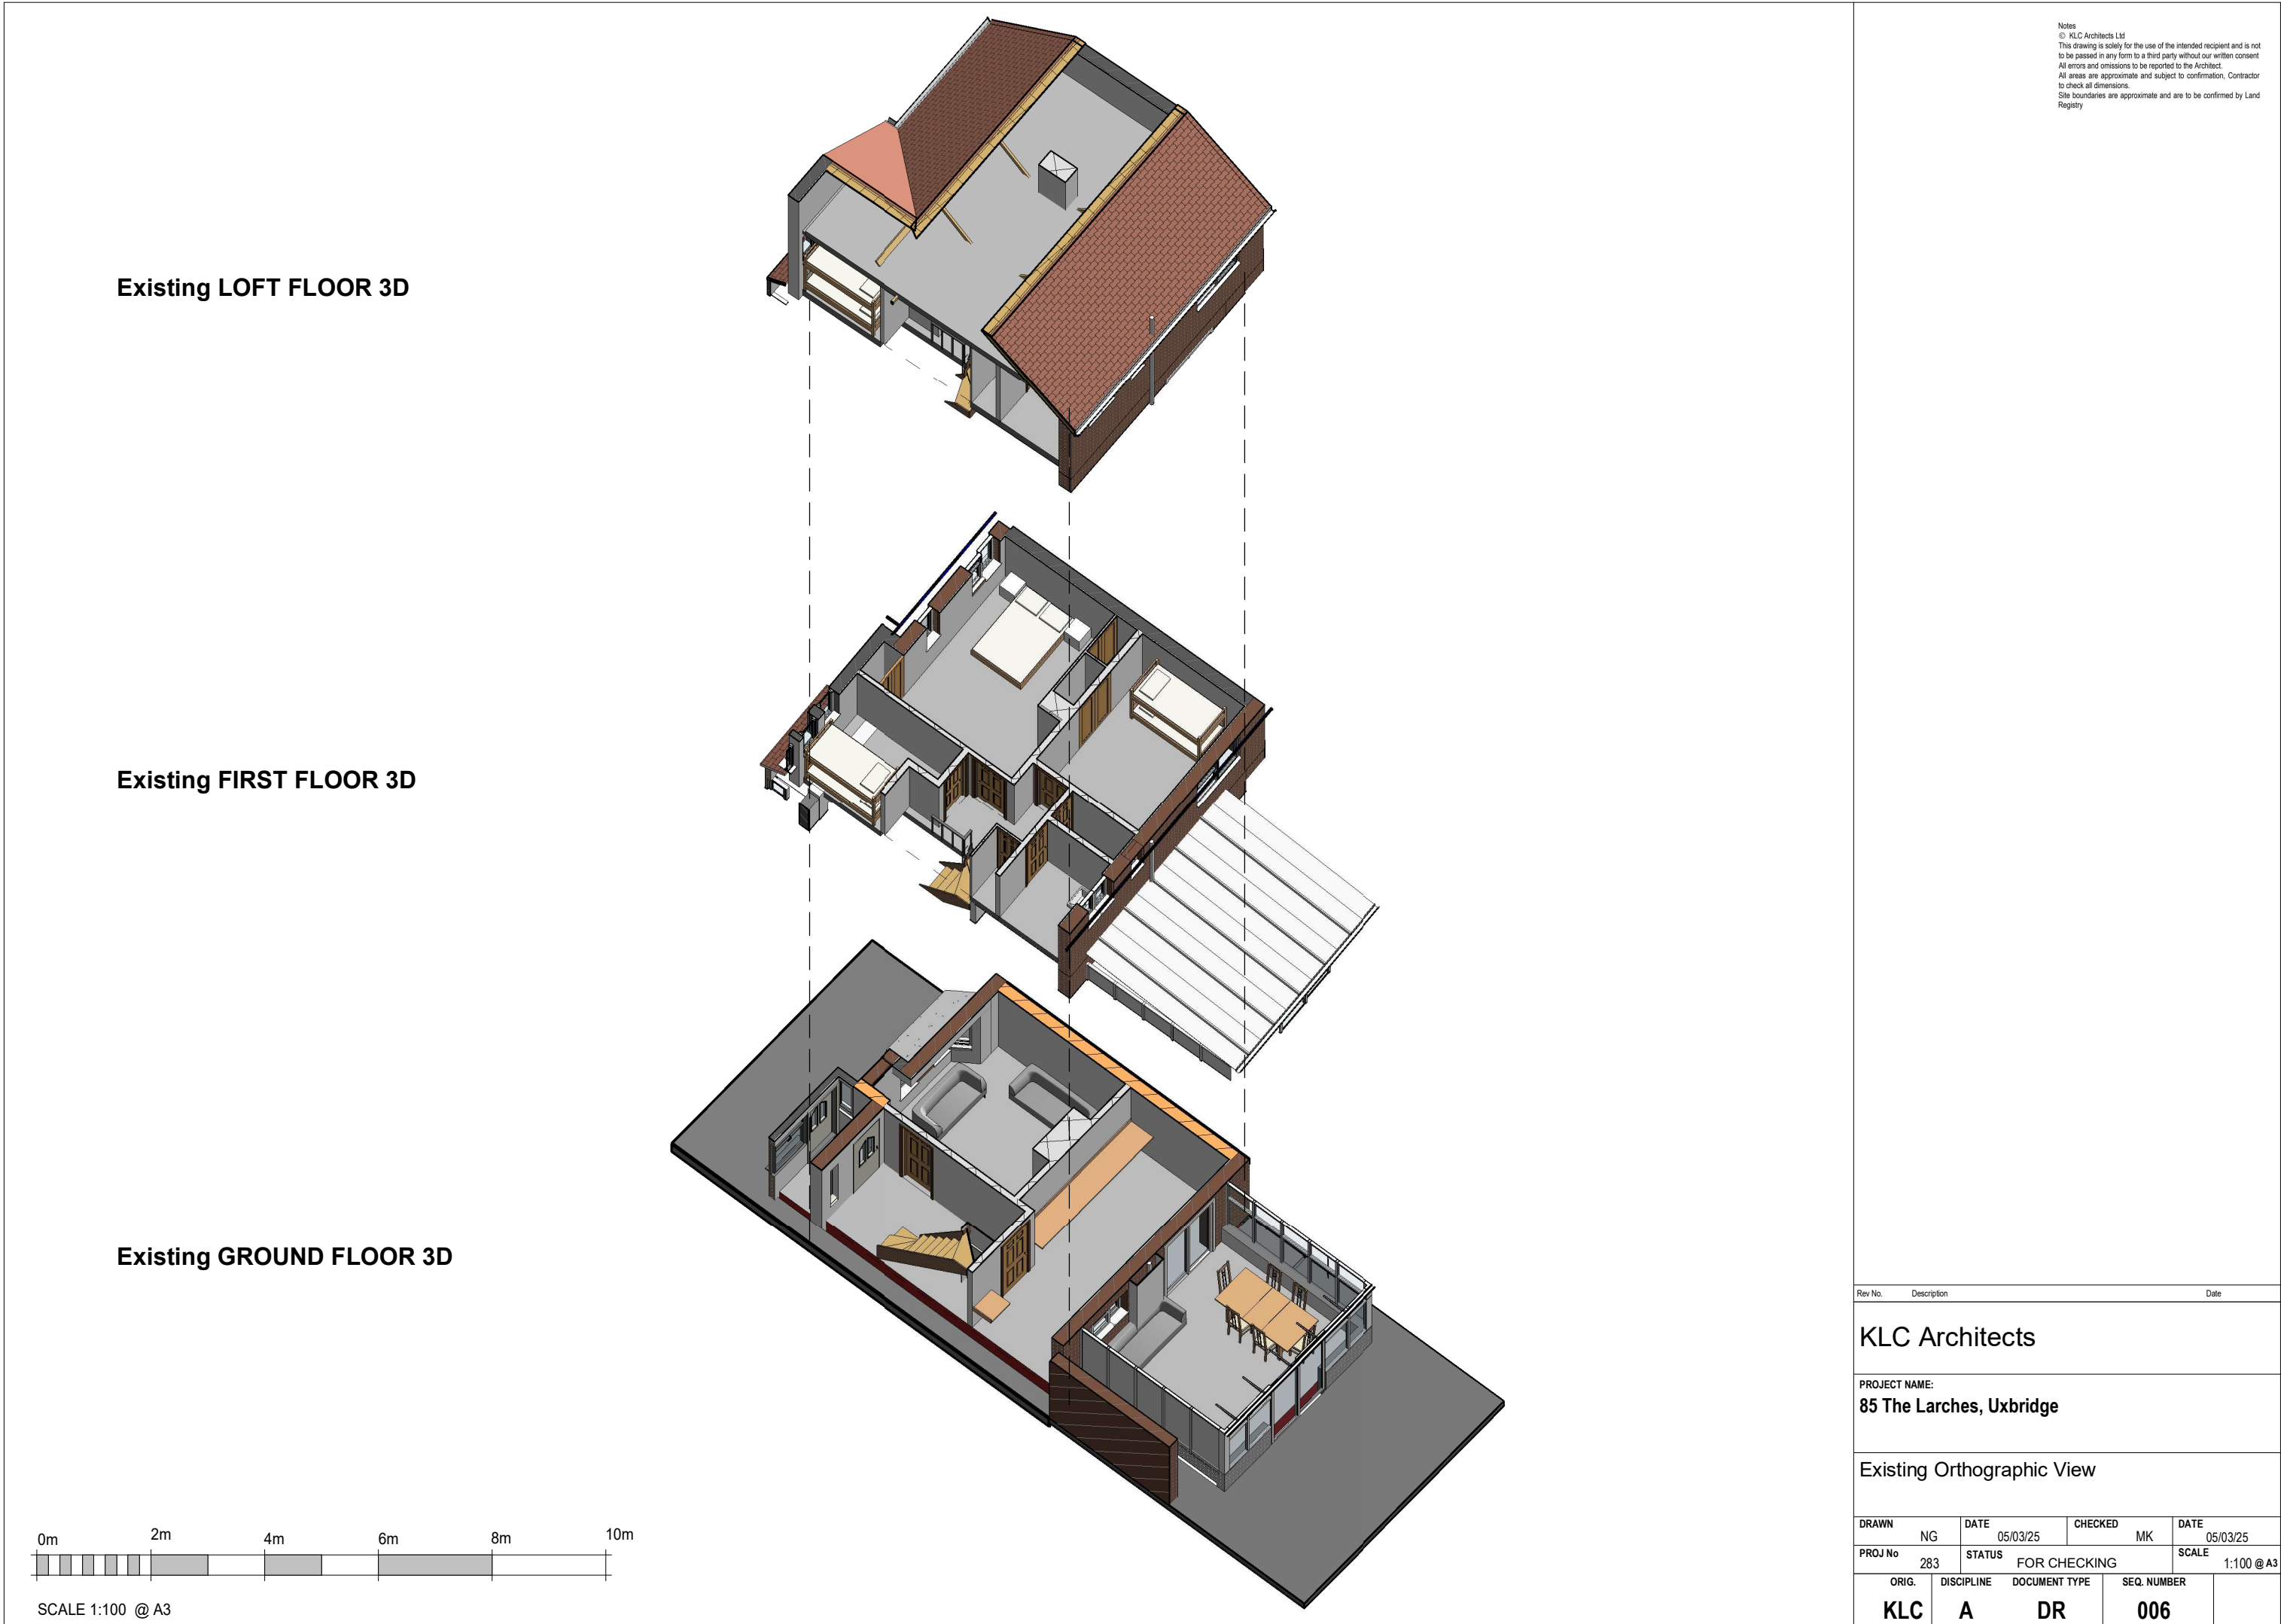

Notes
© KLC Architects Ltd
This drawing is solely for the use of the intended recipient and is not to be passed in any form to a third party without our written consent. All errors and omissions to be reported to the Architect. All areas are approximate and subject to confirmation. Contractor to check all dimensions. Site boundaries are approximate and are to be confirmed by Land Registry






Existing Exterior View

 

SCALE 1:100 @ A3


Rev No.		Description		Date	
KLC Architects					
PROJECT NAME: 85 The Larches, Uxbridge					
Existing Exterior View					
DRAWN NG		DATE 05/03/25		CHECKED MK	
PROJ No 283		STATUS FOR CHECKING			DATE 05/03/25
ORIG.		DISCIPLINE		SCALE	
KLC		A		1:100 @ A3	
DOCUMENT TYPE		SEQ. NUMBER			
DR		007			

Notes
© KLC Architects Ltd
This drawing is solely for the use of the intended recipient and is not to be passed in any form to a third party without our written consent. All errors and omissions are to be reported to the Architect. All areas are approximate and subject to confirmation. Contractor to check all dimensions. Site boundaries are approximate and are to be confirmed by Land Registry

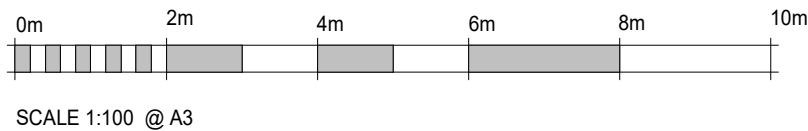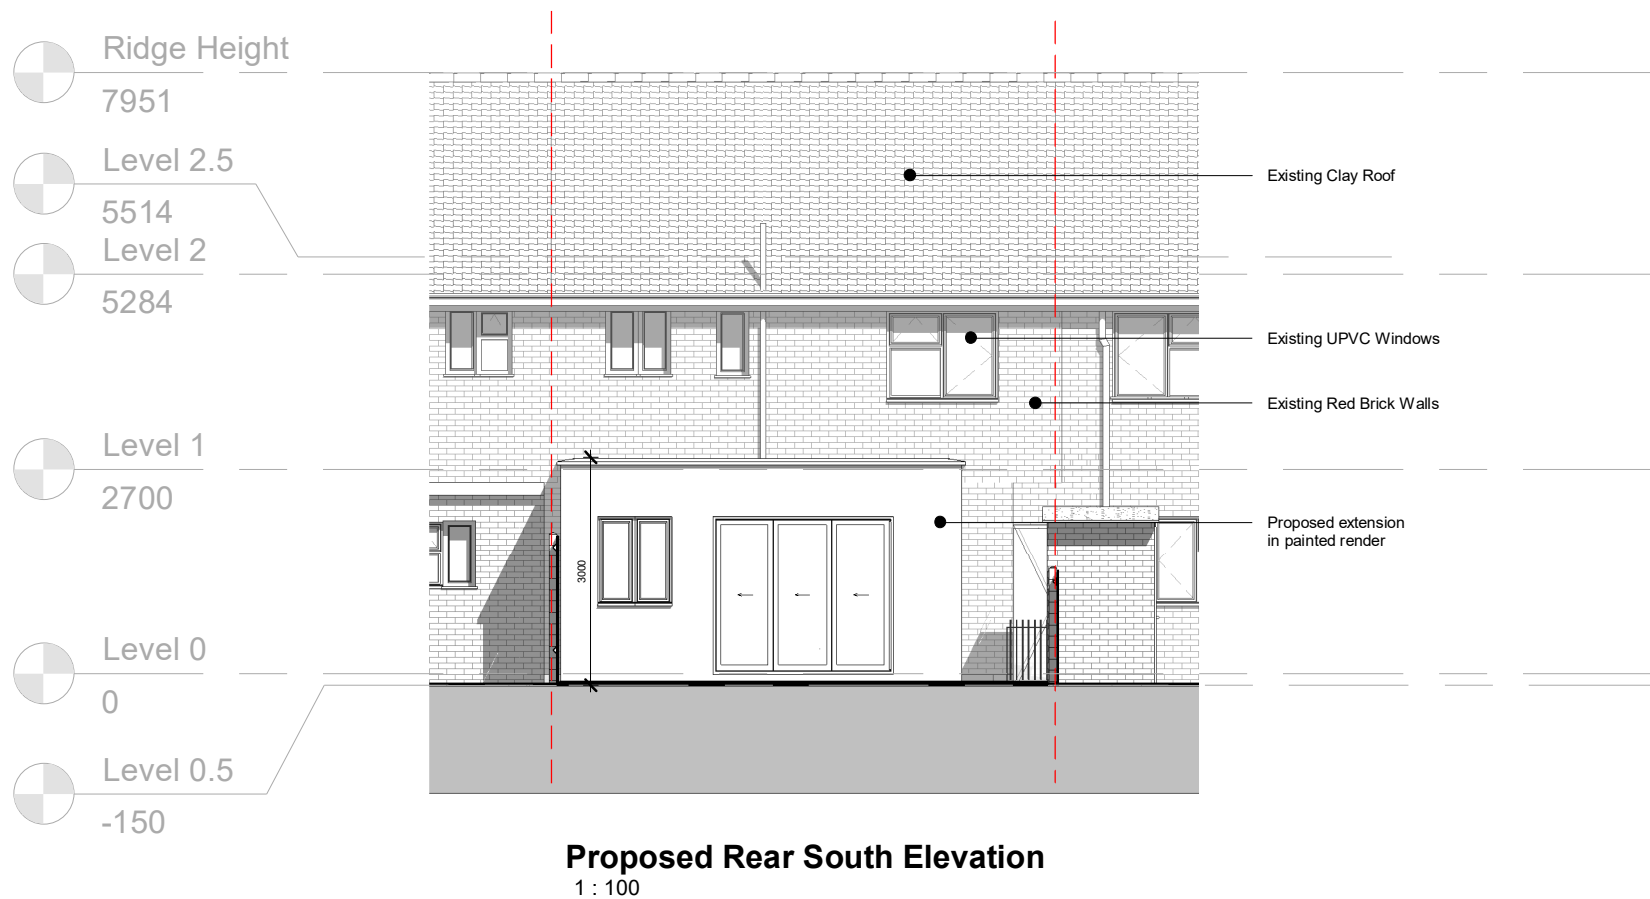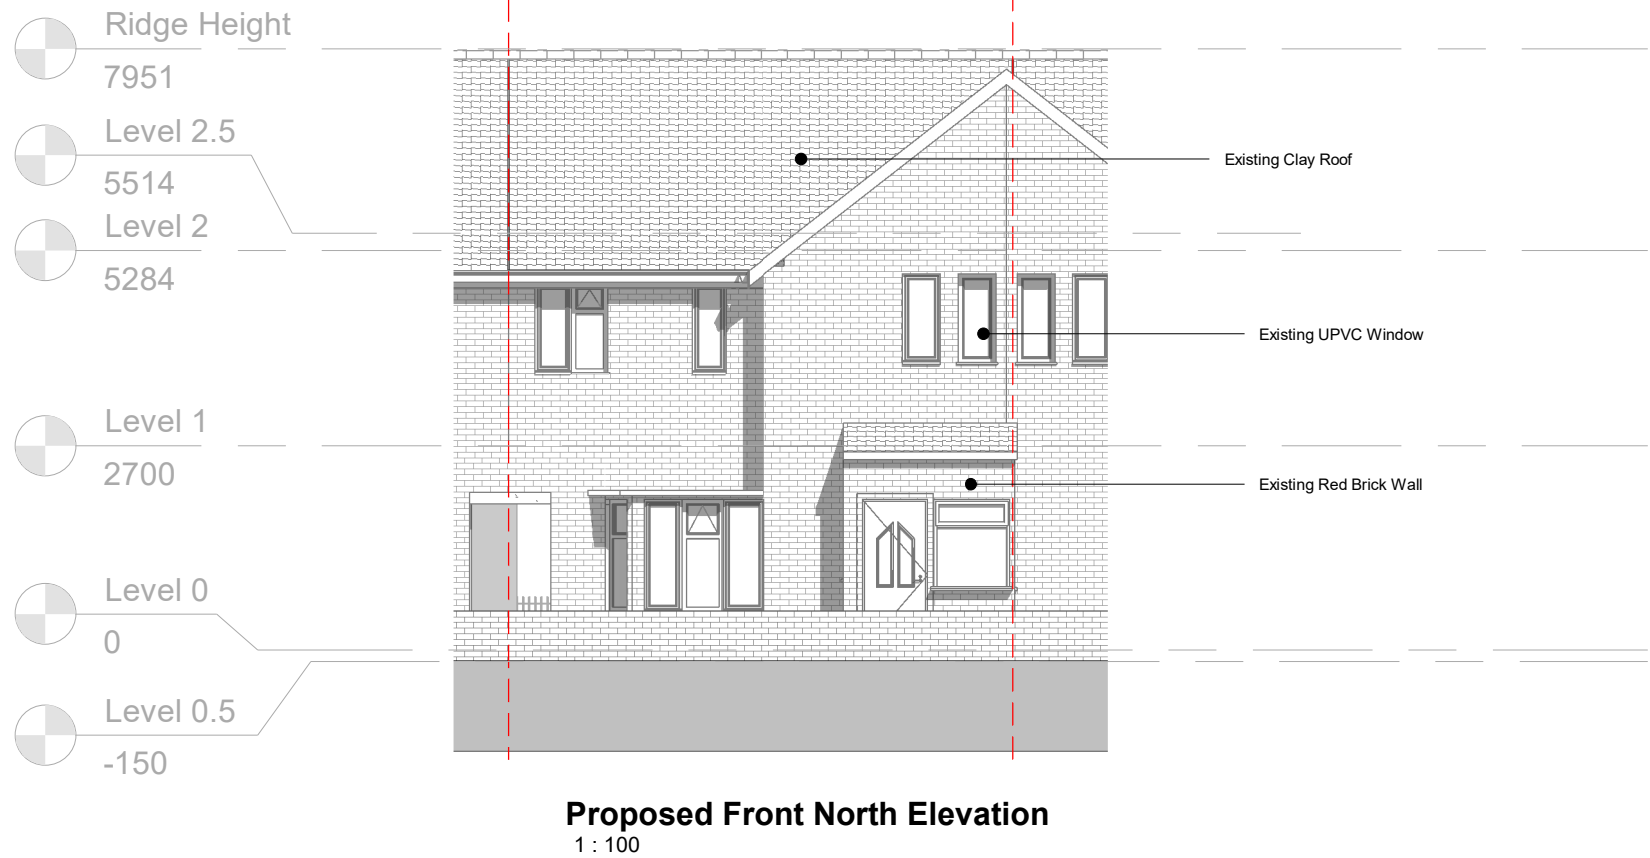


1	Client Changes	31/03/25
Rev No.	Description	Date
KLC Architects		
PROJECT NAME: 85 The Larches, Uxbridge		
Proposed Ground Floor Front and Rear Elevations		
DRAWN	NG	DATE 12/03/25
PROJ No	283	STATUS FOR CHECKING
ORIG.	DISCIPLINE	DOCUMENT TYPE
KLC	A	DR
SEQ. NUMBER	008	1

Notes
© KLC Architects Ltd
This drawing is solely for the use of the intended recipient and is not to be passed in any form to a third party without our written consent. All errors and omissions to be reported to the Architect. Contractor to check all dimensions. Site boundaries are approximate and are to be confirmed by Land Registry

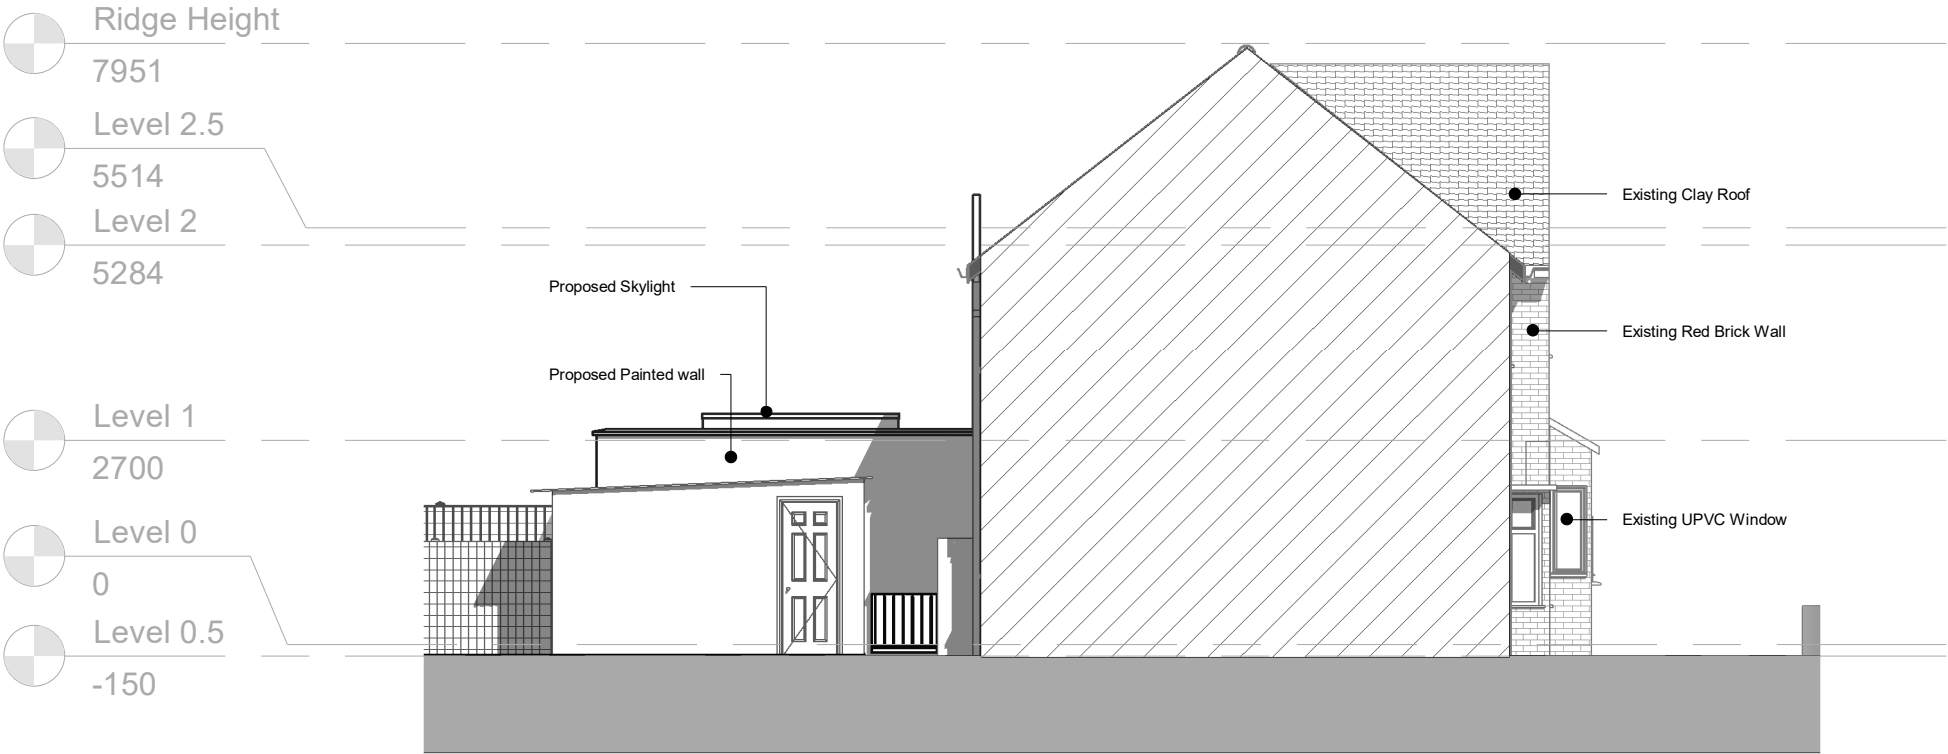

Proposed Side West Elevation
1 : 100

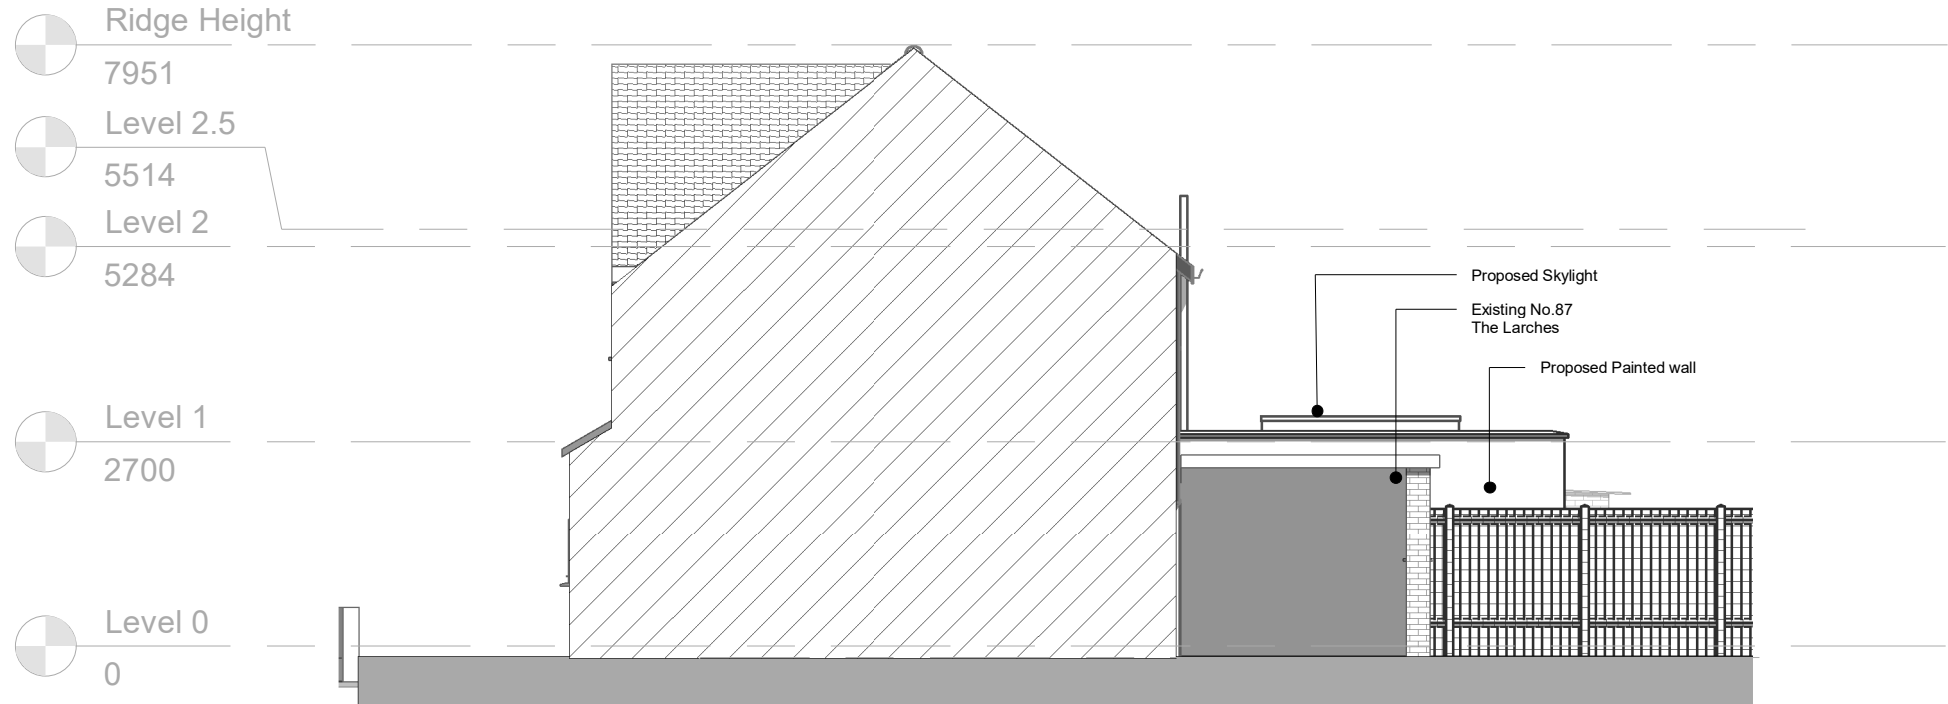

Proposed Side East Elevation
1 : 100



SCALE 1:100 @ A3

1	Client Changes	31/03/25
Rev No.	Description	Date
KLC Architects		
PROJECT NAME: 85 The Larches, Uxbridge		
Proposed Ground Floor Side Elevations		
DRAWN	NG	DATE 12/03/25
CHECKED	MK	DATE 12/03/25
PROJ No	283	STATUS FOR CHECKING
SCALE	1:100 @ A3	
ORIG.	DISCIPLINE	DOCUMENT TYPE
KLC	A	DR
SEQ. NUMBER	009	1

Notes
© KLC Architects Ltd
This drawing is solely for the use of the intended recipient and is not to be passed in any form to a third party without our written consent. All errors and omissions are to be reported to the Architect. Contractor to check all dimensions. Site boundaries are approximate and are to be confirmed by Land Registry

- Ridge Height

7951
- Level 2.5

5514
- Level 2


5284

- Level 1

2700
- Level 0

0
- Level 0.5

-150

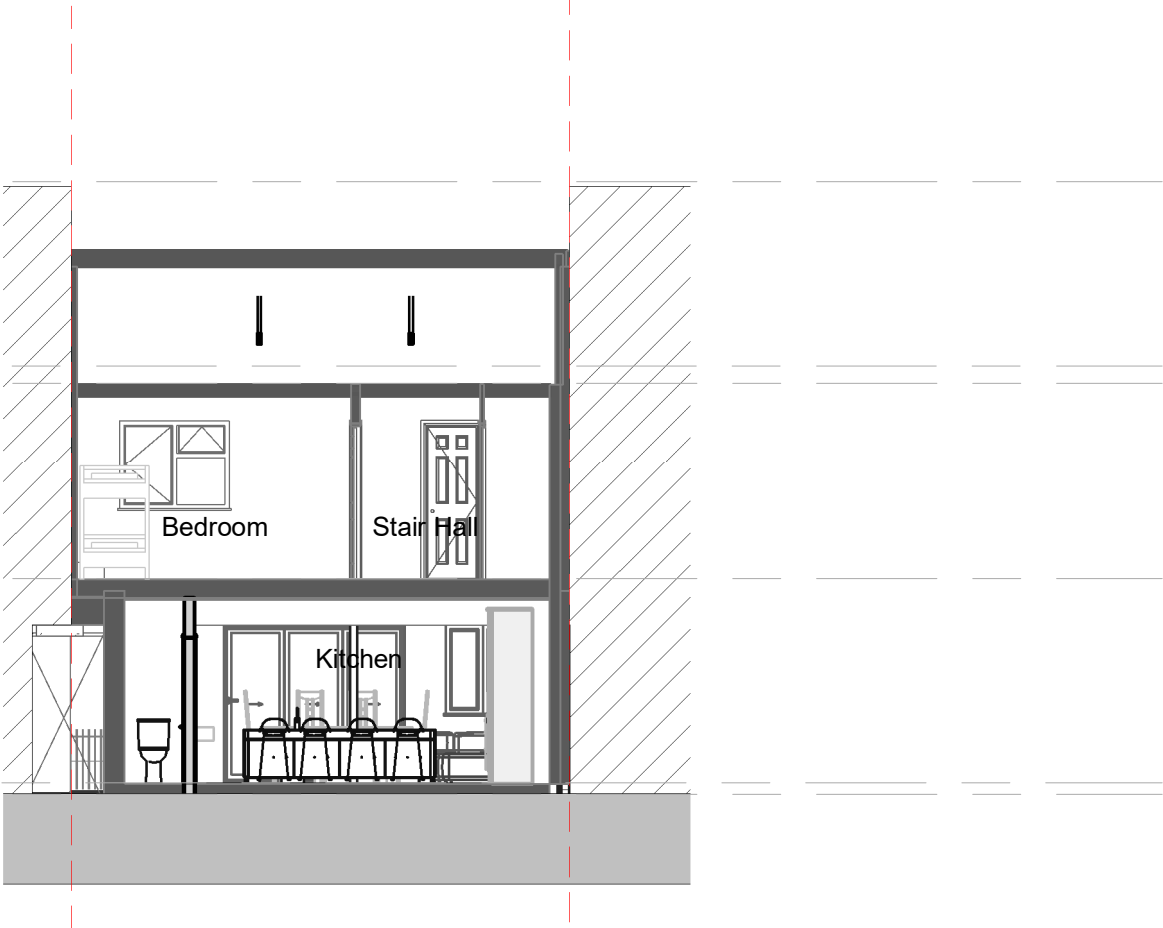

Proposed Section BB
1 : 100

- Ridge Height

7951
- Level 2.5

5514
- Level 2

5284

- Level 1


2700
- Level 0

0
- Level 0.5

-150




Proposed Section AA
1 : 100

 


SCALE 1:100 @ A3

1	Client Changes	31/03/25
Rev No.	Description	Date
KLC Architects		
PROJECT NAME: 85 The Larches, Uxbridge		
Proposed Ground Floor Sections		
DRAWN	NG	DATE 12/03/25
CHECKED	MK	DATE 12/03/25
PROJ No	283	STATUS FOR CHECKING
SCALE	1:100 @ A3	
ORIG.	DISCIPLINE	DOCUMENT TYPE
KLC	A	DR
SEQ. NUMBER	010	1

Notes
© KLC Architects Ltd
This drawing is solely for the use of the intended recipient and is not to be passed in any form to a third party without our written consent. All errors and omissions are to be reported to the Architect. All areas are approximate and subject to confirmation. Contractor to check all dimensions. Site boundaries are approximate and are to be confirmed by Land Registry

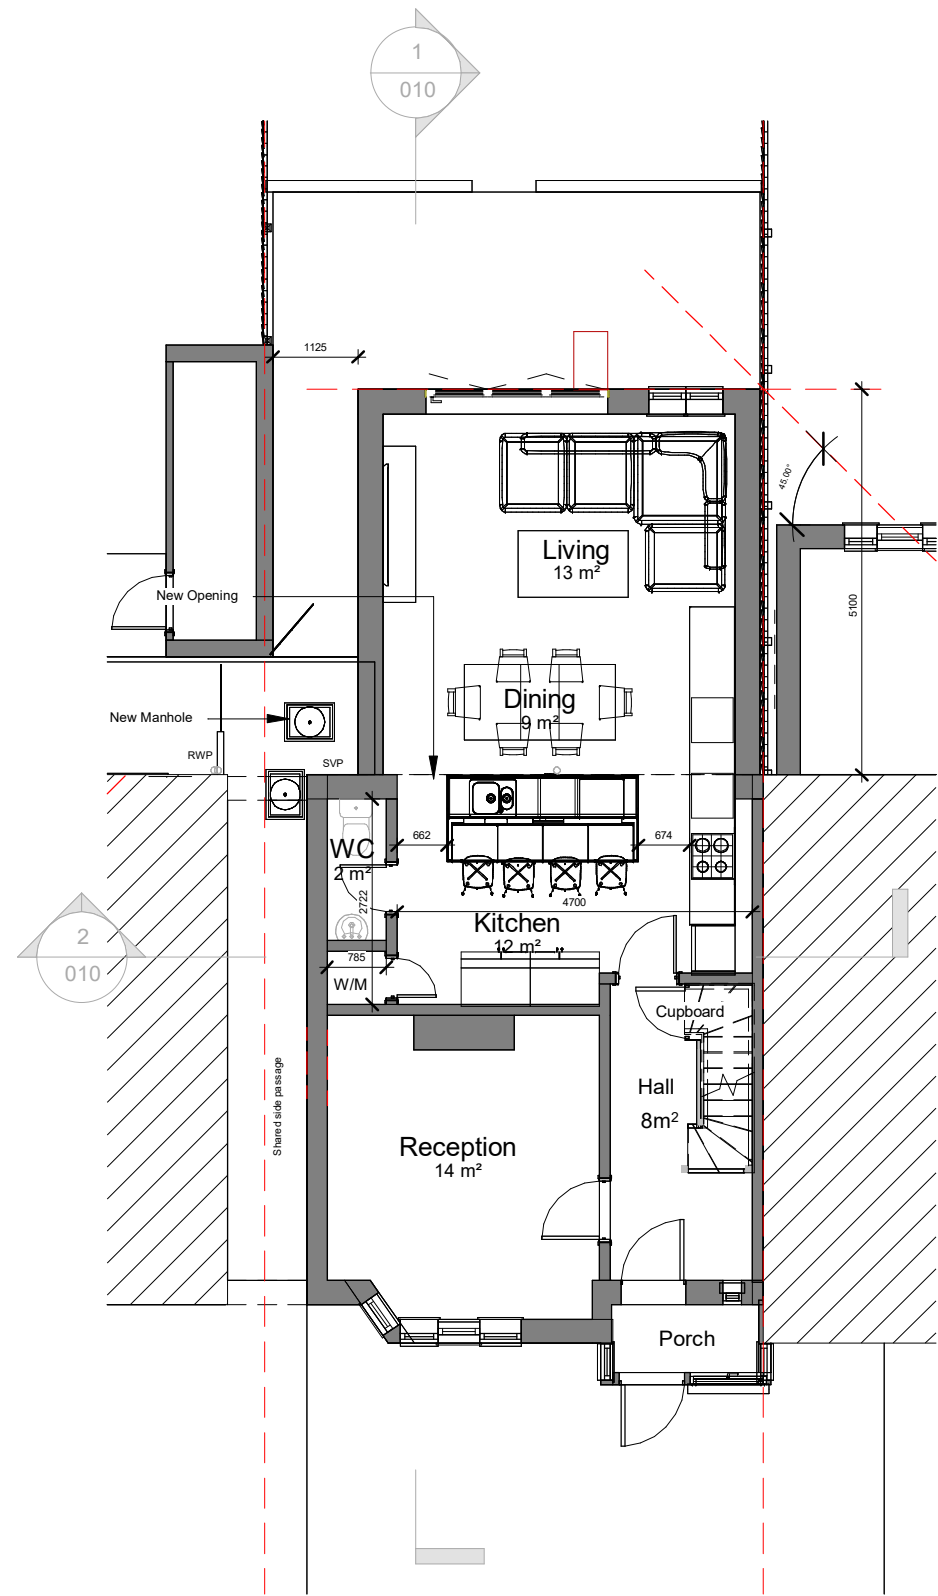

Level 0 - Proposed Ground Floor Plan
1 : 100

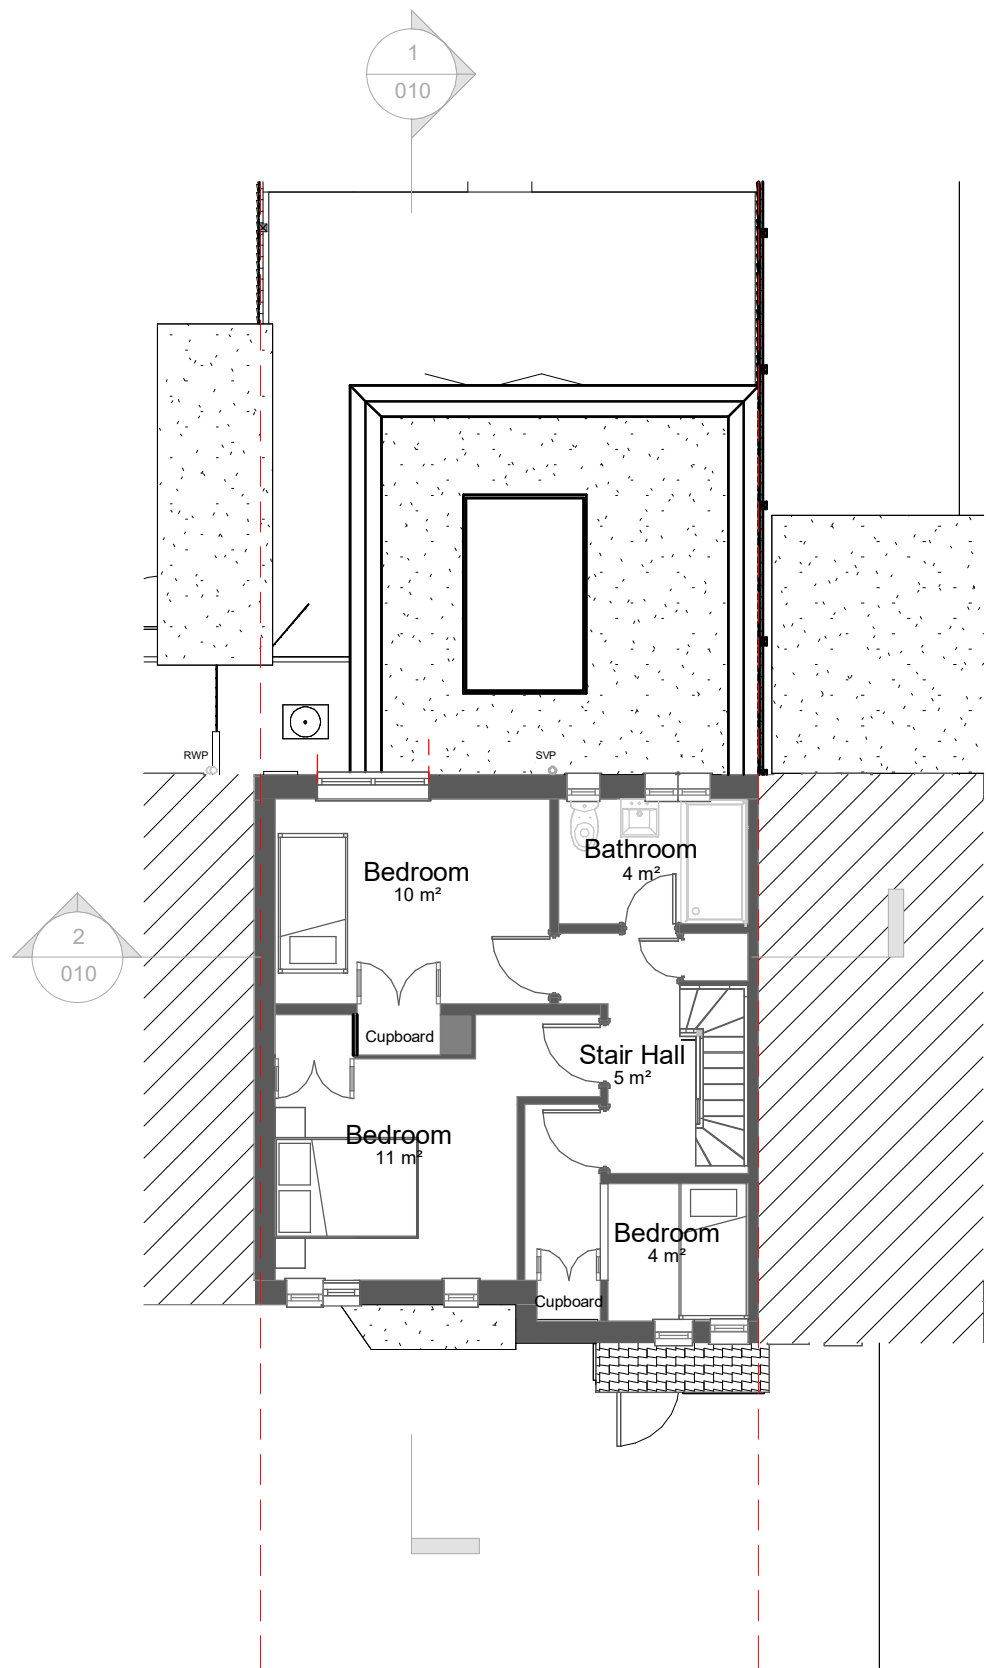

Level 1 - Proposed First Floor Plan
1 : 100


0m 2m 4m 6m 8m 10m

SCALE 1:100 @ A3


1	Client Changes	31/03/25
Rev No.	Description	Date
KLC Architects		
PROJECT NAME: 85 The Larches, Uxbridge		
Proposed Ground Floor & First Floor Plan		
DRAWN	NG	DATE 12/03/25
PROJ No	283	STATUS FOR CHECKING
ORIG.	DISCIPLINE	DOCUMENT TYPE
KLC	A	DR
SEQ. NUMBER	011	1

Notes
© KLC Architects Ltd
This drawing is solely for the use of the intended recipient and is not to be passed in any form to a third party without our written consent. All errors and omissions are to be reported to the Architect. All areas are approximate and subject to confirmation. Contractor to check all dimensions. Site boundaries are approximate and are to be confirmed by Land Registry


Proposed LOFT FLOOR 3D

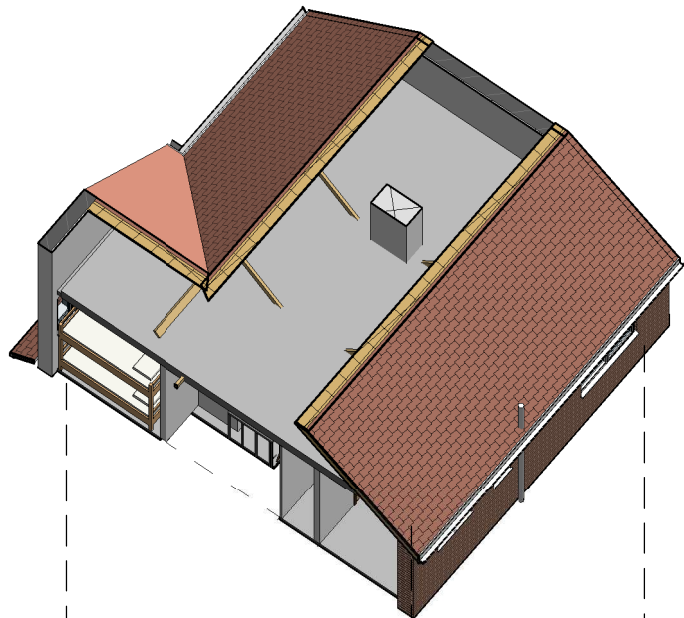

Proposed FIRST FLOOR 3D

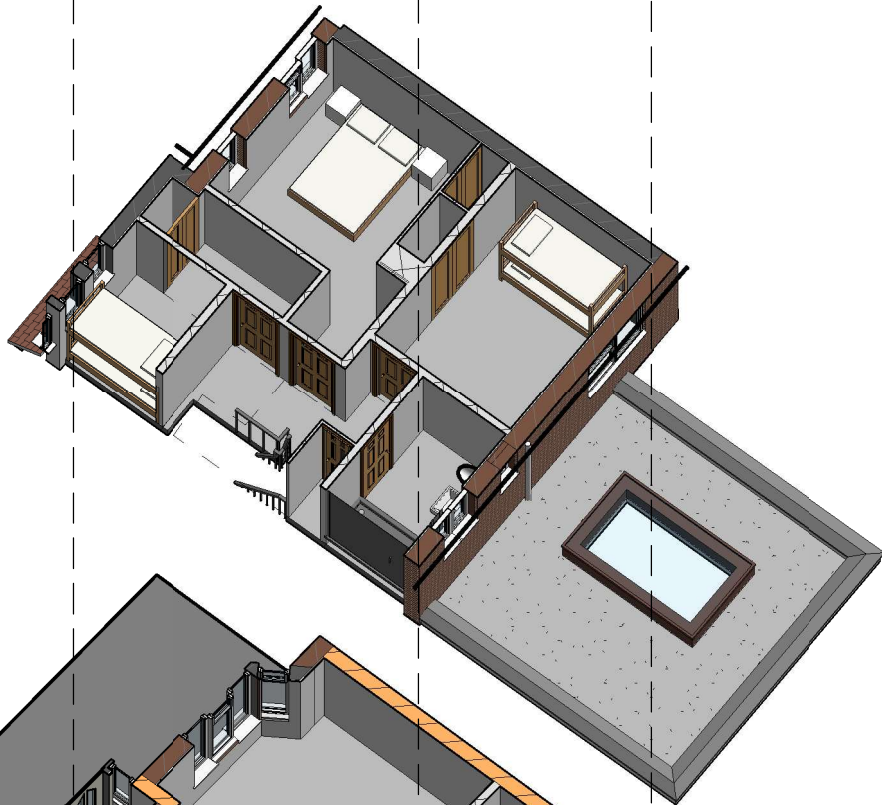

Proposed GROUND FLOOR 3D

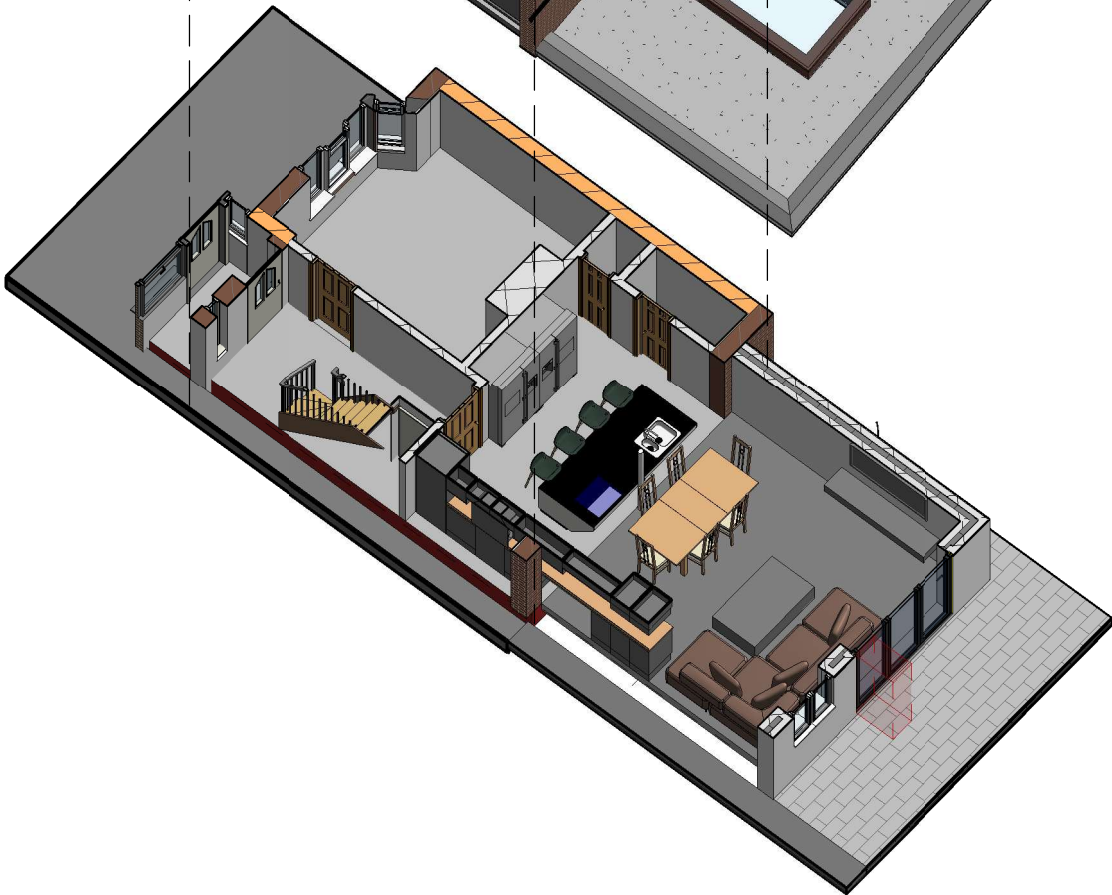

SCALE 1:100 @ A3

1	Client Changes	31/03/25
Rev No.	Description	Date
KLC Architects		
PROJECT NAME: 85 The Larches, Uxbridge		
Proposed Ground Orthographic View		
DRAWN	NG	DATE 12/03/25
PROJ No	283	STATUS FOR CHECKING
ORIG.	DISCIPLINE	DOCUMENT TYPE
KLC	A	DR
SEQ. NUMBER	012	1
CHECKED	MK	DATE 12/03/25
SCALE	1:100 @ A3	