



Notes
 © KLC Architects Ltd
 This drawing is solely for the use of the intended recipient and is not to be passed in any form to a third party without our written consent. All errors and omissions to be reported to the Architect. Contractor to check all dimensions. Site boundaries are approximate and are to be confirmed by Land Registry

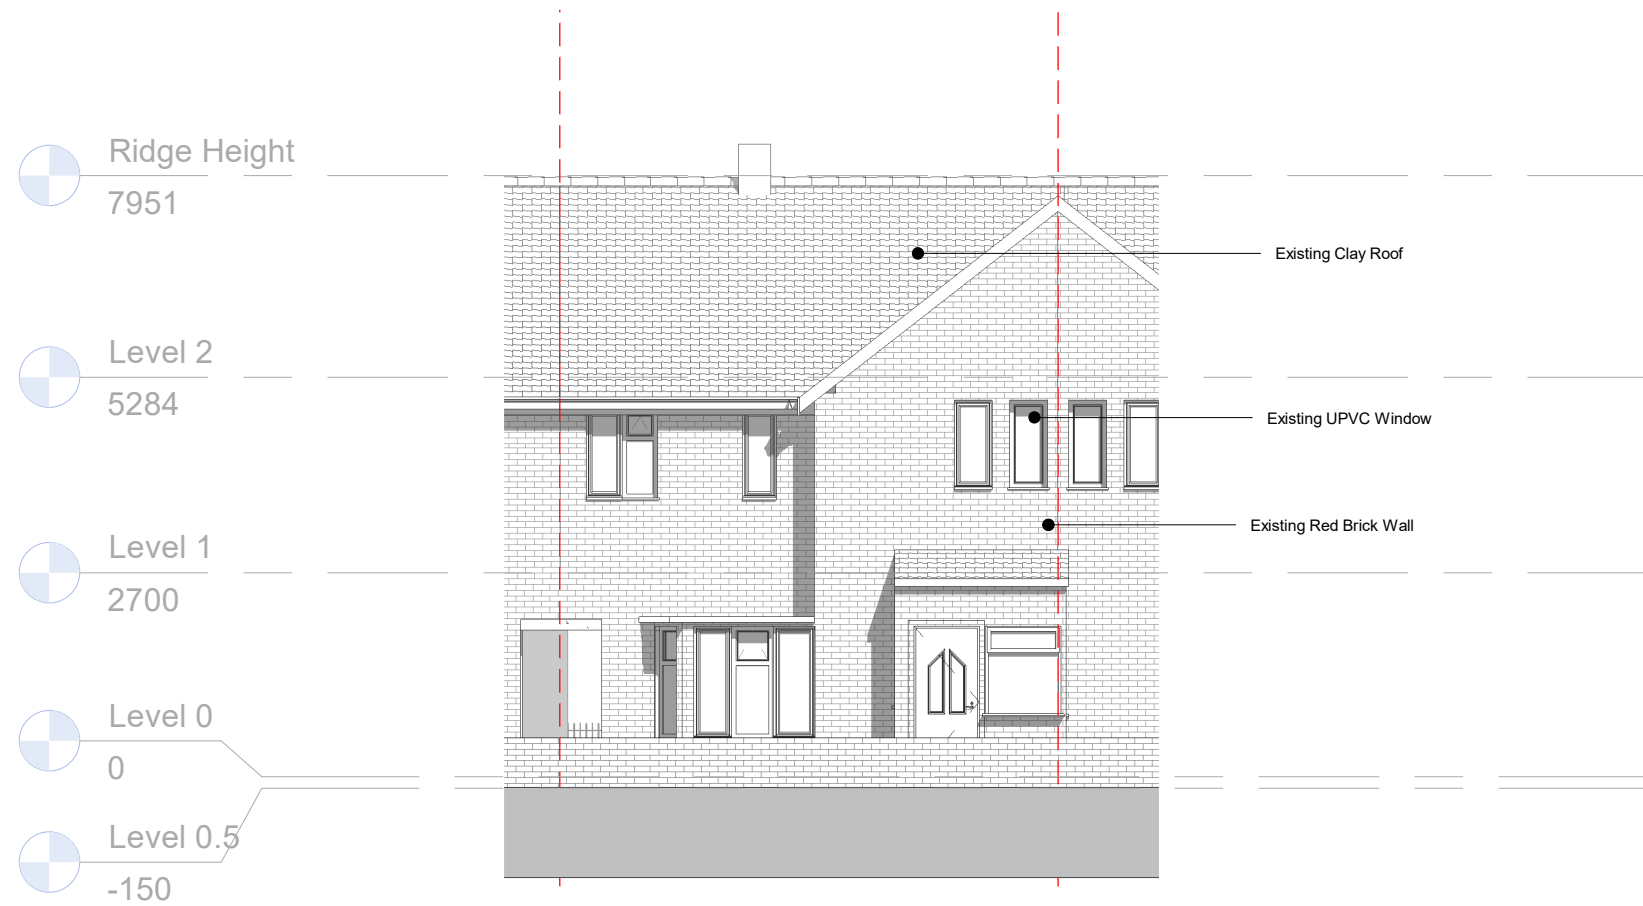

Existing Front North Elevation
 1 : 100



Existing Rear South Elevation
 1 : 100

 


SCALE 1:100 @ A3


Rev No.	Description	Date
KLC Architects		
PROJECT NAME: 85 The Larches, Uxbridge		
Existing Front and Rear Elevations		
DRAWN	NG	DATE 05/03/25
CHECKED	MK	DATE 05/03/25
PROJ No	283	STATUS FOR CHECKING
SCALE	1:100 @ A3	
ORIG.	DISCIPLINE	DOCUMENT TYPE
KLC	A	DR
SEQ. NUMBER	001	

85 The Larches, Uxbridge


Notes
 © KLC Architects Ltd
 This drawing is solely for the use of the intended recipient and is not to be passed in any form to a third party without our written consent. All errors and omissions are to be reported to the Architect. All areas are approximate and subject to confirmation. Contractor to check all dimensions. Site boundaries are approximate and are to be confirmed by Land Registry

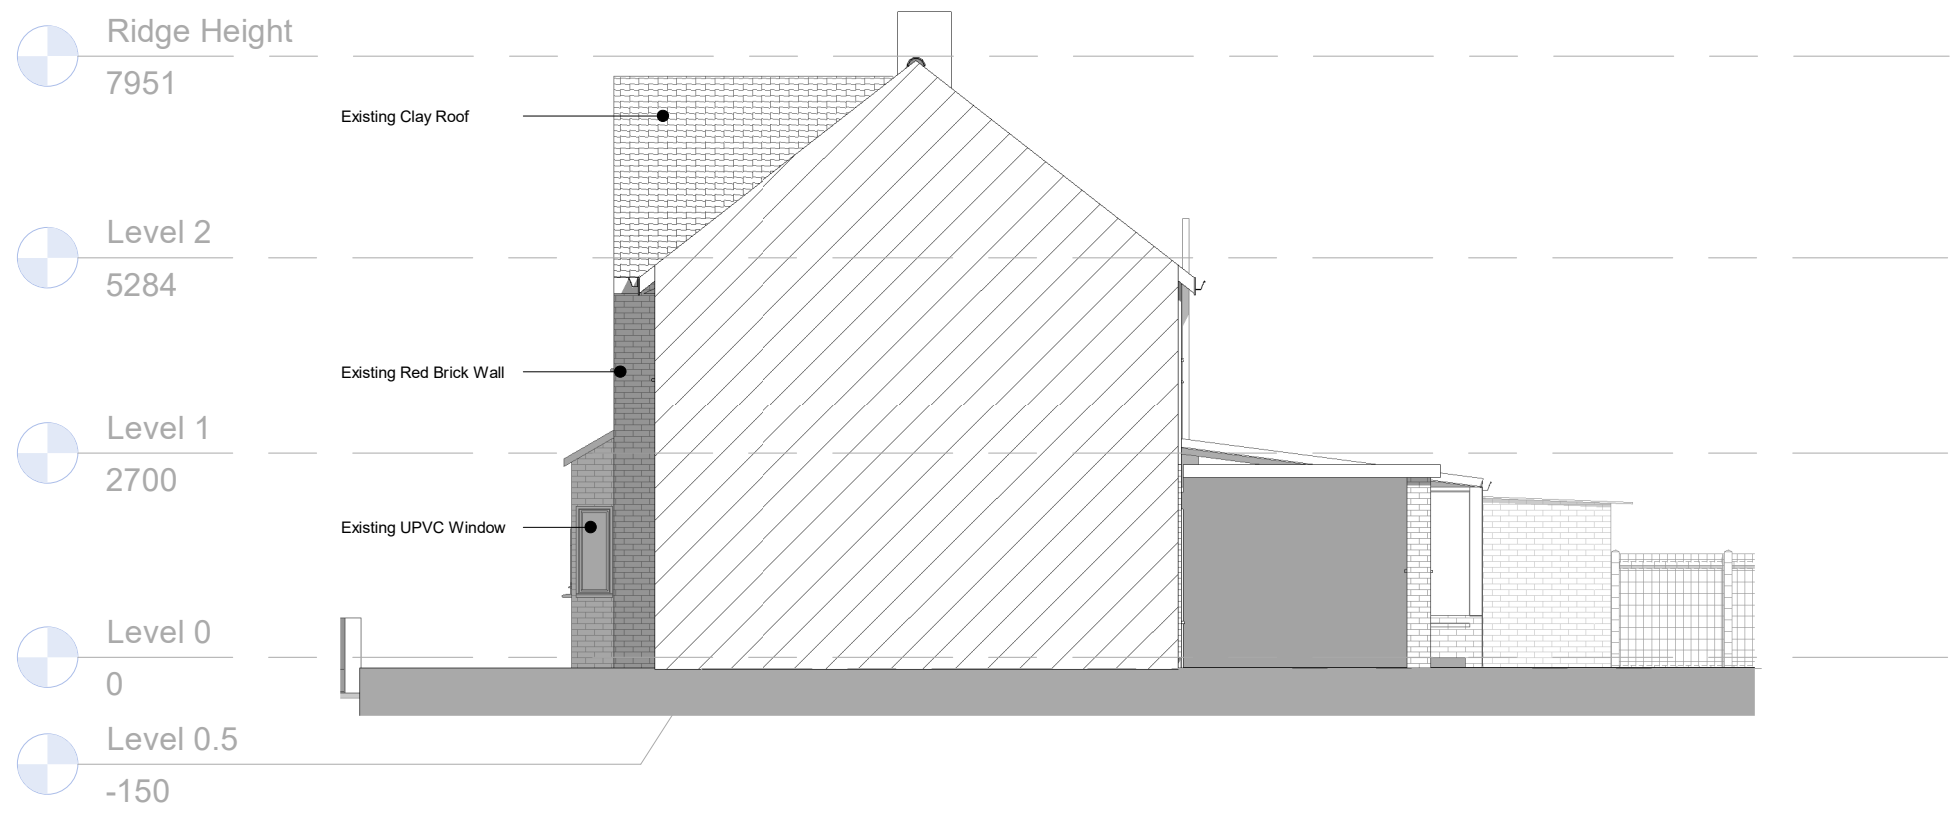

Existing Side East Elevation
 1 : 100

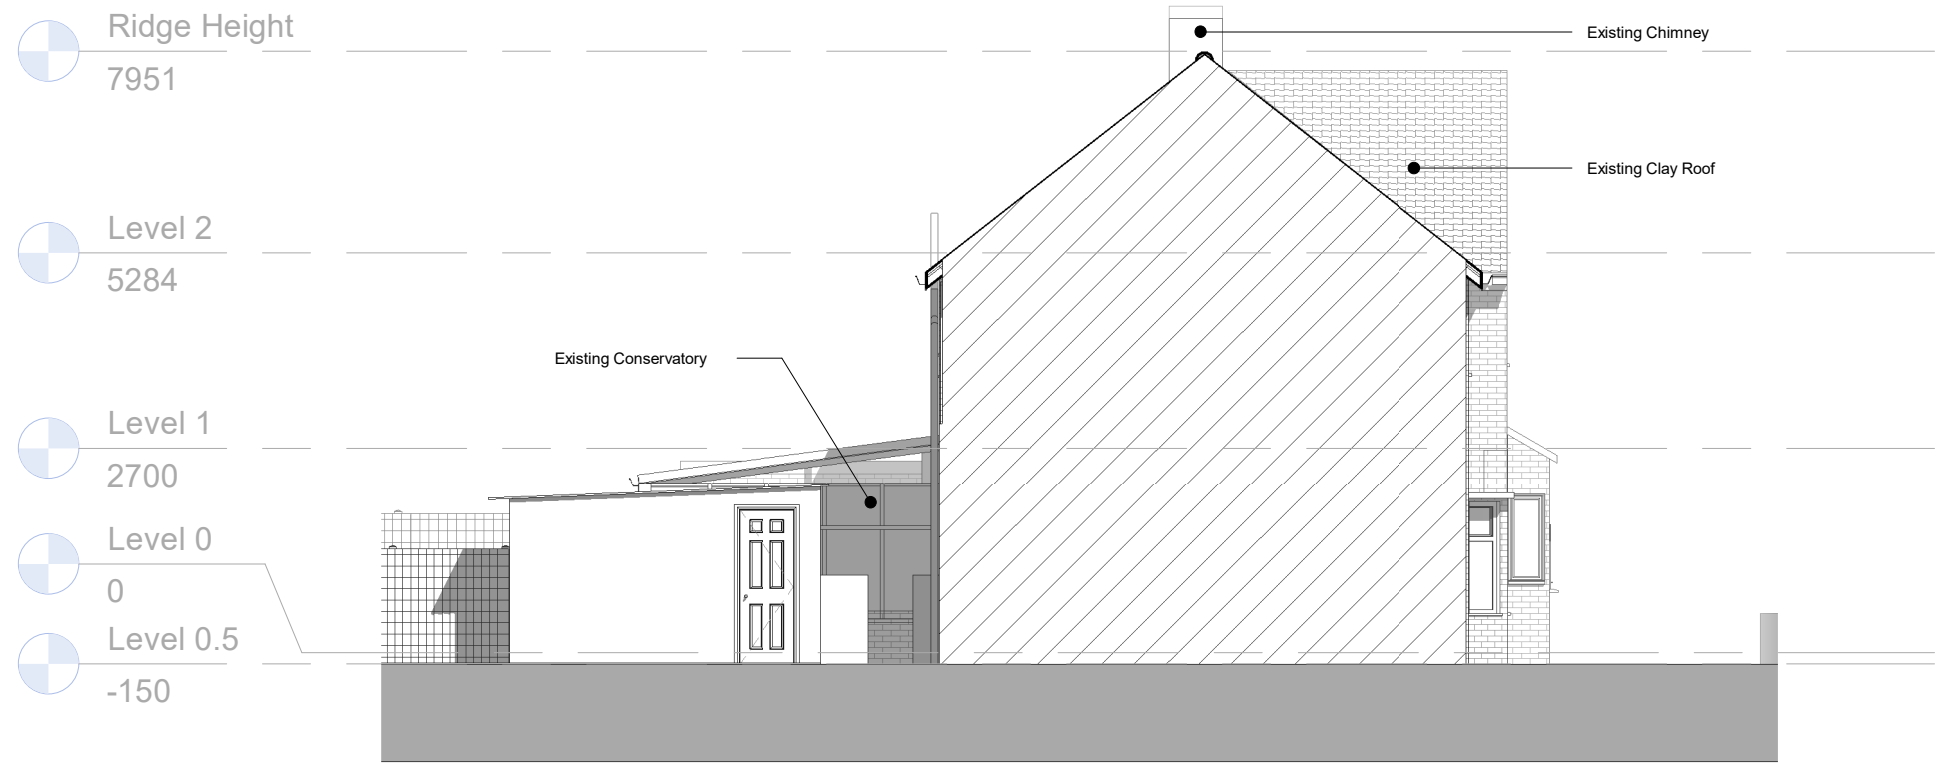

Existing Side West Elevation
 1 : 100

 

SCALE 1:50 @ A3

Rev No.	Description	Date
KLC Architects		
PROJECT NAME: 85 The Larches, Uxbridge		
Existing Side Elevations		
DRAWN	NG	DATE 05/03/25
CHECKED	MK	DATE 05/03/25
PROJ No	283	STATUS FOR CHECKING
SCALE	1:100 @ A3	
ORIG.	DISCIPLINE	DOCUMENT TYPE
KLC	A	DR
SEQ. NUMBER	002	

85 The Larches, Uxbridge


Notes
 © KLC Architects Ltd
 This drawing is solely for the use of the intended recipient and is not to be passed in any form to a third party without our written consent. All errors and omissions are to be reported to the Architect. All areas are approximate and subject to confirmation. Contractor to check all dimensions. Site boundaries are approximate and are to be confirmed by Land Registry



Existing Section 1
1 : 100



Existing Section 2
1 : 100

 


SCALE 1:100 @ A3


Rev No.	Description	Date
KLC Architects		
PROJECT NAME: 85 The Larches, Uxbridge		
Existing Sections		
DRAWN	NG	DATE 05/03/25
CHECKED	MK	DATE 05/03/25
PROJ No	283	STATUS FOR CHECKING
SCALE	1:100 @ A3	
ORIG.	DISCIPLINE	DOCUMENT TYPE
KLC	A	DR
SEQ. NUMBER	003	

85 The Larches, Uxbridge

Notes
 © KLC Architects Ltd
 This drawing is solely for the use of the intended recipient and is not to be passed in any form to a third party without our written consent. All errors and omissions to be reported to the Architect. All areas are approximate and subject to confirmation. Contractor to check all dimensions. Site boundaries are approximate and are to be confirmed by Land Registry

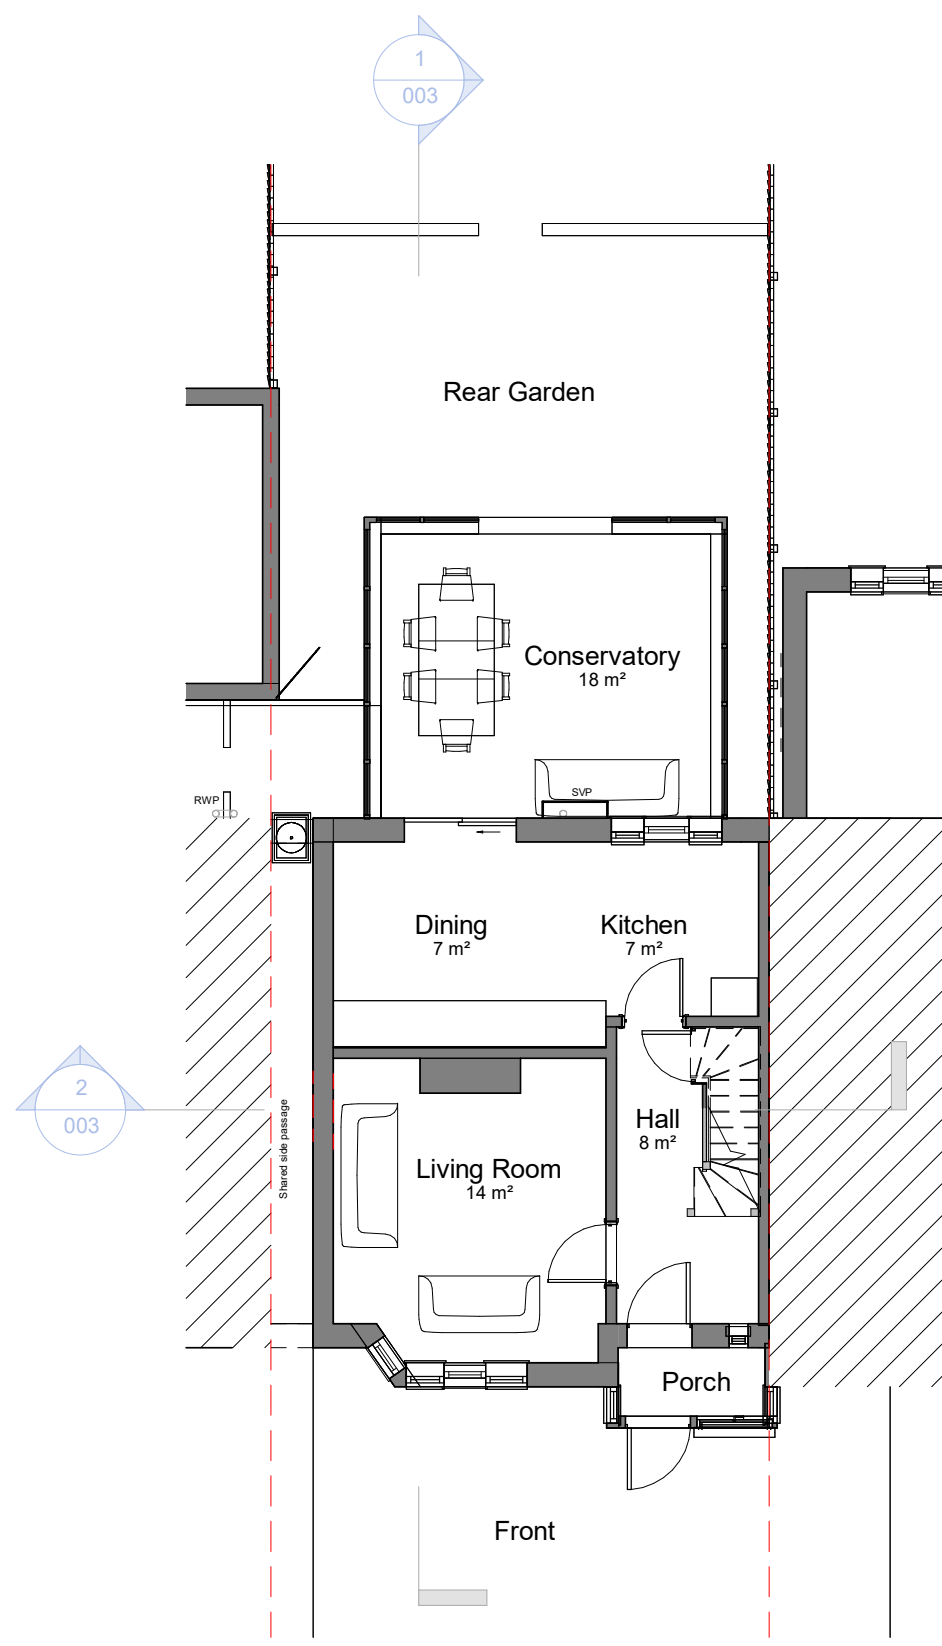

Level 0 - Existing Ground Floor Plan
 1 : 100

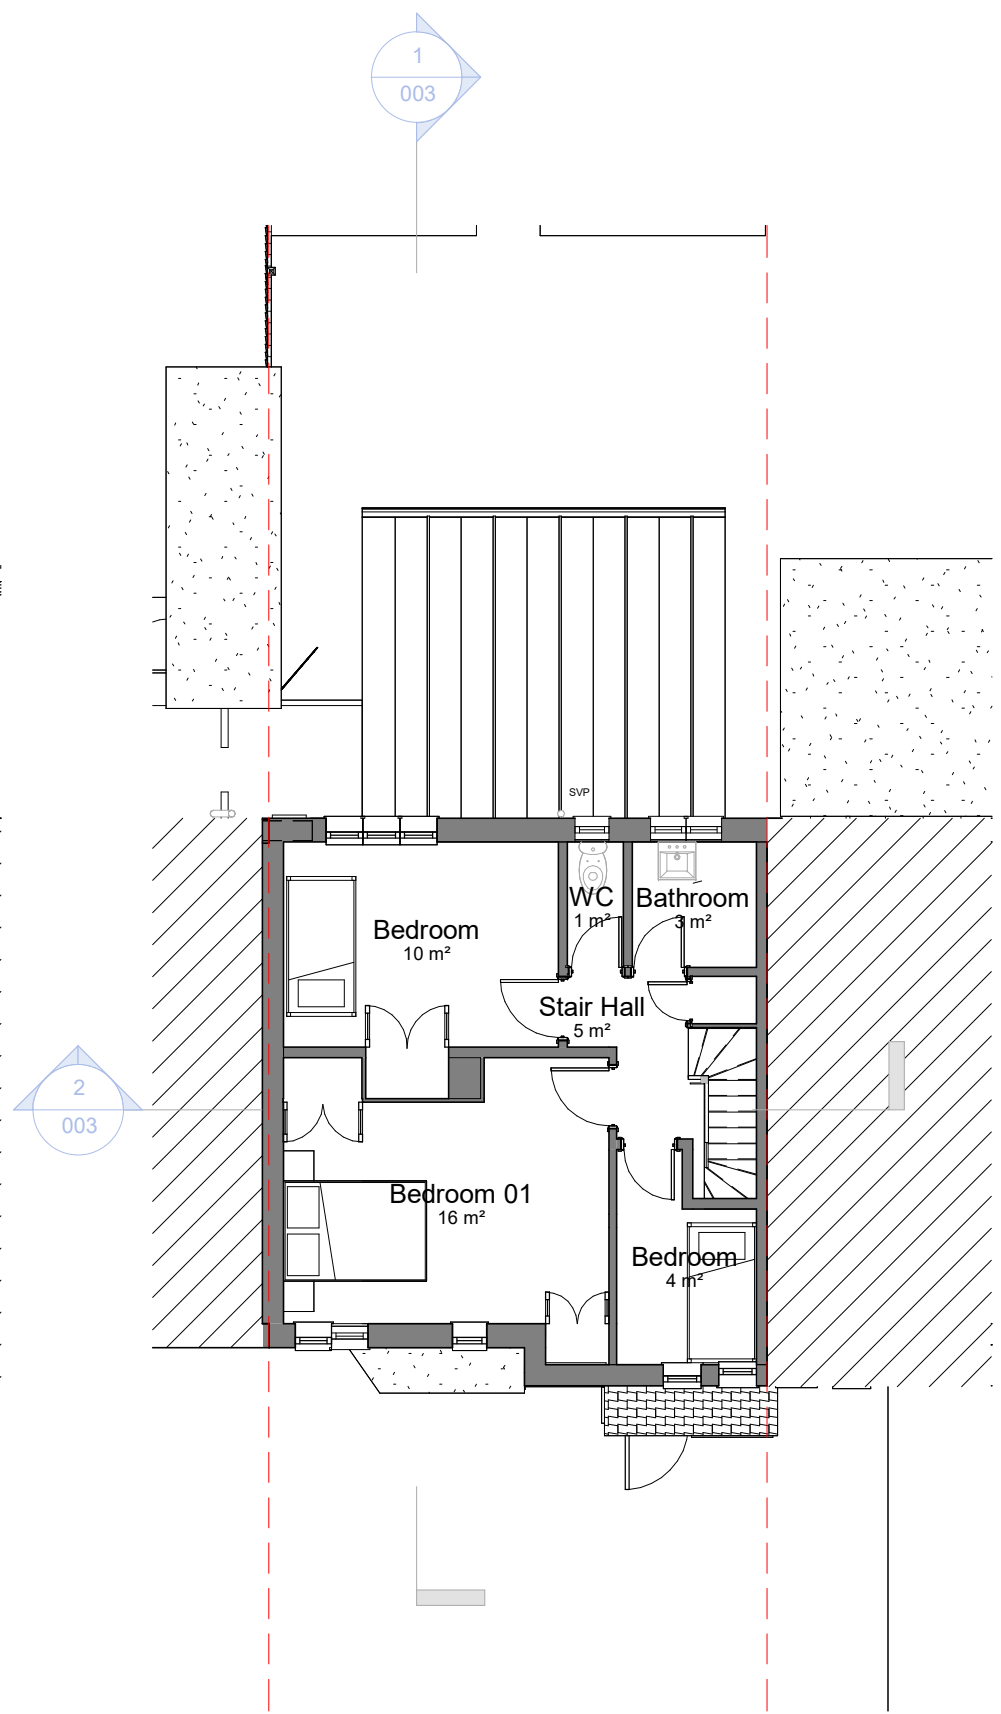

Level 1 - Existing First Floor Plan
 1 : 100




SCALE 1:75 @ A3


Rev No.	Description	Date
KLC Architects		
PROJECT NAME: 85 The Larches, Uxbridge		
Existing Ground Floor & First Floor Plan		
DRAWN	NG	DATE 05/03/25
CHECKED	MK	DATE 05/03/25
PROJ No	283	STATUS FOR CHECKING
SCALE	1:100 @ A3	
ORIG.	DISCIPLINE	DOCUMENT TYPE
KLC	A	DR
SEQ. NUMBER	004	

85 The Larches, Uxbridge


Notes
 © KLC Architects Ltd
 This drawing is solely for the use of the intended recipient and is not to be passed in any form to a third party without our written consent. All errors and omissions to be reported to the Architect. All areas are approximate and subject to confirmation. Contractor to check all dimensions. Site boundaries are approximate and are to be confirmed by Land Registry

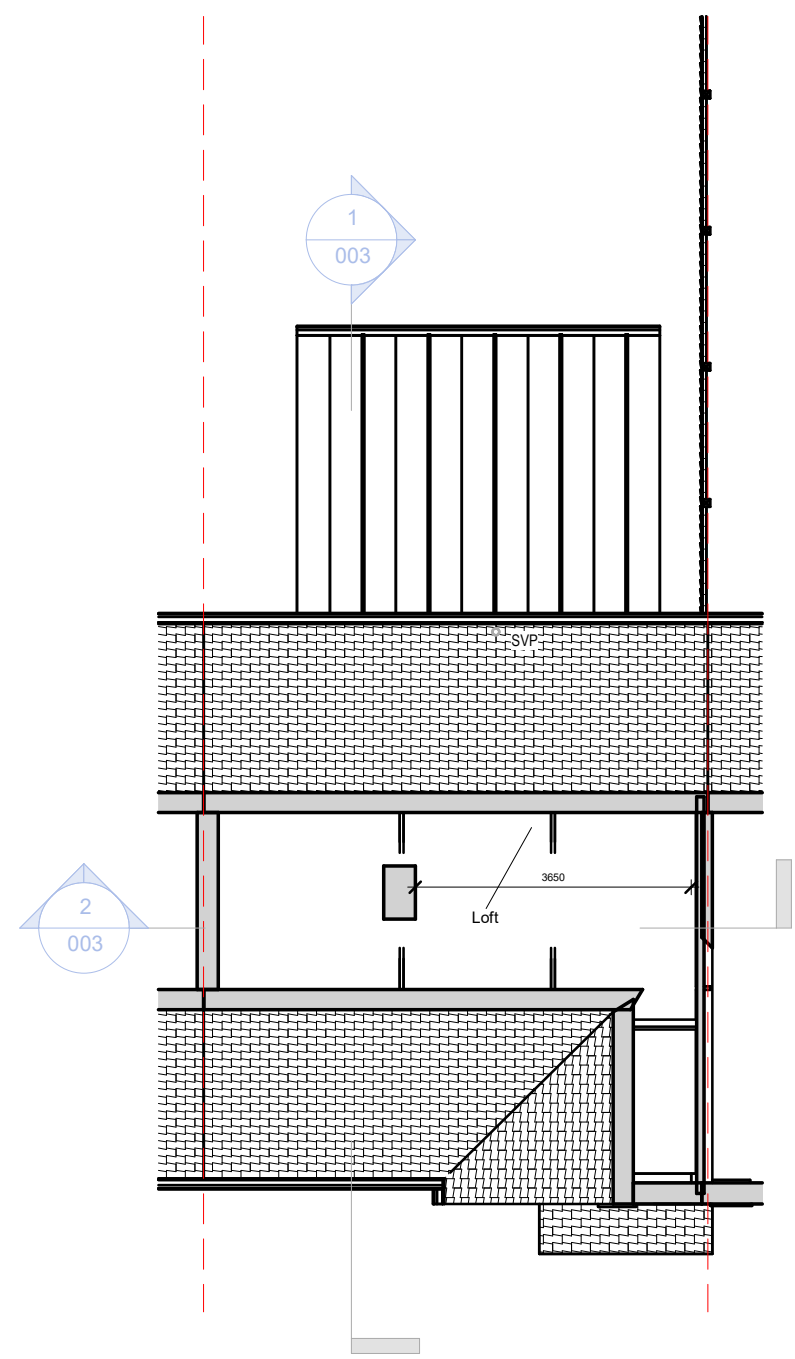


Level 2 - Existing Loft Plan
 1 : 100

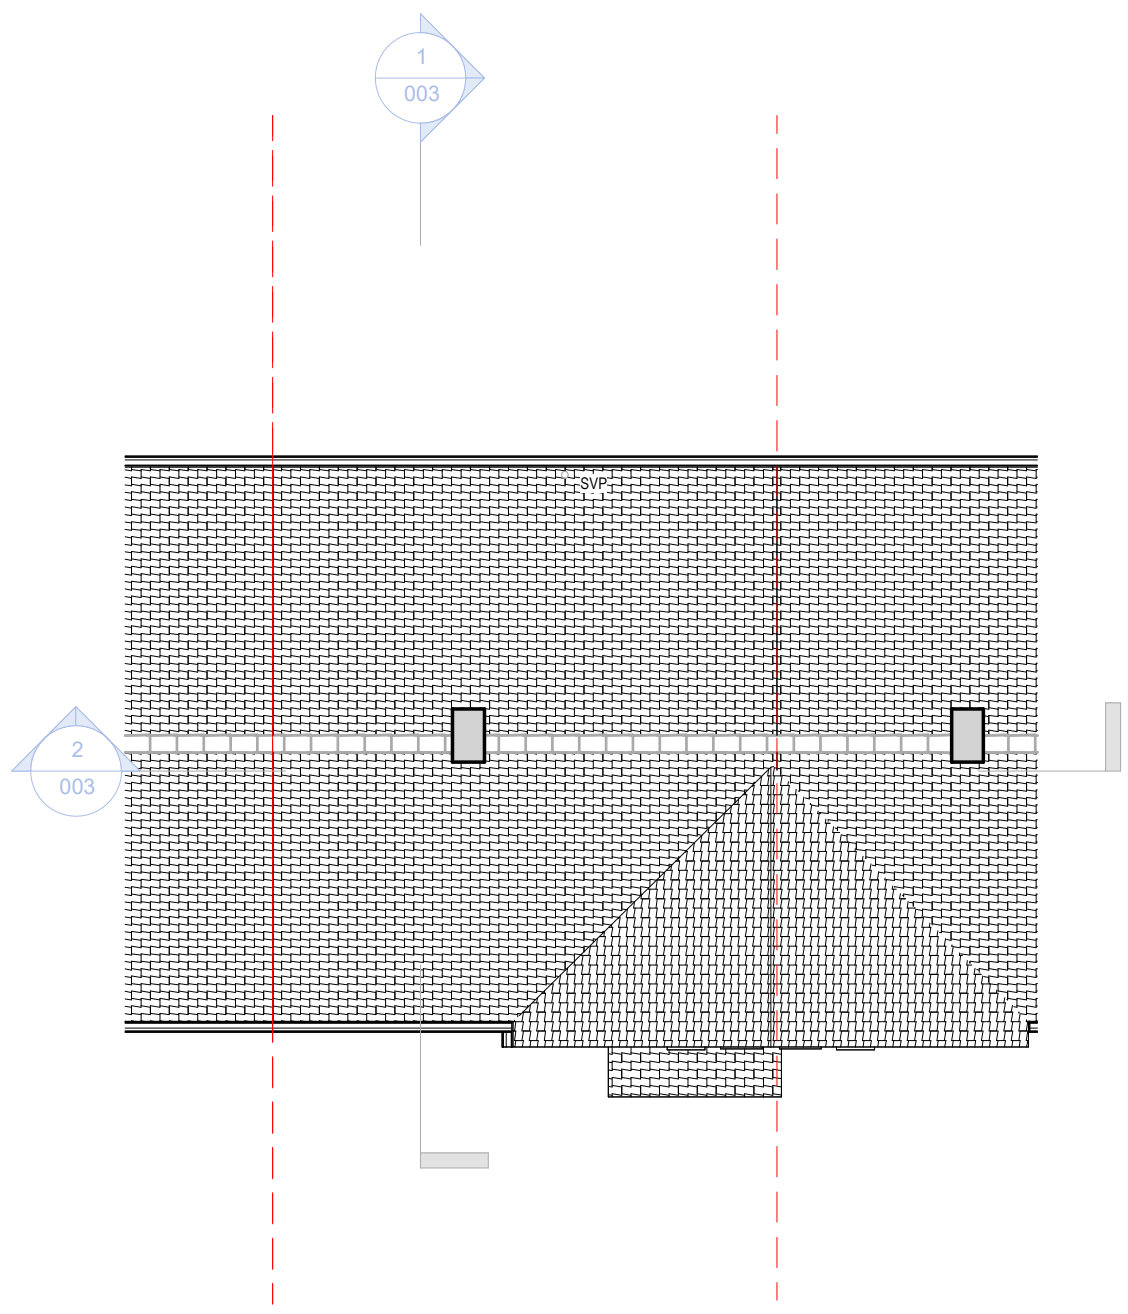

Level 3 - Existing Roof Plan
 1 : 100

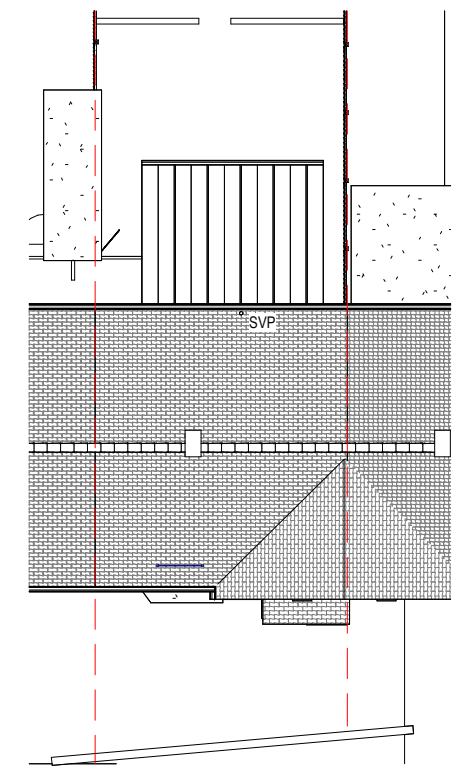

Block Plan
 1 : 200

 


SCALE 1:120 @ A3


Rev No.	Description	Date
KLC Architects		
PROJECT NAME: 85 The Larches, Uxbridge		
Existing Second Floor, Roof & Block Plans		
DRAWN	NG	DATE 05/03/25
CHECKED	MK	DATE 05/03/25
PROJ No	283	STATUS FOR CHECKING
SCALE	1:100 @ A3	
ORIG.	DISCIPLINE	DOCUMENT TYPE
KLC	A	DR
SEQ. NUMBER	005	

85 The Larches, Uxbridge


Notes
 © KLC Architects Ltd
 This drawing is solely for the use of the intended recipient and is not to be passed in any form to a third party without our written consent. All errors and omissions to be reported to the Architect. All areas are approximate and subject to confirmation. Contractor to check all dimensions. Site boundaries are approximate and are to be confirmed by Land Registry

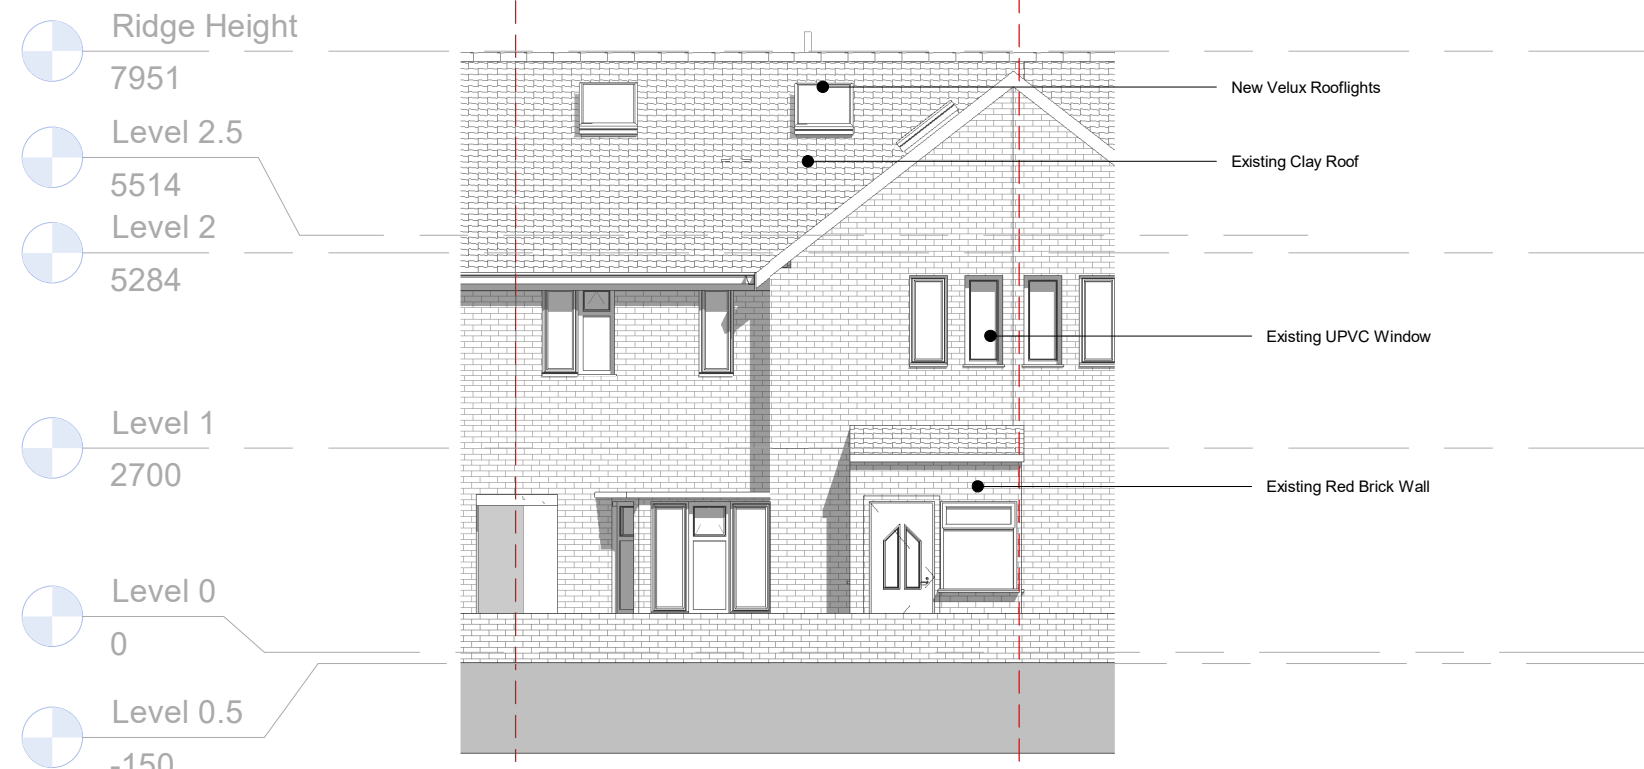

Proposed Front North Elevation
 1 : 100

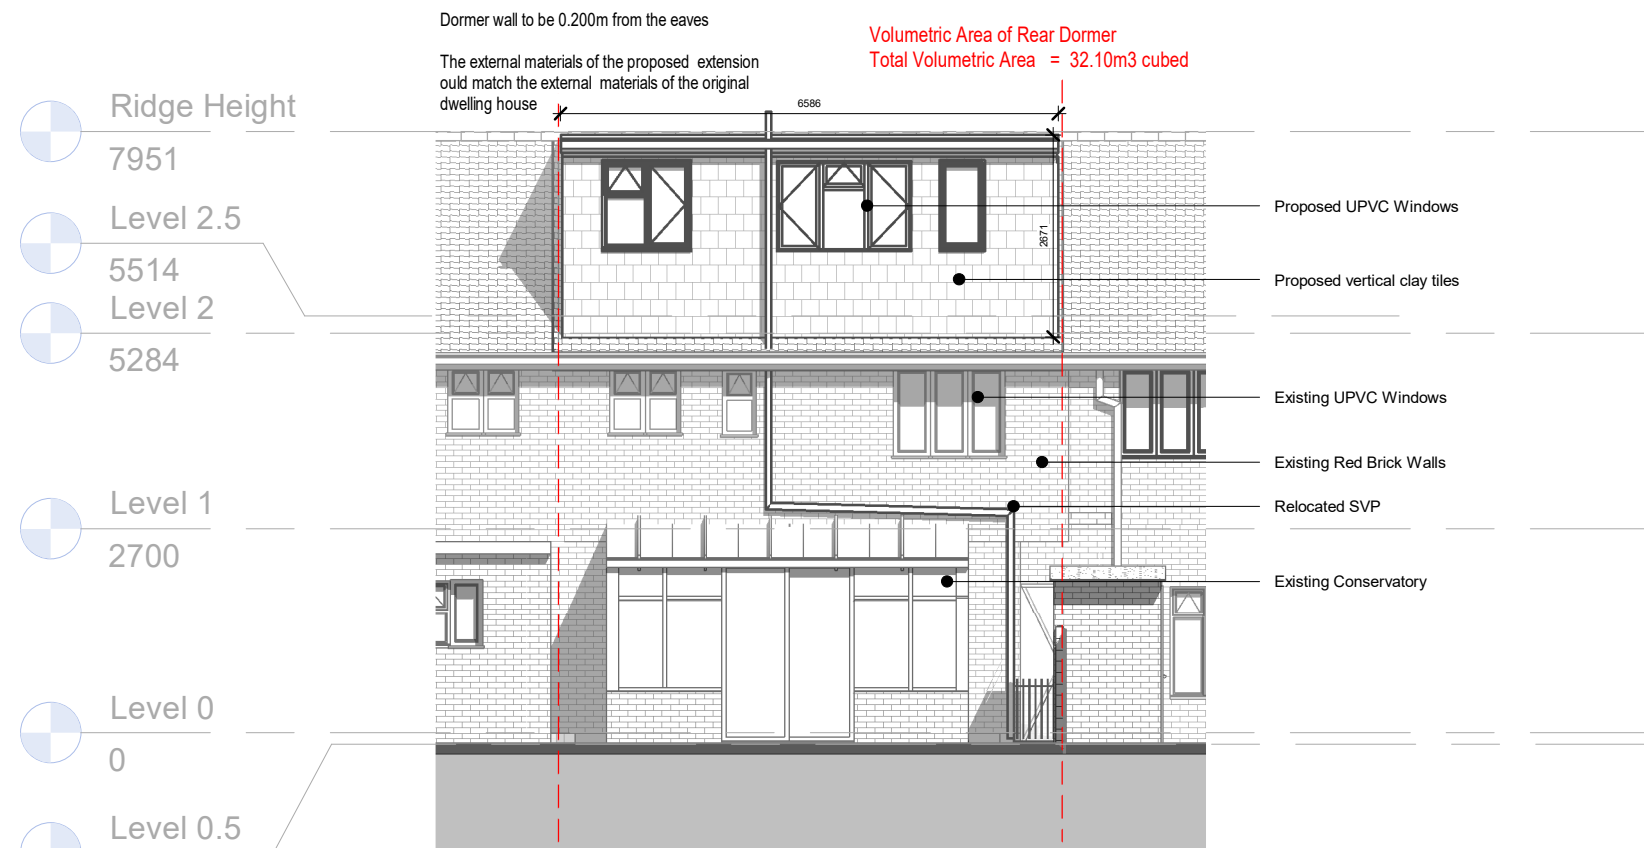

Proposed Rear South Elevation
 1 : 100

 


SCALE 1:50 @ A3


Rev No.	Description	Date
KLC Architects		
PROJECT NAME: 85 The Larches, Uxbridge		
Proposed Loft Floor Front and Rear Elevations		
DRAWN	NG	DATE 12/03/25
CHECKED	MK	DATE 12/03/25
PROJ No	283	STATUS FOR CHECKING
SCALE	1:100 @ A3	
ORIG.	DISCIPLINE	DOCUMENT TYPE
KLC	A	DR
SEQ. NUMBER	008	

85 The Larches, Uxbridge


Notes
 © KLC Architects Ltd
 This drawing is solely for the use of the intended recipient and is not to be passed in any form to a third party without our written consent. All errors and omissions to be reported to the Architect. Contractor to check all dimensions. Site boundaries are approximate and are to be confirmed by Land Registry

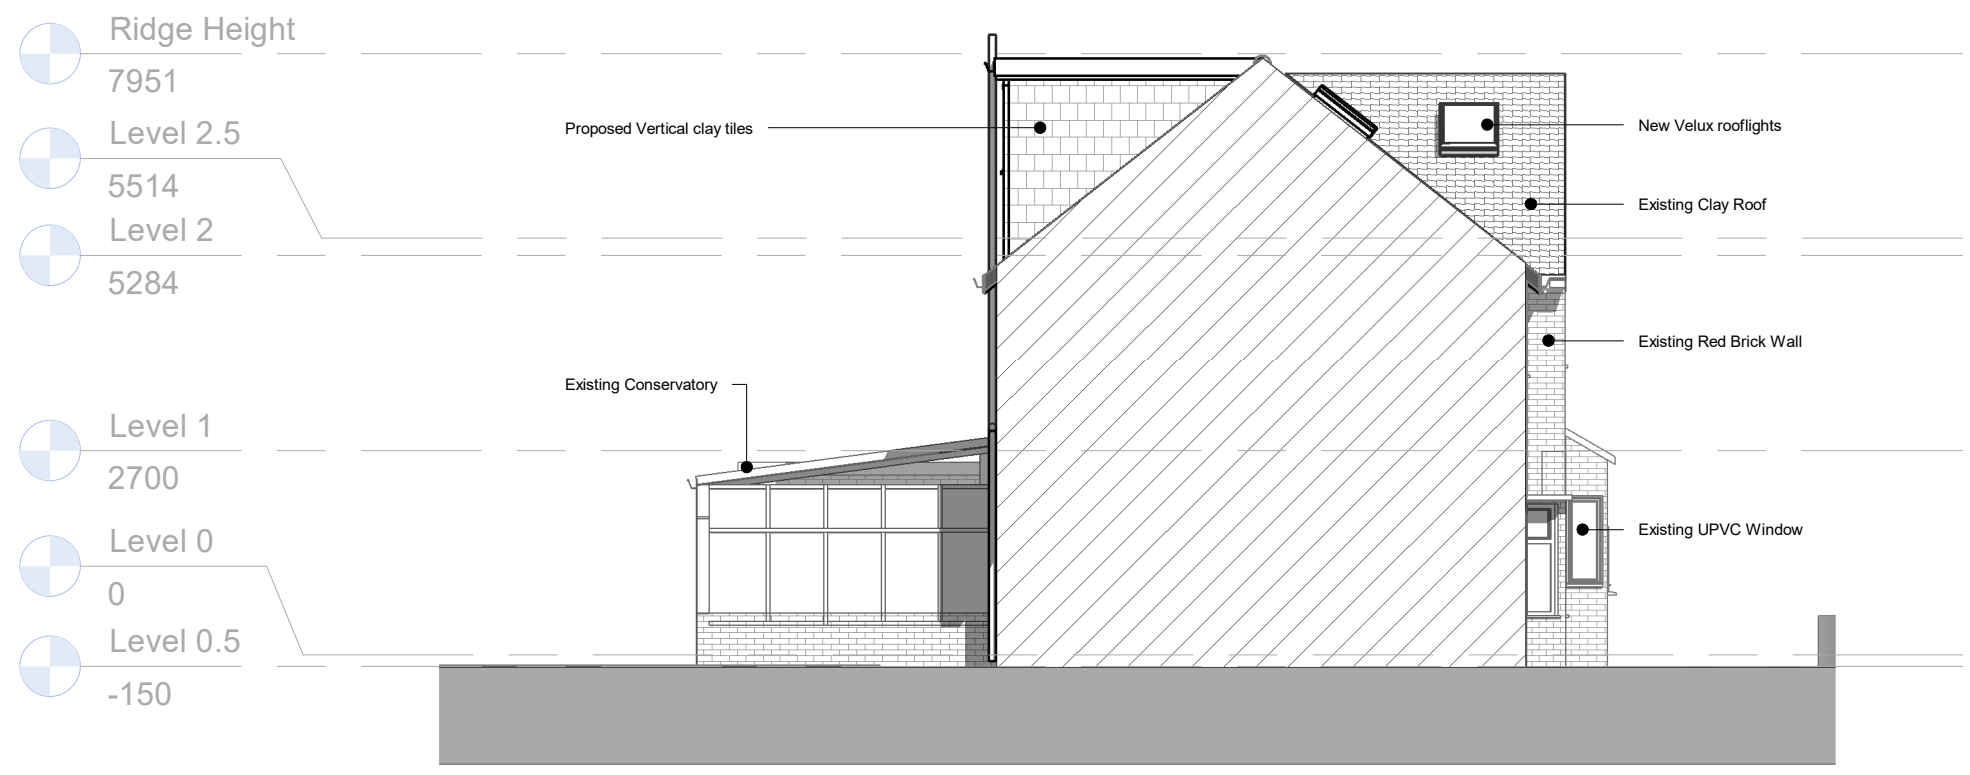

Proposed Side West Elevation
 1 : 100

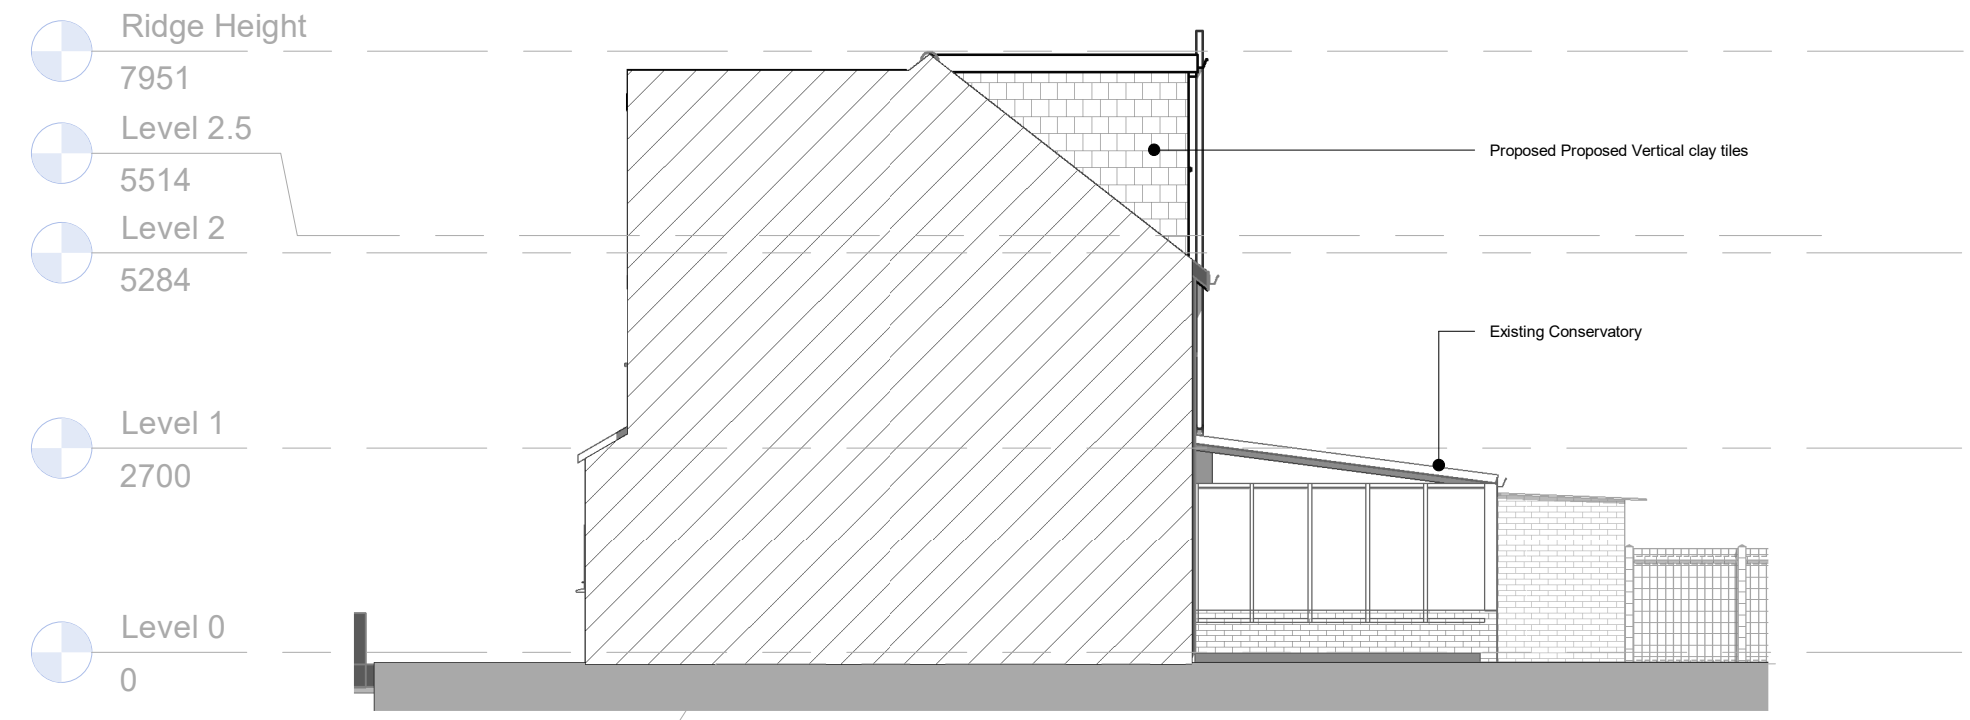

Proposed Side East Elevation
 1 : 100

 

SCALE 1:50 @ A3

Rev No.	Description	Date
KLC Architects		
PROJECT NAME: 85 The Larches, Uxbridge		
Proposed Loft Floor Side Elevations		
DRAWN	NG	DATE 12/03/25
CHECKED	MK	DATE 12/03/25
PROJ No	283	STATUS FOR CHECKING
SCALE	1:100 @ A3	
ORIG.	DISCIPLINE	DOCUMENT TYPE
KLC	A	DR
SEQ. NUMBER	009	

85 The Larches, Uxbridge

Notes
 © KLC Architects Ltd
 This drawing is solely for the use of the intended recipient and is not to be passed in any form to a third party without our written consent. All errors and omissions to be reported to the Architect. Contractor to check all dimensions. Site boundaries are approximate and are to be confirmed by Land Registry

- Ridge Height 7951
- Level 2.5 5514
- Level 2 5284
- Level 1 2700
- Level 0 0
- Level 0.5 -150




Proposed Section BB
1 : 100

- Ridge Height 7951
- Level 2.5 5514
- Level 2 5284
- Level 1 2700
- Level 0 0
- Level 0.5 -150



Proposed Section AA
1 : 100

 


SCALE 1:50 @ A3


Rev No.	Description	Date
KLC Architects		
PROJECT NAME: 85 The Larches, Uxbridge		
Proposed Loft Floor Sections		
DRAWN	NG	DATE 12/03/25
CHECKED	MK	DATE 12/03/25
PROJ No	283	STATUS FOR CHECKING
SCALE	1:100 @ A3	
ORIG.	DISCIPLINE	DOCUMENT TYPE
KLC	A	DR
SEQ. NUMBER	010	

85 The Larches, Uxbridge


Notes
 © KLC Architects Ltd
 This drawing is solely for the use of the intended recipient and is not to be passed in any form to a third party without our written consent. All errors and omissions to be reported to the Architect. All areas are approximate and subject to confirmation. Contractor to check all dimensions. Site boundaries are approximate and are to be confirmed by Land Registry

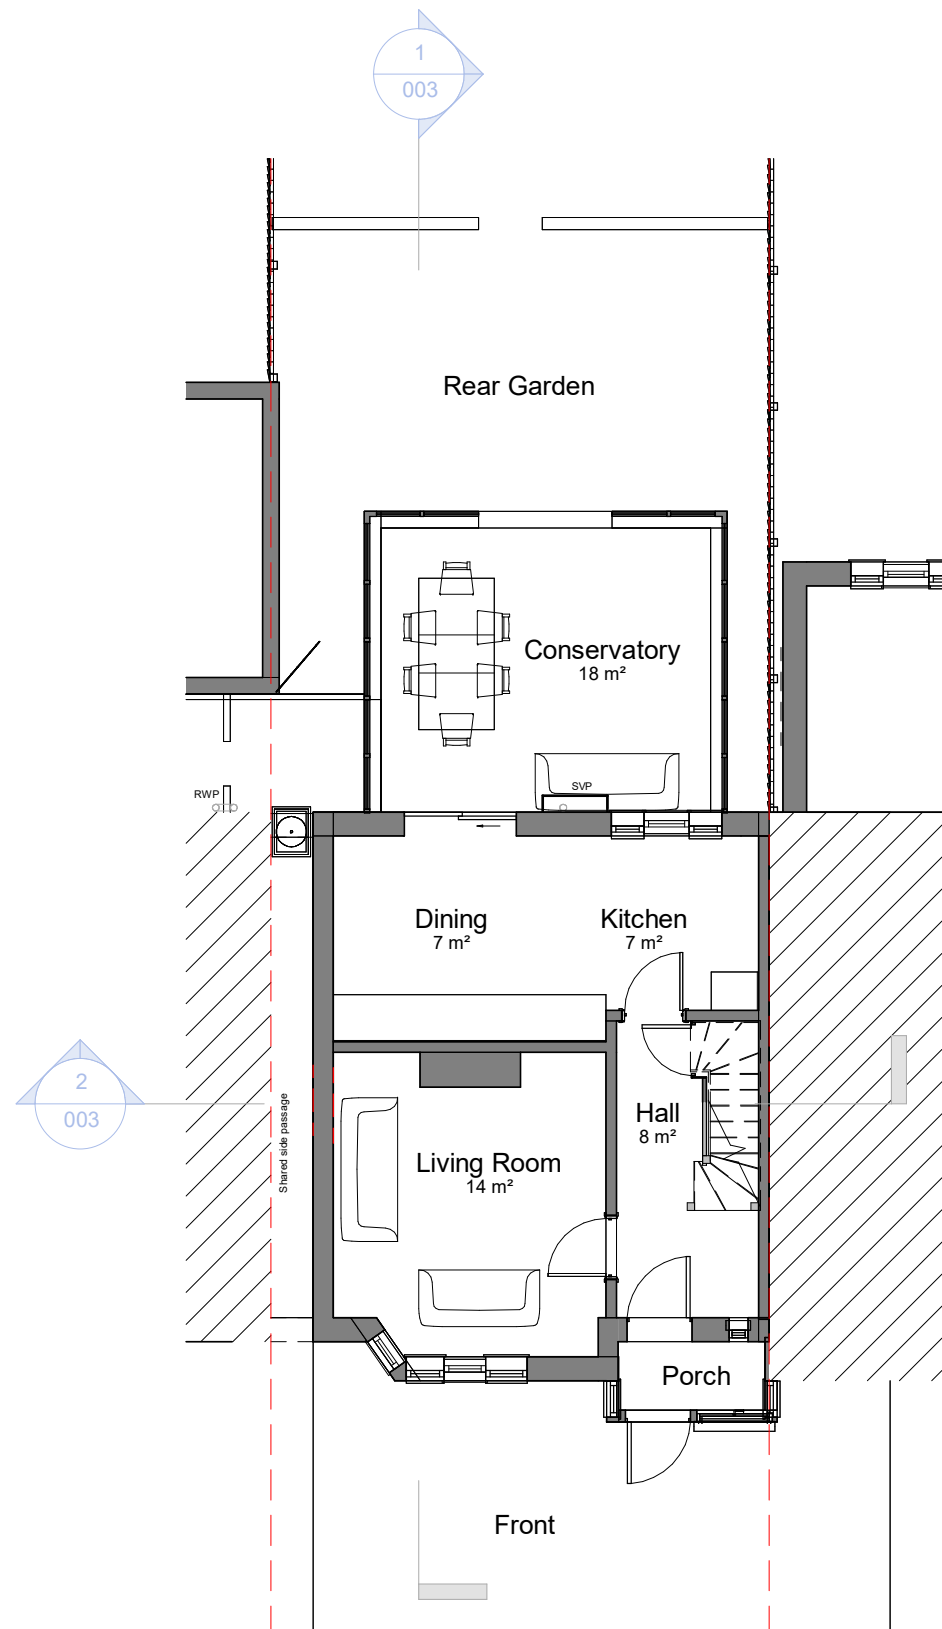

Level 0 - Existing Ground Floor Plan Copy 1
 1 : 100

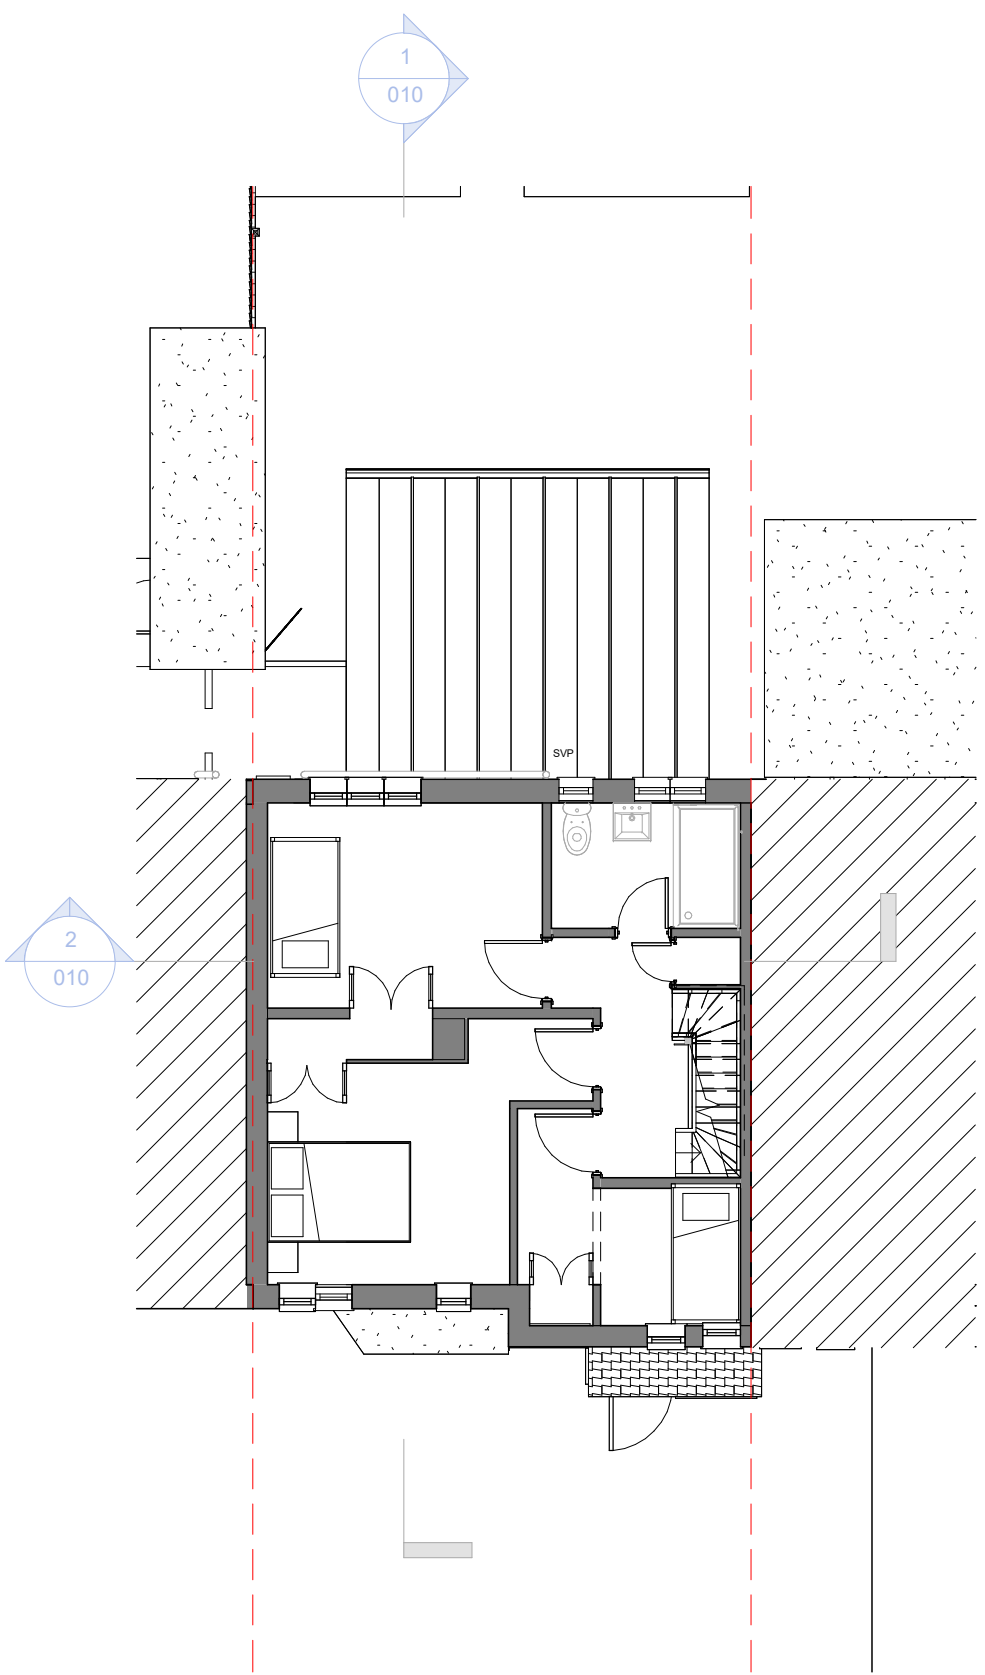

Level 1 - Existing First Floor Plan Copy 1
 1 : 100

 


SCALE 1:75 @ A3


Rev No.	Description	Date
KLC Architects		
PROJECT NAME: 85 The Larches, Uxbridge		
Proposed Ground Floor & First Floor Plan		
DRAWN	NG	DATE 05/03/25
CHECKED	MK	DATE 05/03/25
PROJ No	283	STATUS FOR CHECKING
SCALE	1:100 @ A3	
ORIG.	DISCIPLINE	DOCUMENT TYPE
KLC	A	DR
SEQ. NUMBER	011	

85 The Larches, Uxbridge


Notes
 © KLC Architects Ltd
 This drawing is solely for the use of the intended recipient and is not to be passed in any form to a third party without our written consent. All errors and omissions to be reported to the Architect. All areas are approximate and subject to confirmation. Contractor to check all dimensions. Site boundaries are approximate and are to be confirmed by Land Registry

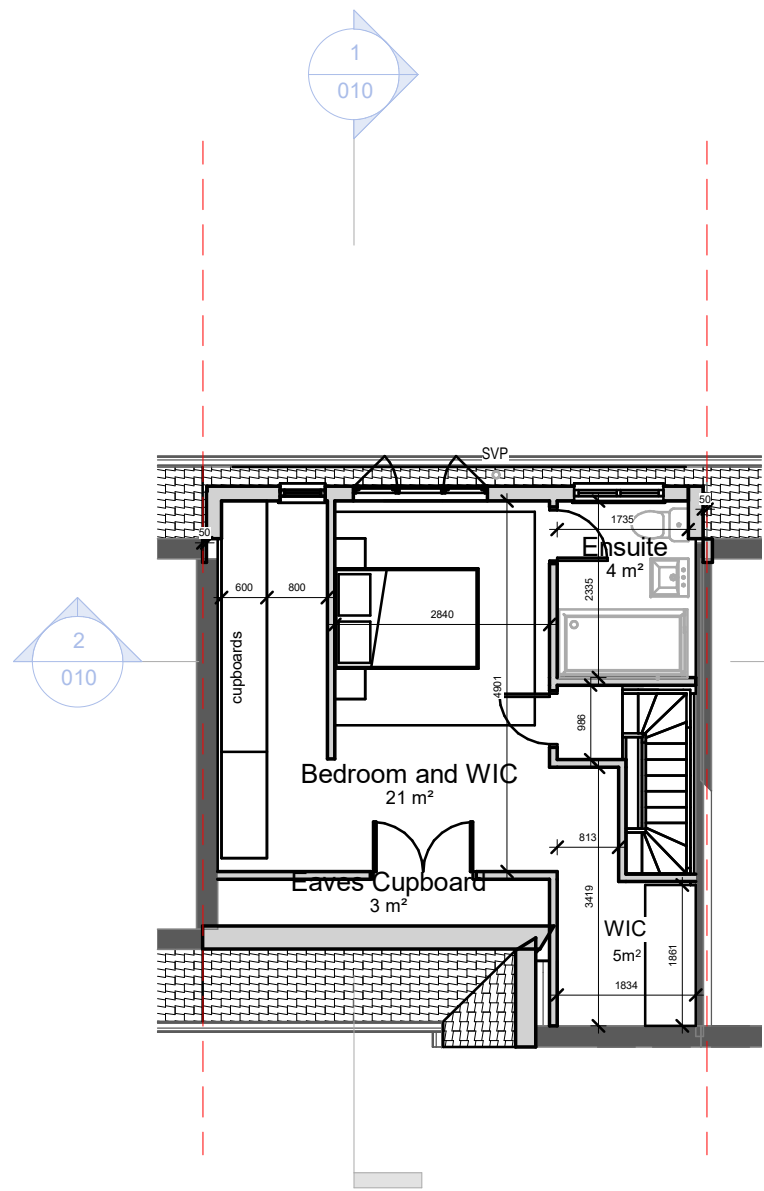


Level 2 - Proposed Loft Plan
 1 : 100

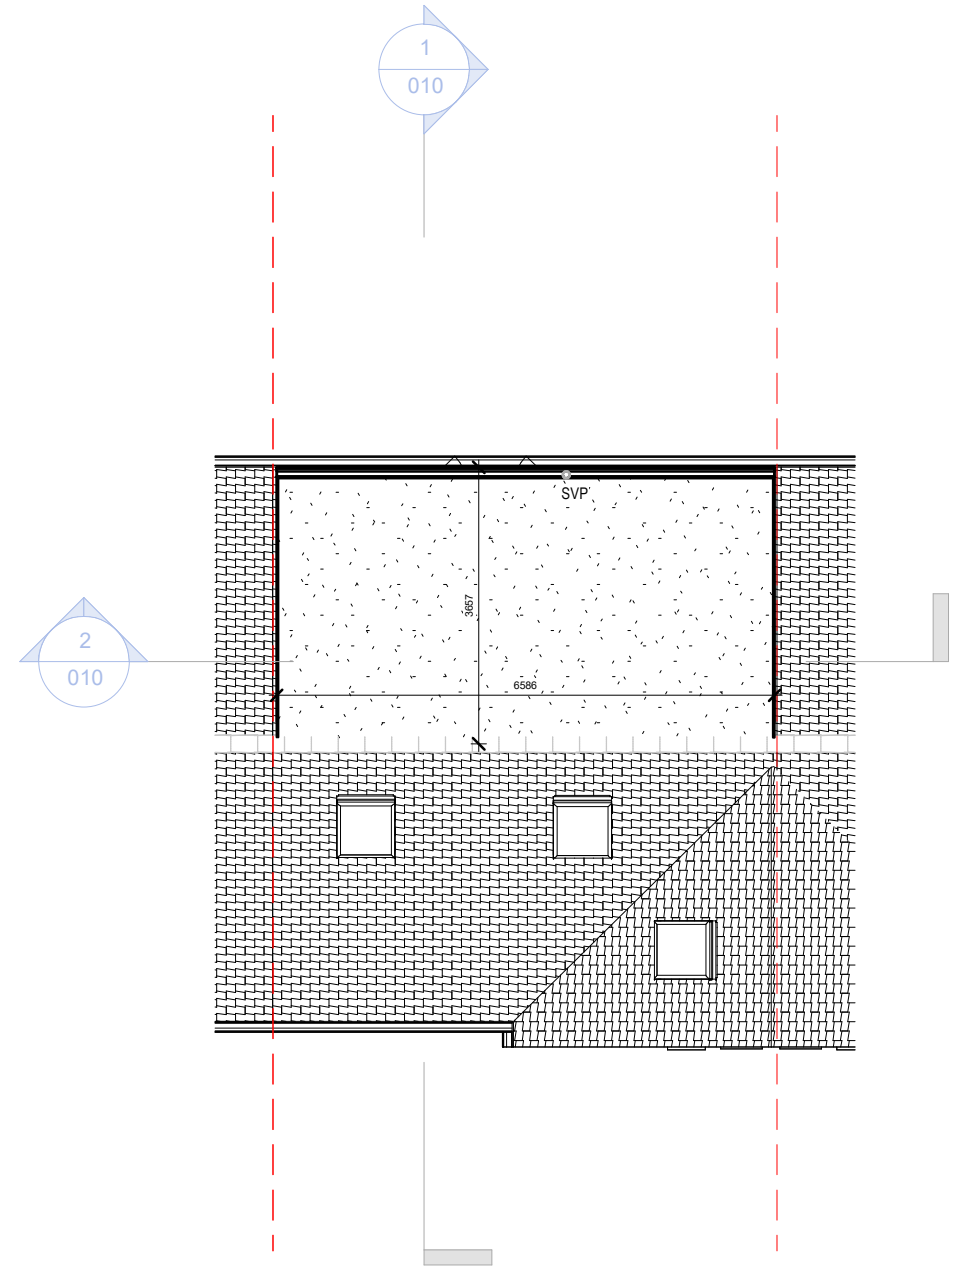

Level 3 - Proposed Roof Plan
 1 : 100

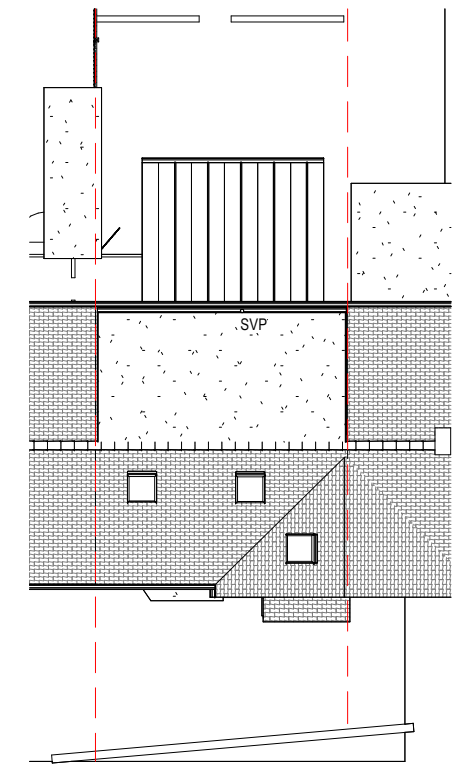

Proposed Block Plan
 1 : 200

 

SCALE 1:120 @ A3

1	Client Changes	17-03-25
Rev No.	Description	Date

KLC Architects

PROJECT NAME:
85 The Larches, Uxbridge

Proposed Second Floor, Roof & Block Plans

DRAWN	NG	DATE	12/03/25	CHECKED	MK	DATE	12/03/25
PROJ No	283	STATUS	FOR CHECKING	SCALE	1:100 @ A3		
ORIG.	DISCIPLINE	DOCUMENT TYPE	SEQ. NUMBER				
KLC	A	DR	012	1			

85 The Larches, Uxbridge