


Proposed Front Elevation

Scale 1:50

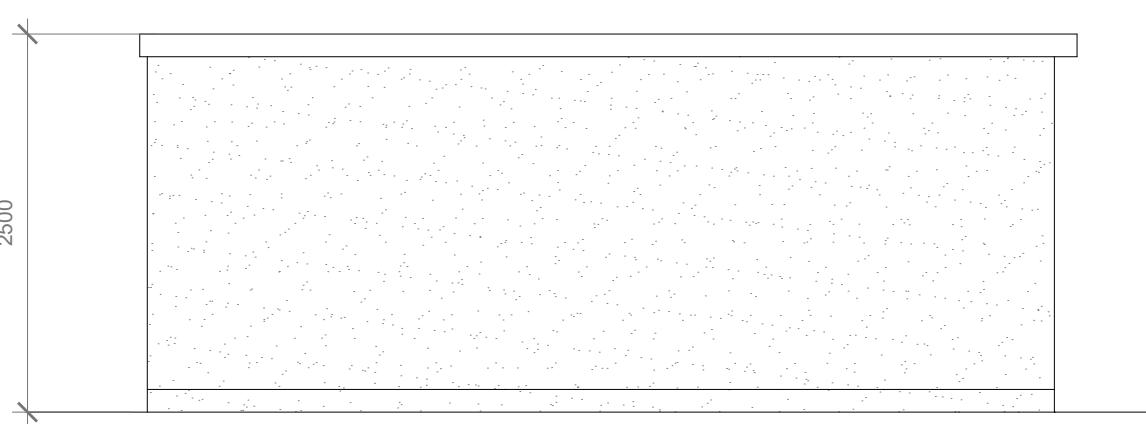

Proposed Side Elevation

Scale 1:50

GENERAL NOTES:

1. ALL DIMENSIONS ARE IN MILLIMETER.
2. VERIFY ALL DIMENSIONS AND CONDITIONS BEFORE BUILDING OR STARTING CONSTRUCTION. NOTIFY THE DESIGNER IMMEDIATELY OF ANY DISCREPANCY OR VARIATION.
3. ALL WORK TO COMPLY WITH CURRENT BUILDING REGULATIONS AND CODES OF PRACTICE

Title:

Proposed Outbuilding

Site Address	Scale: 1:50 @A3	Revision Date:
344 Lansbury Drive, Hayes, Hillingdon, UB4 8SW	Date: 18/03/2025	
	Drawing No.: 2025/037 -01	
	Drawn By:	
	JG	e-mail - faluckpatel@yahoo.com (M) +44 (0) 7871 466 254