




Patio

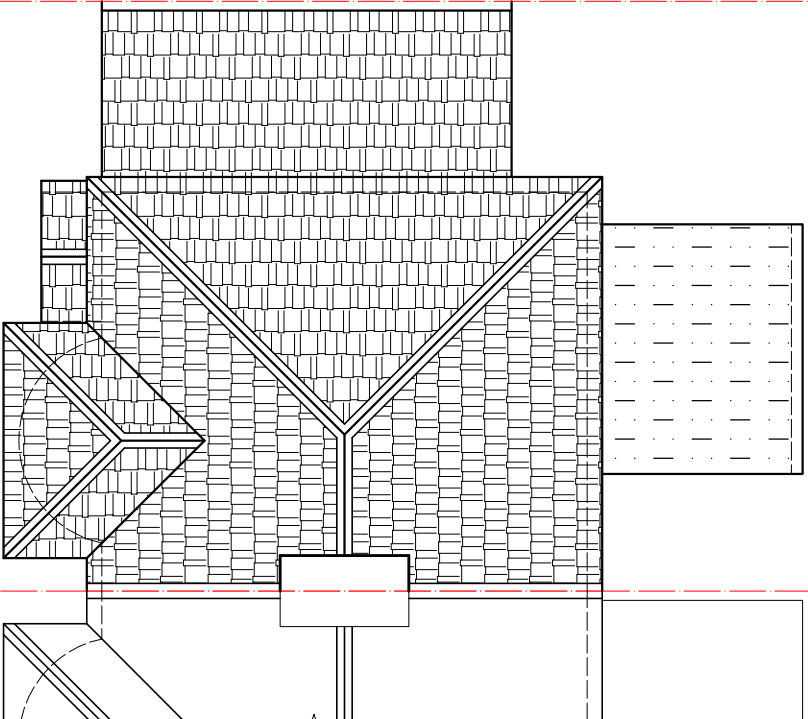

Existing Roof Plan
Scale:1:100

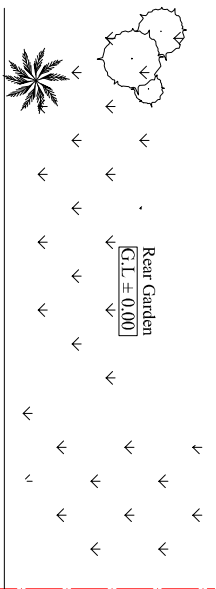

Patio

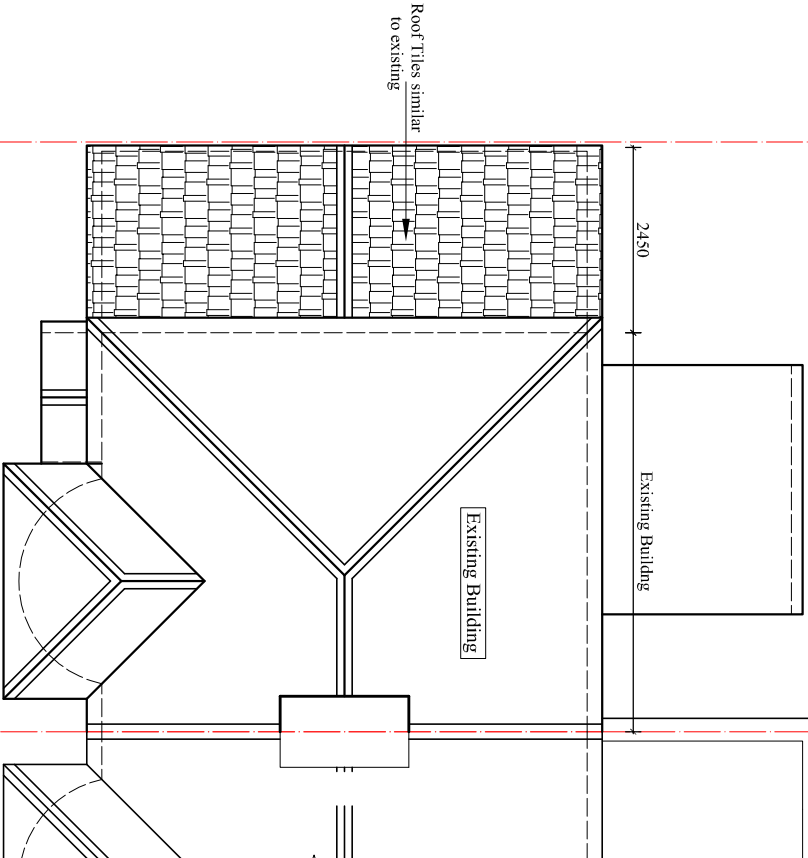

Proposed Roof Plan
Scale:1:100

Rev.	Description	By	Ckd	Date

Client:
Mrs. Mankumari Rai

Project:
Existing side Garage Rebuild into Habitable use with Roof alteration and extending at back inline with the depth of existing building.

Location:
14 Linden Ave, Ruislip,
Middlesex, HA4 8TW.

Status:
PLANNING

Title:
Existing and Proposed Roof plans.

Drawn by: L.p	Str. Etr. ---	Checked by: R.k	Sheet no.
Project no: BAL-14LA	Sheet Size A3		
Date: 22/09/2025	Scale: 1:100		02