
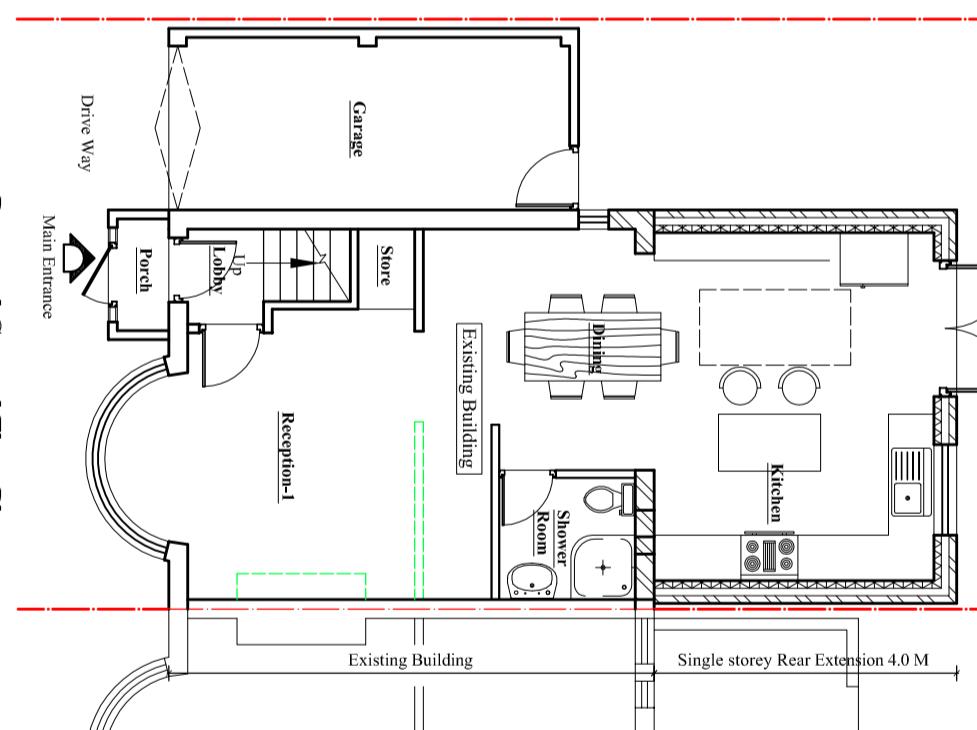
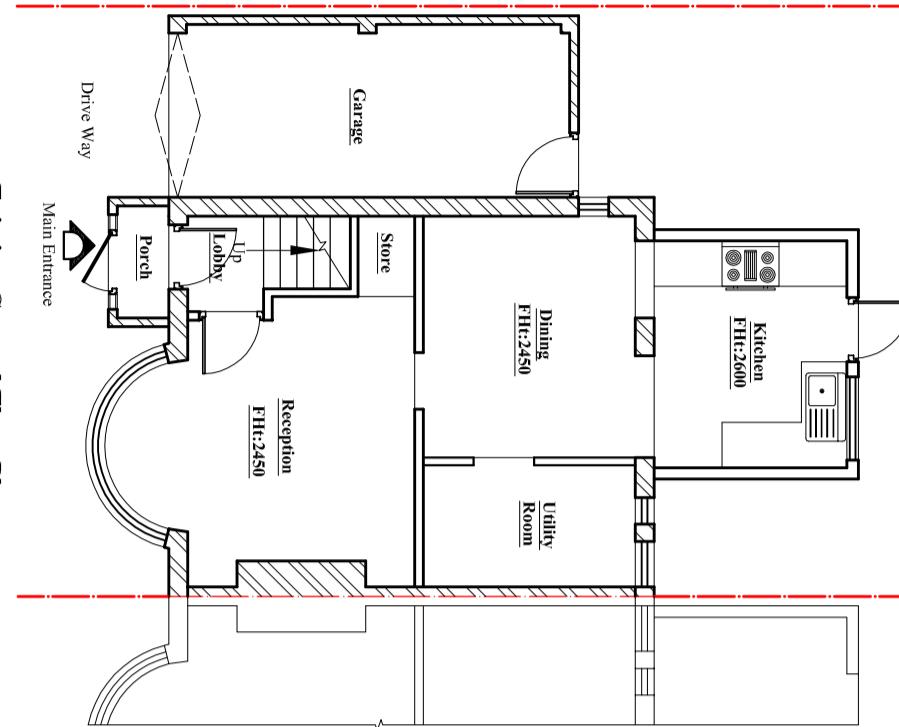
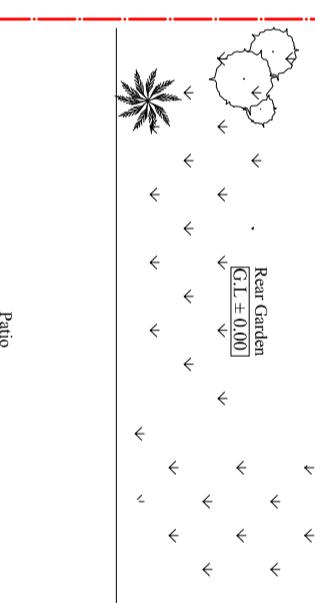


Notes:
 © 2025 Blue Architecture Limited.
 All rights reserved.
 All drawings are for the purpose of gaining
 Planning Permission approval only.
 All written dimensions to be taken in
 preferences to scaled dimensions.

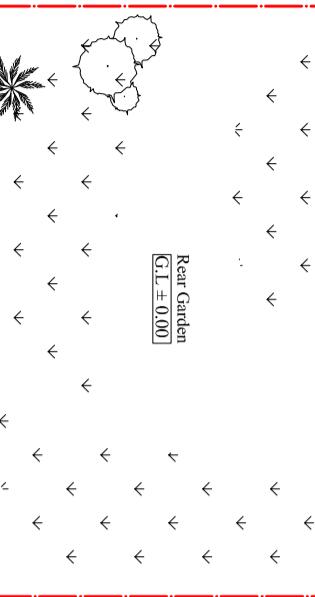

Client:	Mrs. Mankumari Rai									
Project:										
Single storey Rear extension 4.00 M Deep And Demolish existing Rear extension.										
Location: 14 Linden Ave, Ruislip, Middlesex, HA4 8TW.										
Status:	Larger extension: neighbour consultation scheme									
Title:	Existing and Proposed Ground Floor plans.									
Drawn by: L.P	Str. Er. ---	Checked by: R.K								
Project no: BAL-1821	Sheet Size A3	Sheet no.								
Date: 28/03/2025	Scale: 1:100	01								