



0
1m
2m
3m
4m
5m
Metric Scale 1:100

THIS DRAWING IS THE PROPERTY OF RRS DESIGNS
- COPYING / REDISTRIBUTION BY CONSENT ONLY


NOTES

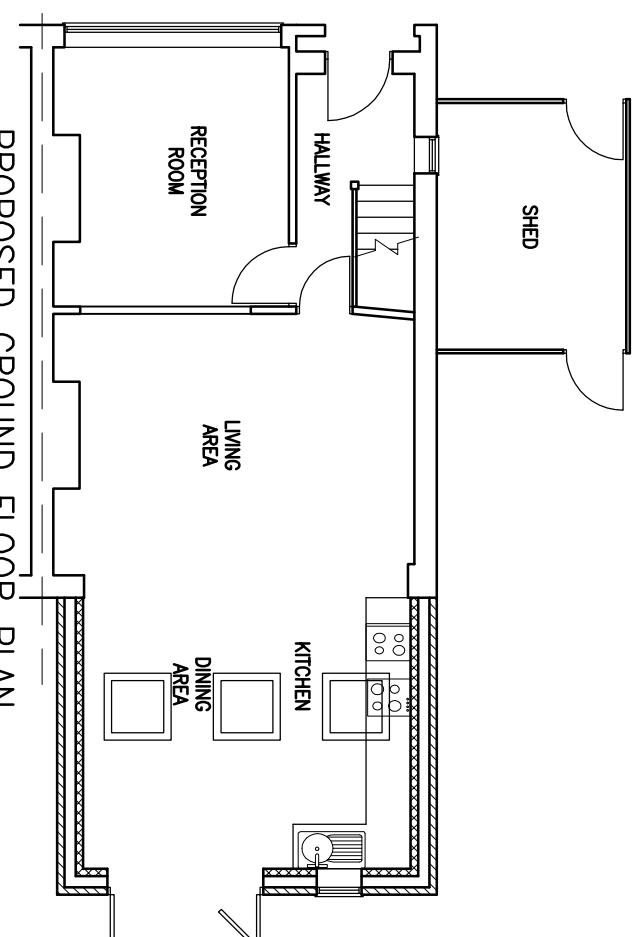

PROPOSED GROUND FLOOR PLAN

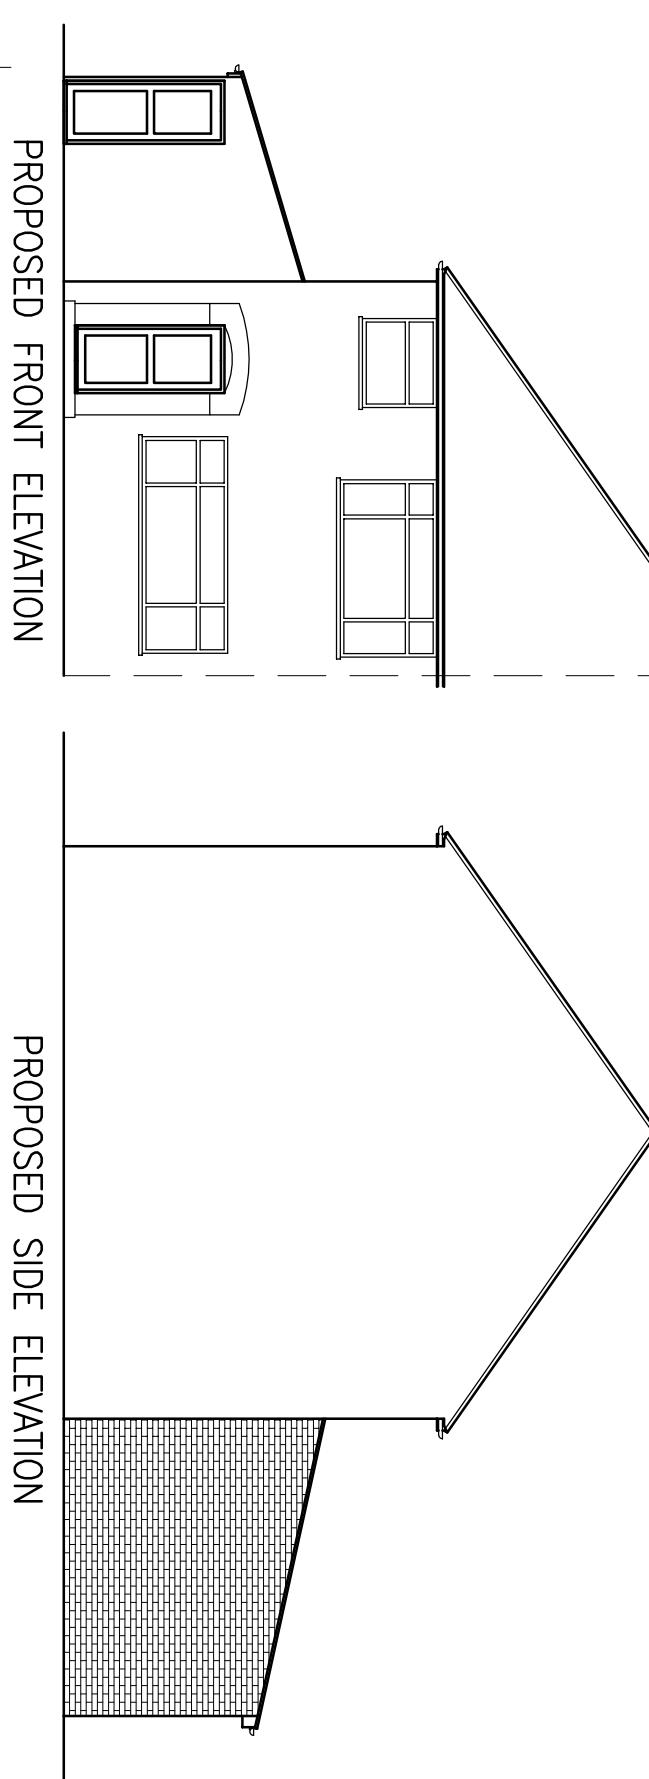

PROPOSED SIDE ELEVATION

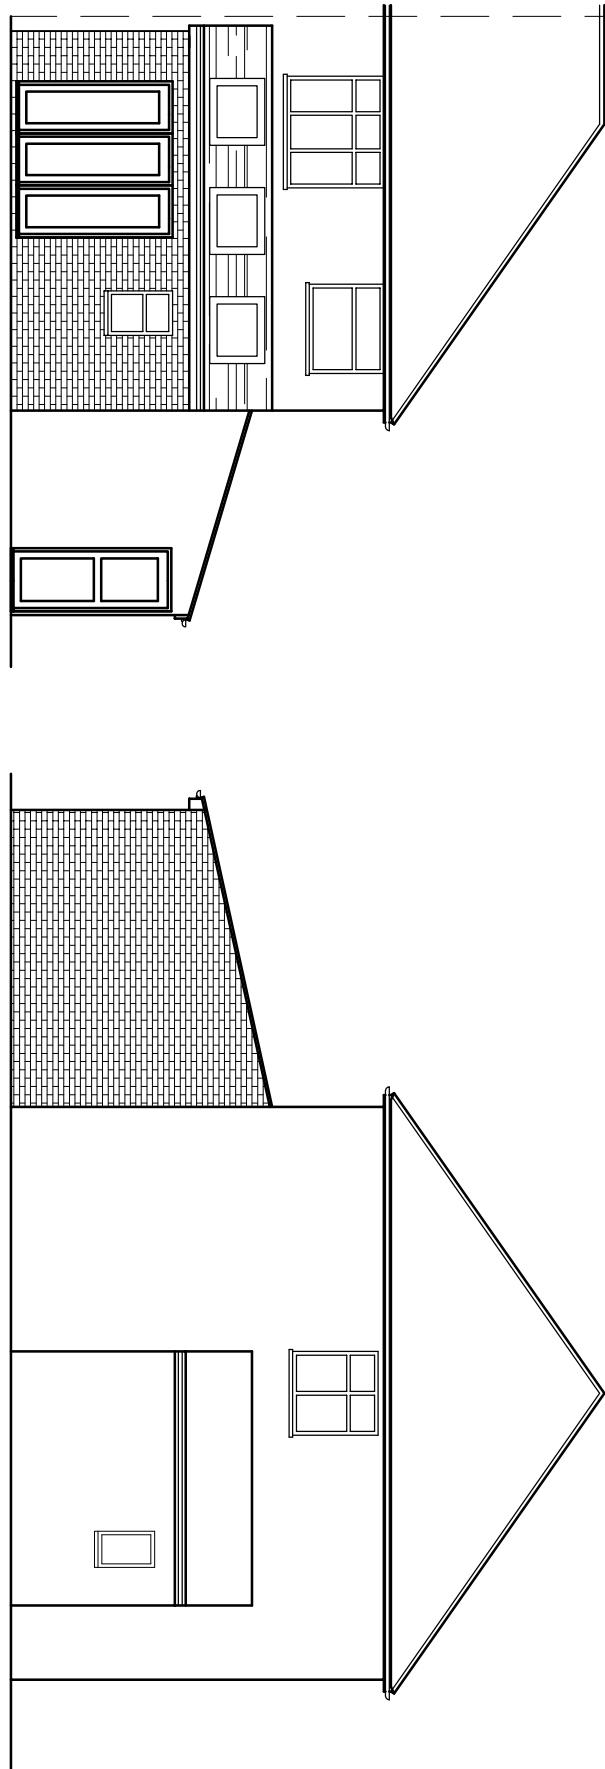

PROPOSED FLOOR PLAN
AND ELEVATIONS

RRS Designs
Architectural & Planning Services

Mobile- 07964326643
Email-amar@rrsdesigns.co.uk
Website- www.rssdesigns.co.uk

DRAWN	AS	SCALE @ A3
DATE	FEB 25	1:100
DRAWNING NO.		REV.
AS00525-02	A	B