


THIS DRAWING IS THE PROPERTY OF RRS DESIGNS
- COPYING / REDISTRIBUTION BY CONSENT ONLY

NOTES

APPROVED AS PER
REFERENCE
79405/APP8/2025/957


APPROVED AS PER
REFERENCE
79405/APP/2025/1254

0 1m 2m 3m 4m 5m
Metric Scale 1:100

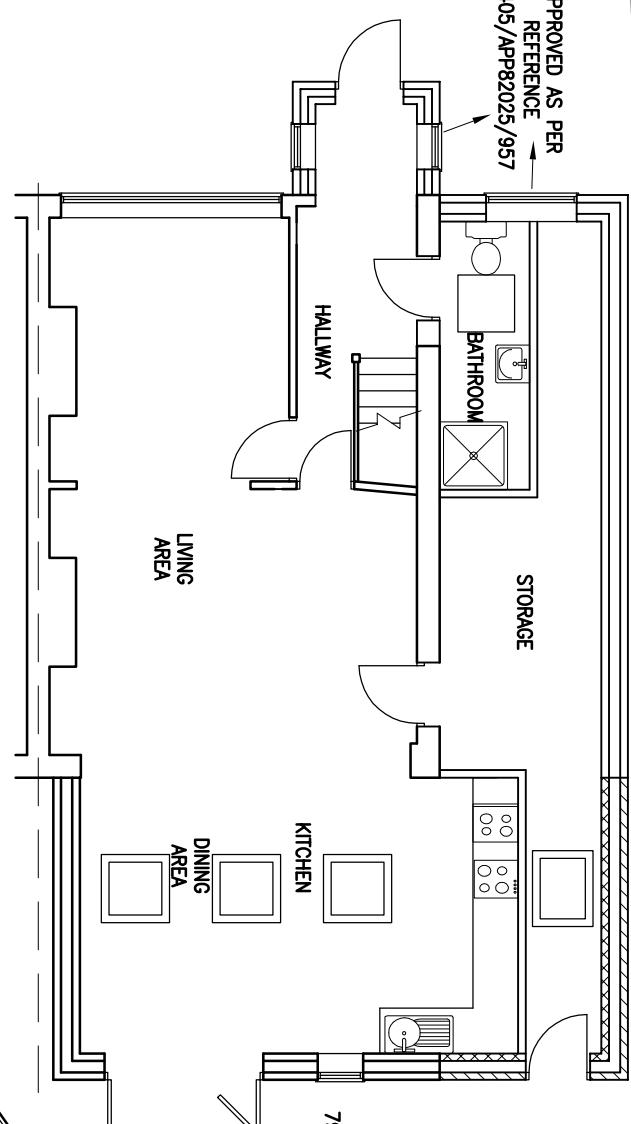

PROPOSED GROUND
FLOOR PLAN

ALL PROPOSED MATERIALS
TO MATCH EXISTING

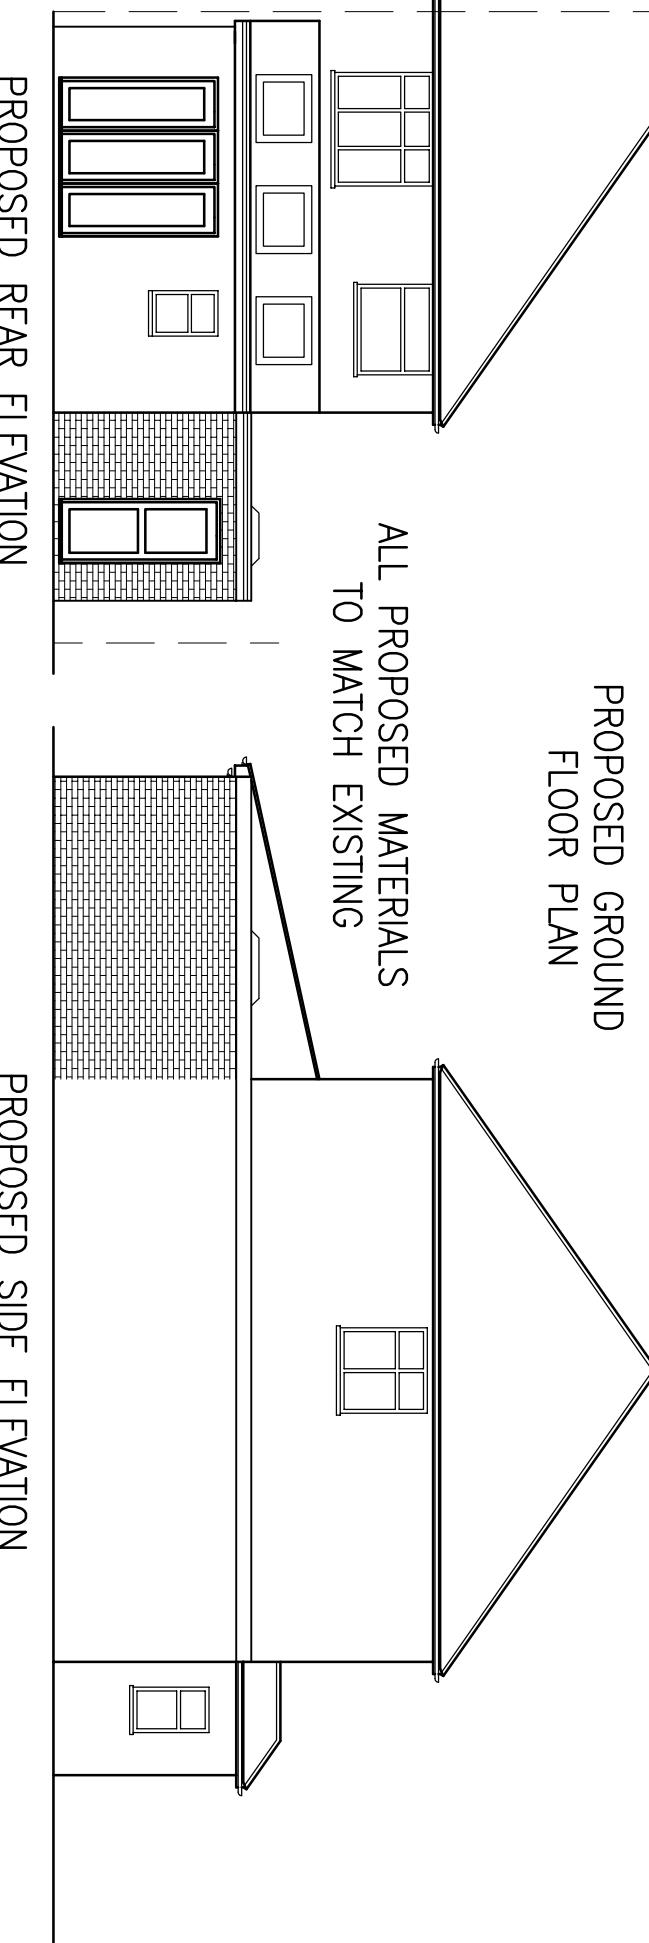


PROPOSED SIDE ELEVATION

PROPOSED REAR ELEVATION

PROPOSED FLOOR PLAN
AND ELEVATIONS

PROJECT
28 SHEPISTON LANE
HAYES
UB3 1LW

TITLE

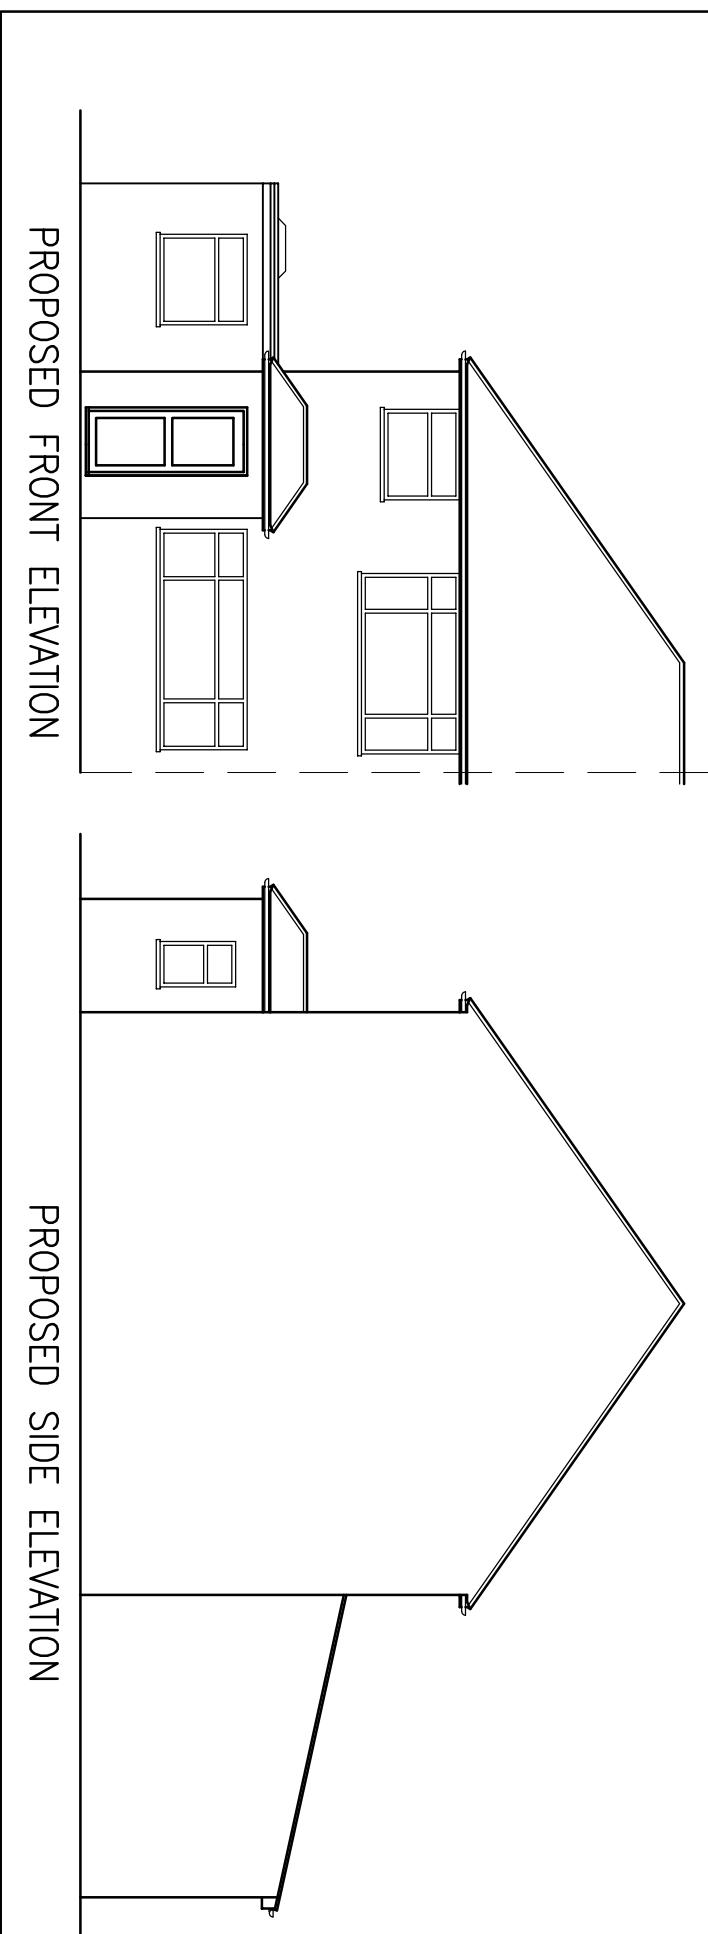

PROPOSED FRONT ELEVATION

PROPOSED SIDE ELEVATION

RRS Designs
Architectural & Planning Services

Mobile- 07964326643
Email-amar@rrsdesigns.co.uk
Website- www.rrsdesigns.co.uk

DRAWN

AS

SCALE @ A3

1:100

DATE

AUG 25

REV.

DRAWING NO.

AS00525-101

A B C D