



THIS DRAWING IS THE PROPERTY OF RRS DESIGNS  
- COPYING / REDISTRIBUTION BY CONSENT ONLY


NOTES

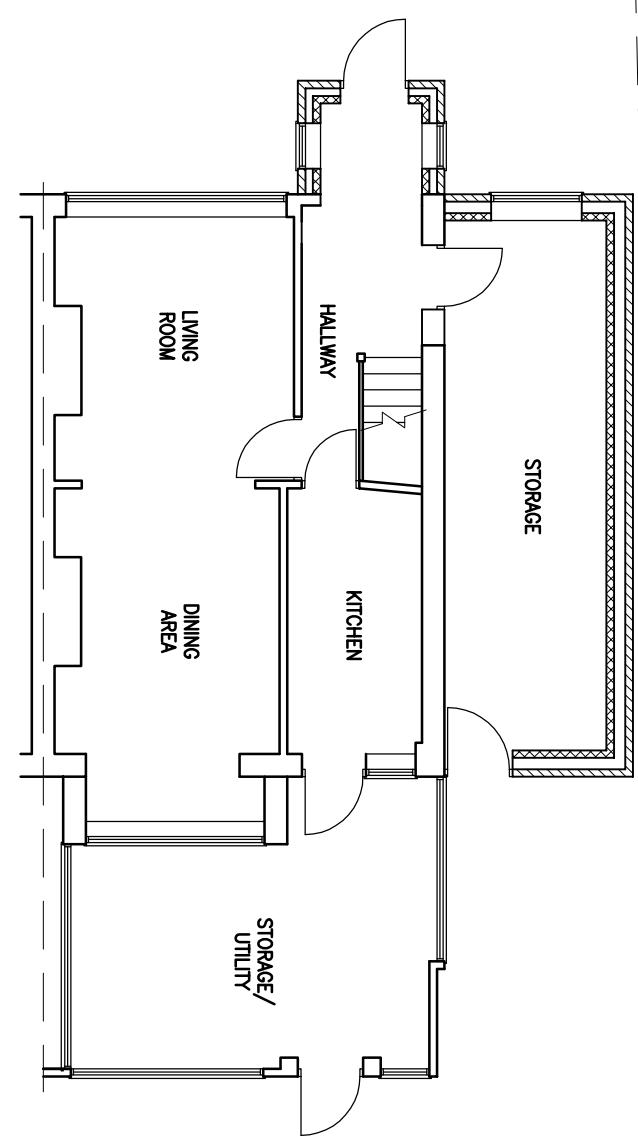


PROPOSED GROUND  
FLOOR PLAN

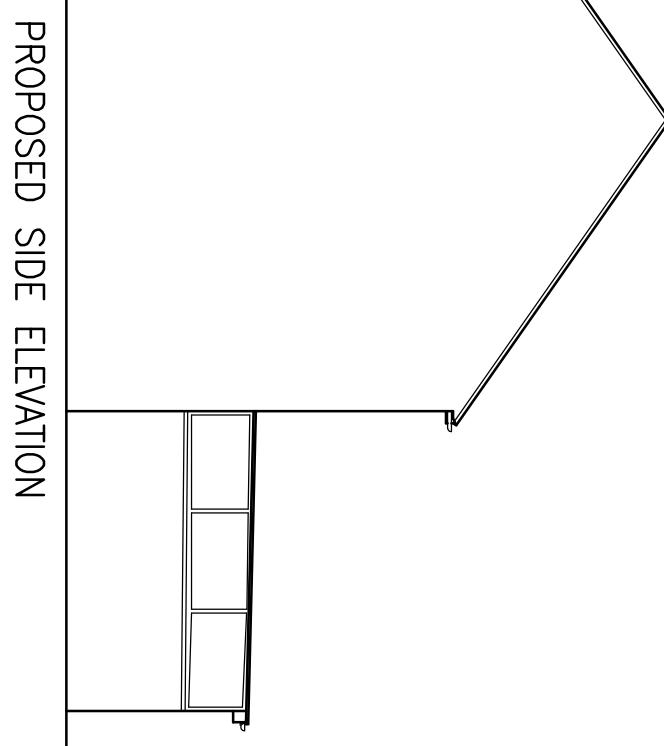

PROPOSED FRONT ELEVATION

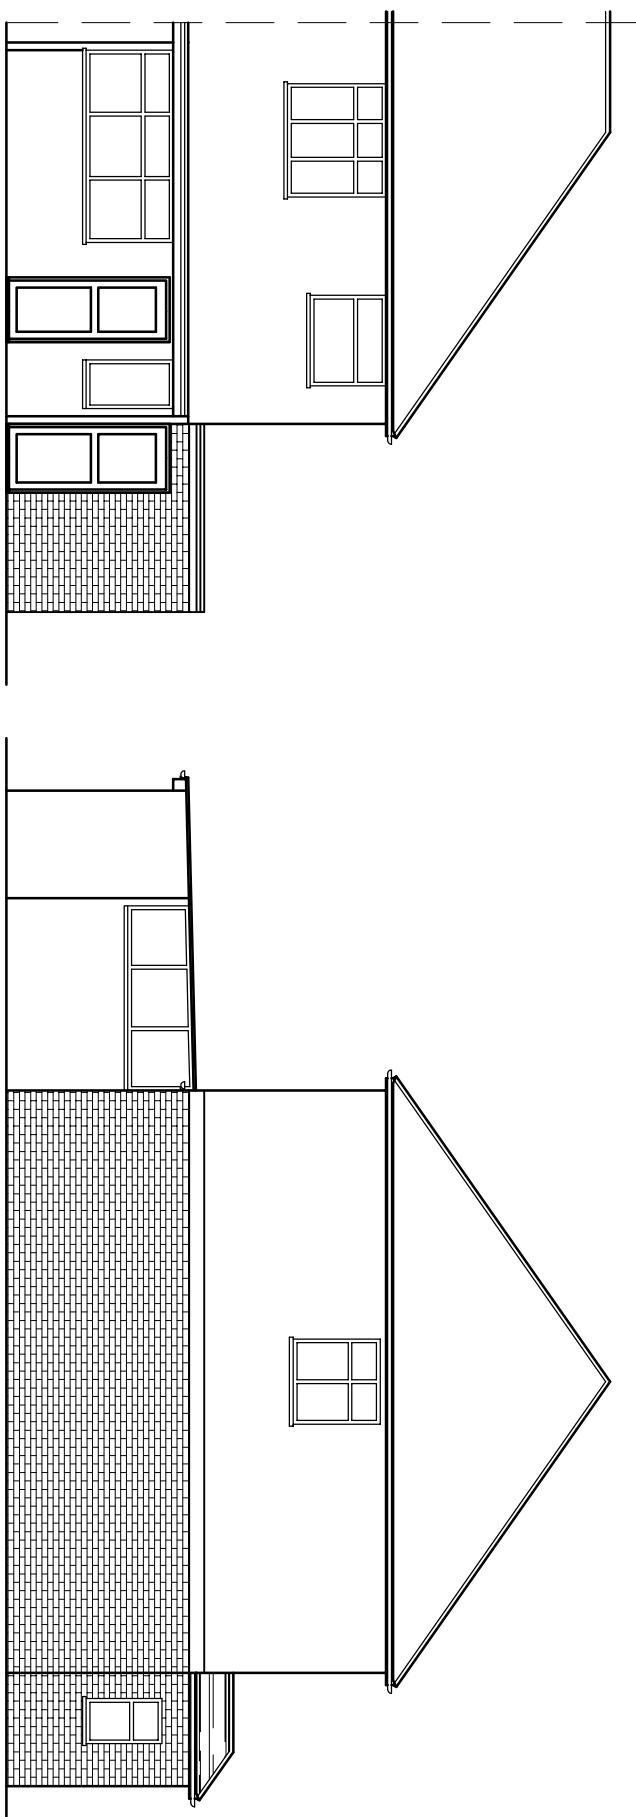

PROPOSED SIDE ELEVATION

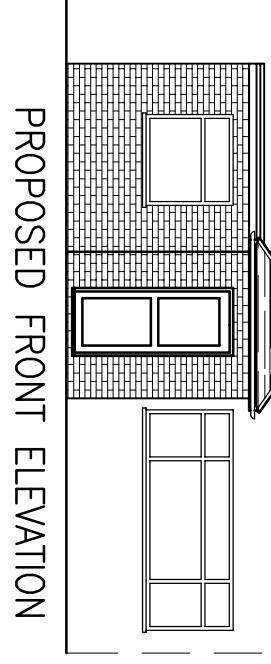

PROPOSED FRONT ELEVATION

**PROPOSED FLOOR PLAN  
AND ELEVATIONS**

**RRS Designs**  
Architectural & Planning Services

Mobile- 07964326643  
Email-amar@rrsdesigns.co.uk  
Website- www.rssdesigns.co.uk

DRAWN AS  
SCALE @ A3  
1:100

DATE FEB 25

DRAWING NO.  
AS00525-11

PROJECT  
28 SHEPISTON LANE  
HAYES  
UB3 1LW

TITLE

REV  
Date  
Amendment