



0 1m 2m 3m 4m 5m
Metric Scale 1:100

THIS DRAWING IS THE PROPERTY OF RRS DESIGNS
- COPYING / REDISTRIBUTION BY CONSENT ONLY

NOTES

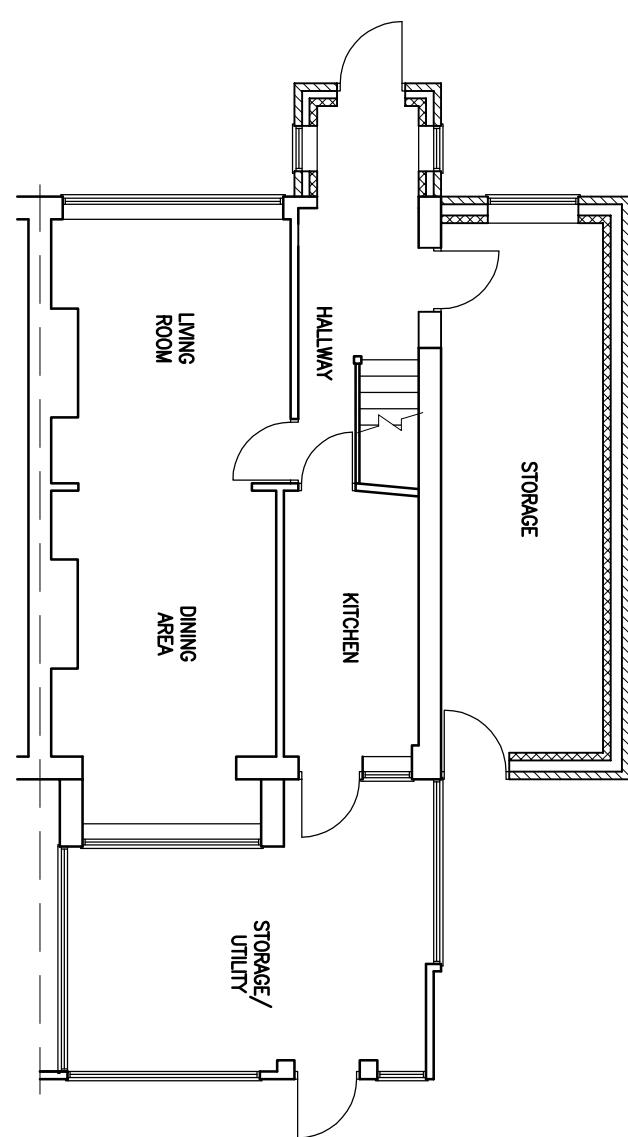


PROPOSED GROUND
FLOOR PLAN

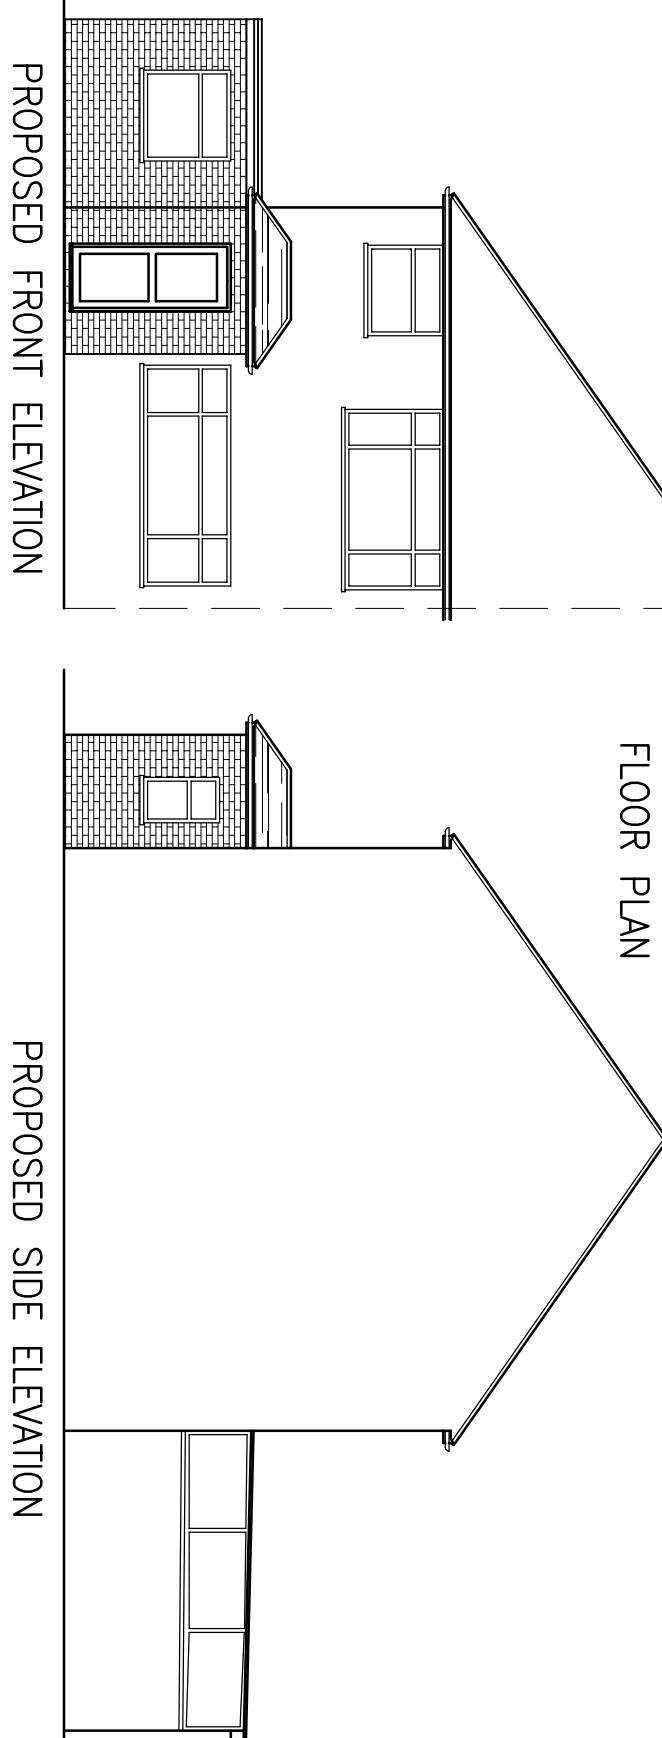

PROPOSED FRONT ELEVATION

PROPOSED SIDE ELEVATION

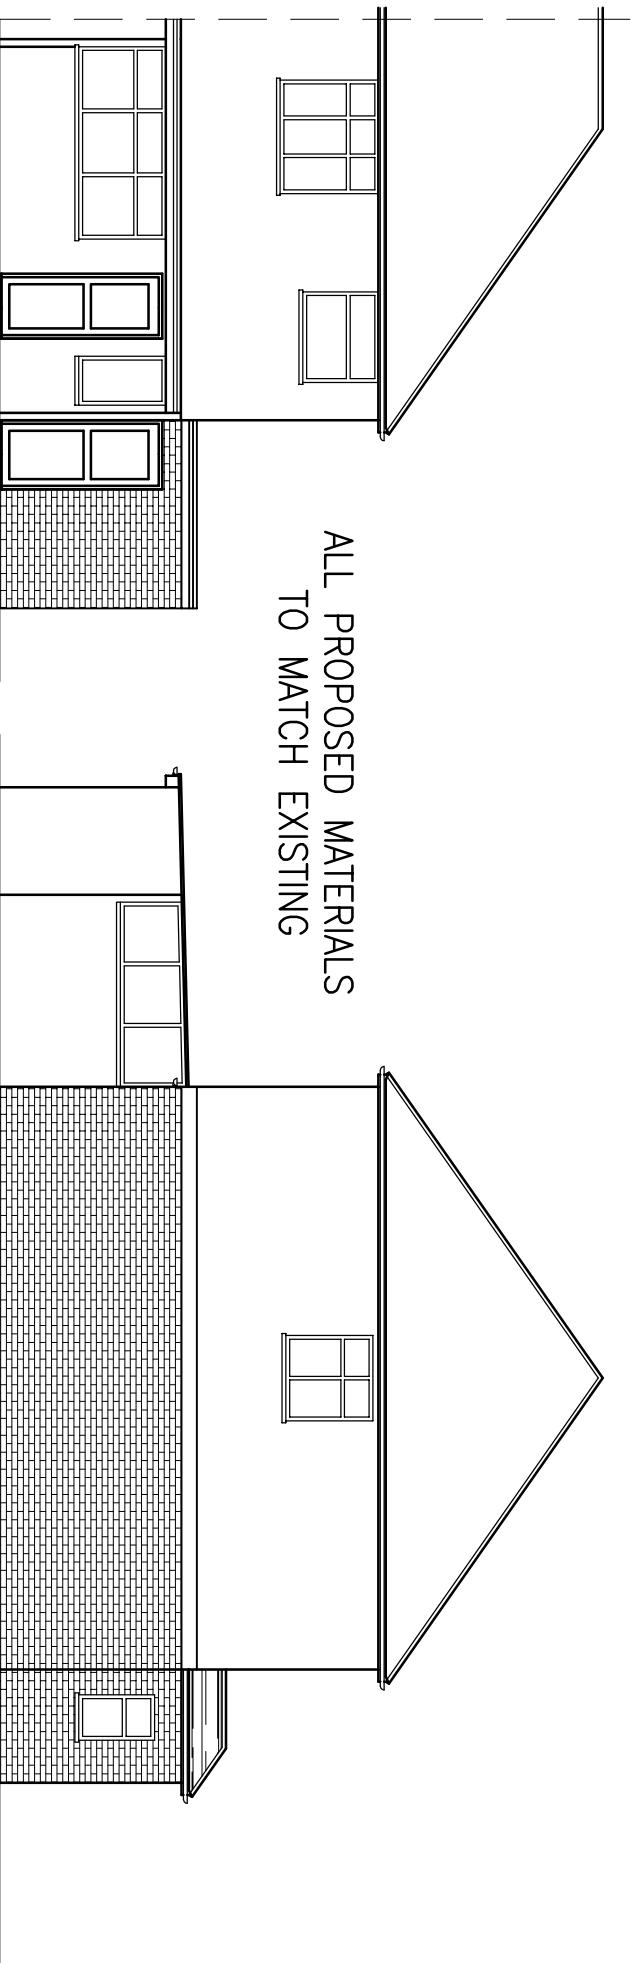

PROPOSED REAR ELEVATION

PROPOSED FLOOR PLAN
AND ELEVATIONS

RRS Designs
Architectural & Planning Services

Mobile- 07964326643
Email-amar@rrsdesigns.co.uk
Website- www.rssdesigns.co.uk

DRAWN AS

SCALE @ A3

DATE FEB 25

1:100

DRAWING NO.

REV.

AS00525-11

A B