



© Crown copyright and database rights 2020 OS 100042766

Development
Property boundary

Site Plan

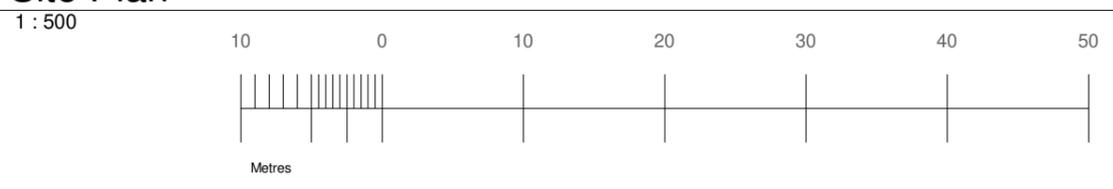

© Crown copyright and database rights 2020 OS 100042766

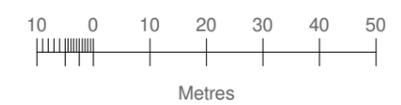

Location map
1 : 1250

PROGRAMME:

KEY:

	Neighbouring context	RWP	Rain Water Pipe
		SVP	Soil Vent Pipe
			Boundary line
	Proposed rooflight		Existing removed
MH	Manhole		Existing beam
B	Boiler		1.9 m head height
EM	Electric Meter		1.5 m head height
GM	Gas Meter		Ridge line

REVISION NOTES:

REV:	DATE:	DESCRIPTION:
------	-------	--------------

GENERAL NOTES:

- All Dimensions are in millimetres unless otherwise stated
- All work to be carried out in accordance with current building regulations and all relevant british standards/codes of practice.
- The Contractor is responsible for the correct setting out of the works on site, all dimensions to be checked prior to fabrication of materials and commencement of works.
- This Drawing is to be read in conjunction with all relevant drawings and specifications
- Exact SVP and Boiler position to be determined onsite by contractor
- A 'macerator toilet' would be required for a certain designs if the toilet location is away from existing SVP
- Steels imbedded into ceiling may be charged additionally by your contractor
- All proposed materials are to be similar in appearance to that of the existing house, unless otherwise stated.
- Skylights must not protrude past the roof slope by more than 150mm
- Glazing which exceeds 25% of the added floor area will result in extra charges for S.A.P Calculations
- Windows on a side elevation at first floor level or above must be obscured glazing and non openable below 1.7m
- Load-bearing partitions and/or posts are shown in a rough position. The exact position is to be confirmed by a structural engineer prior to construction.



FREEDOM HOMES ARCHITECTS

Freedom Homes. Ealing Cross, 85 Uxbridge Rd, London W5 5BW

CLIENT: Daniela Da Silva

PROJECT: Proposed Plans

PROJECT ADDRESS: 56 Weald Road
Uxbridge
UB10 0HQ

DRAWING TITLE: SITE PLAN_ LOCATION MAP

DRAWN BY: JH | **CHECKED BY:** FH

DATE: 18.02.2025 | **Rev:** R01 | **Rev. DATE:** 28.05.2025

SCALE@A3: 1:500 | **DRAWING No:** WR-R01-EX-101

Ground Floor Plan.




1 : 100

First Floor Plan.

1 : 100

Roof Plan.

1 : 100

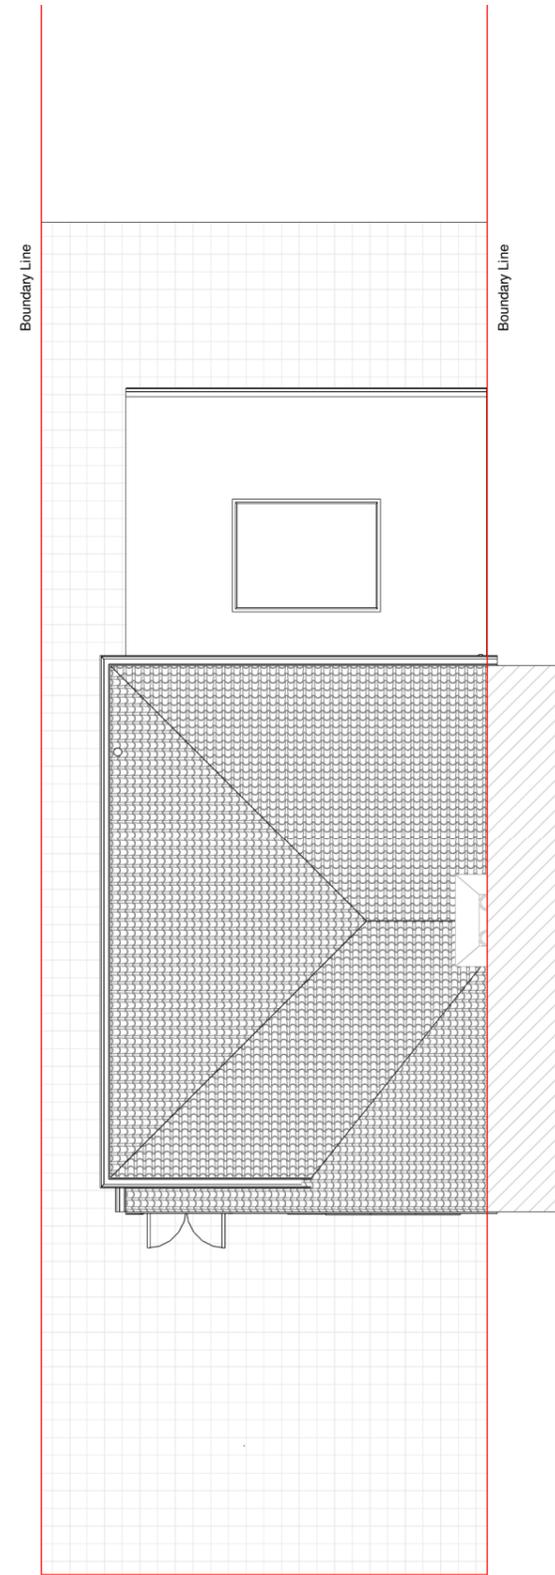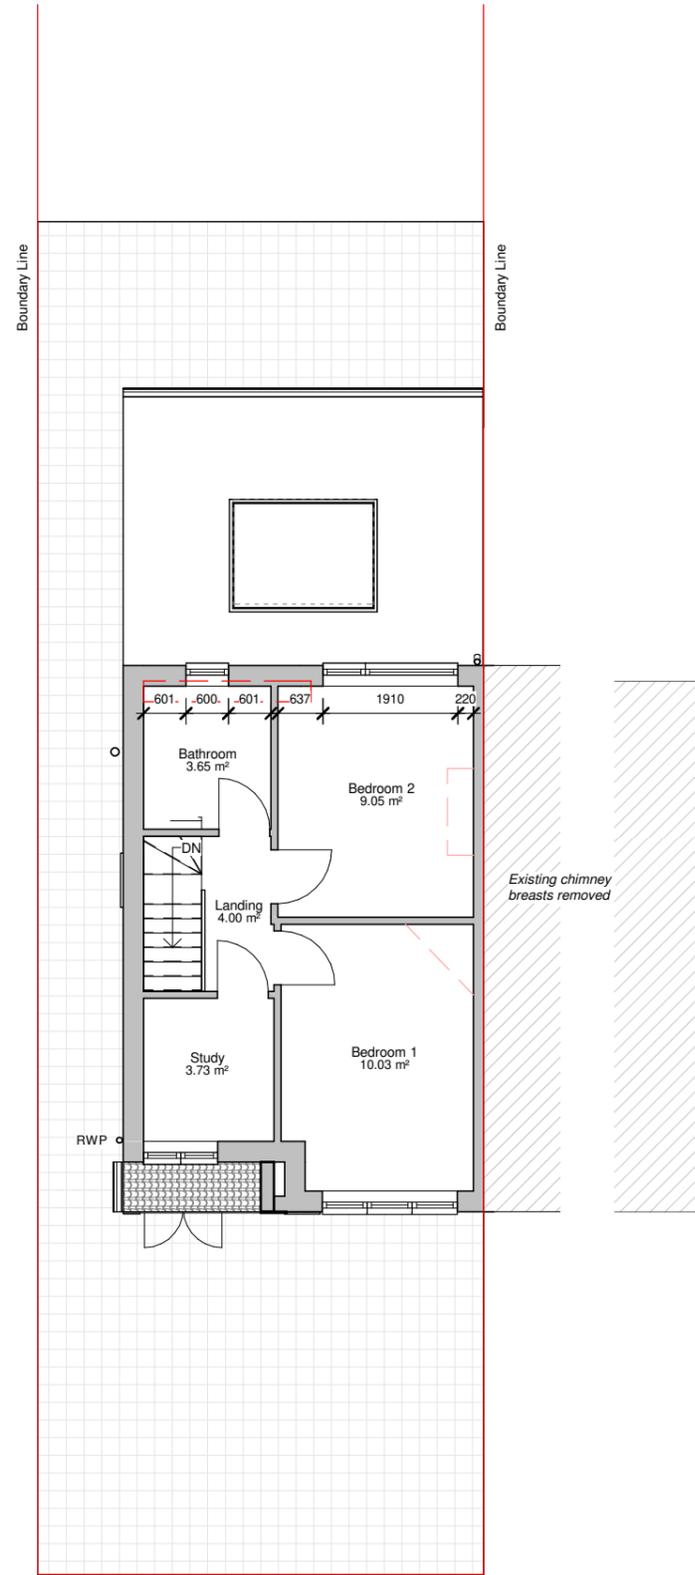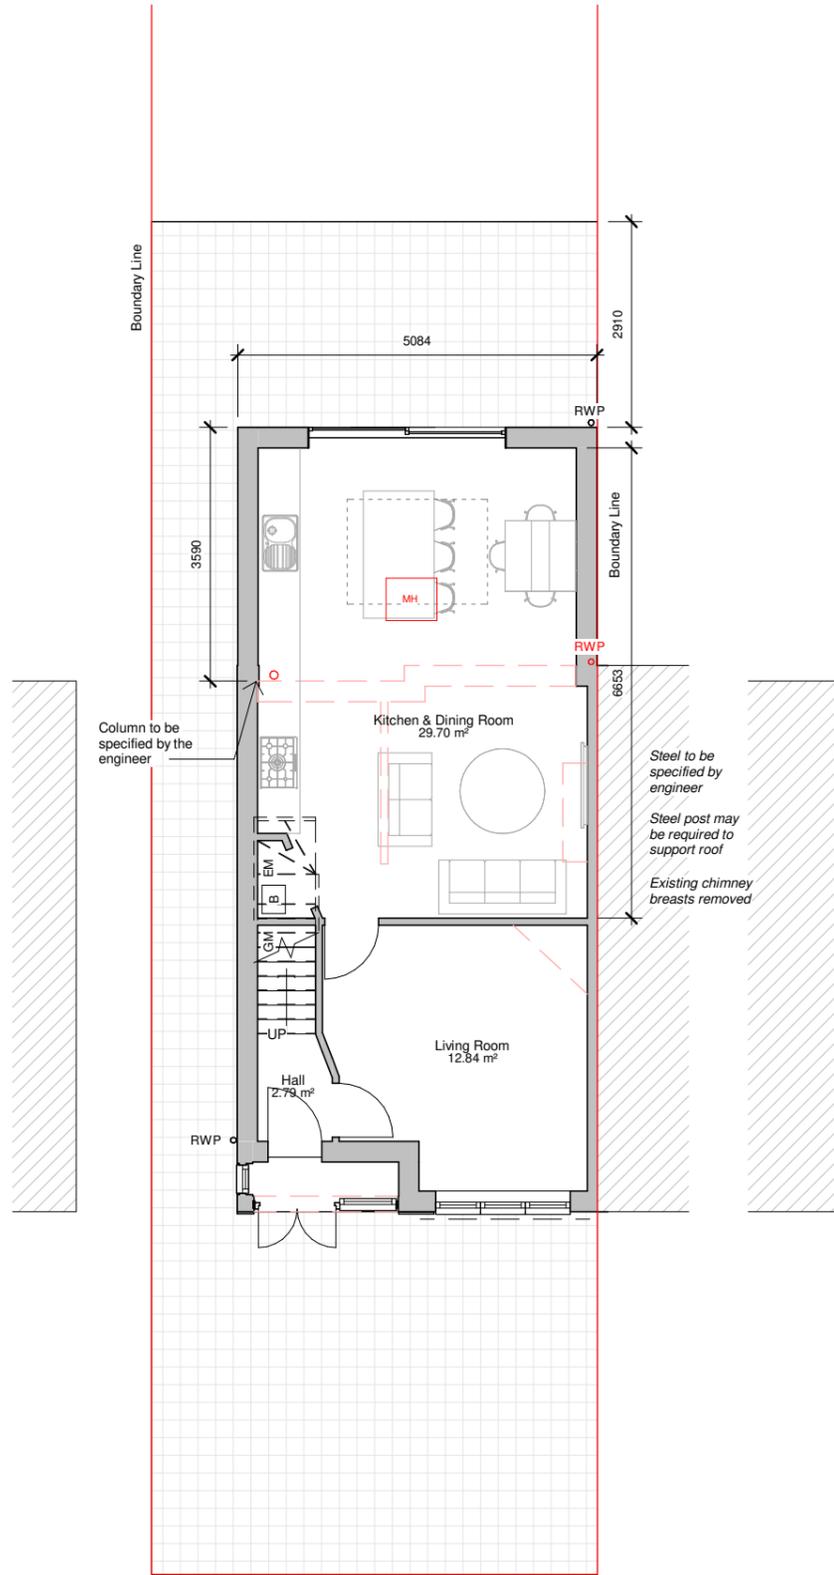

PROGRAMME:

GIA:
Existing: 60.751 m²
Additional: 18.073 m²
Total: 78.824 m²

KEY:

	Neighbouring context	RWP	Rain Water Pipe
	Proposed rooflight	SVP	Soil Vent Pipe
MH	Manhole		Boundary line
B	Boiler		Existing removed
EM	Electric Meter		1.9 m head height
GM	Gas Meter		1.5 m head height
			Existing beam
			Ridge line

REVISION NOTES:

REV: | DATE: | DESCRIPTION:

GENERAL NOTES:

- All Dimensions are in millimetres unless otherwise stated
- All work to be carried out in accordance with current building regulations and all relevant british standards/codes of practice.
- The Contractor is responsible for the correct setting out of the works on site, all dimensions to be checked prior to fabrication of materials and commencement of works.
- This Drawing is to be read in conjunction with all relevant drawings and specifications
- Exact SVP and Boiler position to be determined onsite by contractor
- A 'macerator toilet' would be required for a certain designs if the toilet location is away from existing SVP
- Steels imbedded into ceiling may be charged additionally by your contractor
- All proposed materials are to be similar in appearance to that of the existing house, unless otherwise stated.
- Skylights must not protrude past the roof slope by more than 150mm
- Glazing which exceeds 25% of the added floor area will result in extra charges for S.A.P Calculations
- Windows on a side elevation at first floor level or above must be obscured glazing and non openable below 1.7m
- Load-bearing partitions and/or posts are shown in a rough position. The exact position is to be confirmed by a structural engineer prior to construction.



FREEDOM HOMES ARCHITECTS

Freedom Homes. Ealing Cross, 85 Uxbridge Rd, London W5 5BW

CLIENT: Daniela Da Silva

PROJECT: Proposed Plans

56 Weald Road
Uxbridge
UB10 0HQ

PROJECT ADDRESS:

PROPOSED FLOOR PLANS

DRAWING TITLE:

DRAWN BY: JH | CHECKED BY: FH

DATE: 18.02.2025 | Rev: R01 | Rev. DATE: 28.05.2025

SCALE@A3: 1:100 | DRAWING No: WR-R02-PR-102




Front elevation

1 : 100

Left elevation

1 : 100

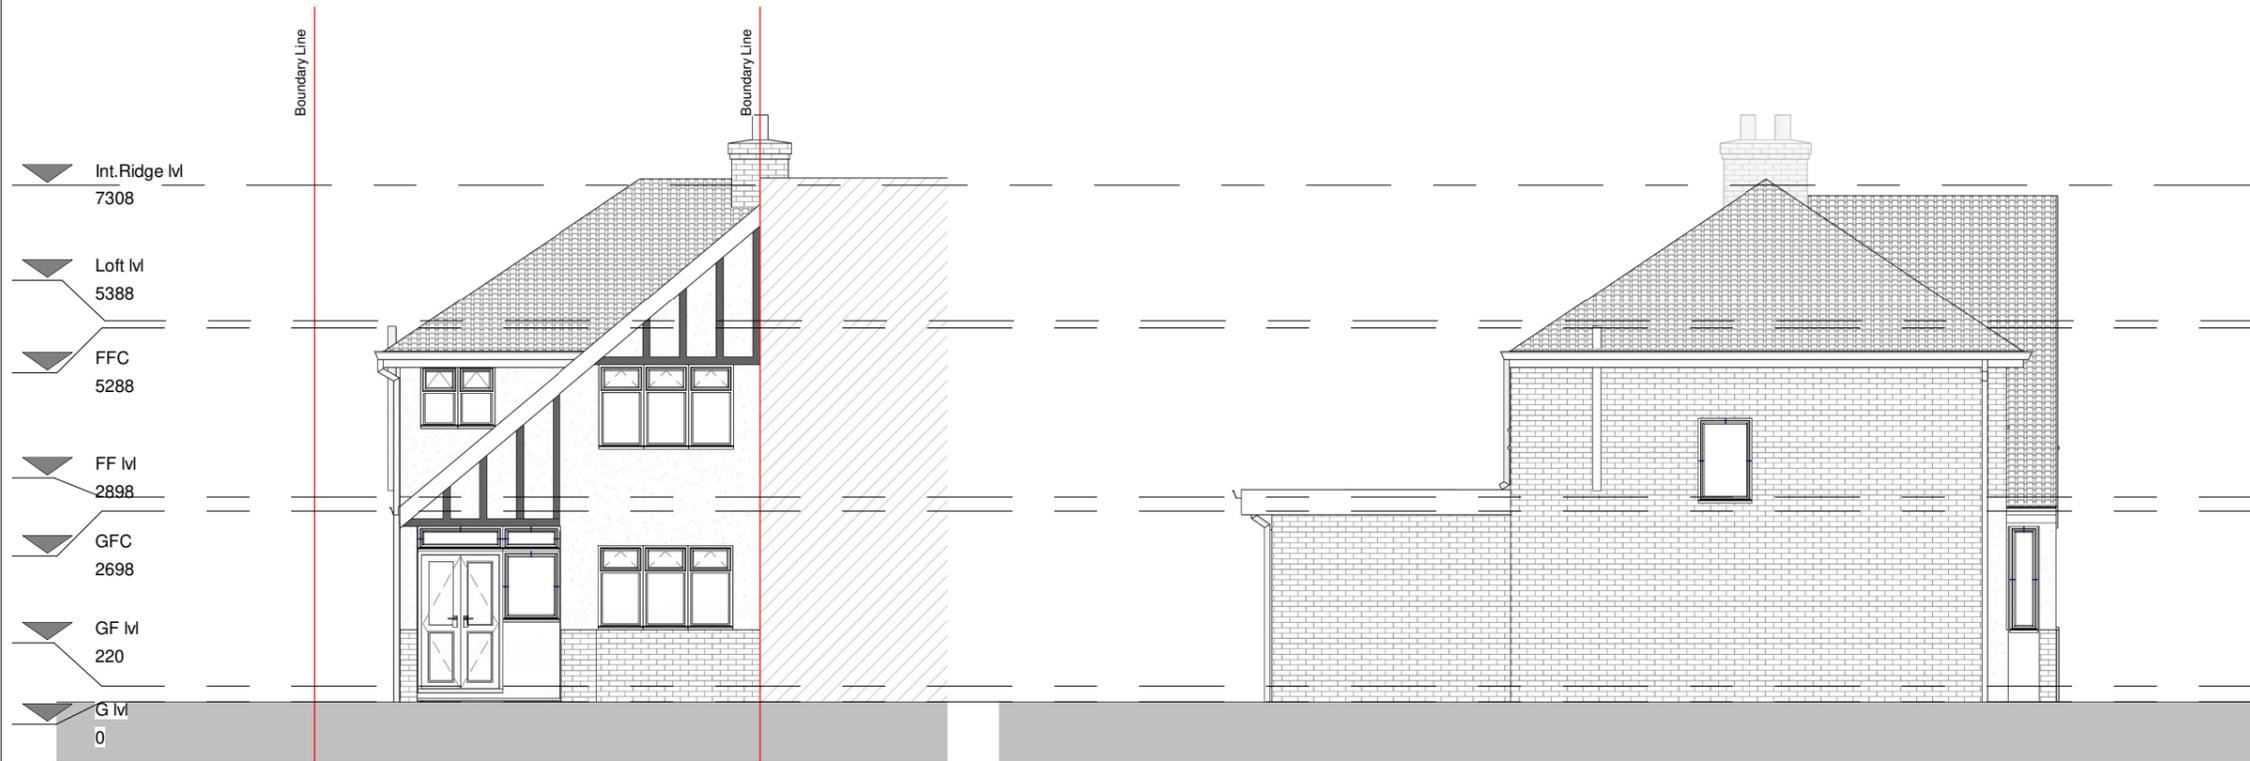


Rear elevation

1 : 100

Right elevation

1 : 100

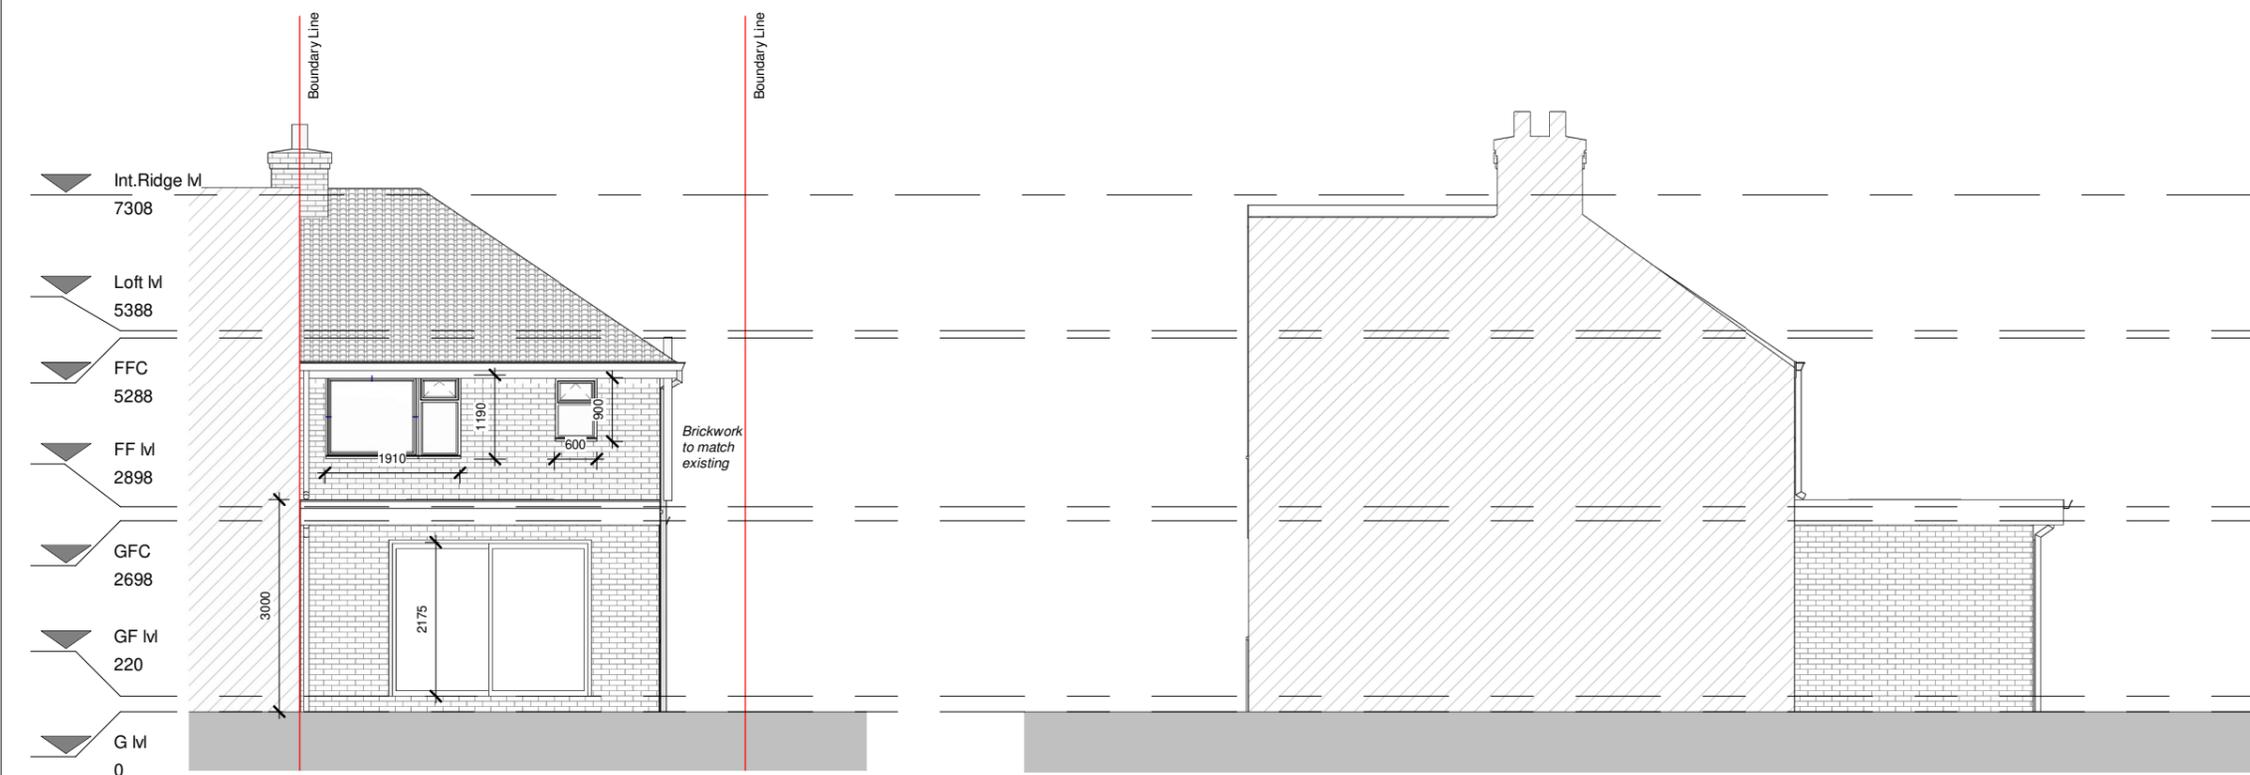

PROGRAMME:

KEY:

	Neighbouring context	RWP	Rain Water Pipe
	Proposed rooflight	SVP	Soil Vent Pipe
MH	Manhole		Boundary line
B	Boiler		Existing removed
EM	Electric Meter		1.9 m head height
GM	Gas Meter		1.5 m head height
			Ridge line

REVISION NOTES:

REV: | DATE: | DESCRIPTION:

GENERAL NOTES:

- All Dimensions are in millimetres unless otherwise stated
- All work to be carried out in accordance with current building regulations and all relevant british standards/codes of practice.
- The Contractor is responsible for the correct setting out of the works on site, all dimensions to be checked prior to fabrication of materials and commencement of works.
- This Drawing is to be read in conjunction with all relevant drawings and specifications
- Exact SVP and Boiler position to be determined onsite by contractor
- A 'macerator toilet' would be required for a certain designs if the toilet location is away from existing SVP
- Steels imbedded into ceiling may be charged additionally by your contractor
- All proposed materials are to be similar in appearance to that of the existing house, unless otherwise stated.
- Skylights must not protrude past the roof slope by more than 150mm
- Glazing which exceeds 25% of the added floor area will result in extra charges for S.A.P Calculations
- Windows on a side elevation at first floor level or above must be obscured glazing and non openable below 1.7m
- Load-bearing partitions and/or posts are shown in a rough position. The exact position is to be confirmed by a structural engineer prior to construction.



FREEDOM HOMES ARCHITECTS

Freedom Homes. Ealing Cross, 85 Uxbridge Rd, London W5 5BW

CLIENT: Daniela Da Silva

PROJECT: Proposed Plans

PROJECT ADDRESS: 56 Weald Road
Uxbridge
UB10 0HQ

PROPOSED ELEVATIONS

DRAWING TITLE:

DRAWN BY: JH | CHECKED BY: FH

DATE: 18.02.2025 | Rev: R01 | Rev. DATE: 28.05.2025

SCALE@A3: 1:100 | DRAWING No: WR-R02-PR-104

Section 1

1 : 100



PROGRAMME:

KEY:

	Neighbouring context	RWP	Rain Water Pipe
	Proposed rooflight	SVP	Soil Vent Pipe
MH	Manhole		Boundary line
B	Boiler		Existing removed
EM	Electric Meter		Existing beam
GM	Gas Meter		1.9 m head height
			1.5 m head height
			Ridge line

REVISION NOTES:

REV: | DATE: | DESCRIPTION:

GENERAL NOTES:

- All Dimensions are in millimetres unless otherwise stated
- All work to be carried out in accordance with current building regulations and all relevant british standards/codes of practice.
- The Contractor is responsible for the correct setting out of the works on site, all dimensions to be checked prior to fabrication of materials and commencement of works.
- This Drawing is to be read in conjunction with all relevant drawings and specifications
- Exact SVP and Boiler position to be determined onsite by contractor
- A 'macerator toilet' would be required for a certain designs if the toilet location is away from existing SVP
- Steels imbedded into ceiling may be charged additionally by your contractor
- All proposed materials are to be similar in appearance to that of the existing house, unless otherwise stated.
- Skylights must not protrude past the roof slope by more than 150mm
- Glazing which exceeds 25% of the added floor area will result in extra charges for S.A.P Calculations
- Windows on a side elevation at first floor level or above must be obscured glazing and non openable below 1.7m
- Load-bearing partitions and/or posts are shown in a rough position. The exact position is to be confirmed by a structural engineer prior to construction.



FREEDOM HOMES
ARCHITECTS

Freedom Homes. Ealing Cross, 85 Uxbridge Rd, London W5 5BW

CLIENT: Daniela Da Silva

PROJECT: Proposed Plans

PROJECT ADDRESS: 56 Weald Road
Uxbridge
UB10 0HQ

DRAWING TITLE: PROPOSED SECTIONS

DRAWN BY: JH | CHECKED BY: FH

DATE: 18.02.2025 | Rev: R01 | Rev. DATE: 28.05.2025

SCALE@A3: 1:100 | DRAWING No: WR-R01-PR-106