




SOUTH WEST ELEVATION



NORTH EAST ELEVATION

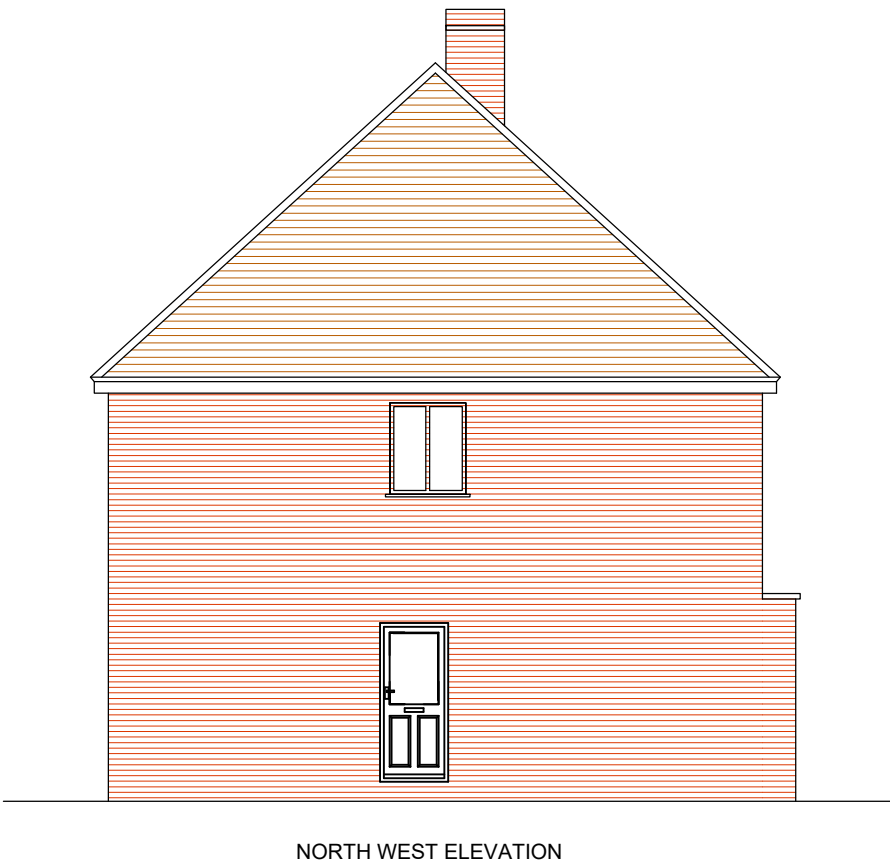

NORTH WEST ELEVATION


EXISTING ELEVATIONS



SOUTH WEST ELEVATION




NORTH EAST ELEVATION

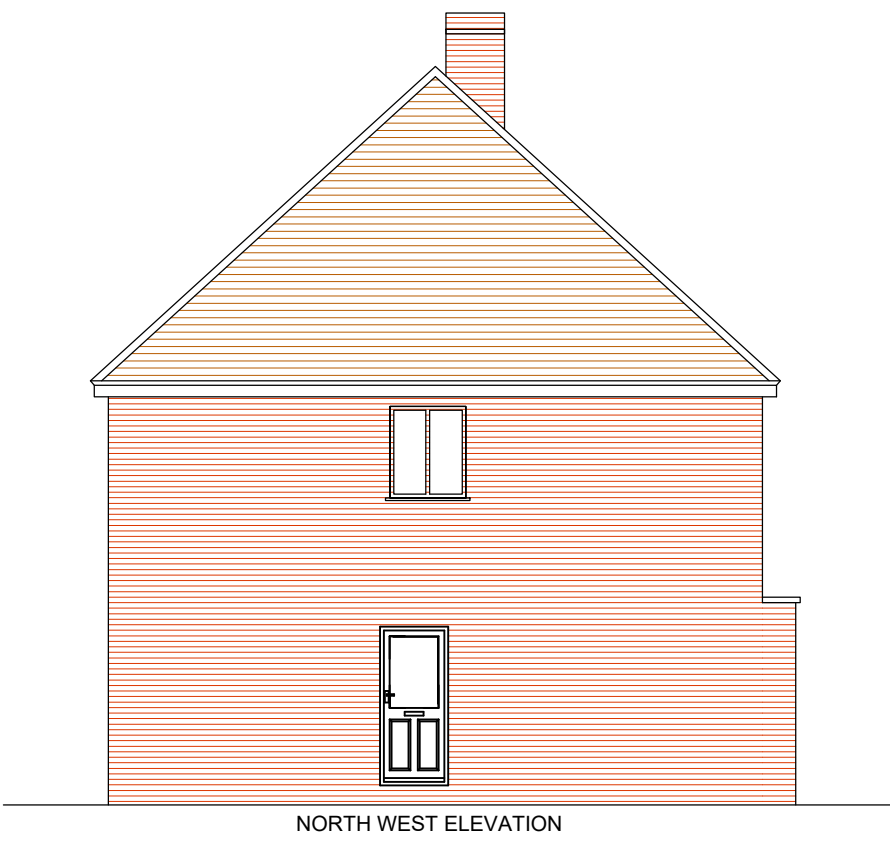

NORTH WEST ELEVATION

PROPOSED ELEVATIONS

39 GREAT CENTRAL AVENUE,
RUISLIP, HA4 6TT

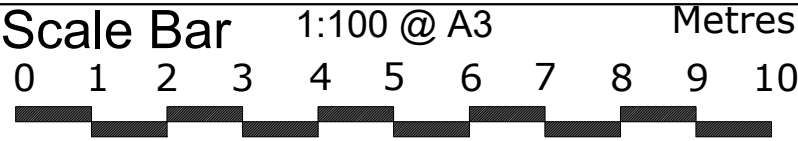

THE GILLETT MACLEOD PARTNERSHIP
Chartered Architects & Town Planning Consultants
1 High Road Old Eastcote Pinner Middlesex HA5 2EW tel. 0208 868 1333

Drg. No. 25/3671/4
Scale 1:100@A3
Date 23/03/25
Drawn by AK

REVISION	
(C)	drawn