



Neighbours raised patio after extension
24 Stanley Road

NEW EXTERNAL STAIRS & BALUSTRADING and PATIO
ENCLOSURE

External staircase.
Max. rise - 200mm
Min. going - 230mm
Max. pitch to be 42 deg.
Handrail fixed at 1000mm above patio.
Glass guarding to be of laminated glass,
minimum 30 min. fire resistance.

ALL TO MEET APPROVED DOC. K1.



Frameless glass
Balustrading

shed and gree house
to be demolished

Neighbours main house
28 STANLEY ROAD

Neighbours
extension

Neighbours main house
24 STANLEY ROAD

GL
Lawn
-1600

Patio
-480

New rear
extension

FFL
Datum
0.00

26 STANLEY ROAD

Garage

Driveway
-100


10

PROP SITE PLAN
Scale: 1:100

SSK
ARCHITECTS

tel : 0796 222 3141
email : sandeep@sskarchitects.co.uk

scale - 1 : 100 @ A3 assumed boundary line

 

Purpose - Householder planning application

All dimensions to be checked on site.
All omissions & discrepancies to be reported
to the designer.

© SSK architects owns the copyright of this
drawing which must not be reproduced in
whole or part without the written permission.


PROJECT: 26 Stanley Road,
Pinner, HA6 1RG

DWG NO:
PROP SITE

10

DATE:
30/03/2025

REVISION:

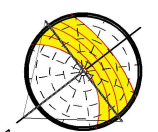

PROPOSED