

assumed boundary line

assumed boundary line





FLAT ROOF LIGHT
VELUX or similar
slim line aluminium
roof light

To be double glazed + to meet 'U' value of
min. 2.0W/m sq.K. All roof lights to be A-A
fire rated.

Fully thermally broken construction.

Double up rafters on the side of opening,
supporting double trimmers above & below
opening.
Bolt together with M12 bolts at 450 c/s.

Fixed in accordance with the
manufacturers instructions.

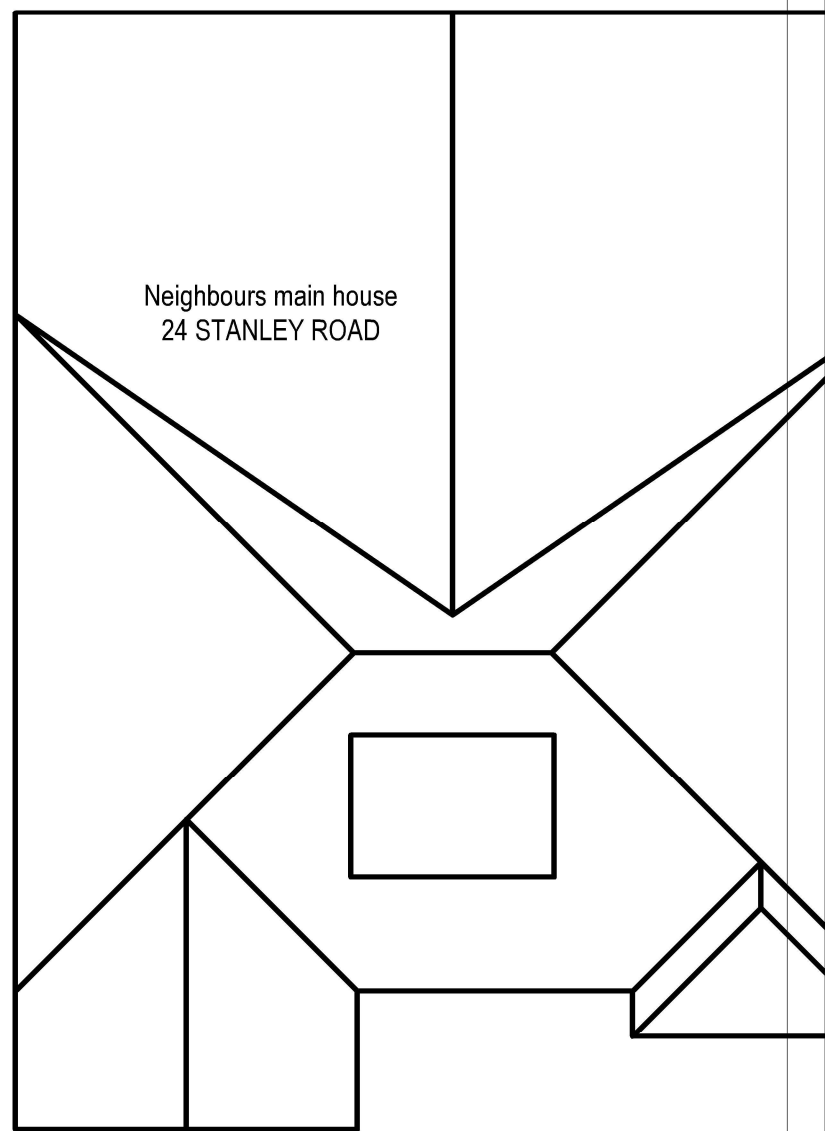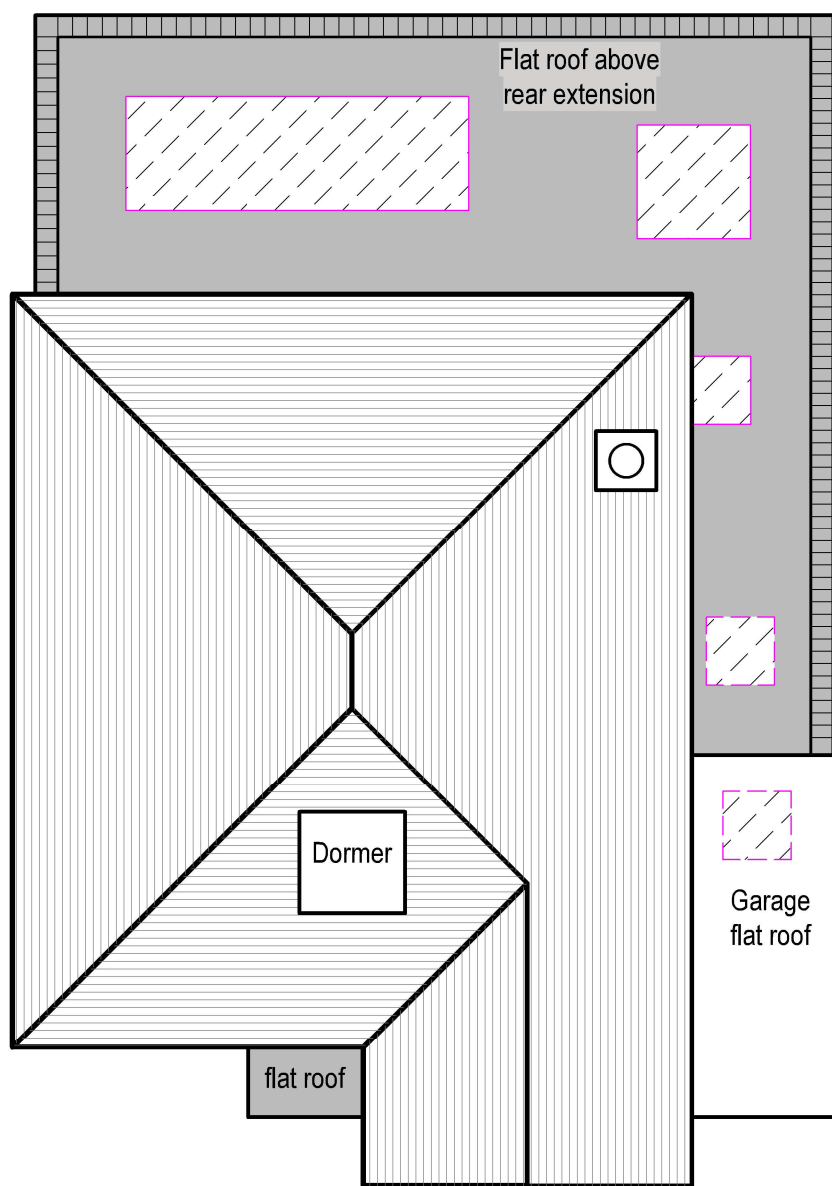

Neighbours main house
28 STANLEY ROAD


12

PROP ROOF PLAN
Scale: 1:100




tel : 0796 222 3141
email : sandeep@sskarchitects.co.uk

scale - 1 : 100 @ A3 assumed boundary line

 

Purpose - Householder planning application

All dimensions to be checked on site. All omissions & discrepancies to be reported to the designer. © SSK architects owns the copyright of this drawing which must not be reproduced in whole or part without the written permission.	PROJECT: 26 Stanley Road, Pinner, HA6 1RG	DATE: 30/03/2025
	DWG NO: PROP ROOF 12	REVISION:

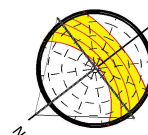

PROPOSED