


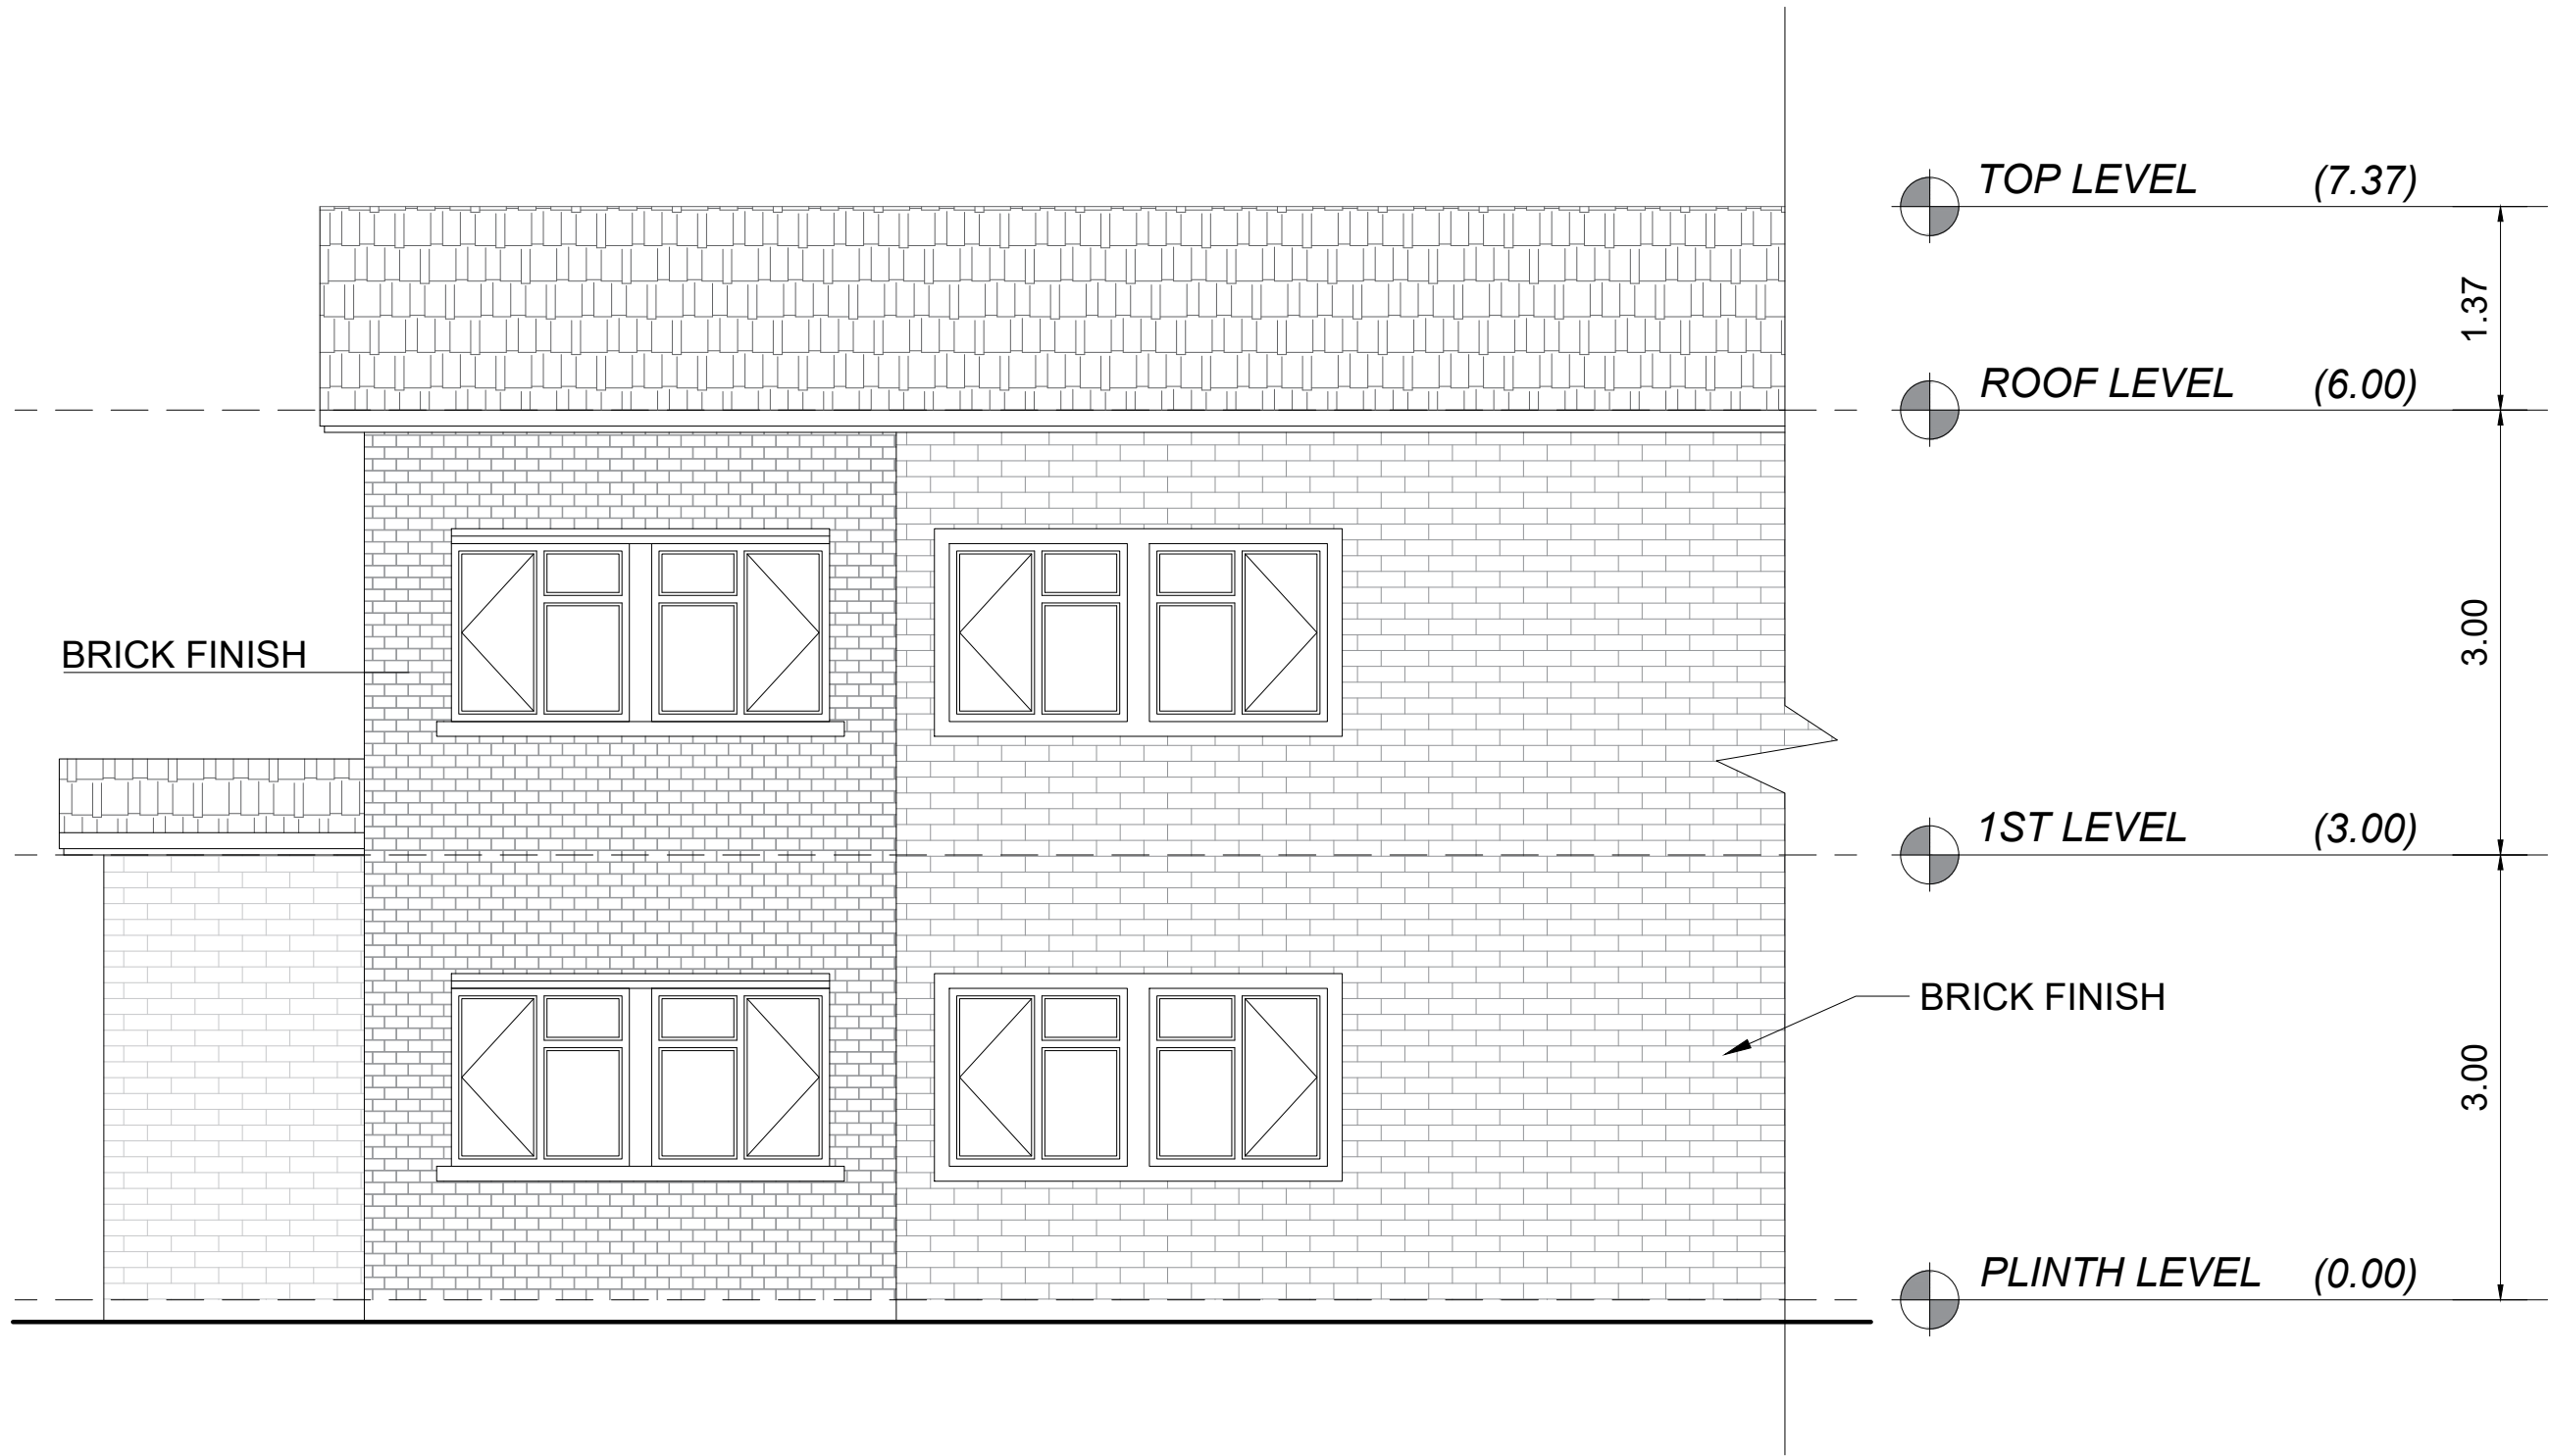

EXISTING ELEVATION
SCALE- 1:50

PROJECT NAME -


ADDRESS

PREPARED BY-

SHEET TITLE -

EXISTING FLOOR PLAN

Date:	04/25/2025
Project No:	AR-1235-P8
Client Name:	
Drawn By:	DRAFTINGBOSS
Checked By:	###
Approved By:	###
Scale:	AS SHOWN
Sheet No:	A01
Paper Size:	A3 (297MMX420MM)

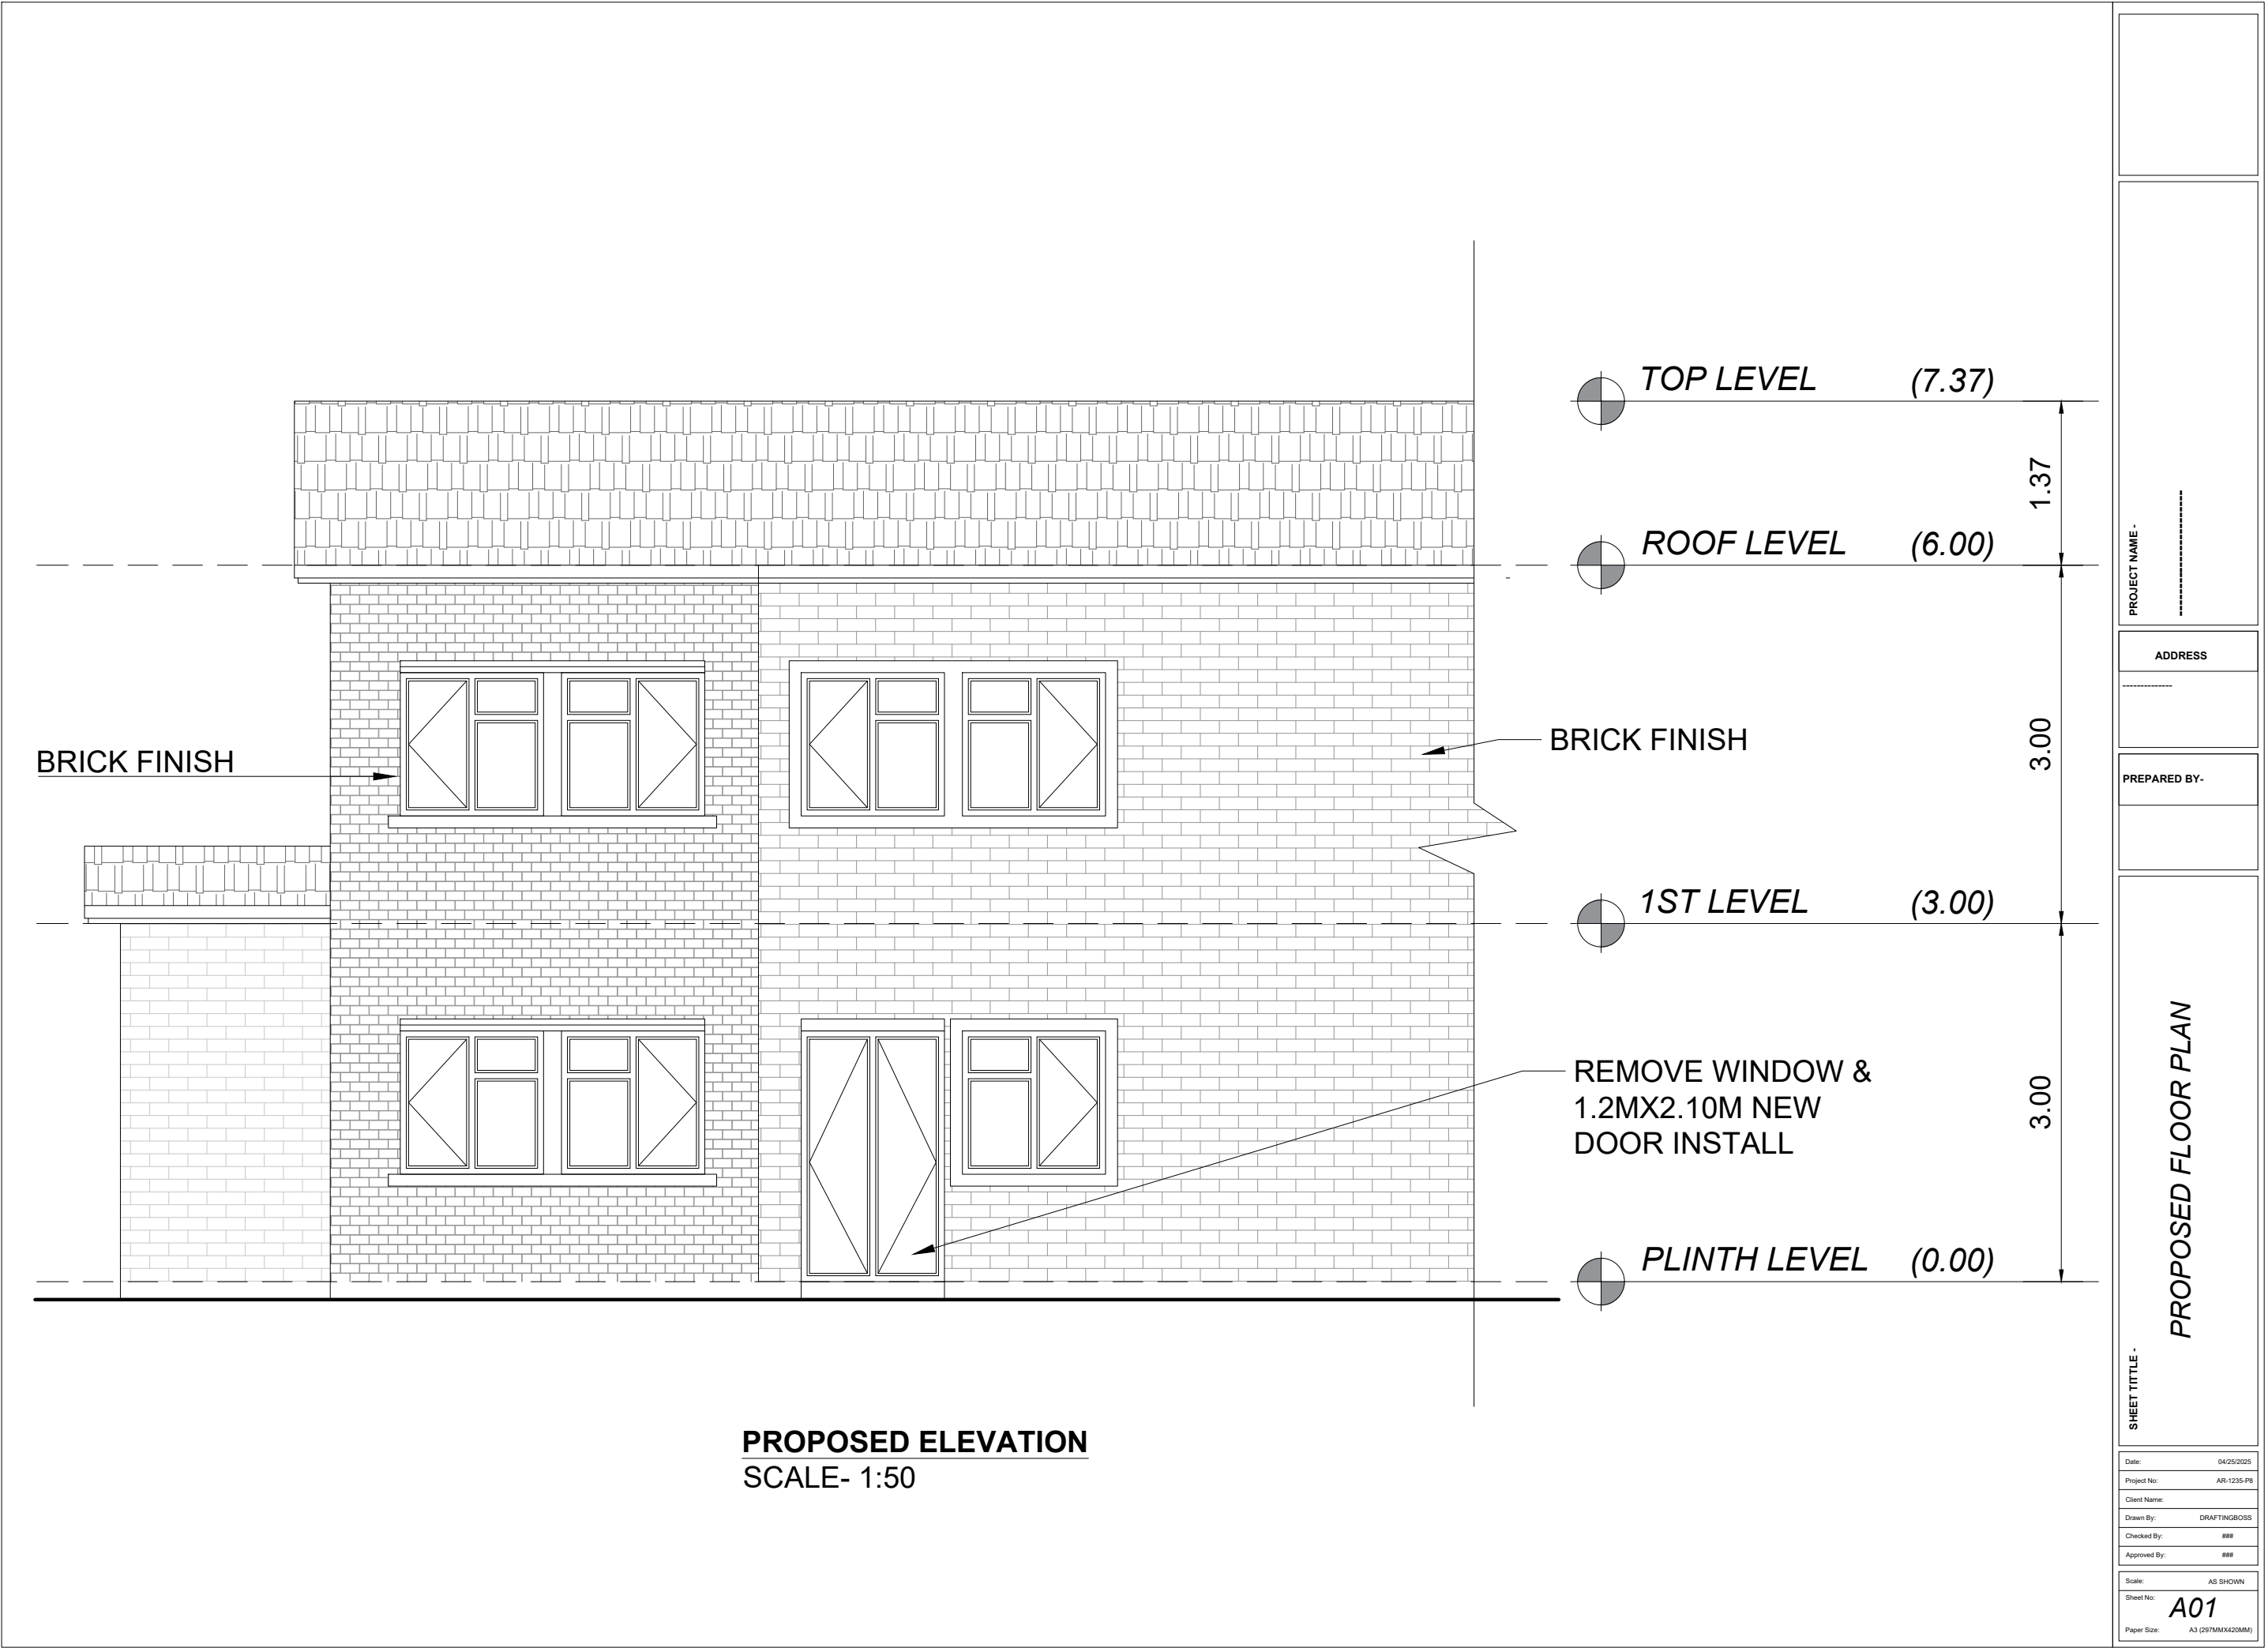

PROJECT NAME -

ADDRESS

PREPARED BY-

SHEET TITLE -

Date:	04/25/2025
Project No:	AR-1235-P8
Client Name:	
Drawn By:	DRAFTINGBOSS
Checked By:	###
Approved By:	###
Scale:	AS SHOWN
Sheet No:	A01
Paper Size:	A3 (297MMX420MM)