


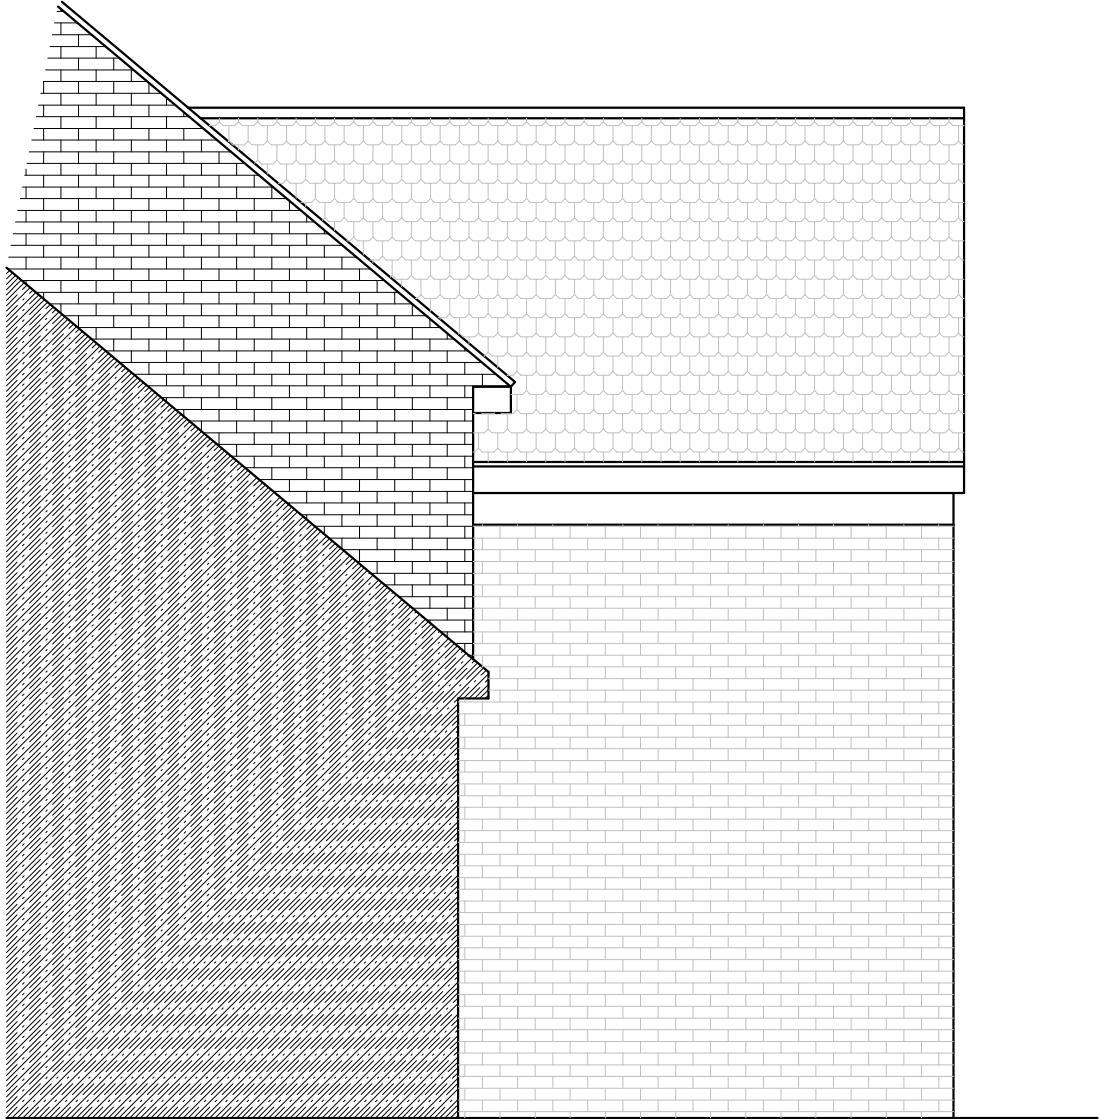


EXISTING REAR ELEVATION



EXISTING SIDE ELEVATION



PROPOSED REAR ELEVATION

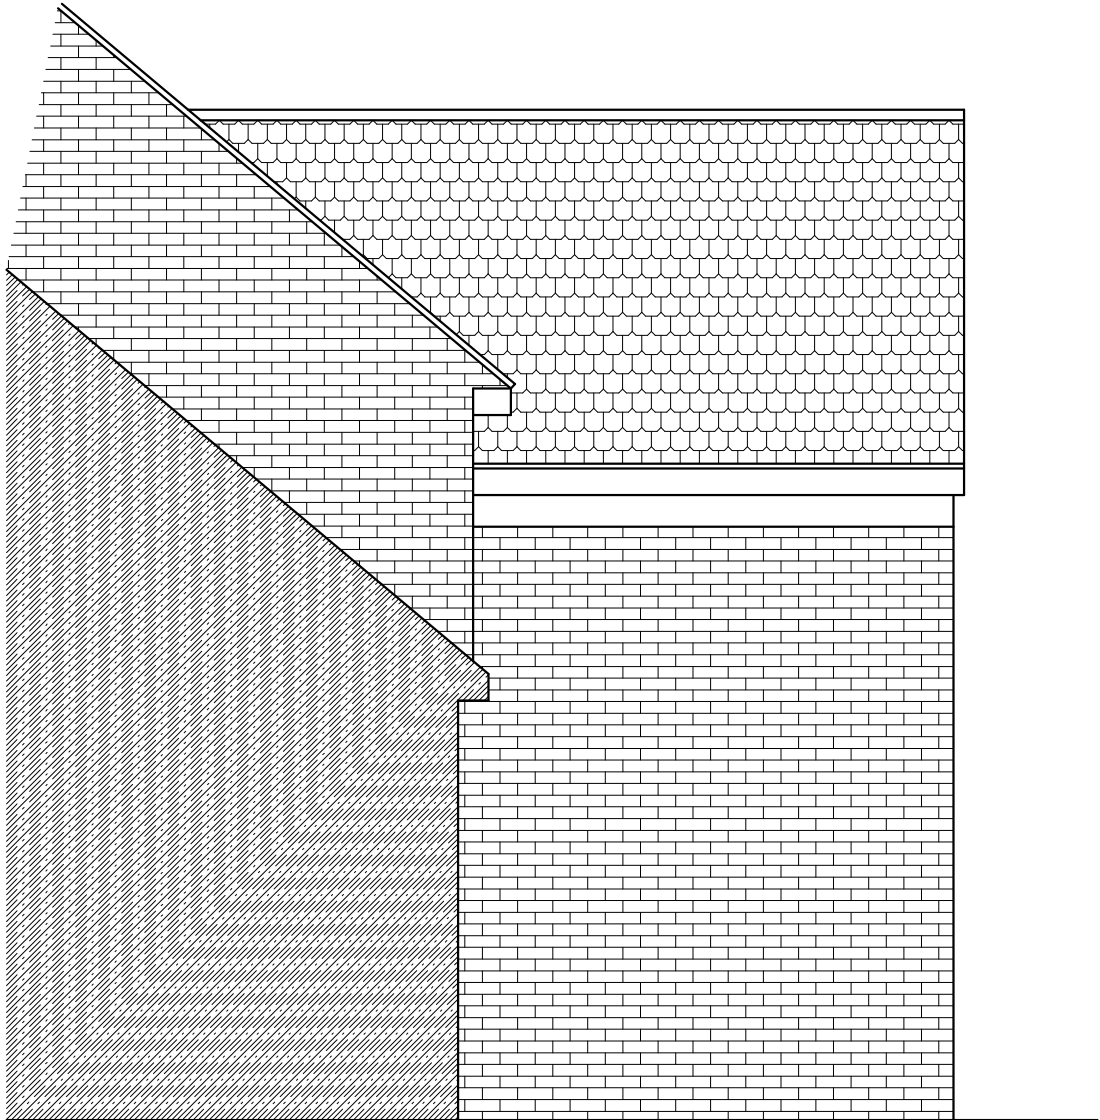

PROPOSED SIDE ELEVATION

3 THE COTTAGES
THE DRIVE
ICKENHAM

SCALE BAR
0 1m 2m 3m 4m 5m
SCALE 1:50

PLAN

PROJECT

Elevations

Two storey rear extension

DWG No

03
Rev: -

Date: March 2025
Project: 3 The Cottages
Scale 1:50 @ A1
Checked: AW
Drawing Title: Elevations
Job No: 491

HIGHFORDDESIGN
53a Glebe Road, Chalfont St Peter, Bucks, SL9 9NL
email: info@highforddesign.co.uk - web: www.highforddesign.co.uk
mobile: 07557 390205