



NOTES :


- Dimensions are not to be scaled from this drawing by contractors. The contractor is requested to check all dimensions before the work started.
- Report any discrepancies to the client or architect before undertaking the work described in the drawings.
- Dimensions are approximate site dimensions and are to be verified by the contractor on site before any fabrication/site works i.e foundations etc occur
- Contractor is responsible for all temporary propping to existing structure

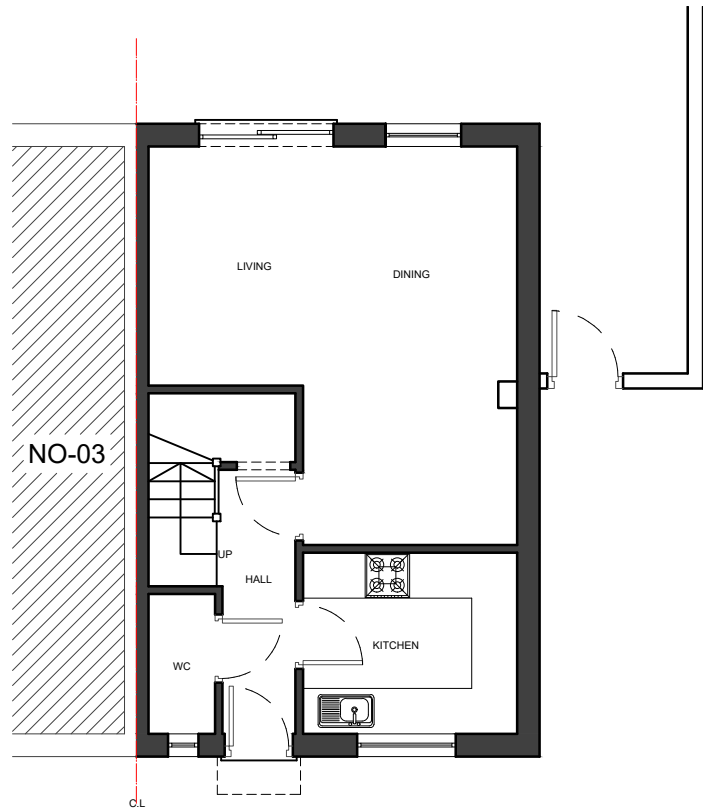


01 - GROUND FLOOR PLAN

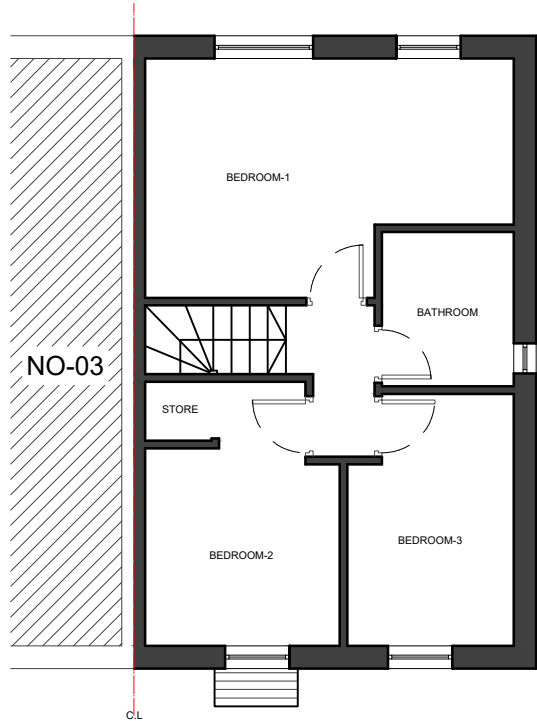


02 - FIRST FLOOR PLAN

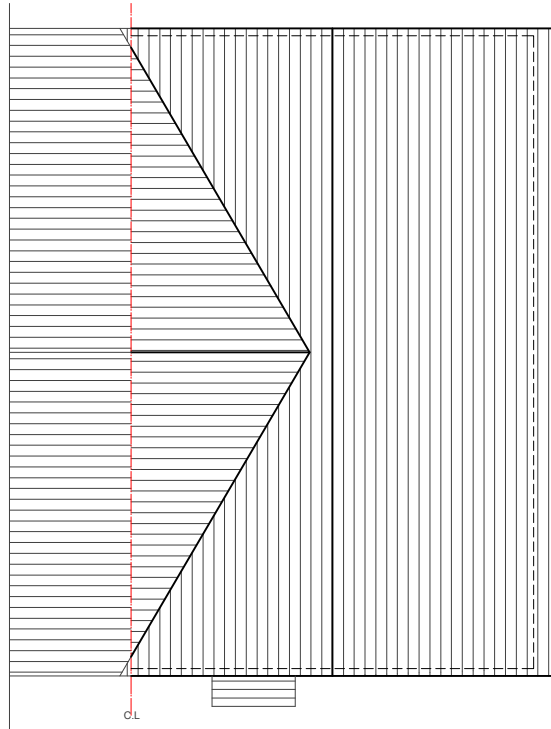


03 - ROOF PLAN

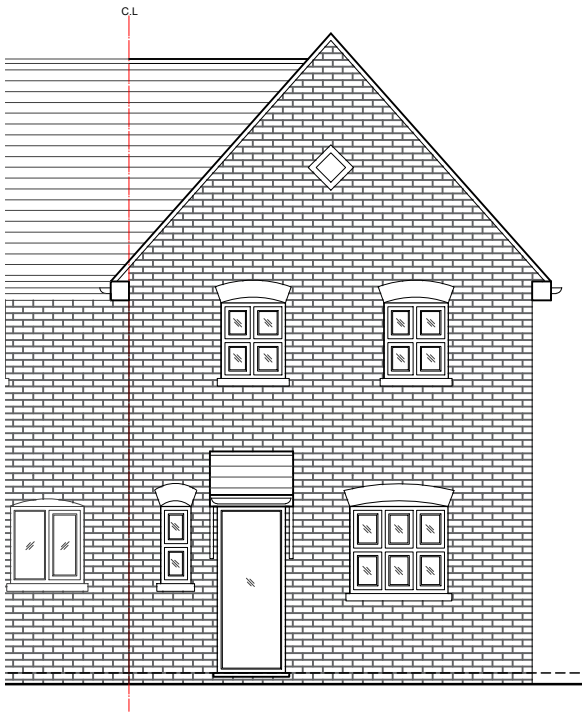


04 - FRONT ELEVATION

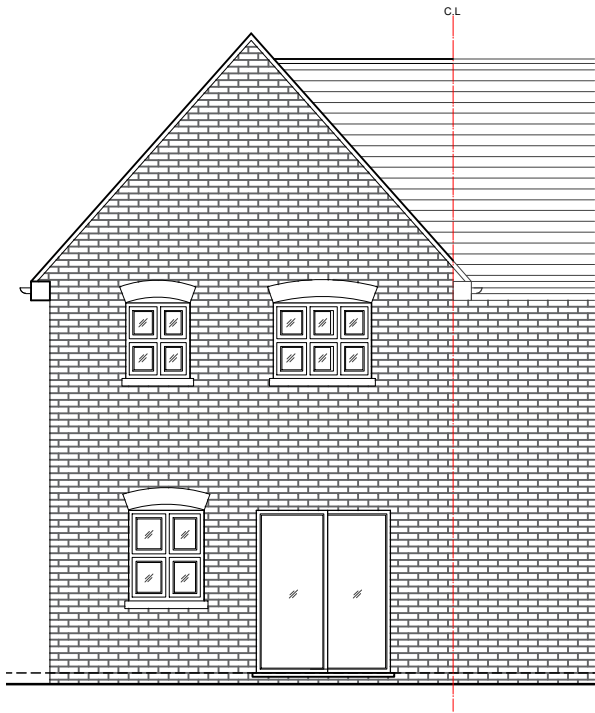

05 - REAR ELEVATION

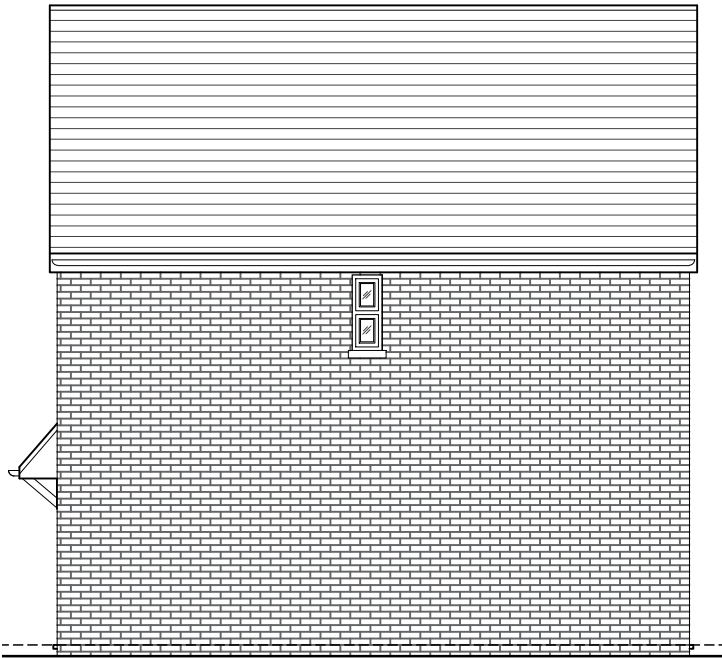

06 - SIDE ELEVATION

 

REVISIONS			
NO.	DESCRIPTION	DATE	BY

**HOUSE HOLDER
APPLICATION**

DE ARCHITECTURAL CONSULT.LTD
M: 07824773079,7869580774
E: design.endeavour@gmail.com

Project 04 HUBBARDS CLOSE
HILLINGDON UB8 3HB

Title EXISTING PLANS & ELEVATIONS

Scale 1:100@A3	Drawn TA	Approved	Date APR-25
Job No. DAC-289/24	Drawing No. PH-04HC-02	Rev. -	