



LEGEND:

CONSTRUCTION NOTES:

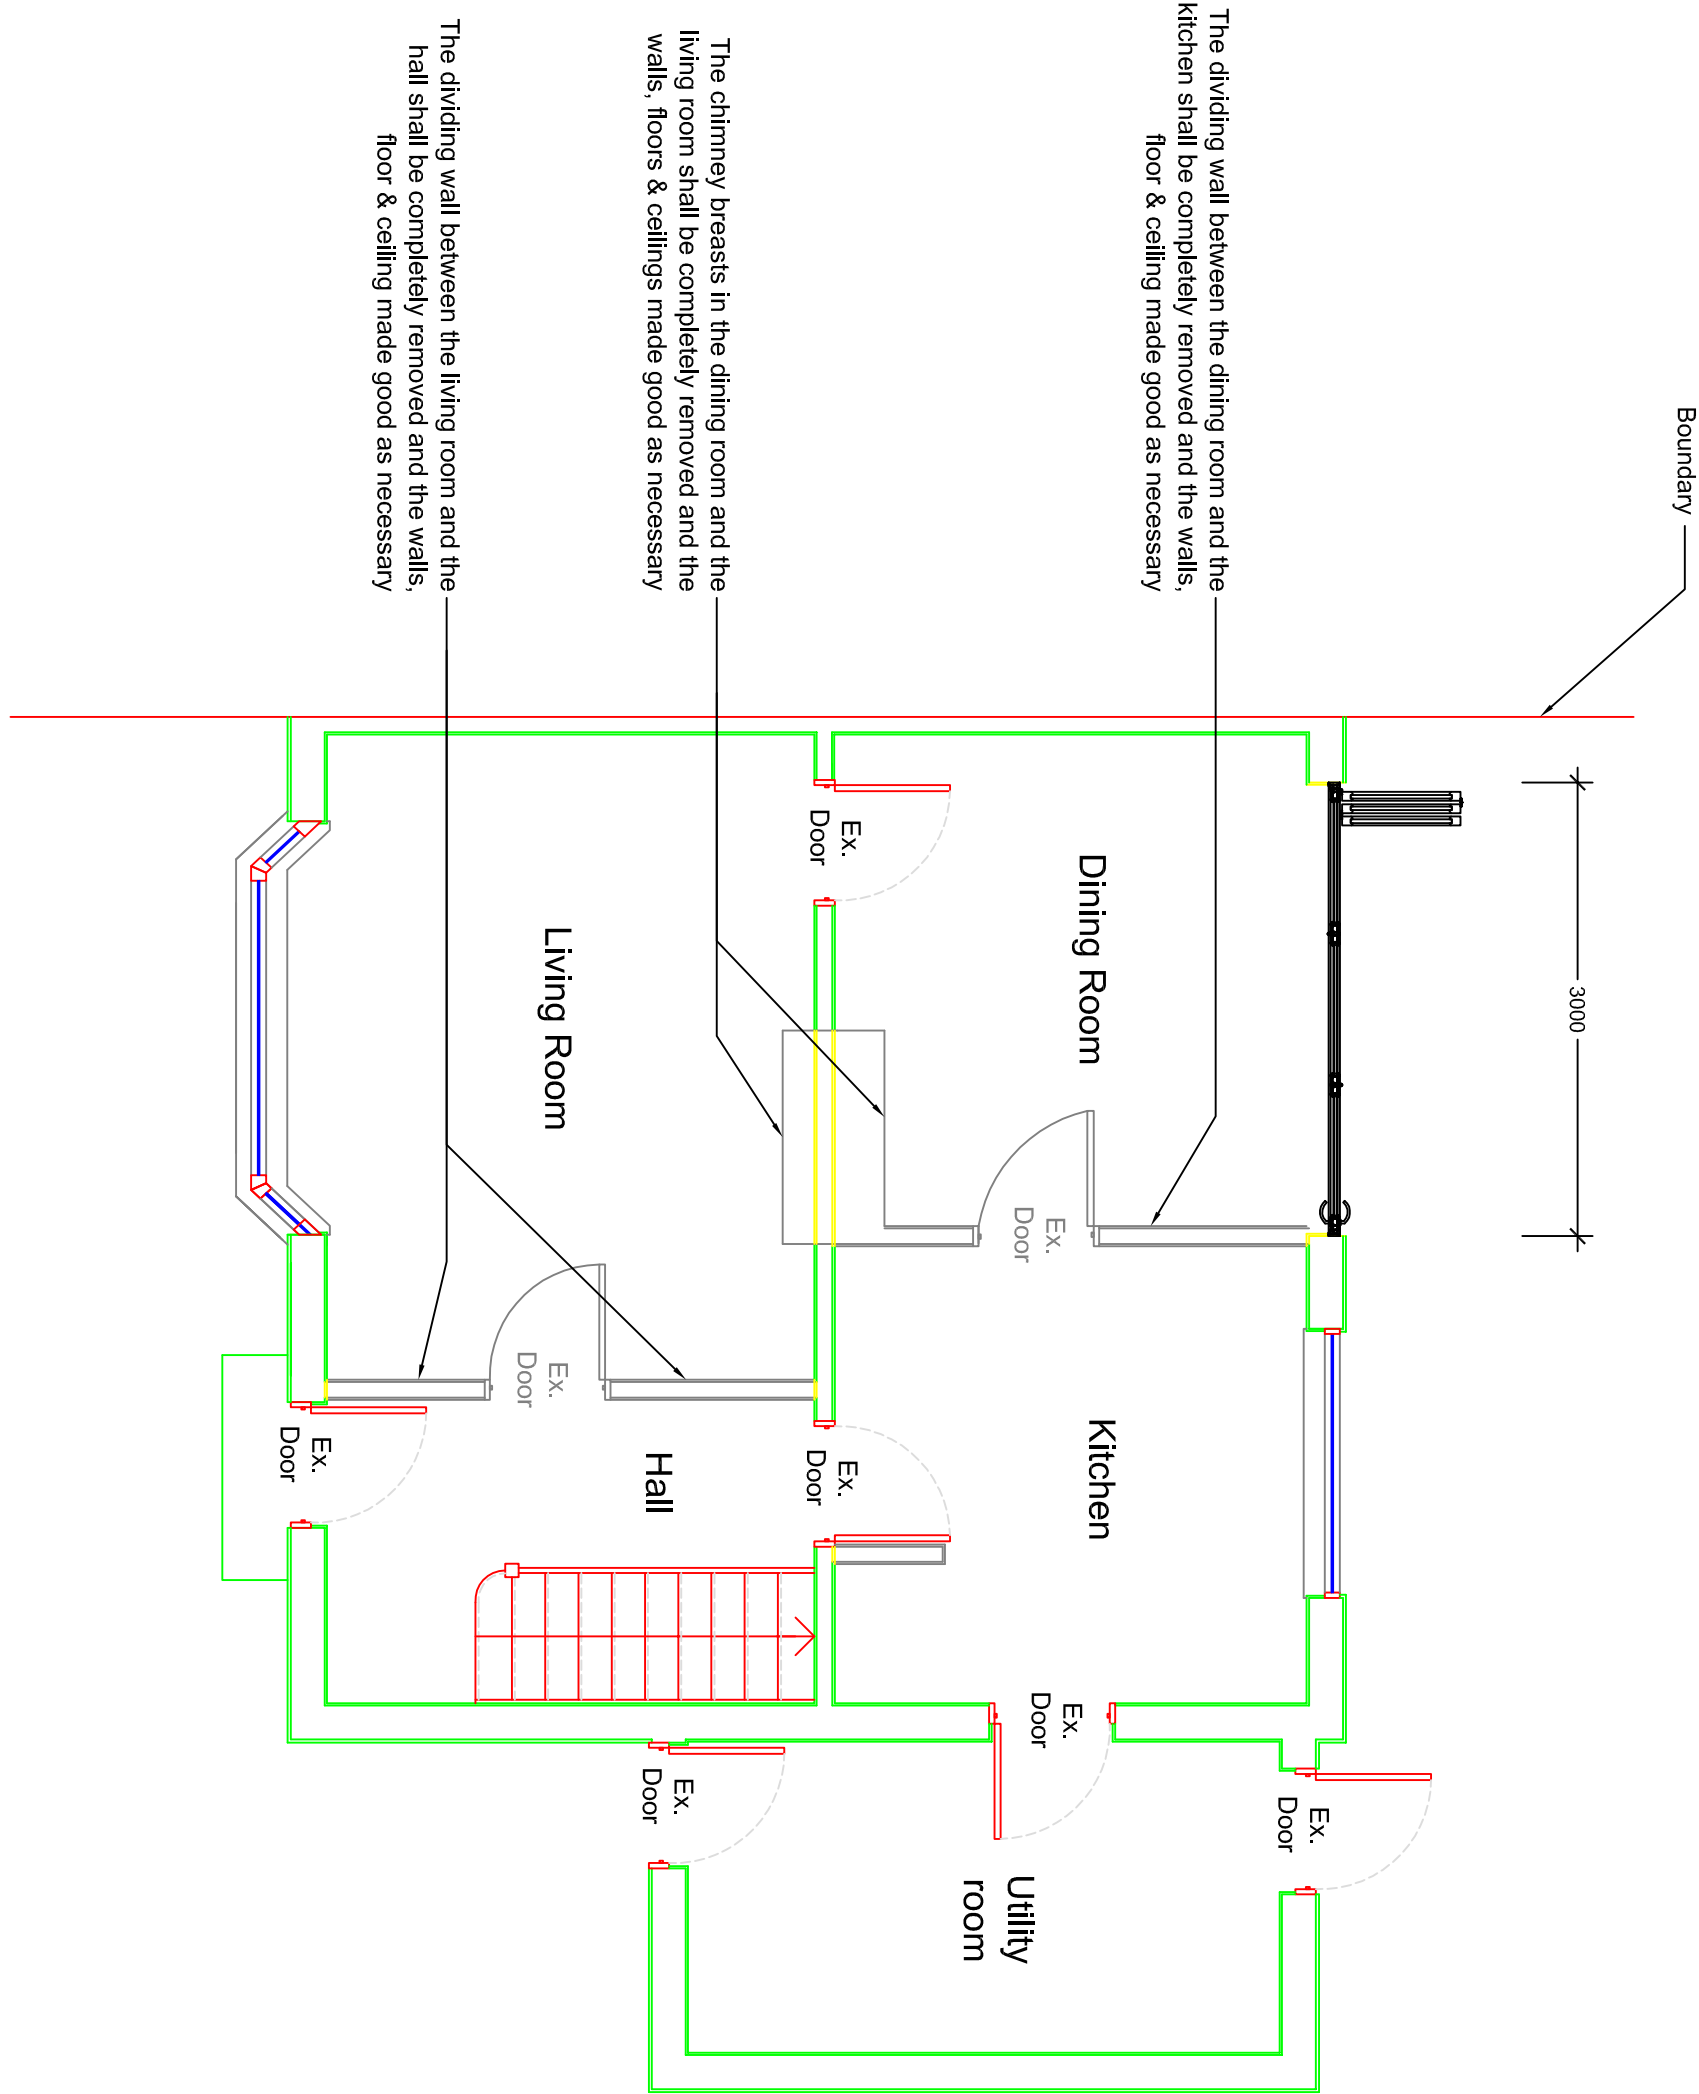

PROPOSED GROUND FLOOR DEMOLITION PLAN
1:50

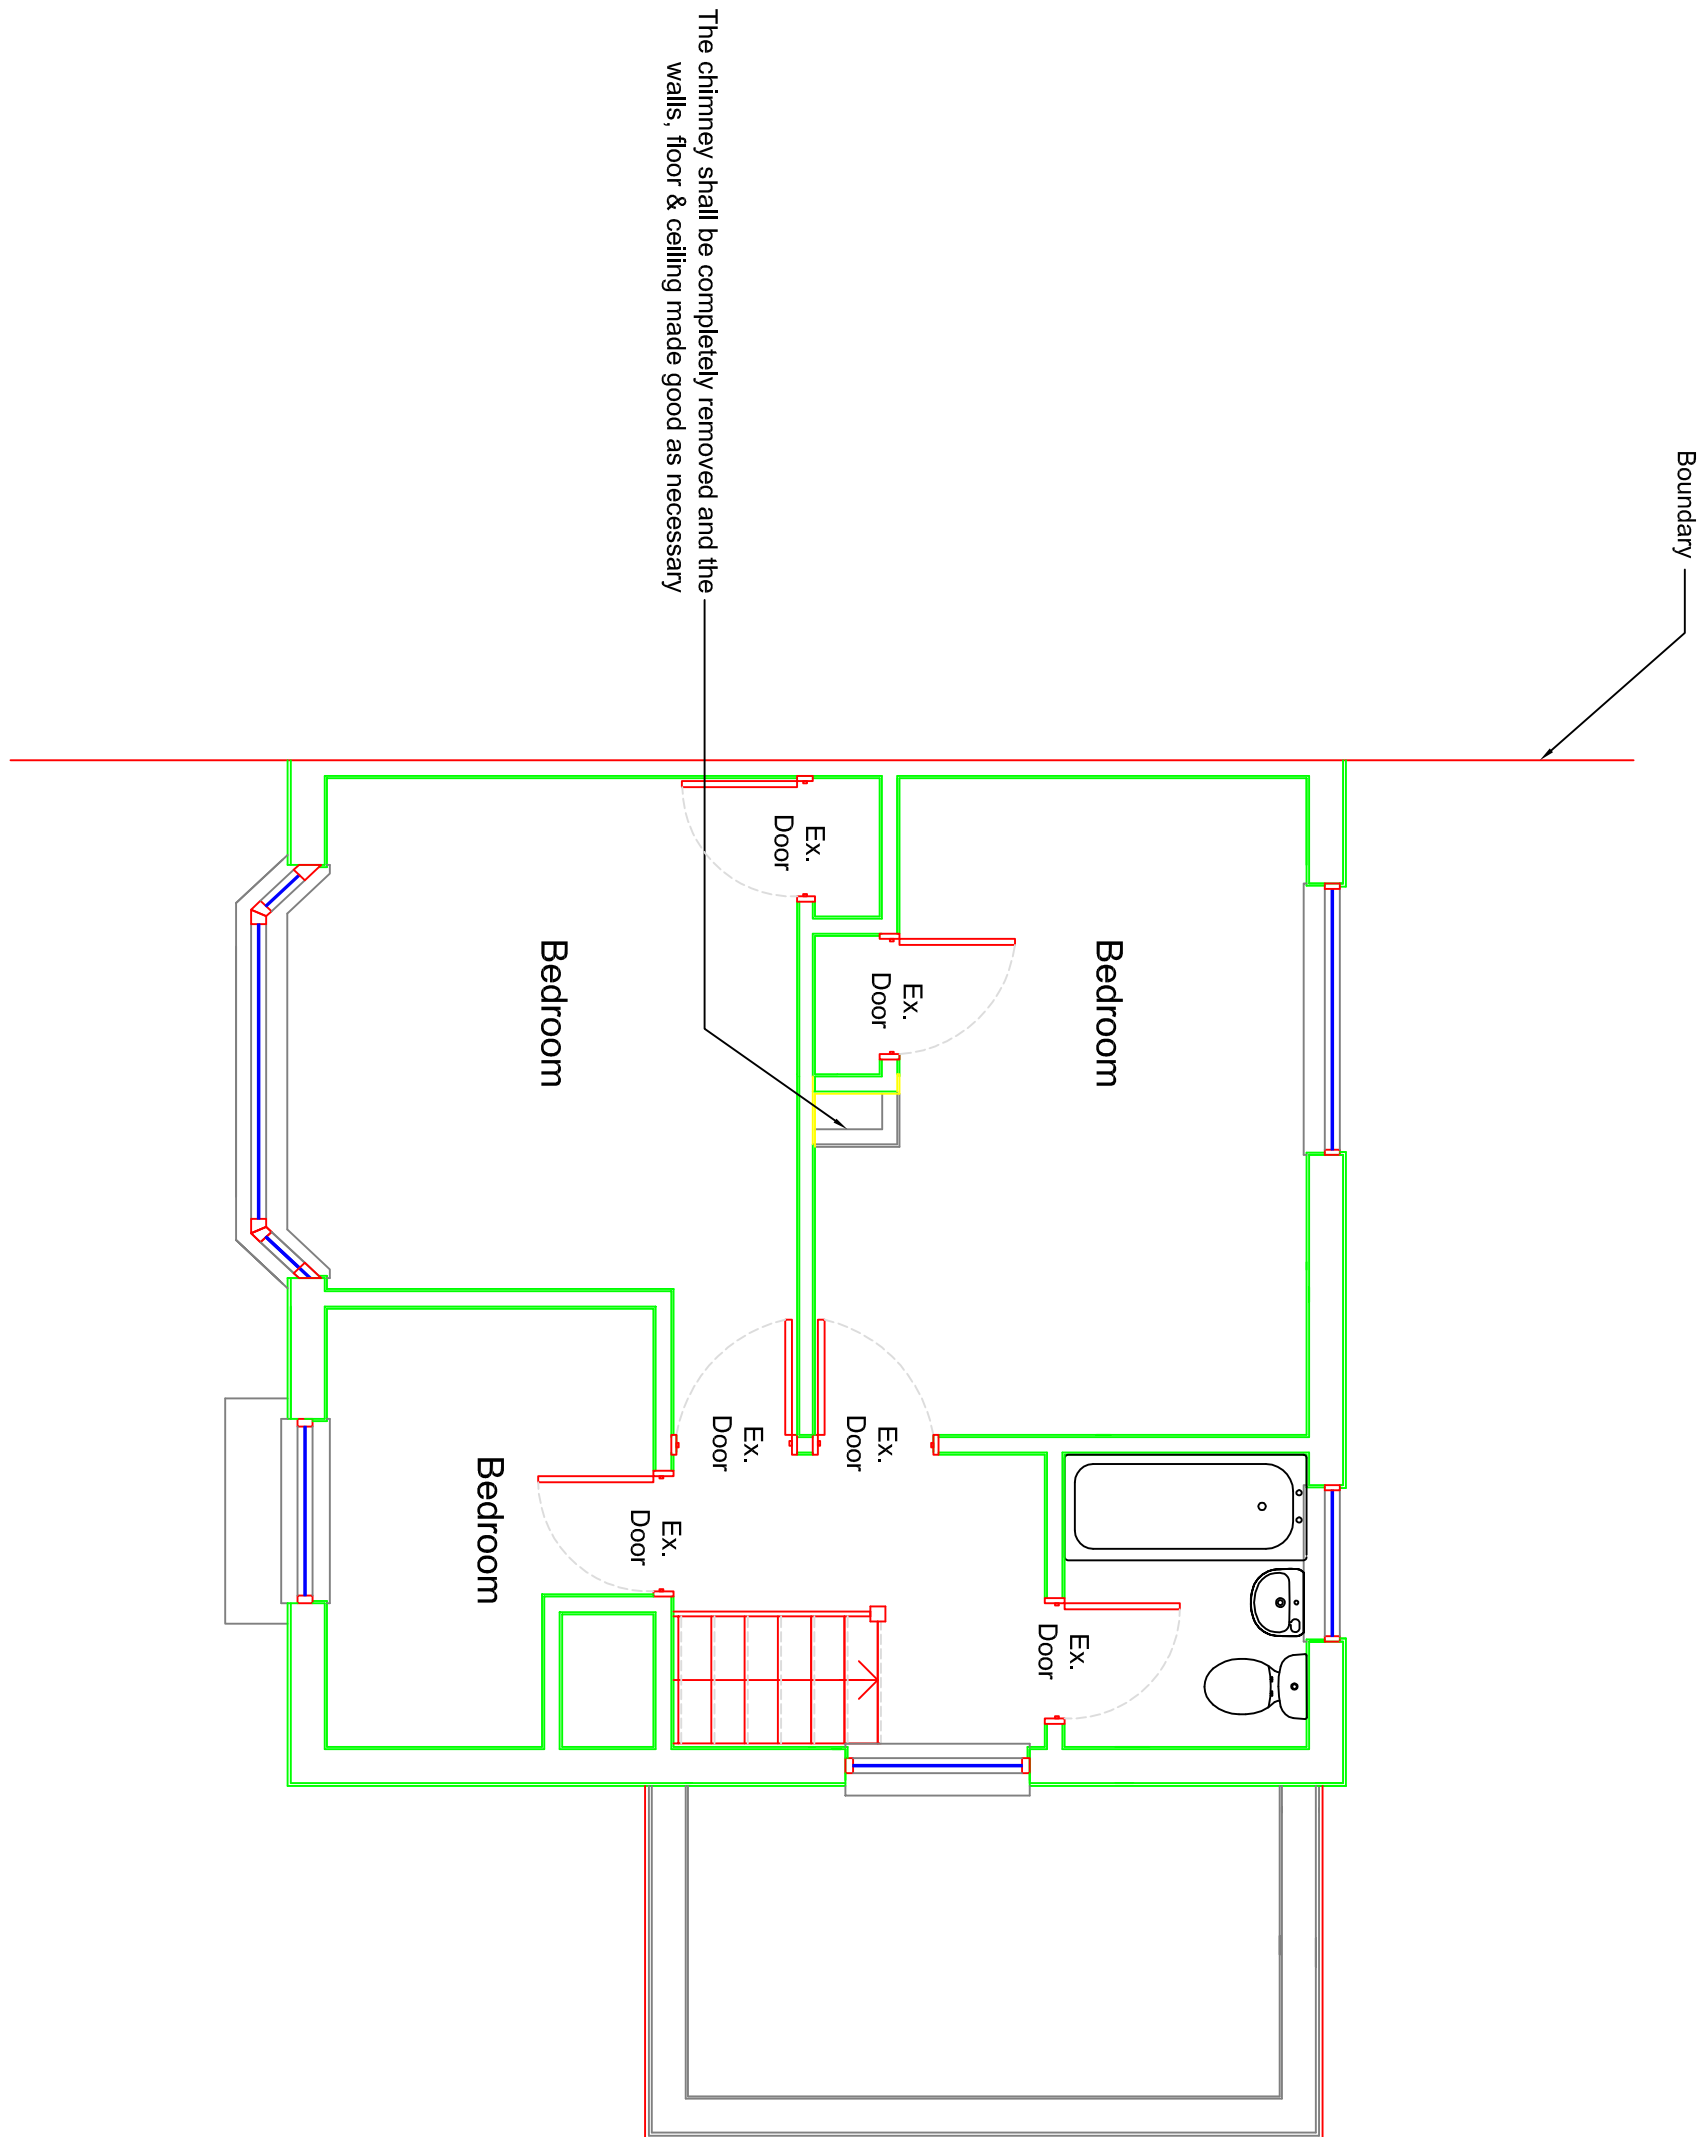

PROPOSED FIRST FLOOR DEMOLITION PLAN
1:50



rev	description	date
-----	-------------	------

-	-	-

Project	1 RUTTERS CLOSE, WEST DRAYTON, MDDX., UB7 9AL
---------	--

Title	PROPOSED GROUND AND FIRST FLOOR PLANS
-------	--

Client	Mrs. T. Punitharajah
--------	----------------------

scale	date
1	50 24 04 25

dwg. no.	revision
1617	A1 P01 -