


LEGEND:

CONSTRUCTION NOTES:

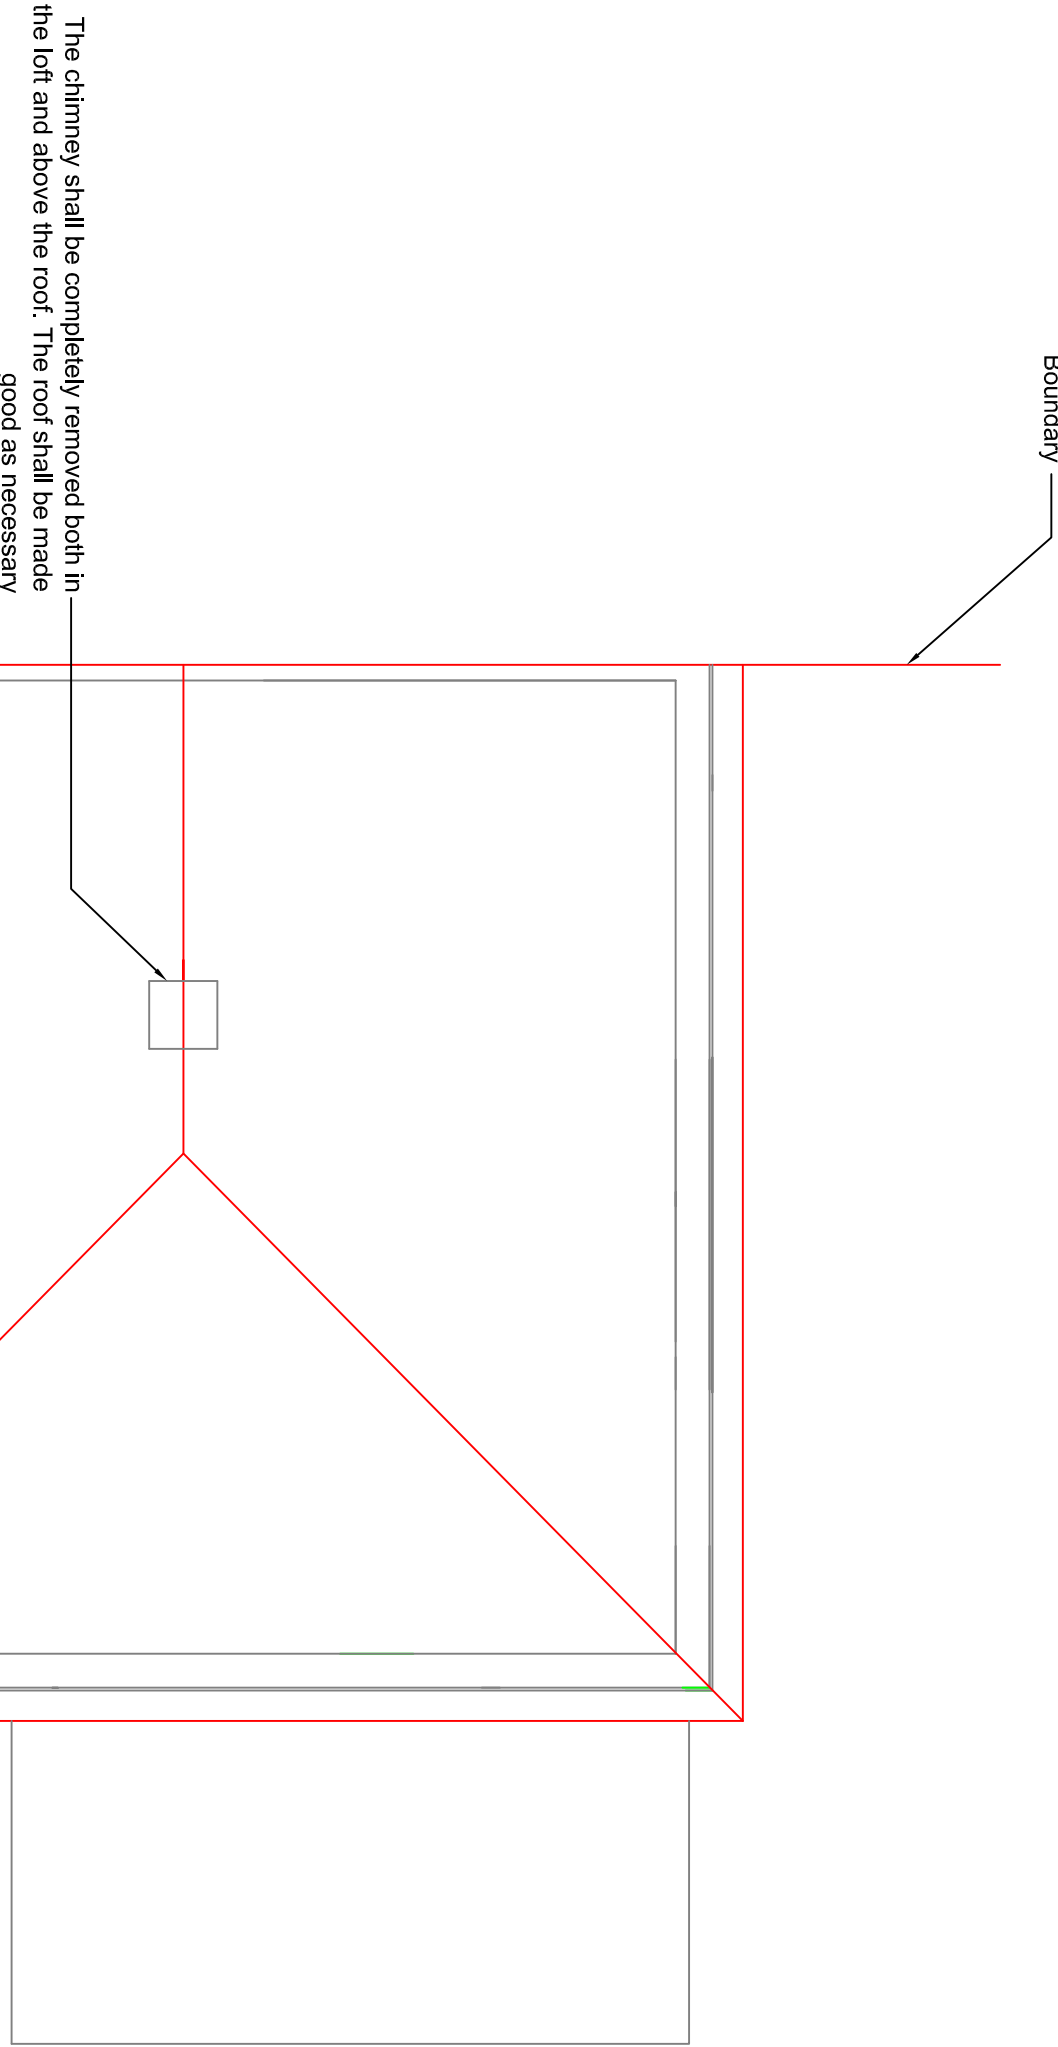

PROPOSED ROOF DEMOLITION PLAN  
1:50



rev	description	date
-	-	-
1		

Project	1 RUTTERS CLOSE
	WEST DRAYTON, MDDX., UB7 9AL

Title	PROPOSED ROOF PLAN
-------	--------------------

Client	Mrs. T. Punitharajah
--------	----------------------

scale	date
1	50 24 04 25

dwg. no.	revision
1617	A1 P02 -