


12/03/2024, 12:15:11


This drawing is to be used for construction only. Any dimensions shown must be checked against the actual construction and approved prior to any work commencing. The client is responsible for the accuracy of the information provided. The client is responsible for the accuracy of the information provided.

LEGEND:


CONSTRUCTION NOTES:

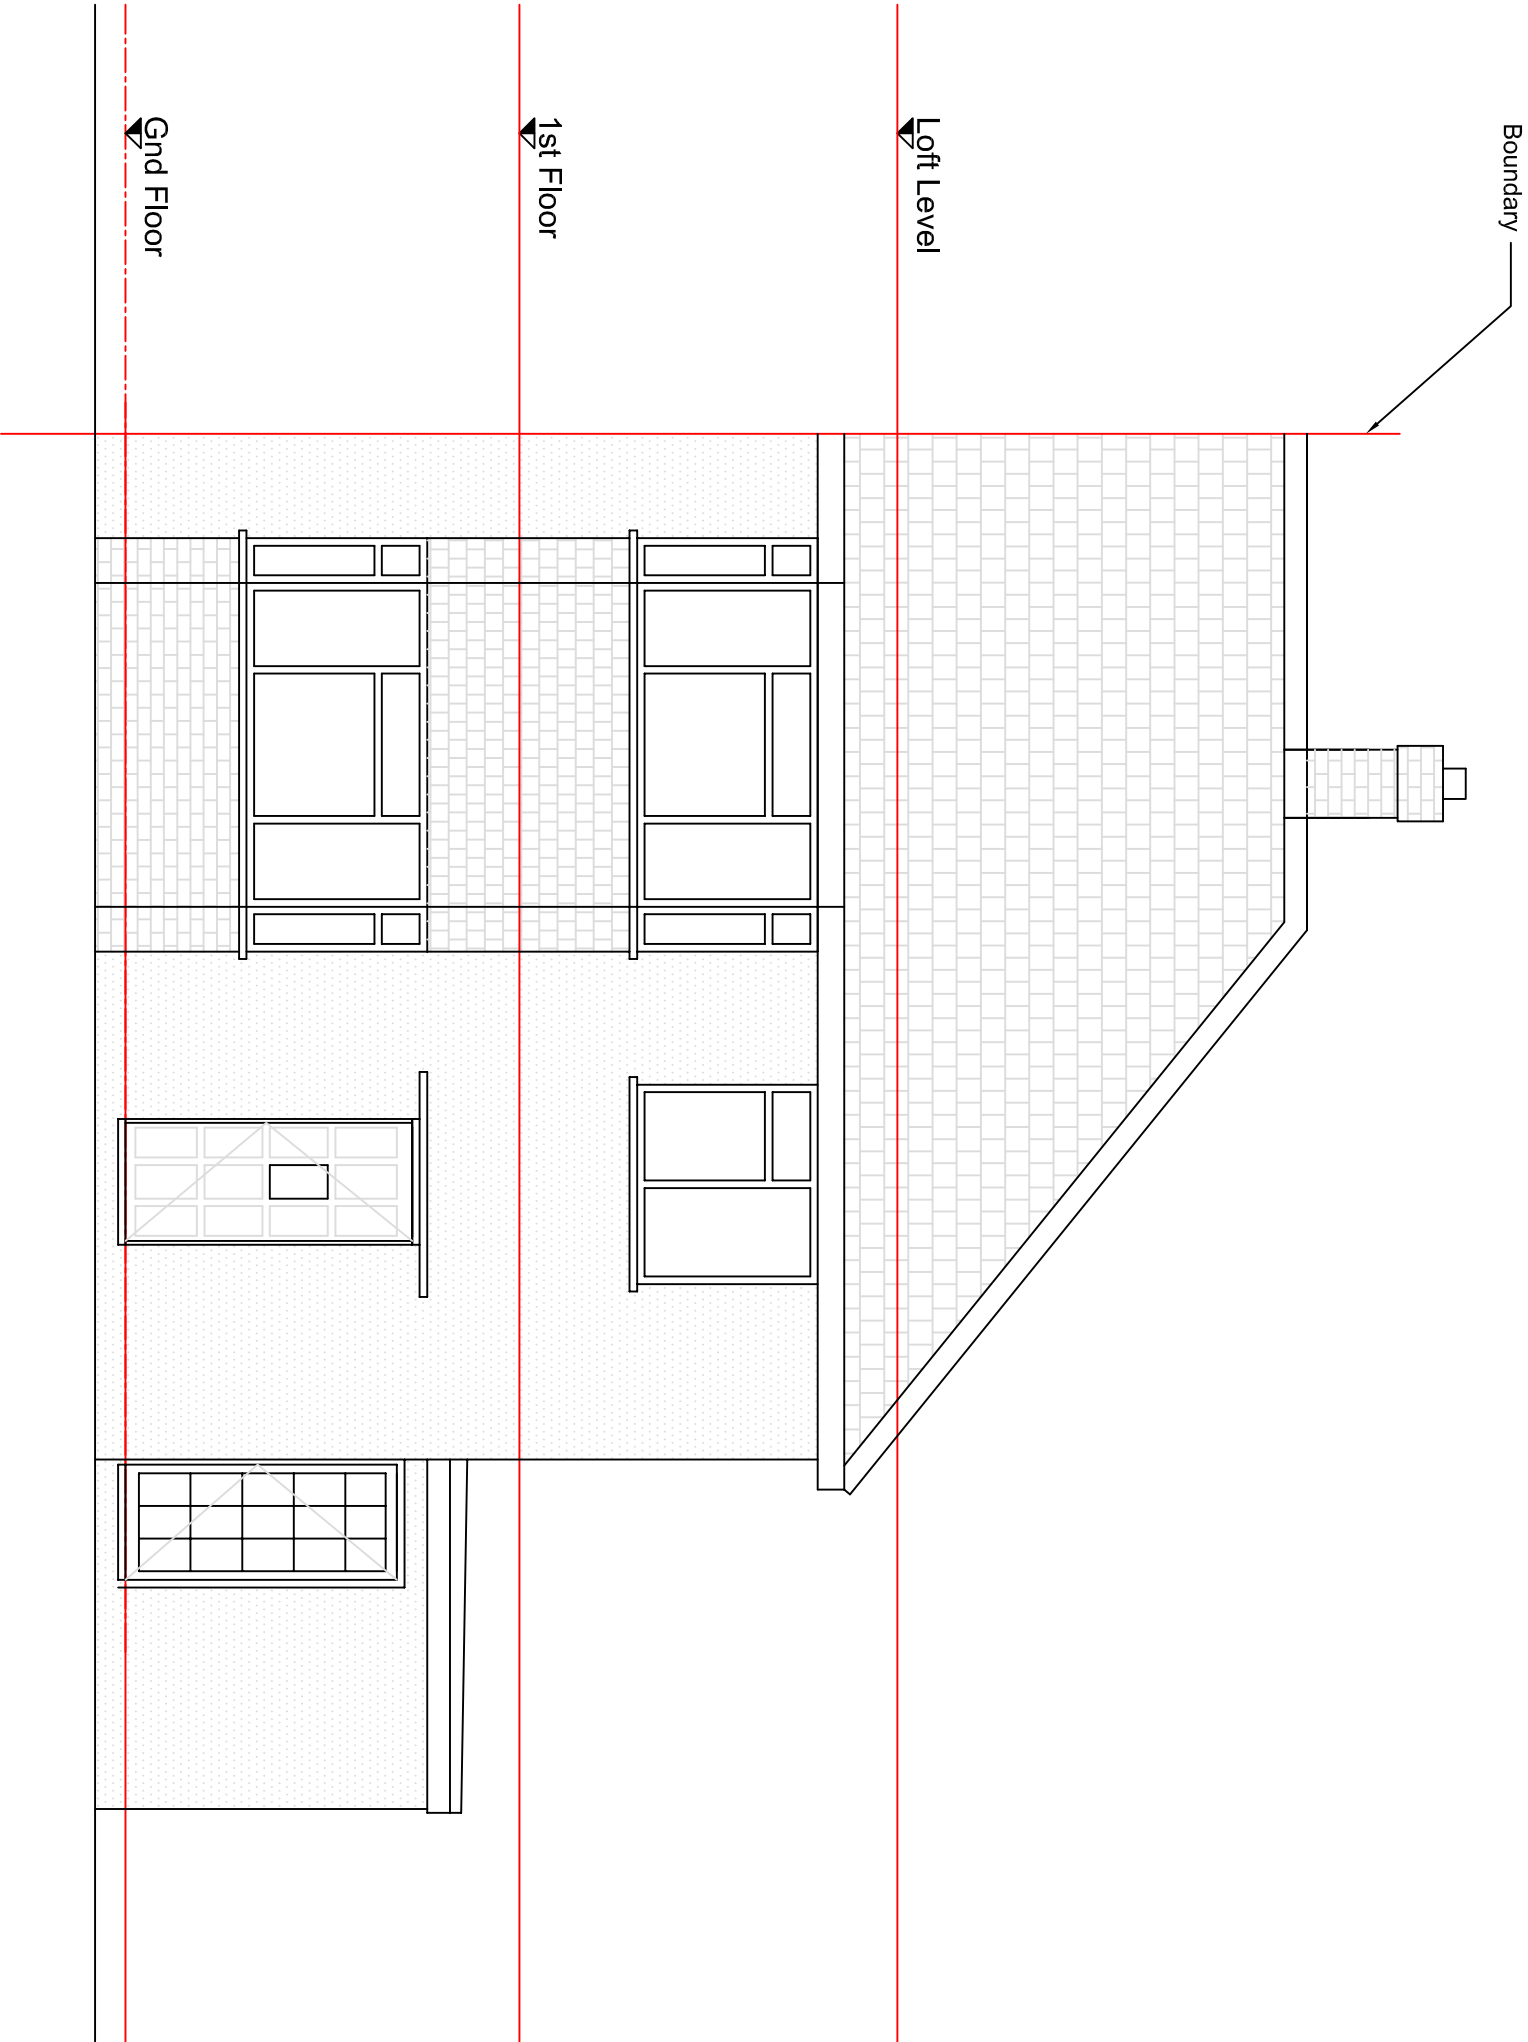


EXISTING FRONT ELEVATION
1:50

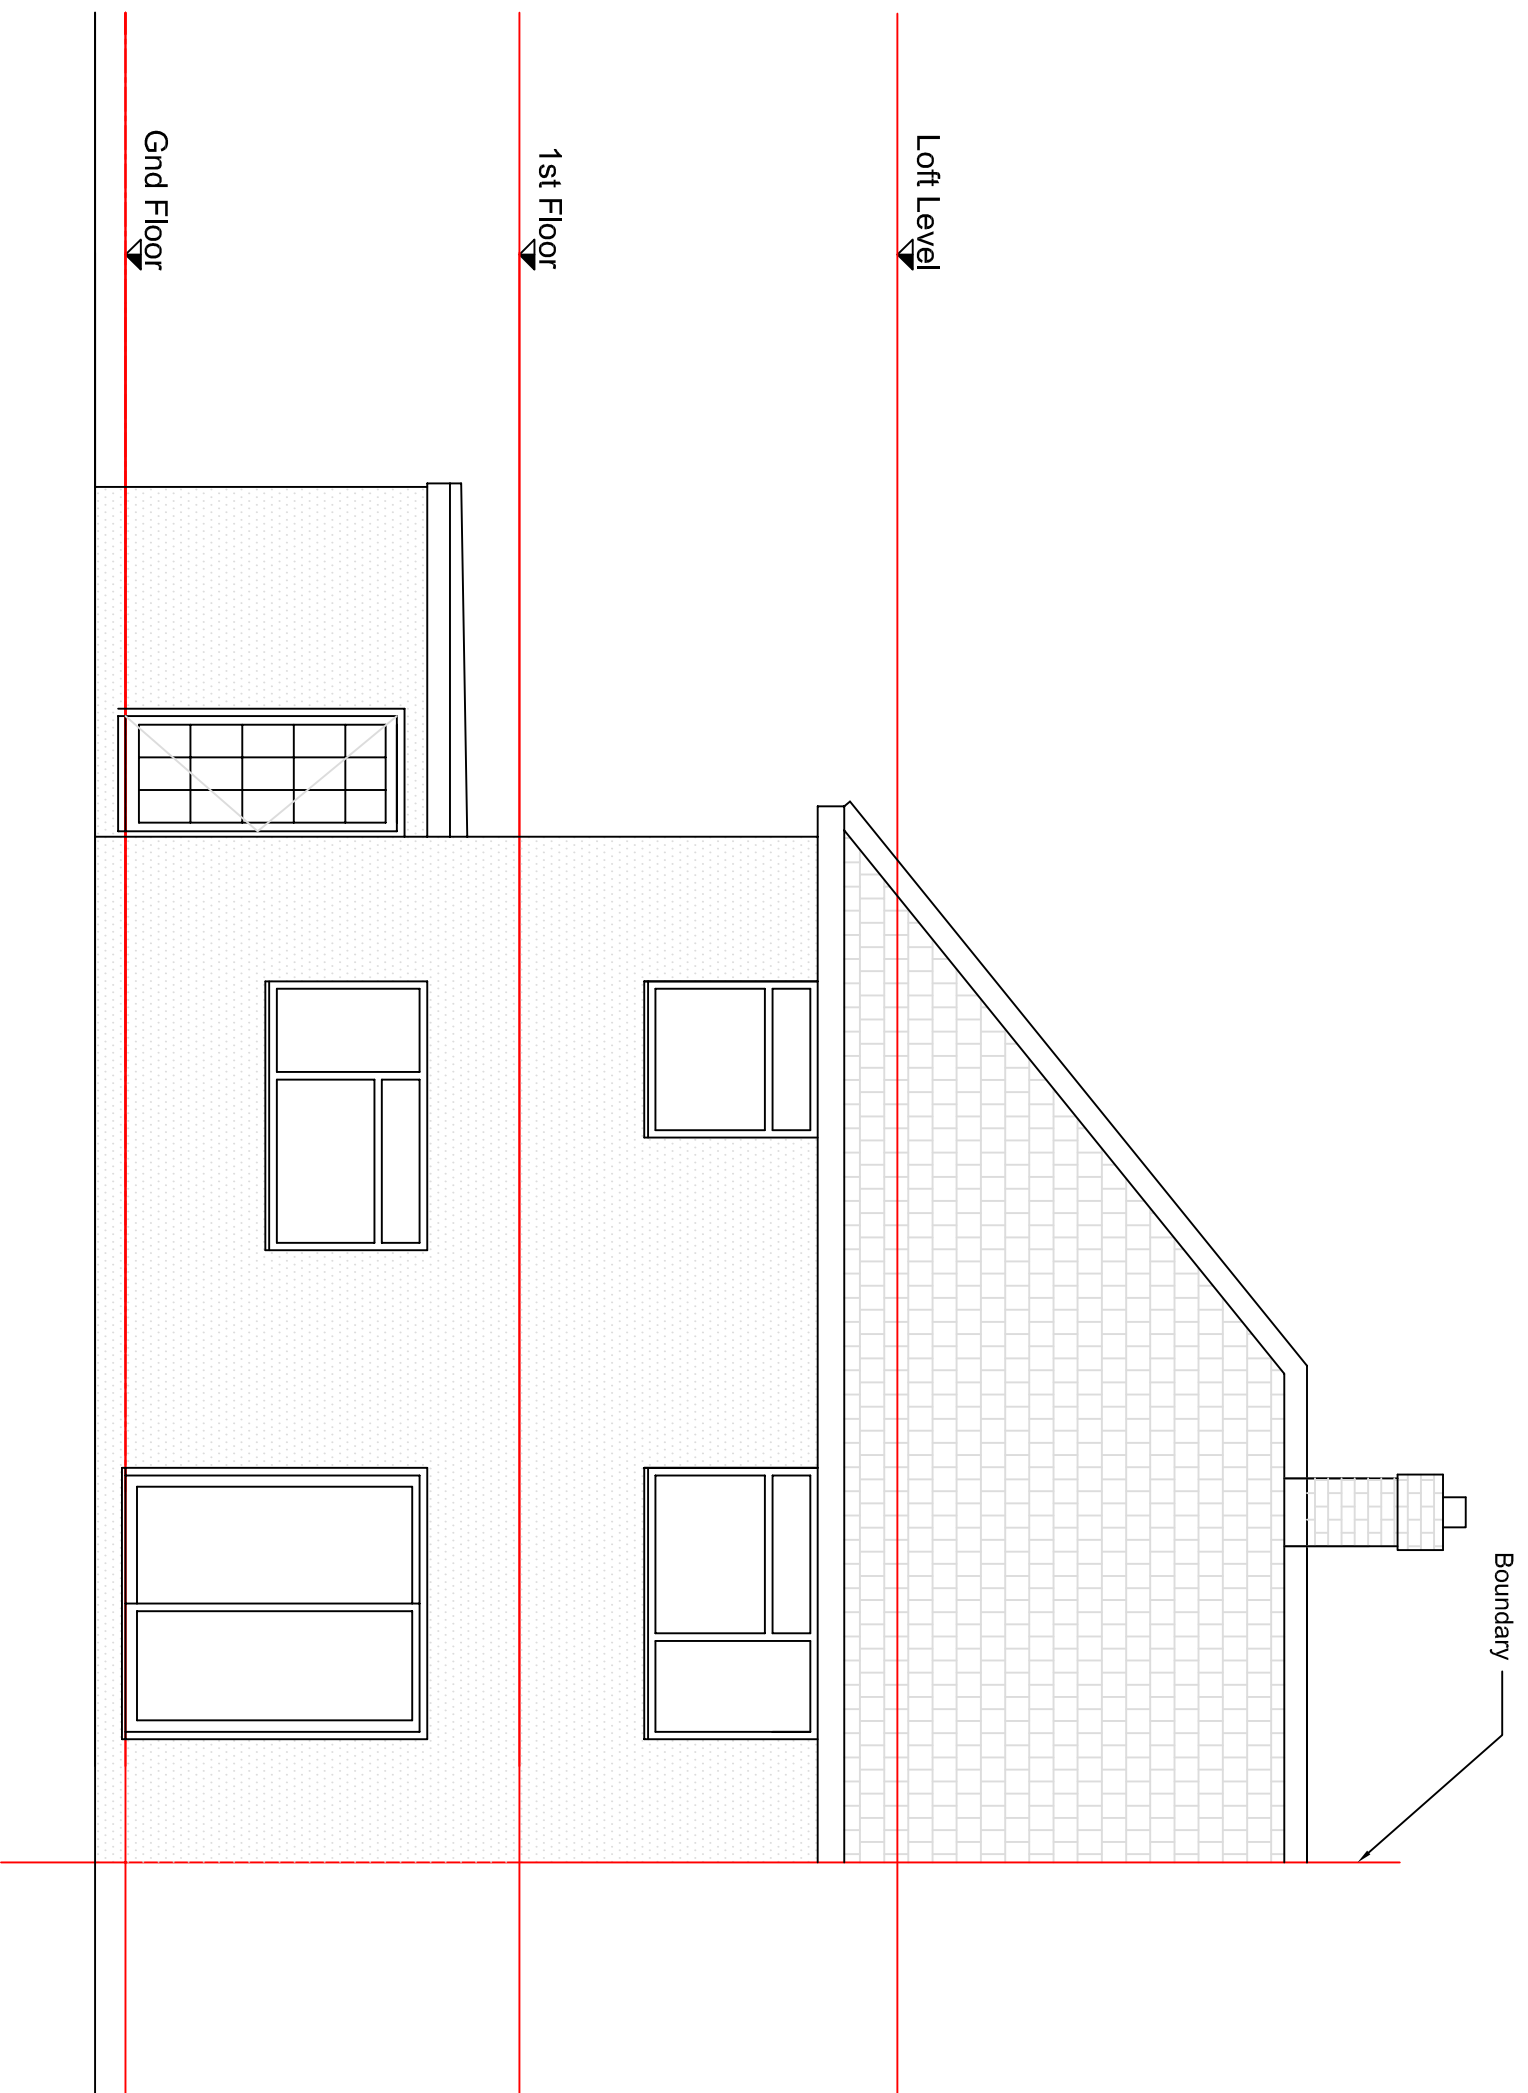

EXISTING REAR ELEVATION
1:50

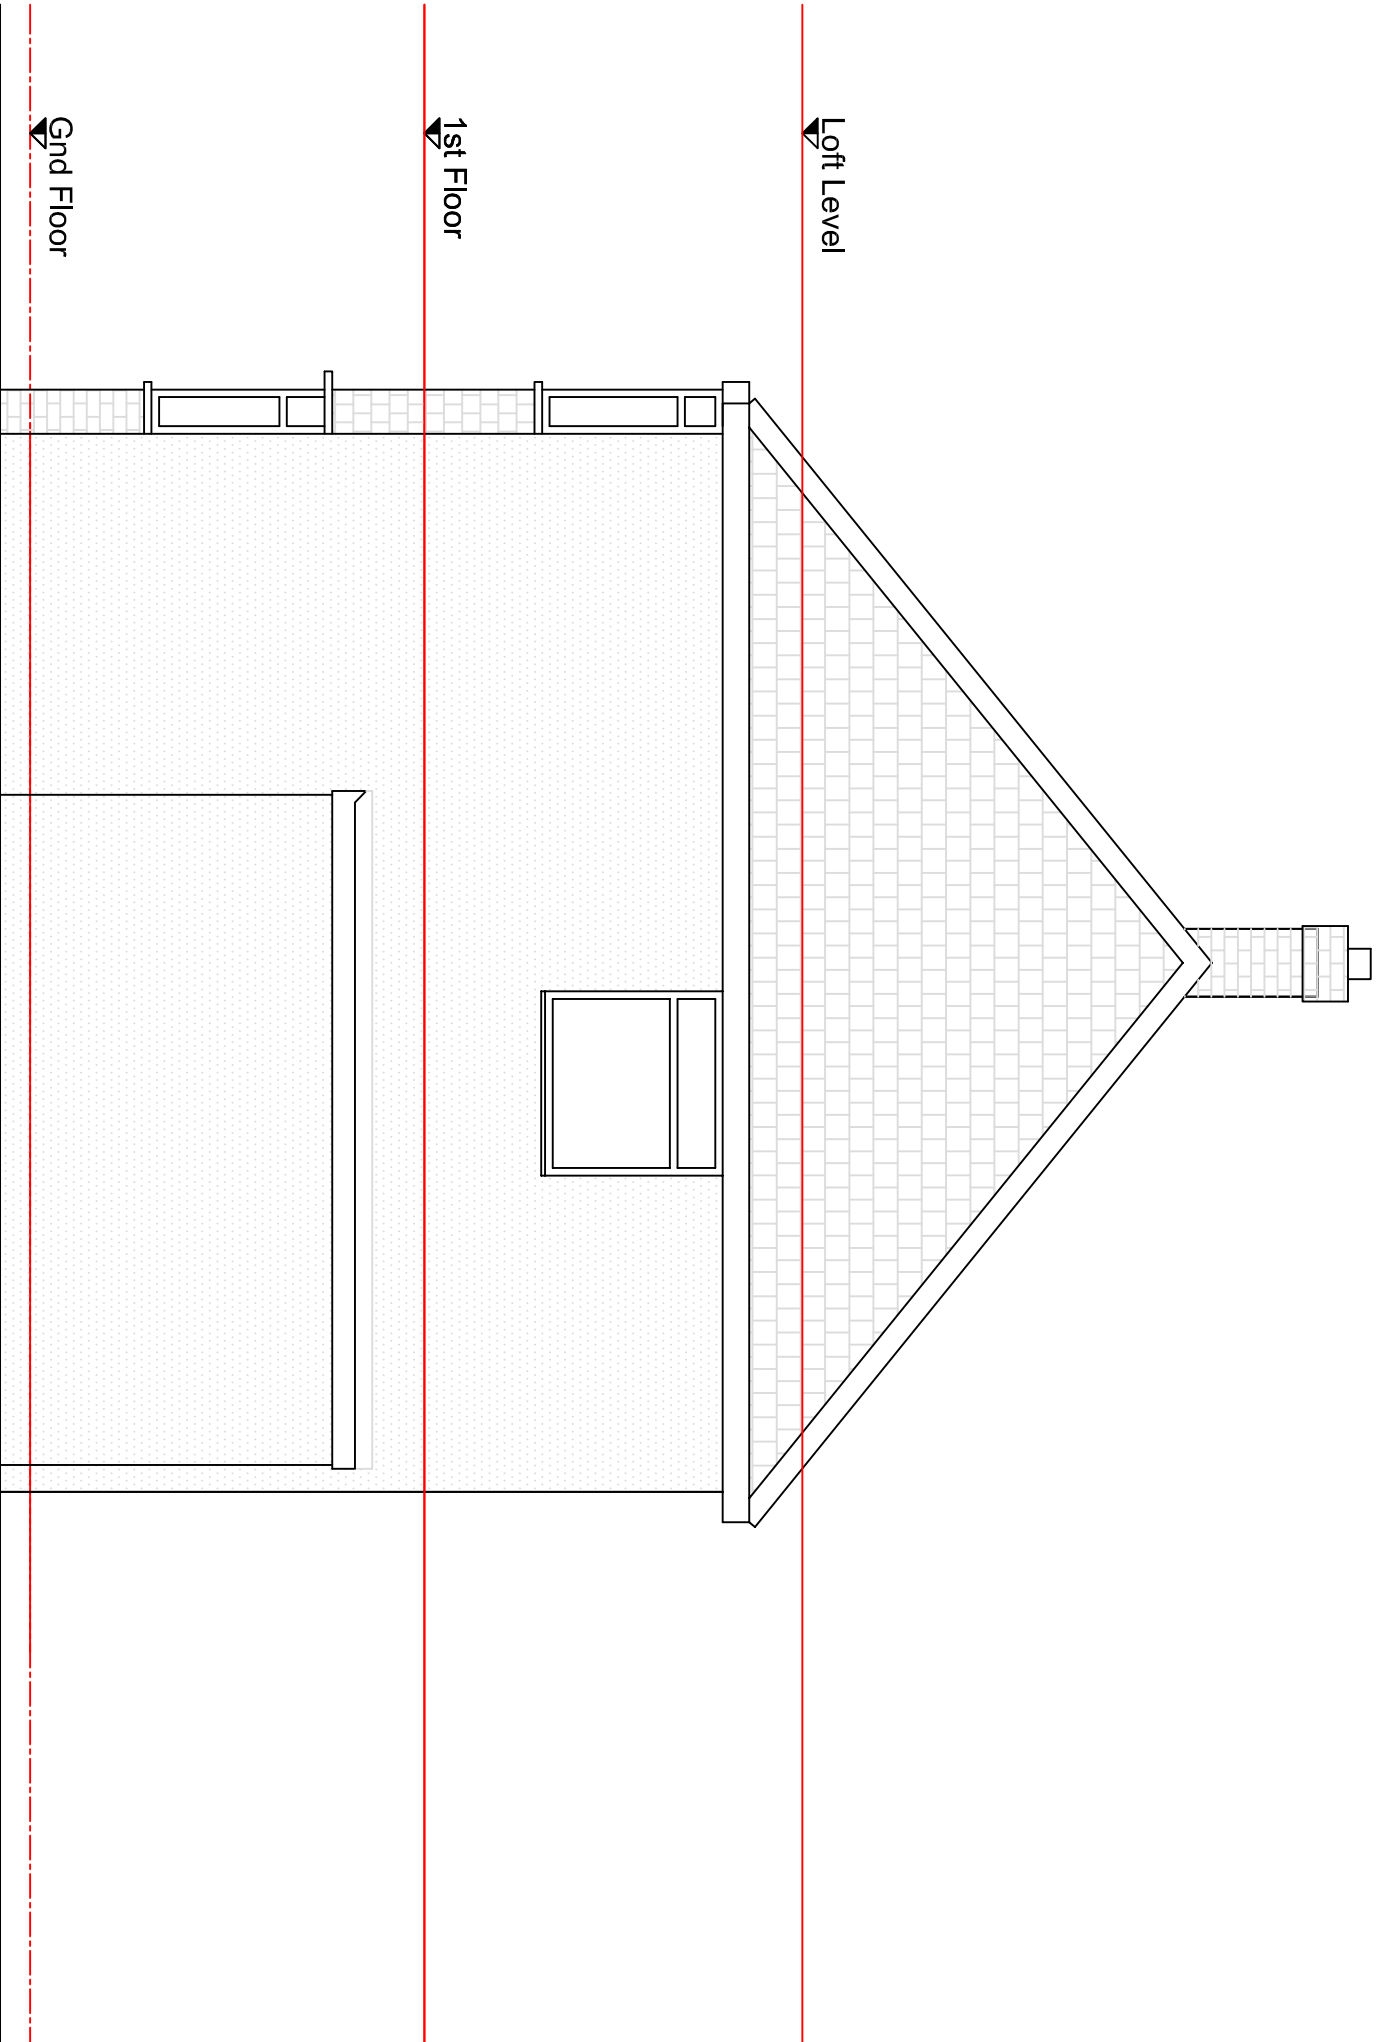

EXISTING SIDE ELEVATION
1:50

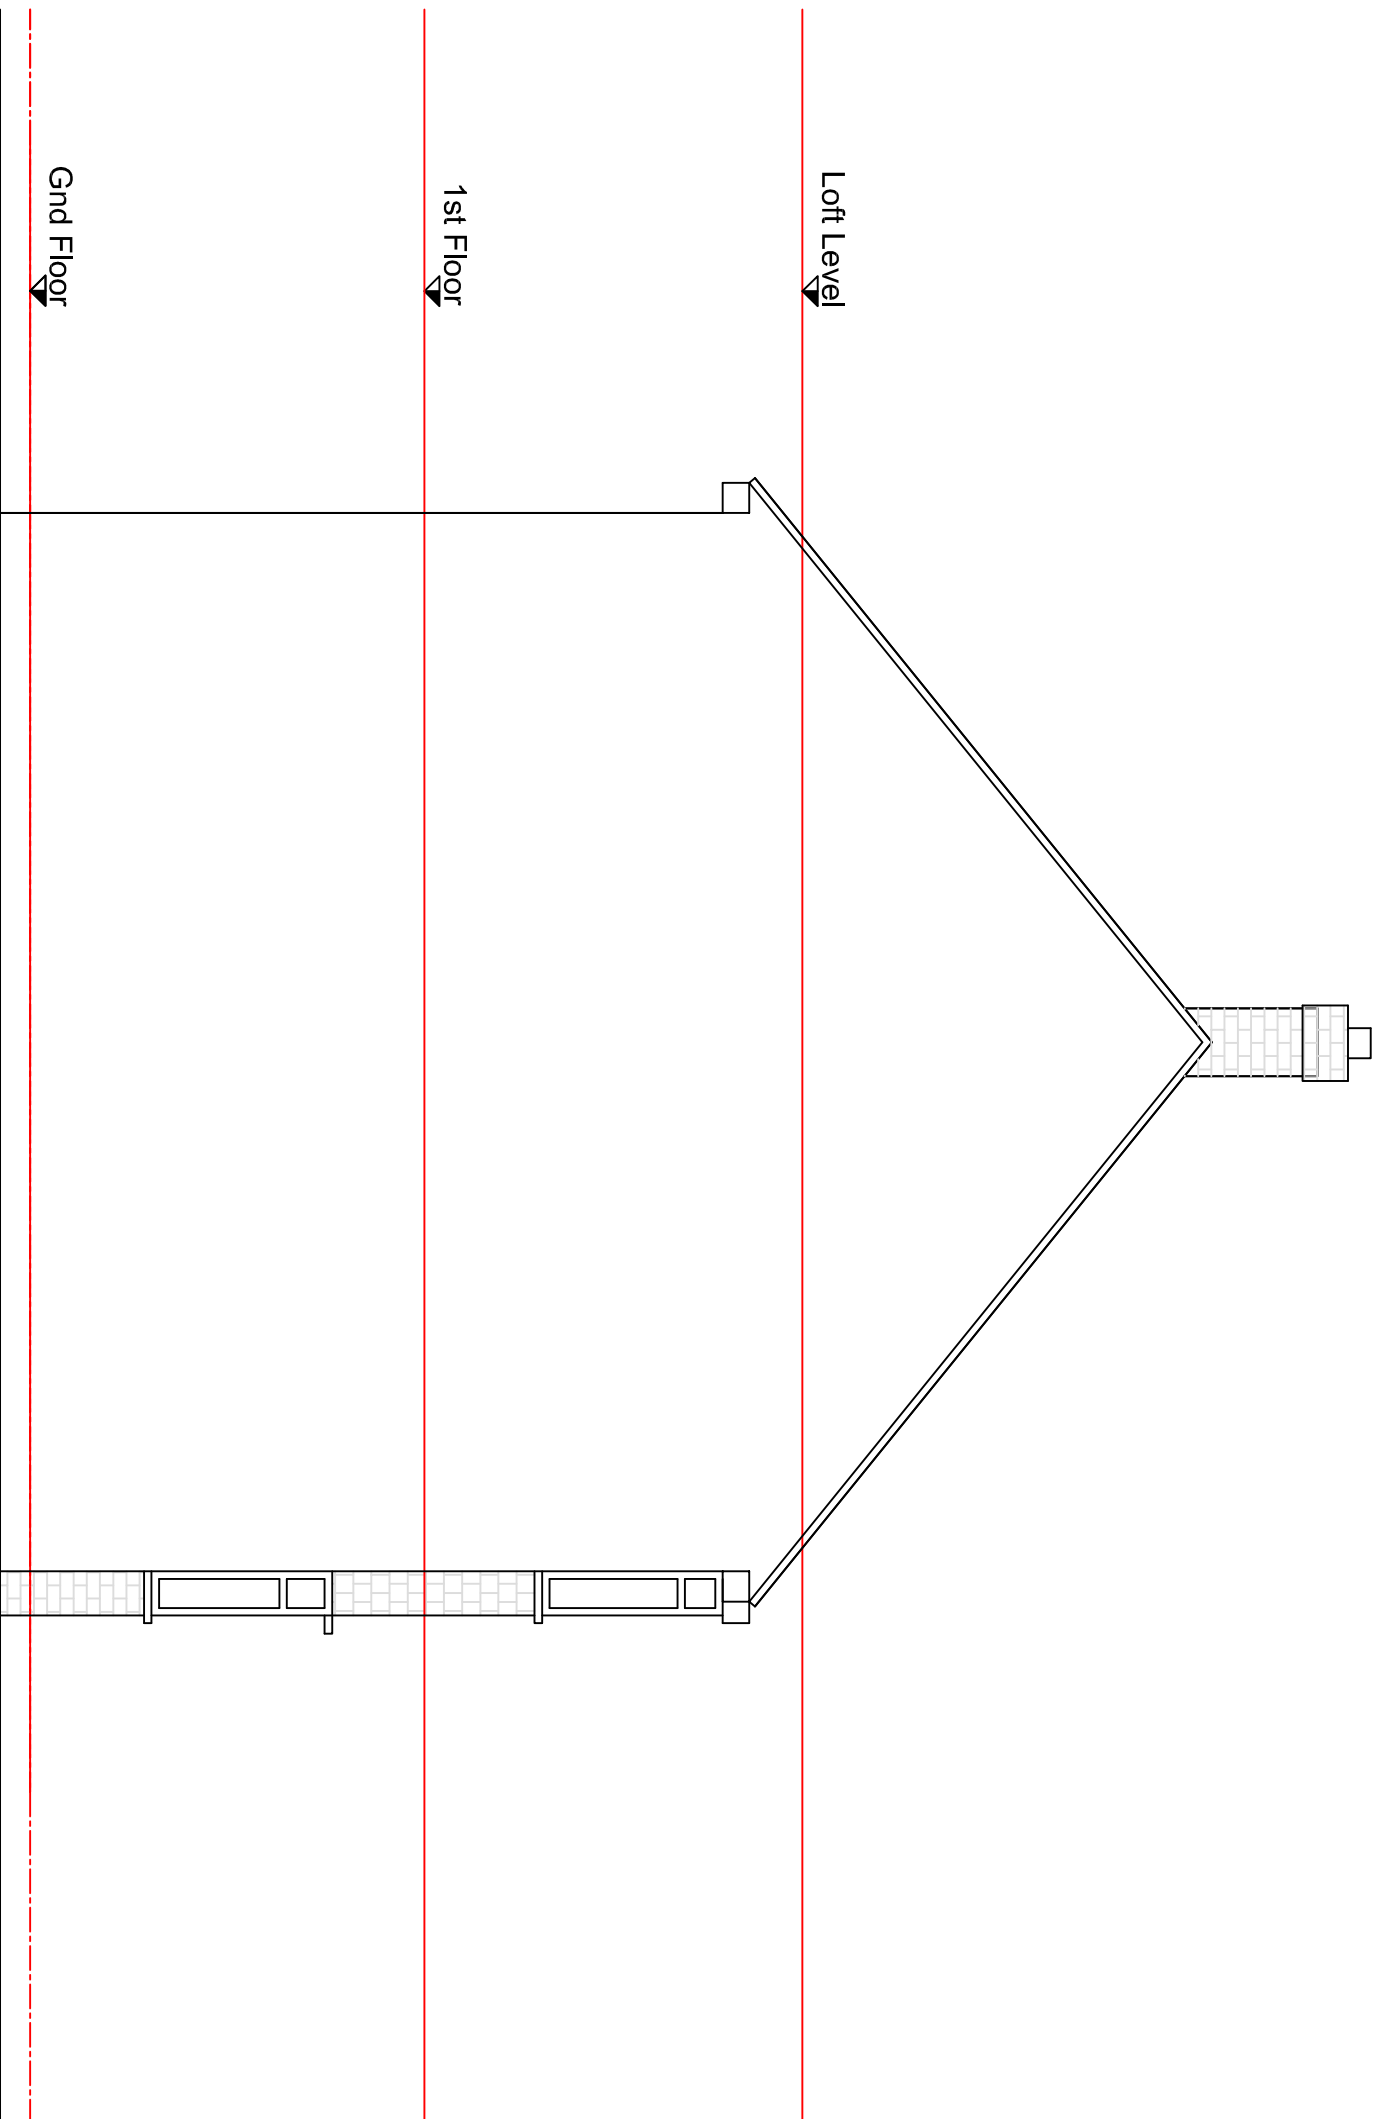

EXISTING SIDE ELEVATION
1:50



rev	description	date
1		
2		
3		
4		
5		
6		
7		
8		
9		
10		

Project	1 RUTTERS CLOSE, WEST DRAYTON, MDDX., UB7 9AL
---------	--

Title	EXISTING ELEVATIONS
-------	---------------------

Client	Mrs. T. Punitharajah
--------	----------------------

Scale	1	50	20	04	25
-------	---	----	----	----	----

Drawn by	1617	A1	SU03	-
----------	------	----	------	---

REN
DESIGN & PROJECT
8 HALL TON ROAD
LONDON
E16 3JL
t: 01895 431 888
m: 07548 882 875
e: info@renuk.com