



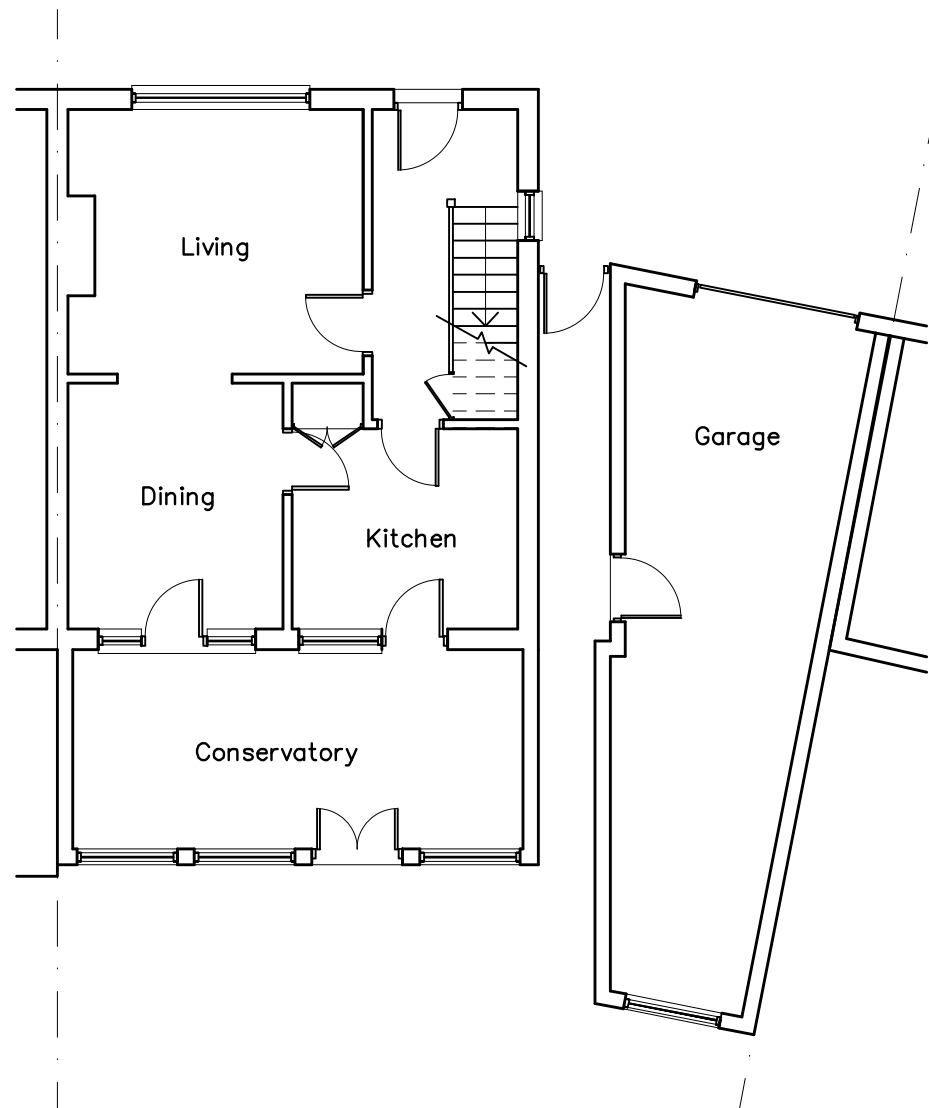


GROUND FLOOR PLAN

EXISTING

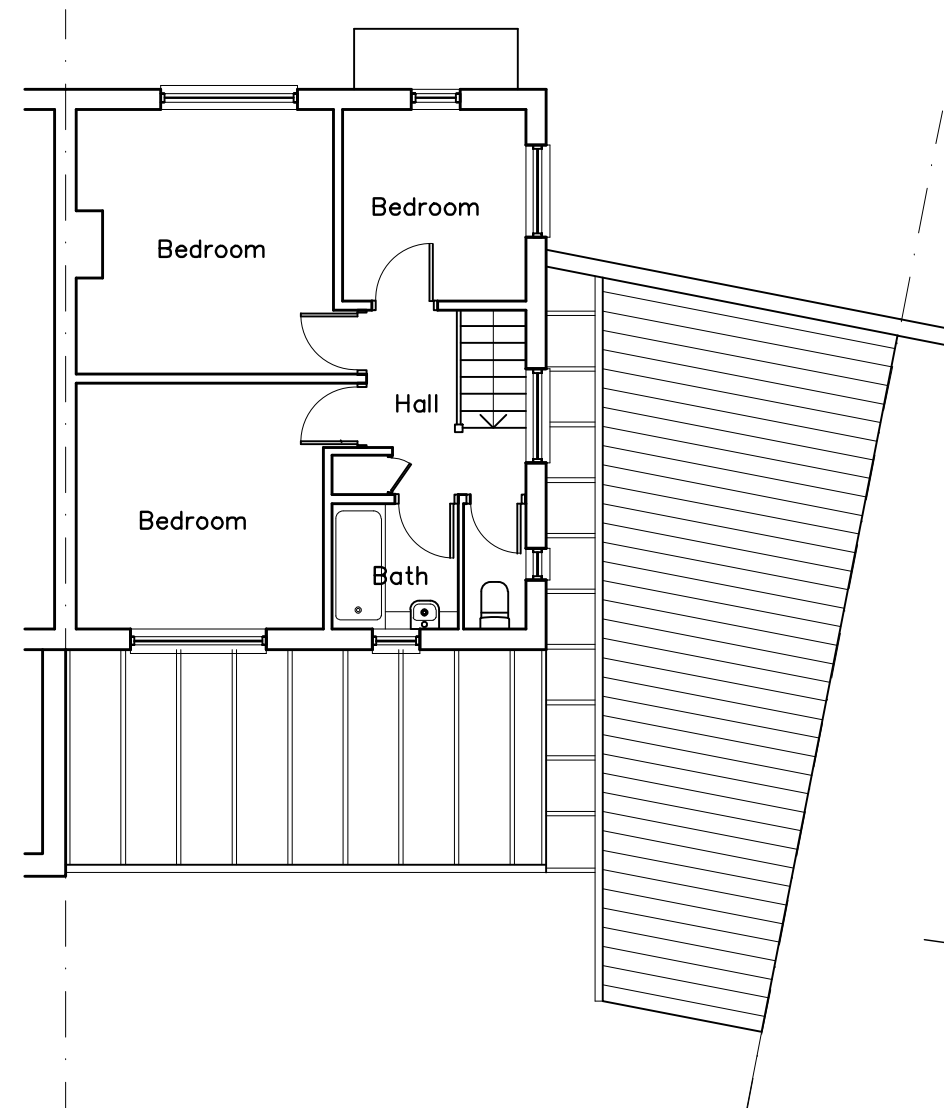

FIRST FLOOR PLAN

EXISTING

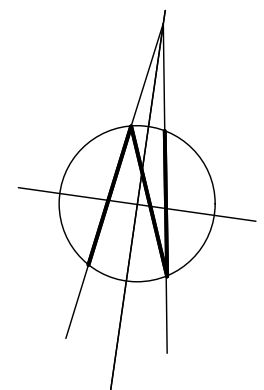

Project: PROPOSED HOUSE EXTENSION
29 CRANMER CLOSE
RUISLIP

Title: EXISTING FLOOR PLANS

Scale: 1:100 at A3 Drawing No: 406/103