




Existing Ground Floor Plan
Scale: 1:100

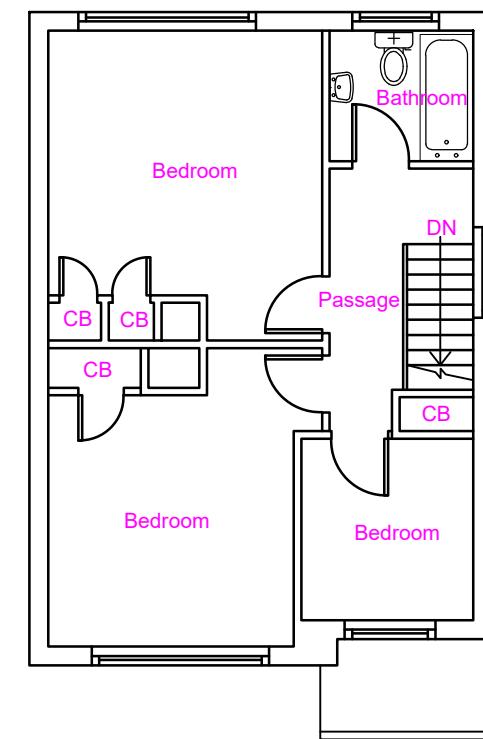


Existing First Floor Plan
Scale: 1:100

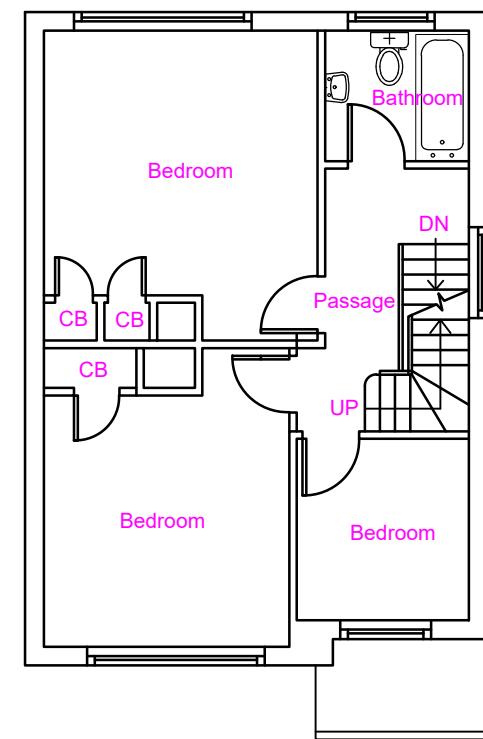


Proposed First Floor Plan
Scale: 1:100

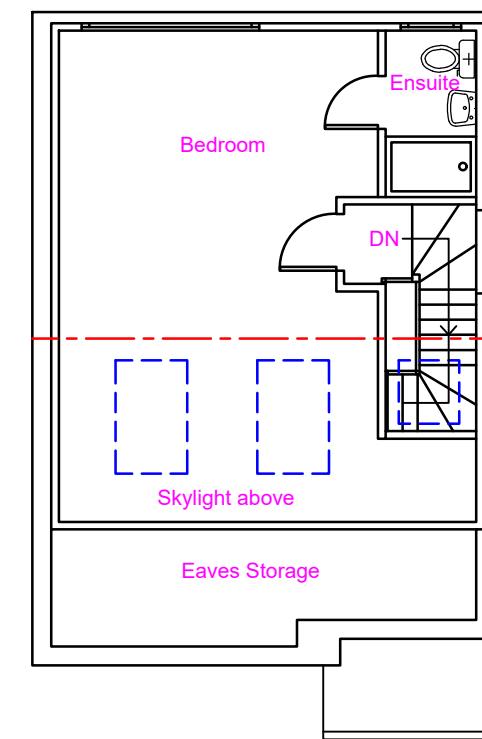

Proposed Loft Floor Plan
Scale: 1:100

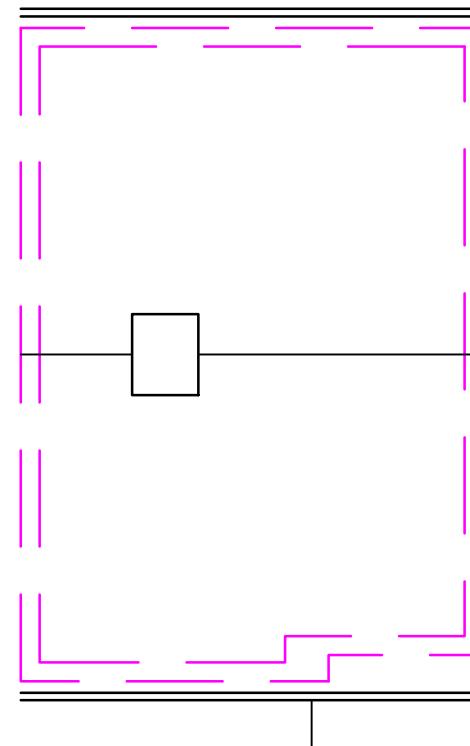


Existing Roof Plan
Scale: 1:100

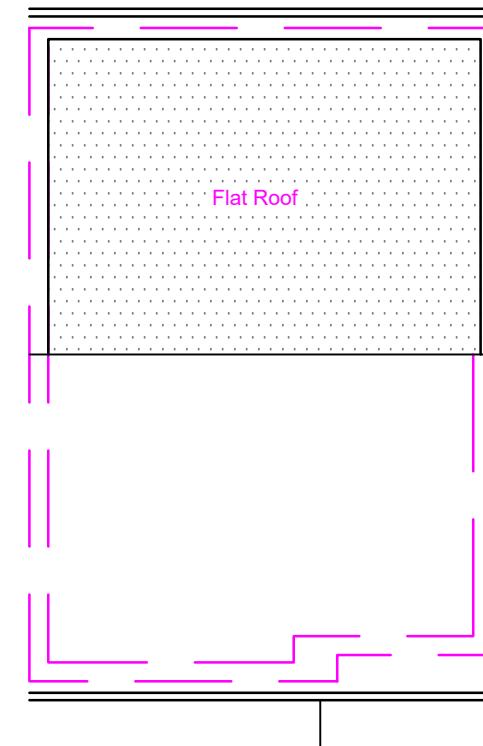

Proposed Roof Plan
Scale: 1:100

1:100
0 1 2 5 10 Metre

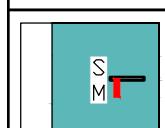

MERCHANT
DESIGN
SERVICES

Dimensions to be verified on site.
DO NOT SCALE FROM THIS DRAWING.
Any areas indicated on this drawing are for guidance only.
No responsibility is taken for their accuracy.

This drawing is the property of **SADIQ MERCHANT**.
Copyright is reserved by them and the drawing is issued on the condition that it is not copied, reproduced, retained or disclosed to any unauthorised person, either wholly or in part without the consent in writing of **SADIQ MERCHANT**.

Site Address:

42 Denbigh Drive
Hayes
UB3 1QF

Client Detail:

42 Denbigh Drive
Hayes
UB3 1QF

Title:

Existing and Proposed Floor Plans
Existing and Proposed Roof Plan

Drawn By:

NM

Revisions:

Rev Revision

Checked By:

SM

Date:

04/2025

0 1 2 5 10 Metre

Drawing No.:

PL1/SM/42 - 01