


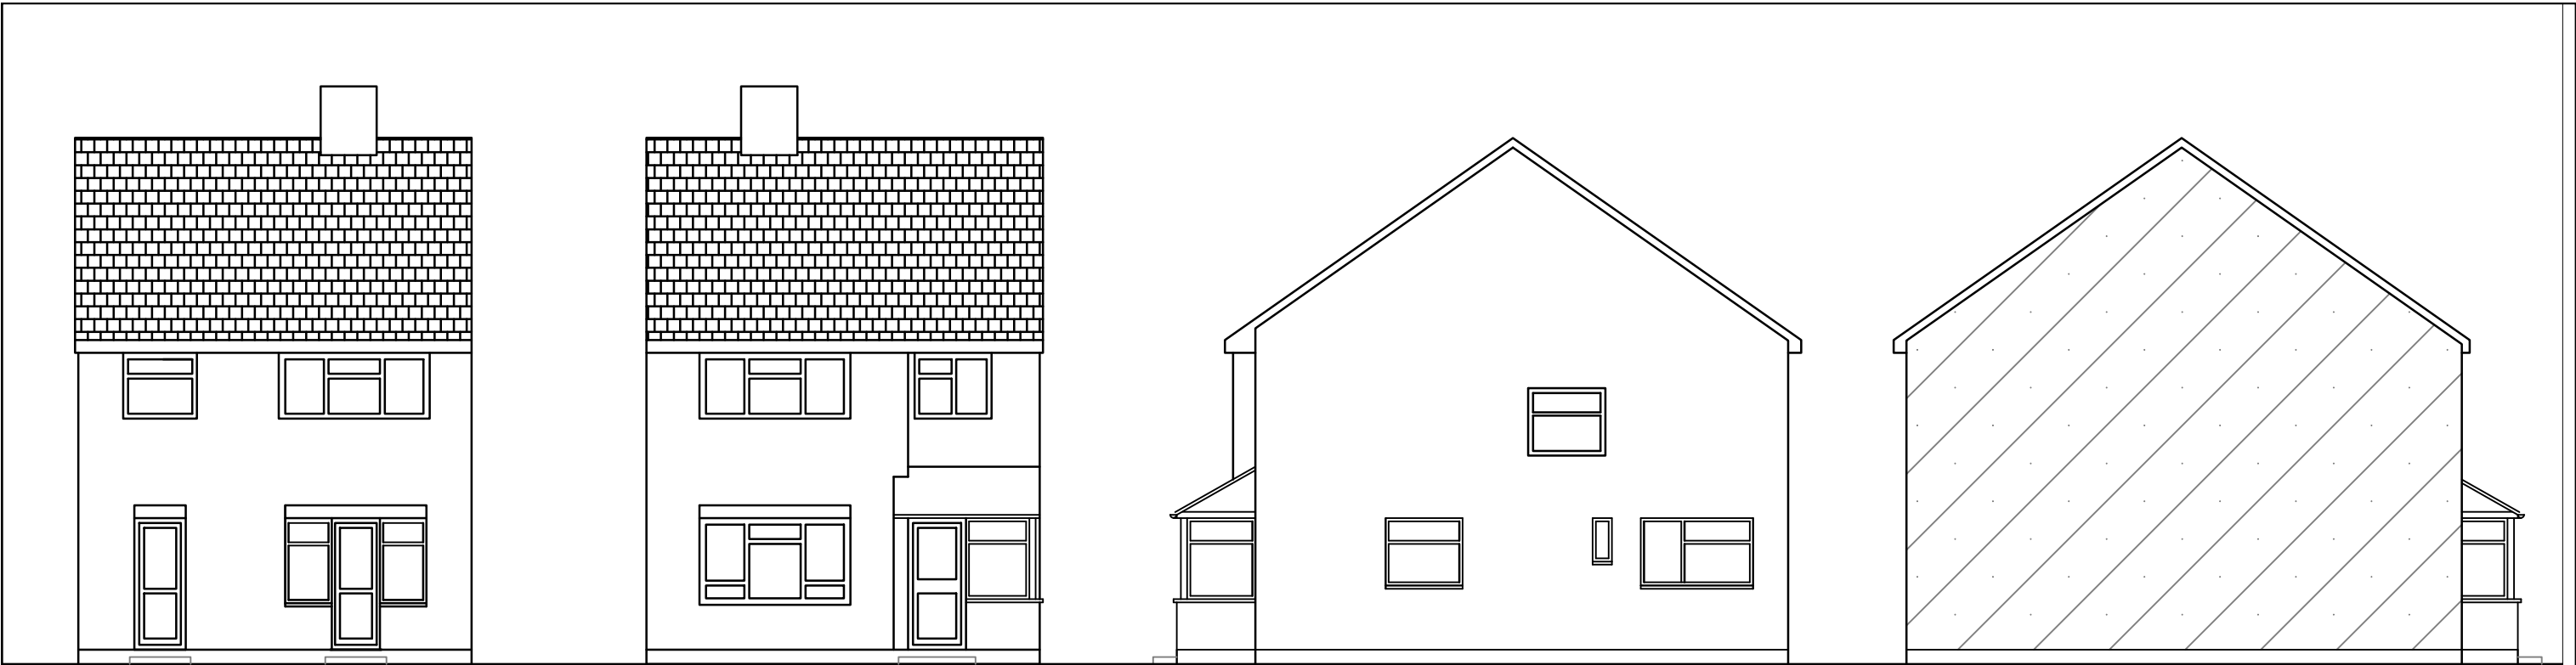


Existing Rear Elevation  
Scale: 1:100

Existing Front Elevation  
Scale: 1:100

Existing Side Elevation  
Scale: 1:100

Existing Side Elevation  
Scale: 1:100

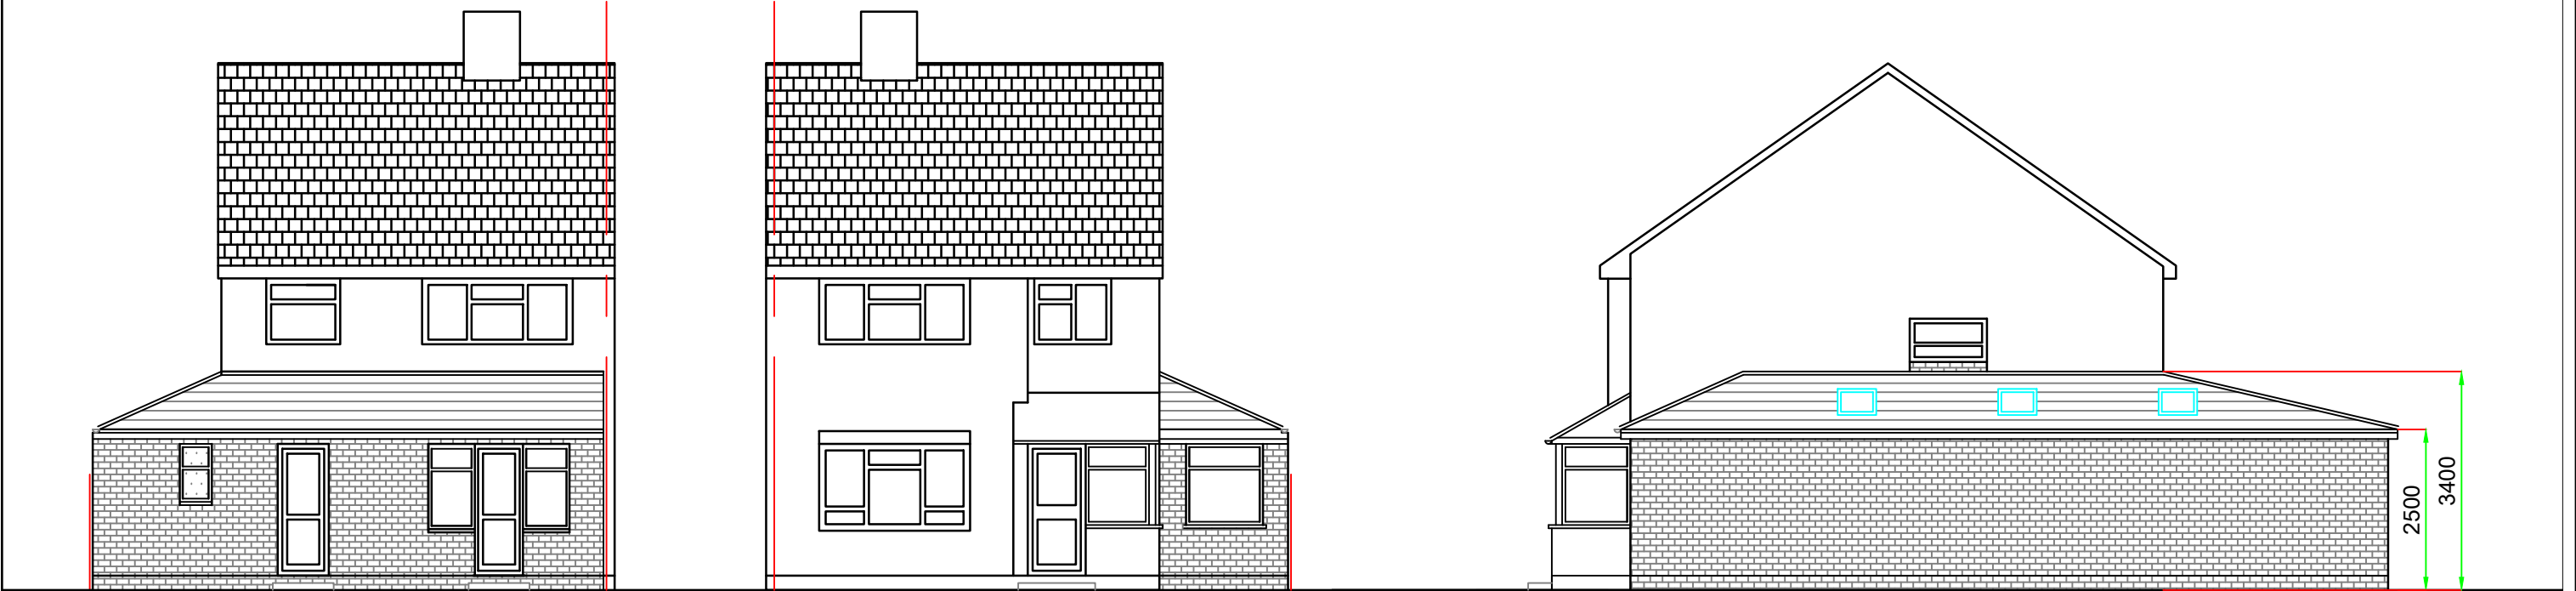

Proposed Rear Elevation  
Scale: 1:100

Proposed Front Elevation  
Scale: 1:100

Proposed Side Elevation  
Scale: 1:100



|   |   |                                      |                                      |                      |       |                |               |                            |     |          |      |
|---|---|--------------------------------------|--------------------------------------|----------------------|-------|----------------|---------------|----------------------------|-----|----------|------|
| <br>MERCHANT<br>DESIGN<br>SERVICES | <p>Dimensions to be verified on site<br/>DO NOT SCALE FROM THIS DRAWING.<br/>Any areas indicated on this drawing are for guidance only.<br/>No responsibility is taken for their accuracy.</p> <p>This drawing is the property of <b>SADIQ MERCHANT</b><br/>Copyright is reserved by them and the drawing is issued on the<br/>condition that it is not copied, reproduced, retained or disclosed<br/>to any unauthorised person, either wholly or in part without the<br/>consent in writing of <b>SADIQ MERCHANT</b></p> | Site Address:                        | Client Detail:                       | Title:               |       |                | Drawn By: NM  | Revisions:                 |     |          |      |
|   |   | 42 Denbigh Drive<br>Hayes<br>UB3 1QF | 42 Denbigh Drive<br>Hayes<br>UB3 1QF | Proposed Floor Plans |       |                |               | Checked By: SM             | Rev | Revision | Date |
|   |   |                                      |                                      |                      |       |                |               |                            |     |          |      |
|   | 34 Channel Close, Hounslow, Middx, TW5 0PJ Tel: 07715655809   |                                      |                                      | Scale:               | 1:100 | Paper Size: A3 | Date: 04/2025 | Drawing No. PL1/SM/42 - 02 |     |          |      |
|   |   |                                      |                                      |                      |       |                |               |                            |     |          |      |